


NOTES

DO NOT SCALE FROM THIS DRAWING

PLANNING

NOTE:

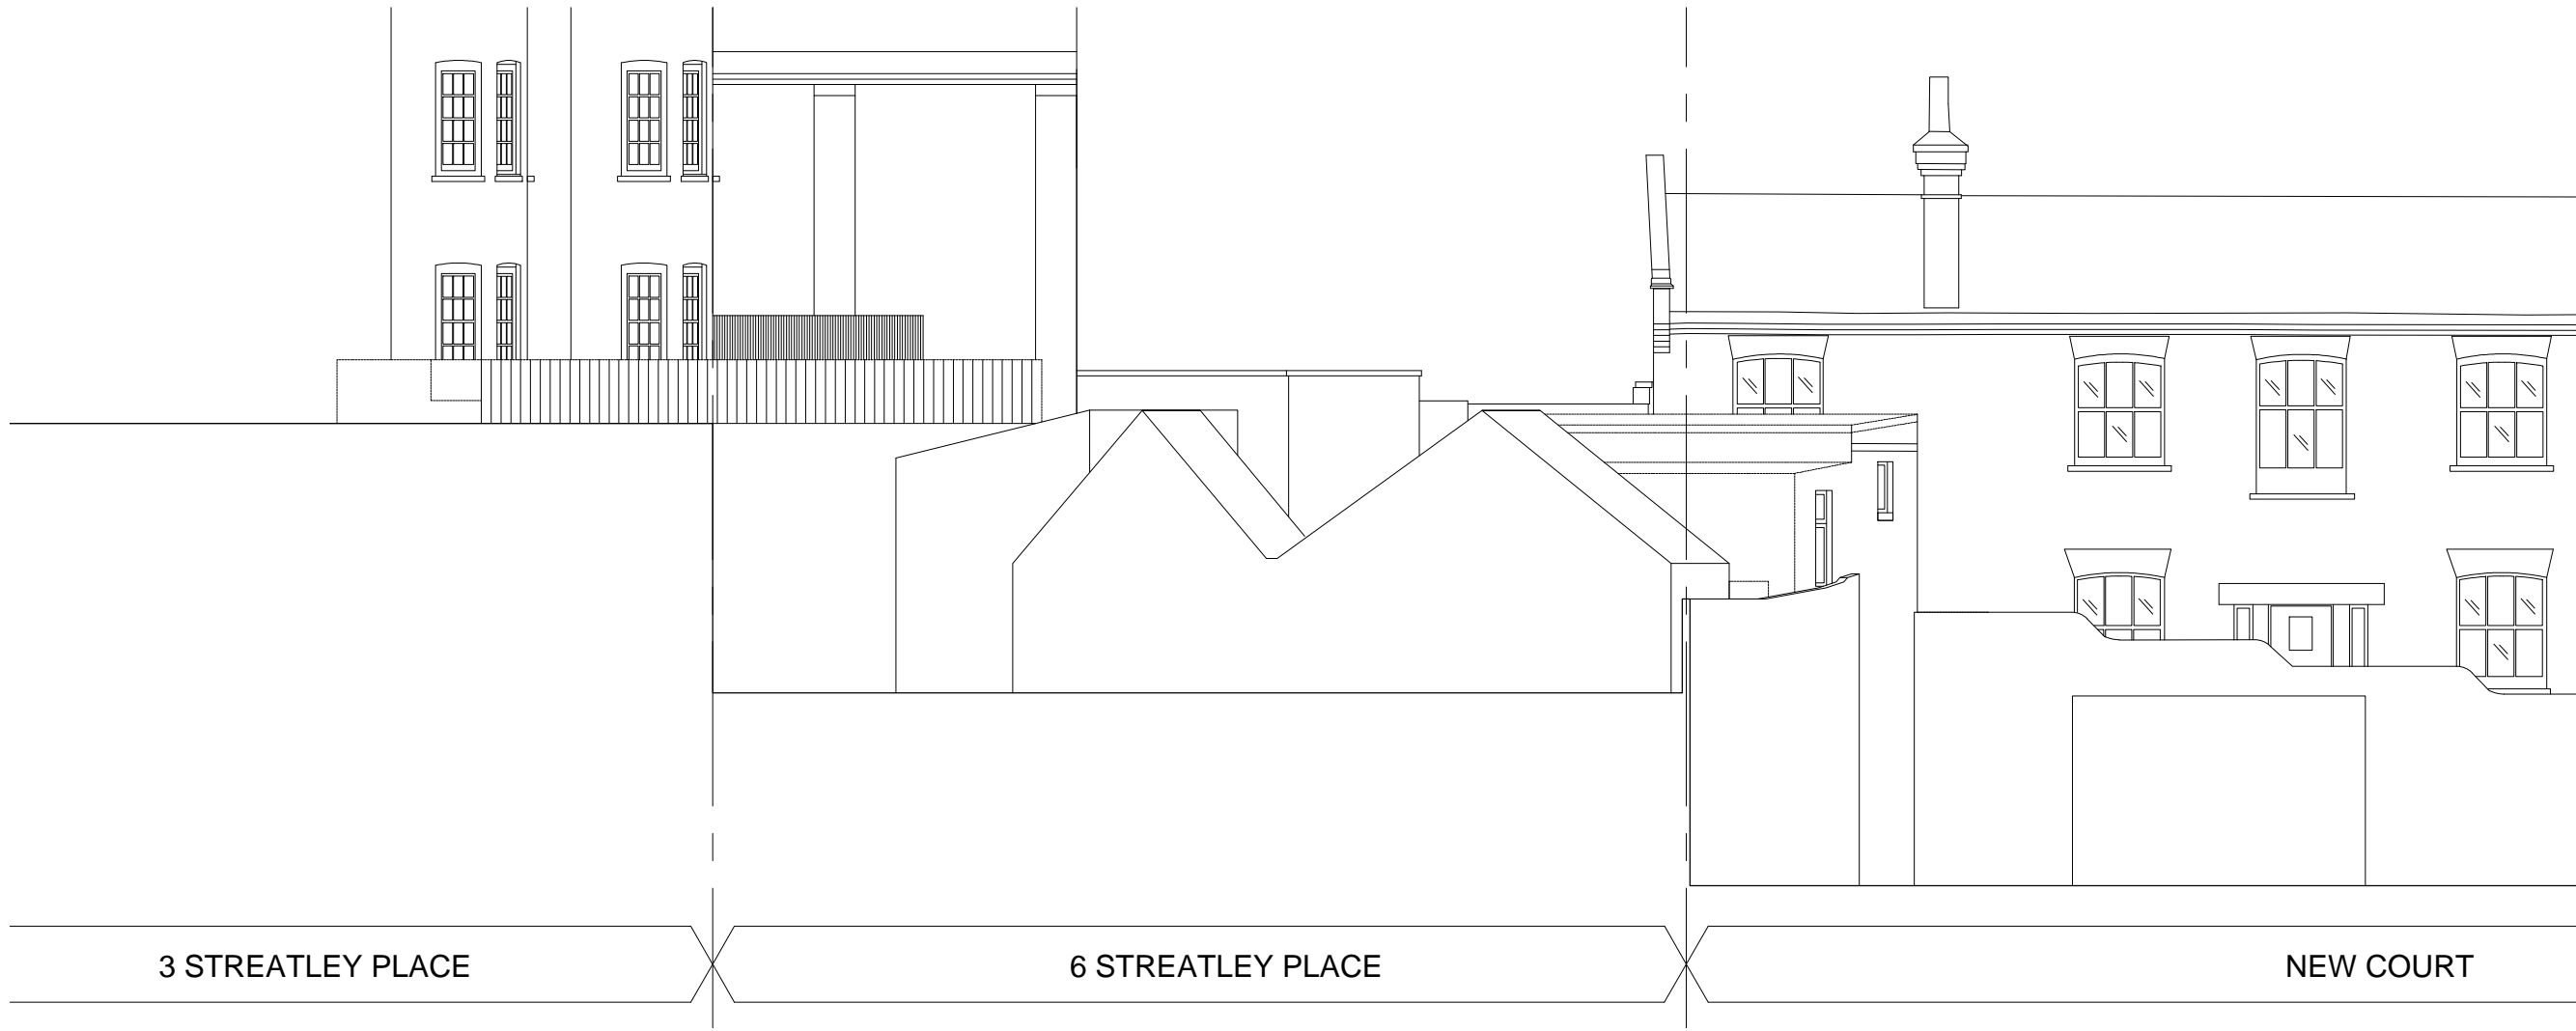

3 STREATLEY PLACE



6 STREATLEY PLACE

NEW COURT

Existing Elevation C  
1:50 @ A1 & 1:100 @ A3



Existing Elevation C  
1:100 @ A1 & 1:200 @ A3

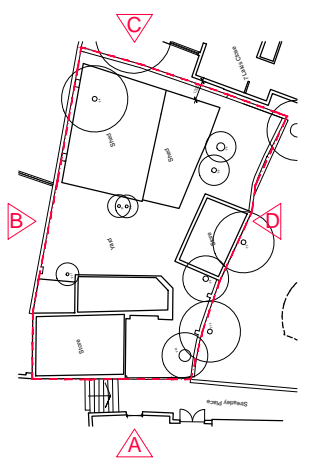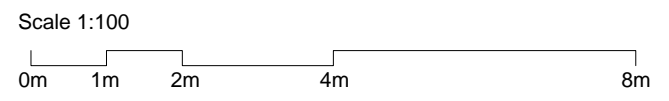

**Martin Evans**  
Architects ©

18 Charlotte Road  
London EC2A 3PB  
tel 020 7729 2474

**JOB**  
6 Streatley Place  
London  
NW3 1HP

**TITLE**  
Existing Elevation C

**DATE** 05.06.18  
**SCALE** 1:100 @ A3  
**DRAWN** G.R.

**DRAWING NO.** STRB-EX-GA-04