



ALL DIMENSIONS TO BE VERIFIED ON SITE BEFORE COMMENCING ANY WORK OR MAKING SHOP DRAWINGS

scale bar - metric

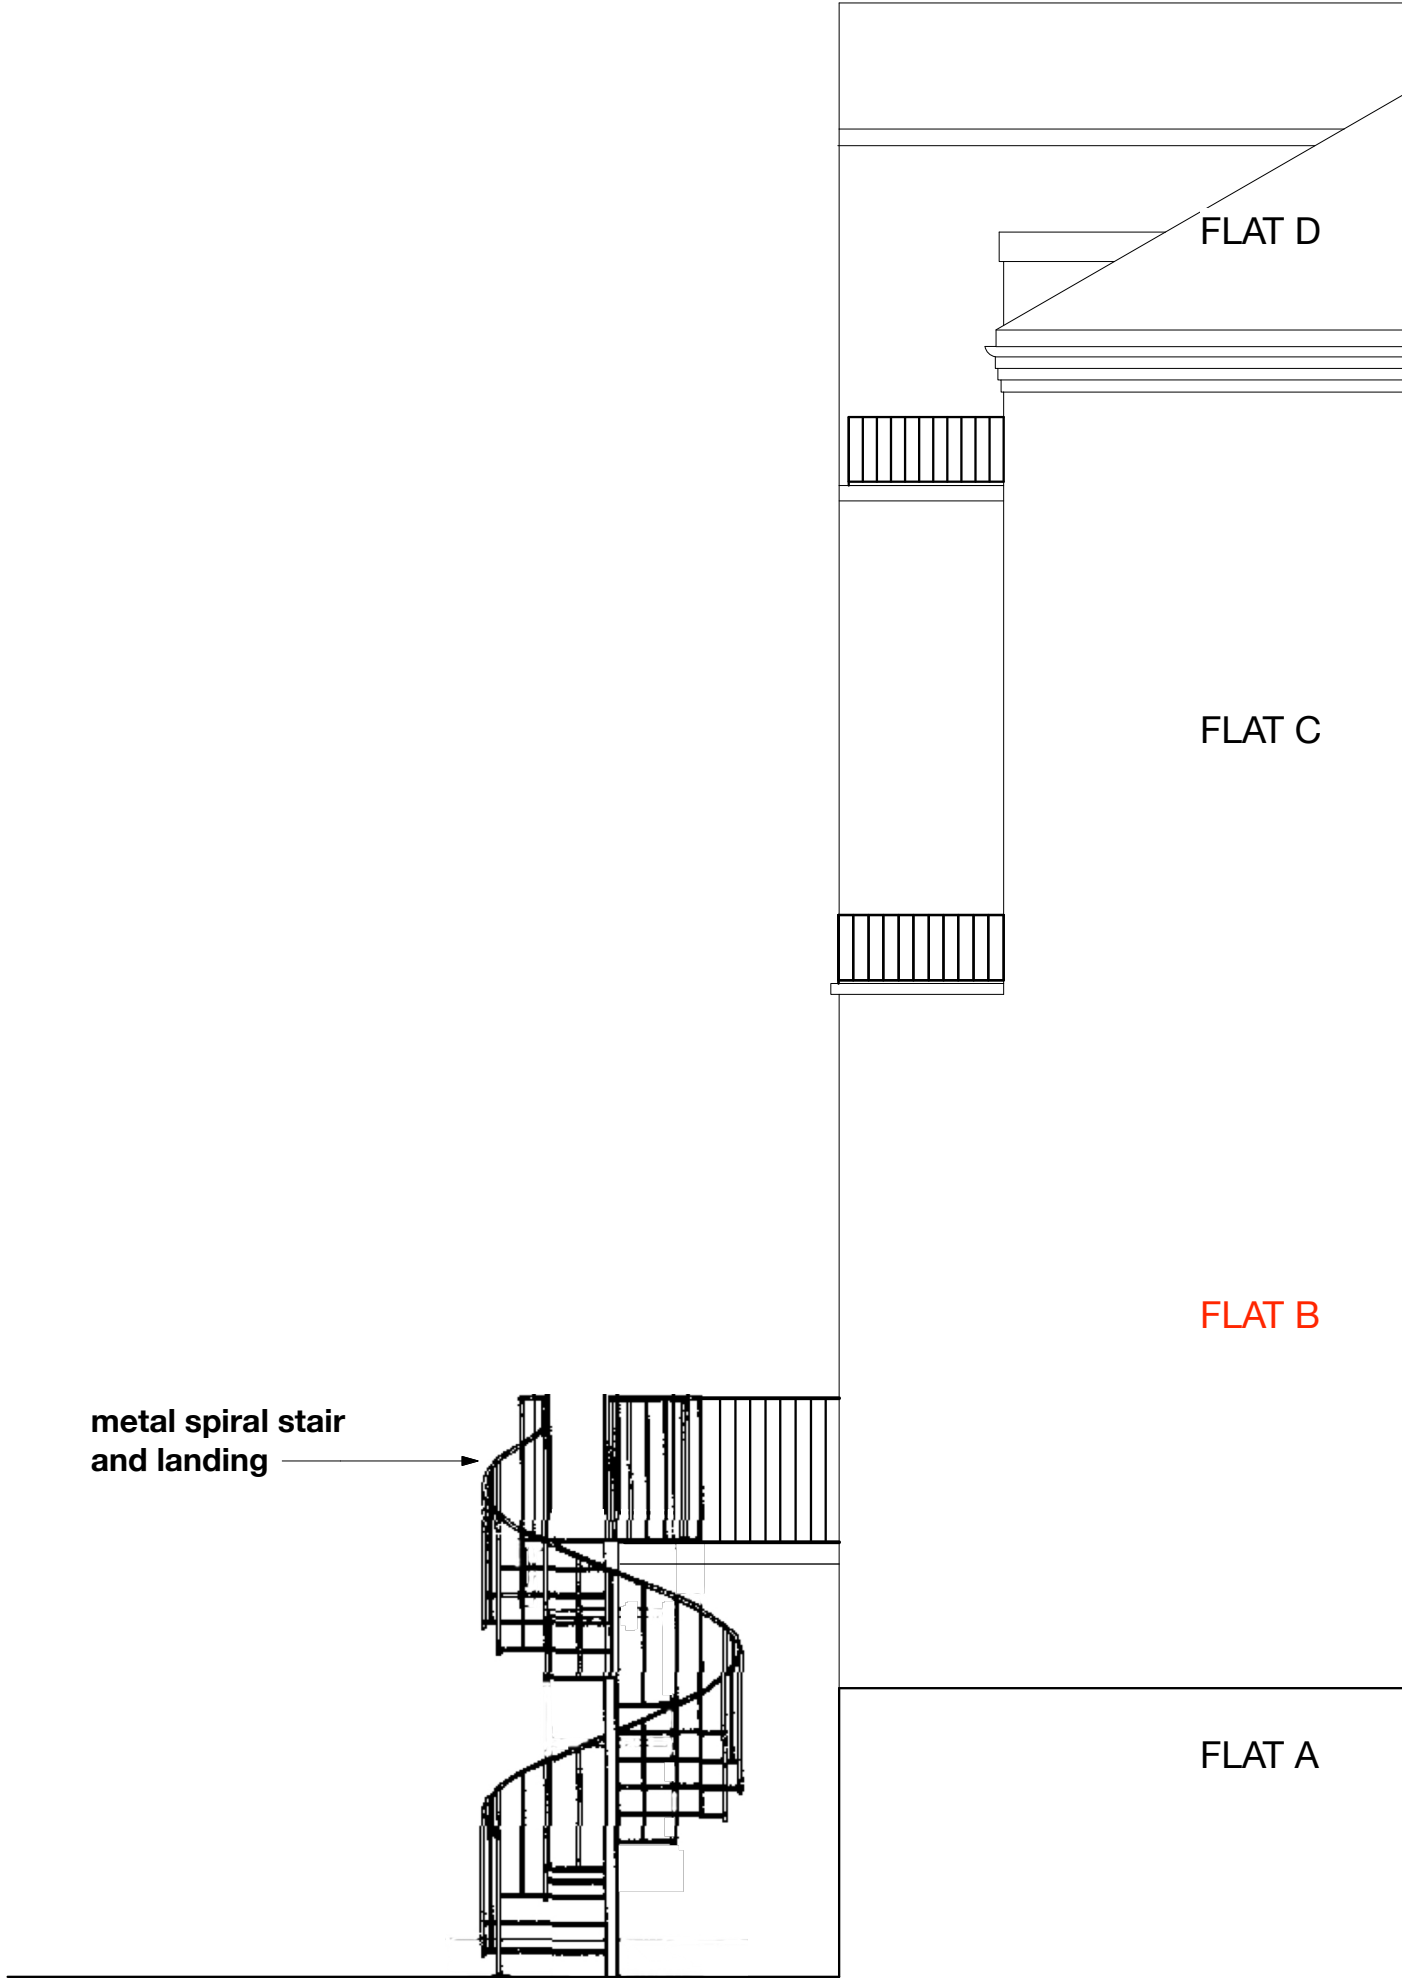

scale bar - imperial

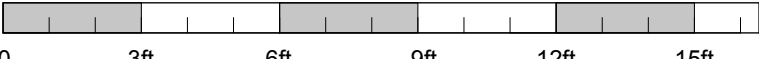

EXISTING SIDE ELEVATION

BROD WIGHT
Architects
8a Baynes Mews --- London --- NW3 5BH

Flat B, 27 Nassington Road
London NW3 2TX

www.brodwight.co.uk office@brodwight.co.uk
Tel 020 7722 0810 This drawing is copyright

Drawing Title:

Existing Side Elevation

Drawing Ref:
1066-AP04

Date June 2018 Scale 1:50 @ A2