


A4 SHEET

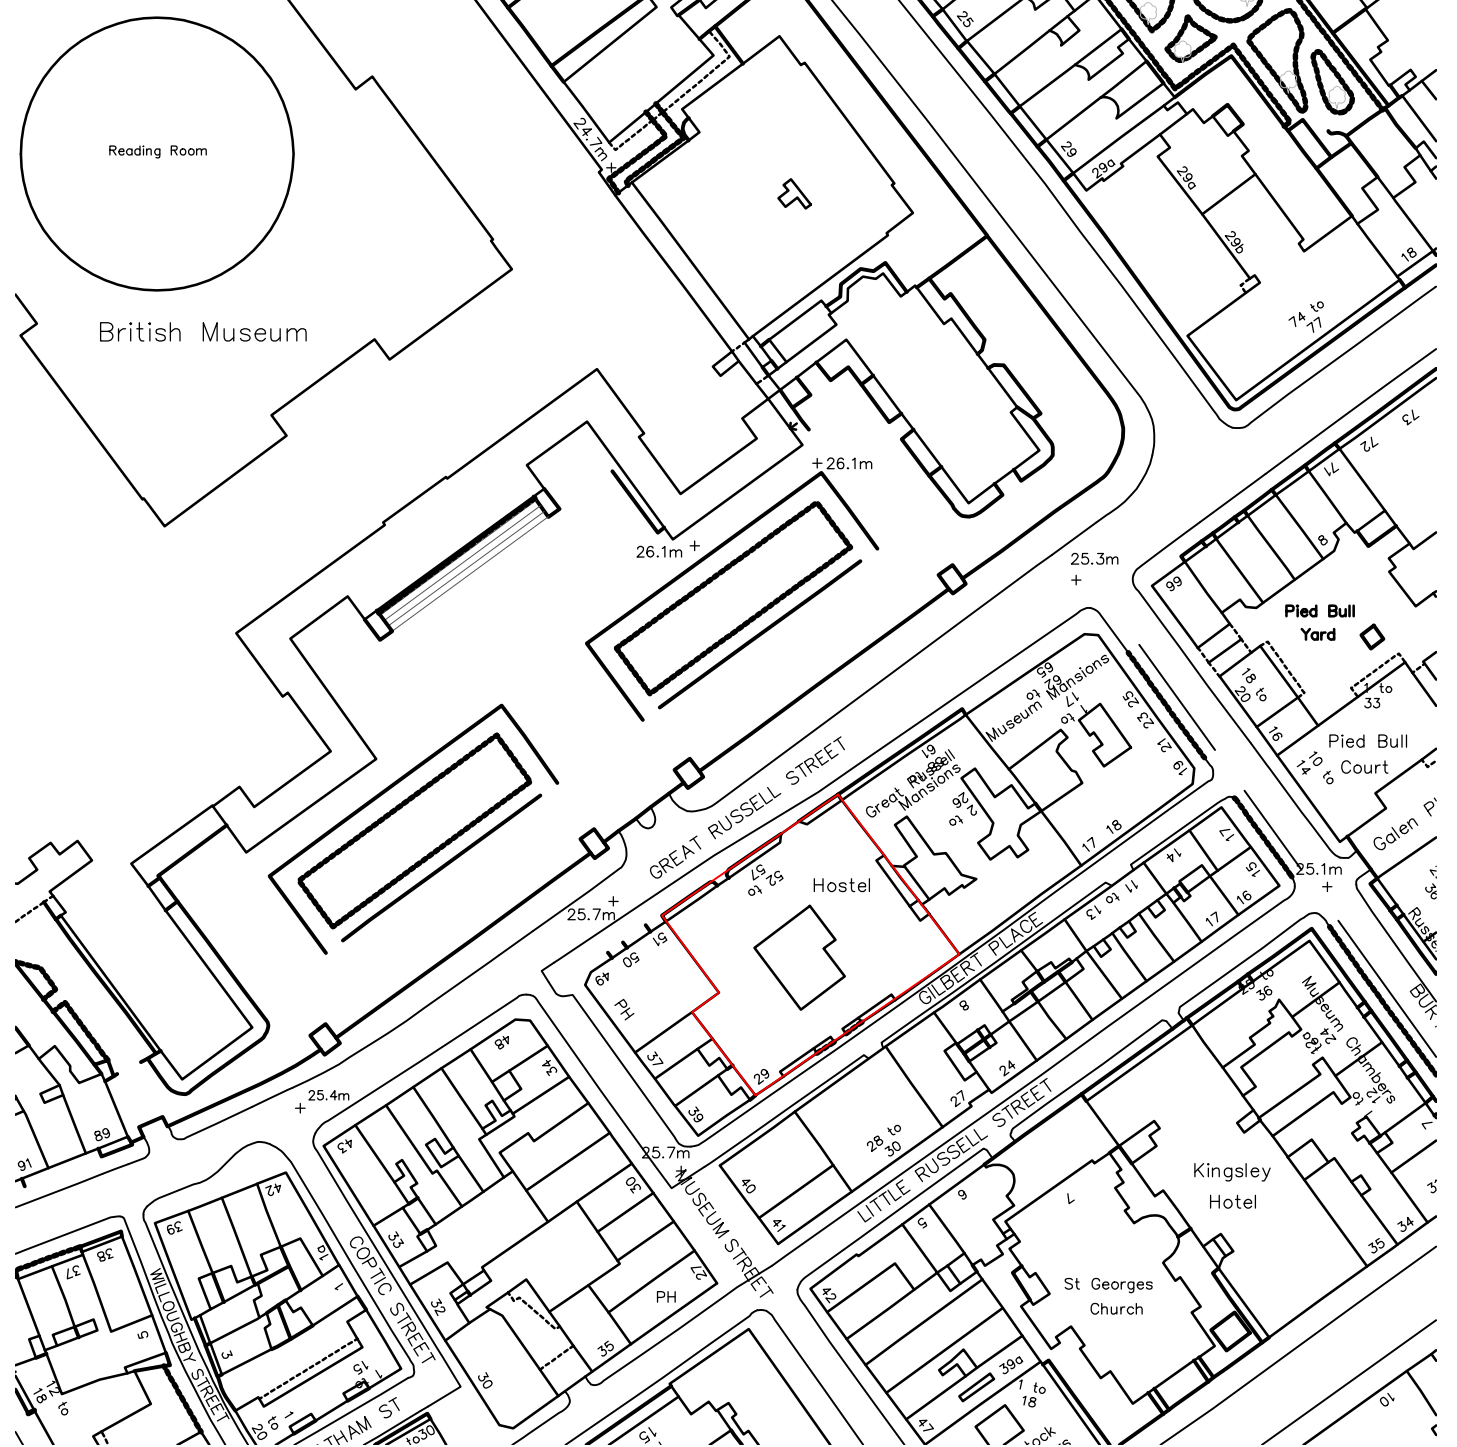

REV	DESCRIPTION	DATE	INIT	CHKD



Client
Optivo
 Project
Helen Graham House
 Title
Location Plan

Scale: **1:1250@A4** Date: **15/06/18** Drawn By: **EM** Checked By: Project No: **K180041** Drawing No: **A1006** Revision:

King's Head House King's Head Yard Borough High Street London SE1 1NA
 020 7490 3200 london@calfordseaden.com
 calfordseaden LLP is a Limited Liability Partnership Registered in England & Wales number OC315838

ORPINGTON | LONDON | BIRMINGHAM | CAMBRIDGE | SOUTHEND-ON-SEA | WINCHESTER

calfordseaden.com