





ELEVATION

1:50

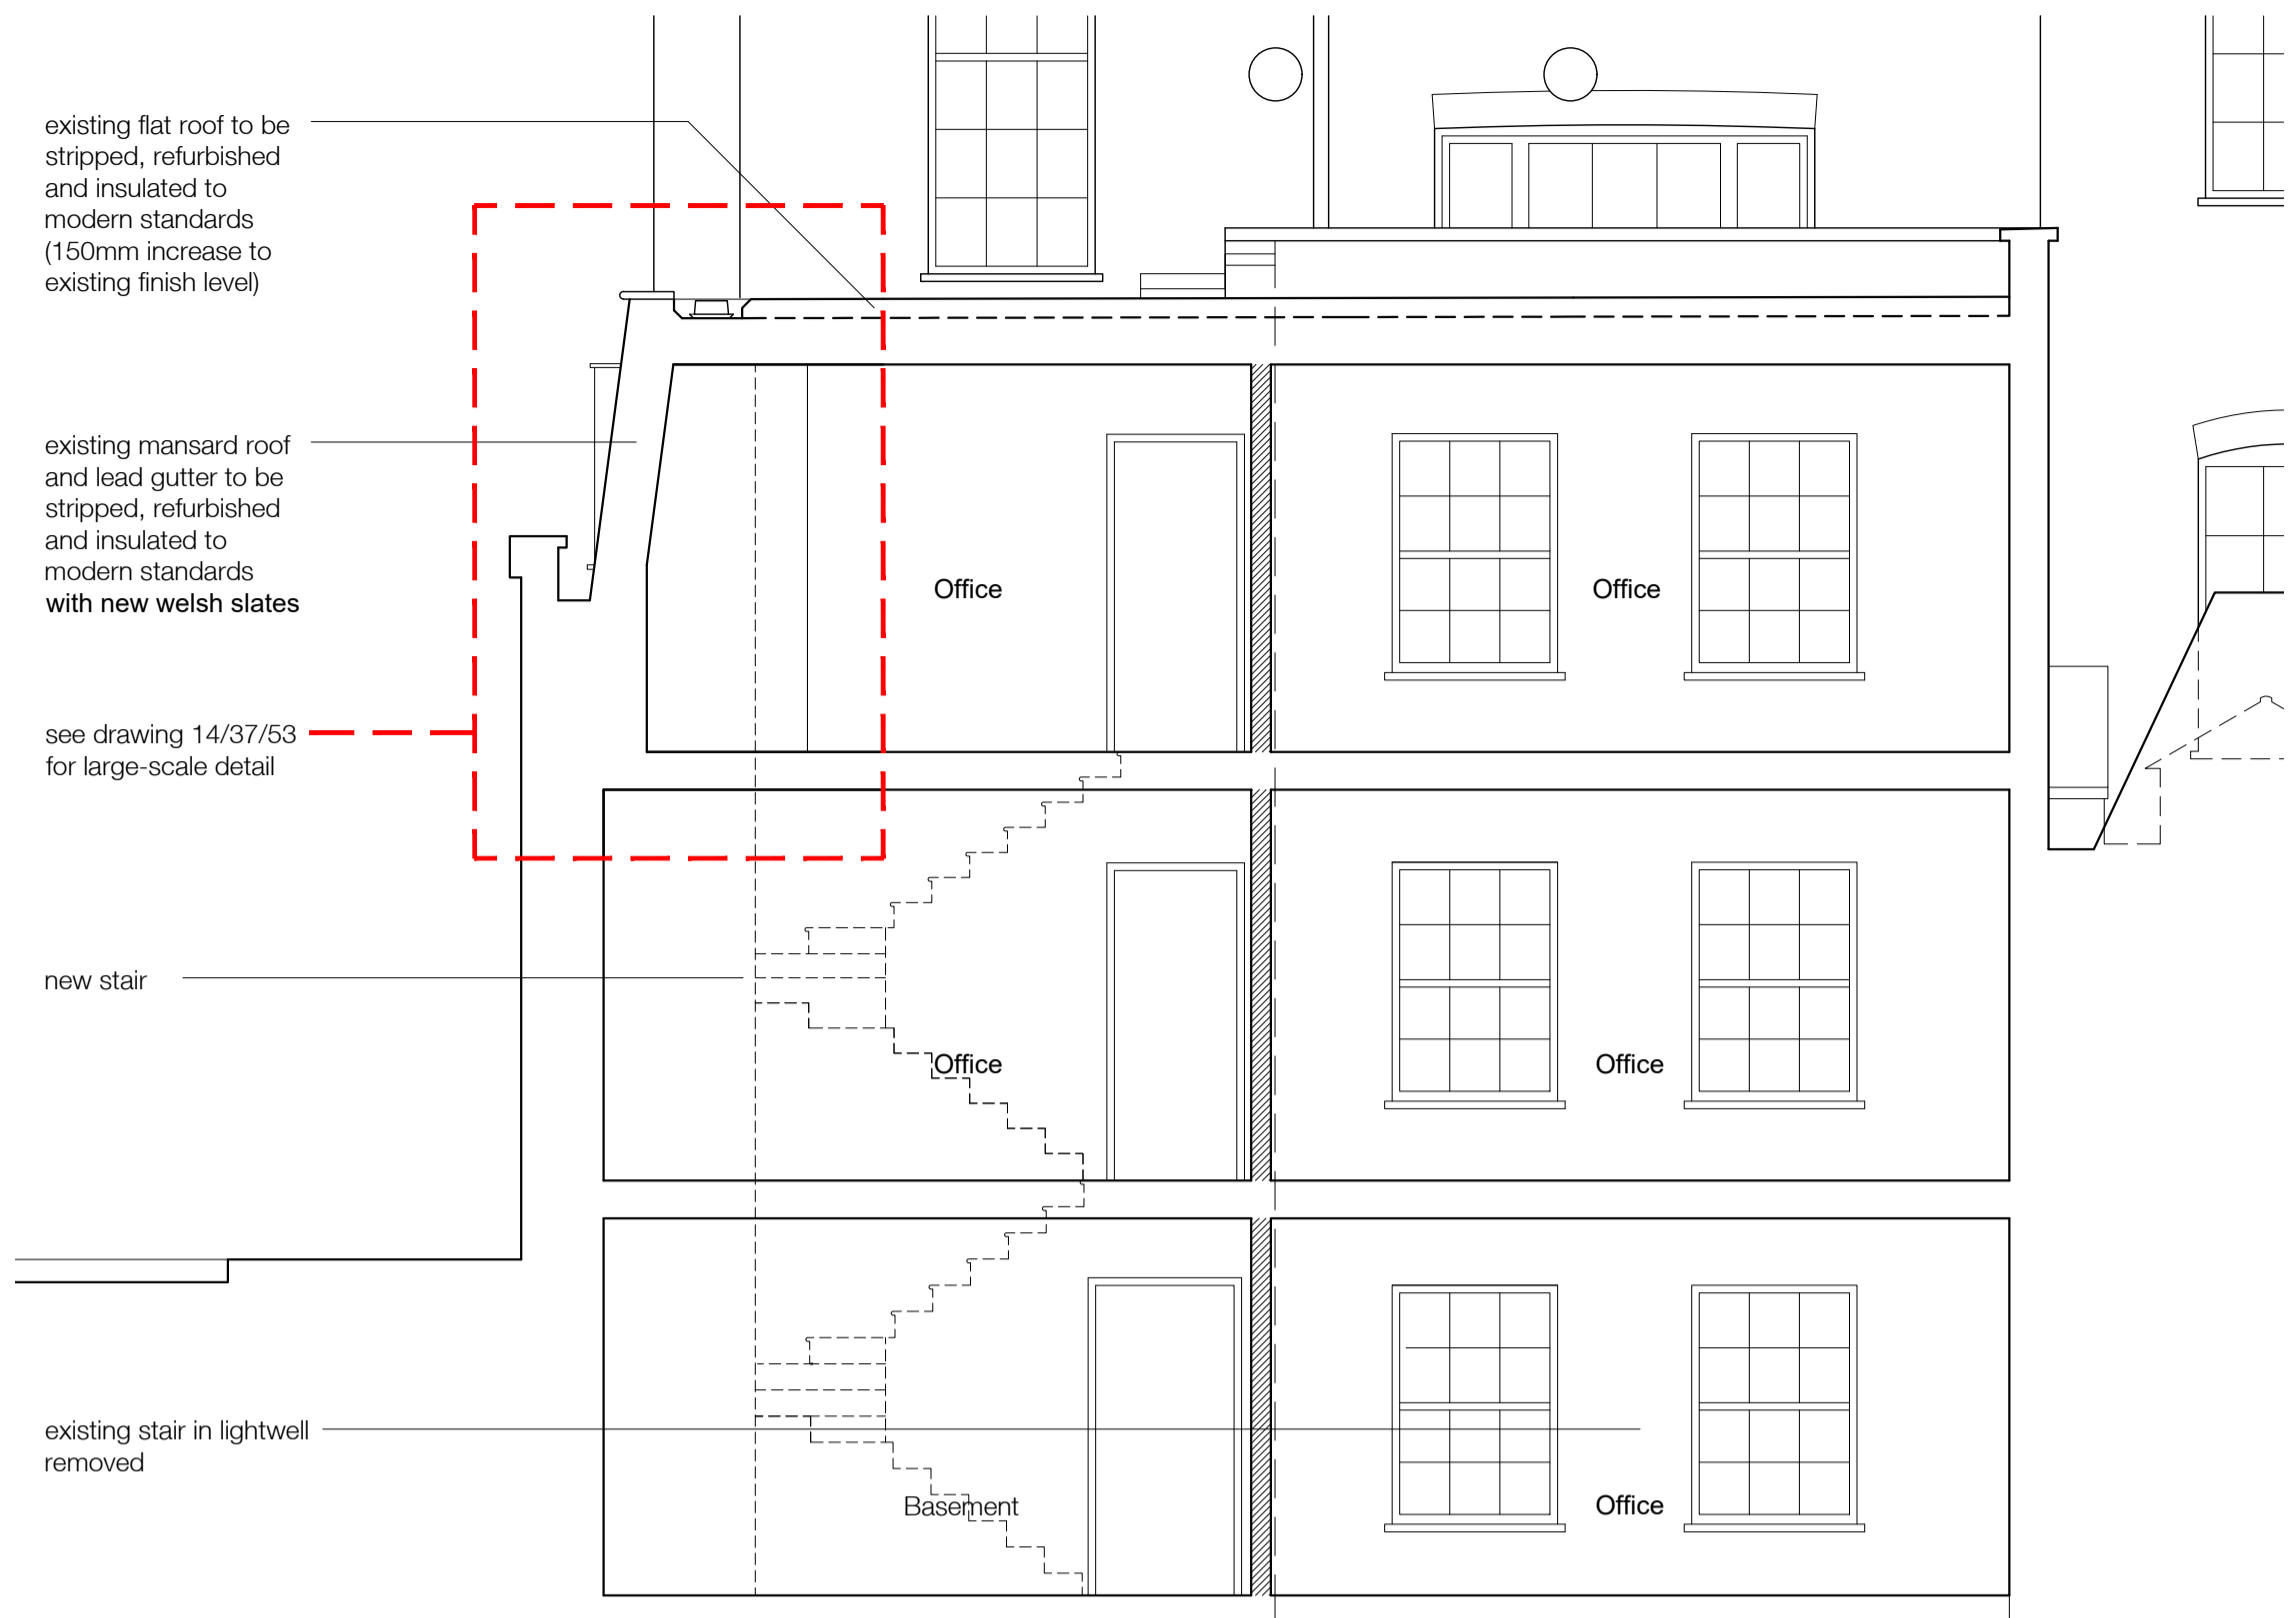


SECTION A

1:50

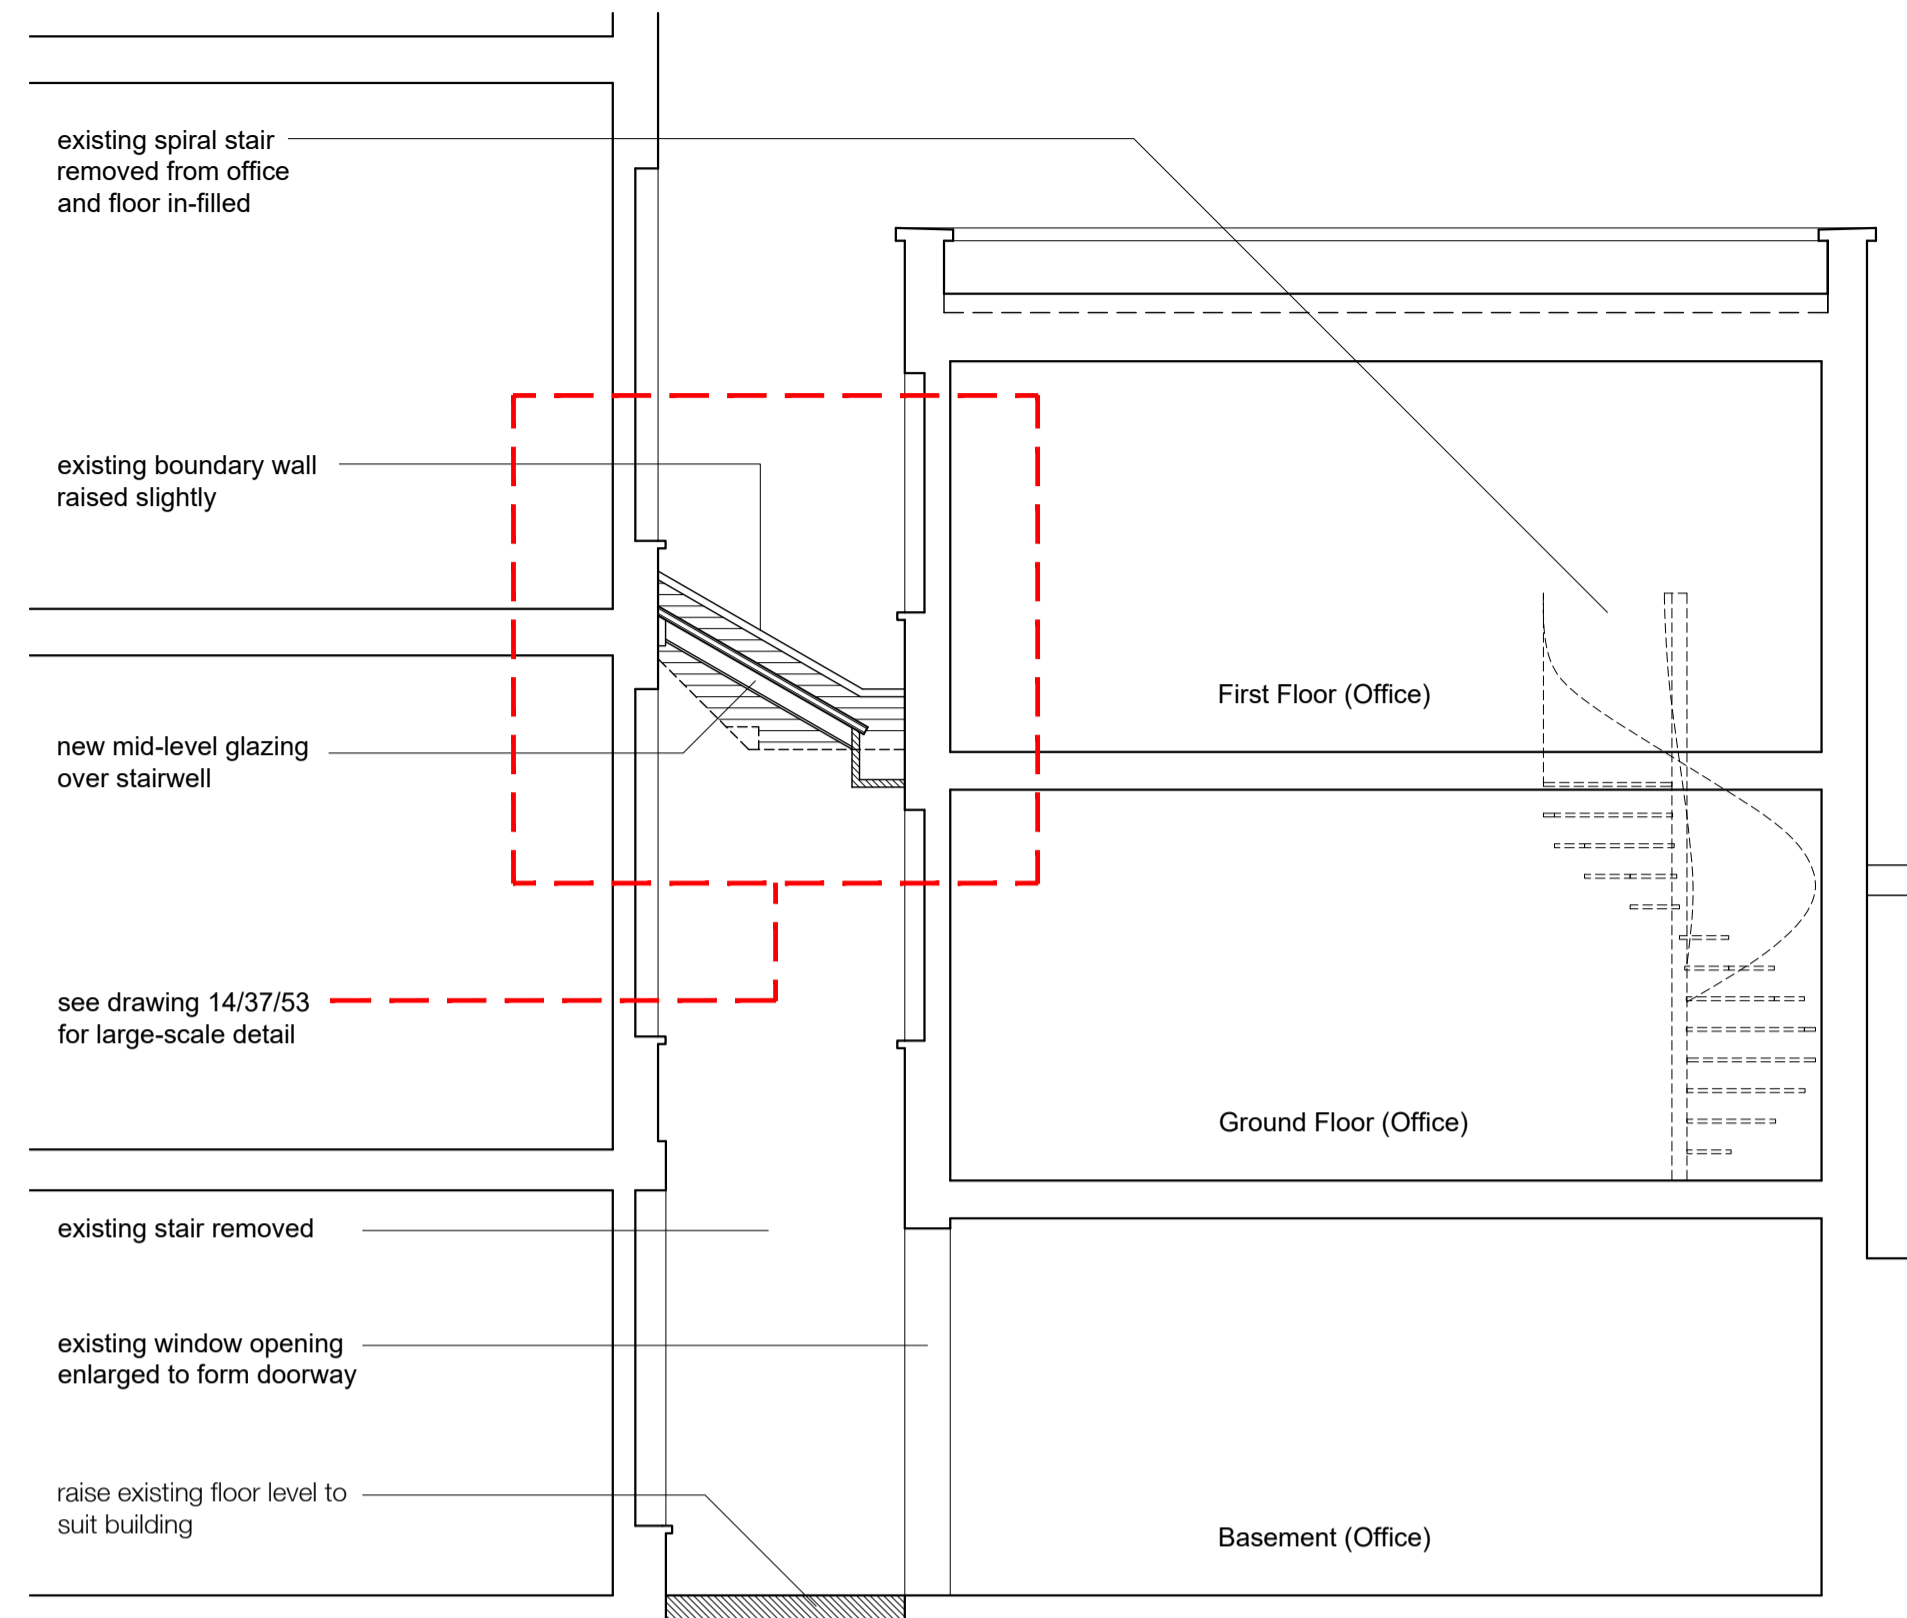


SECTION C

1:50

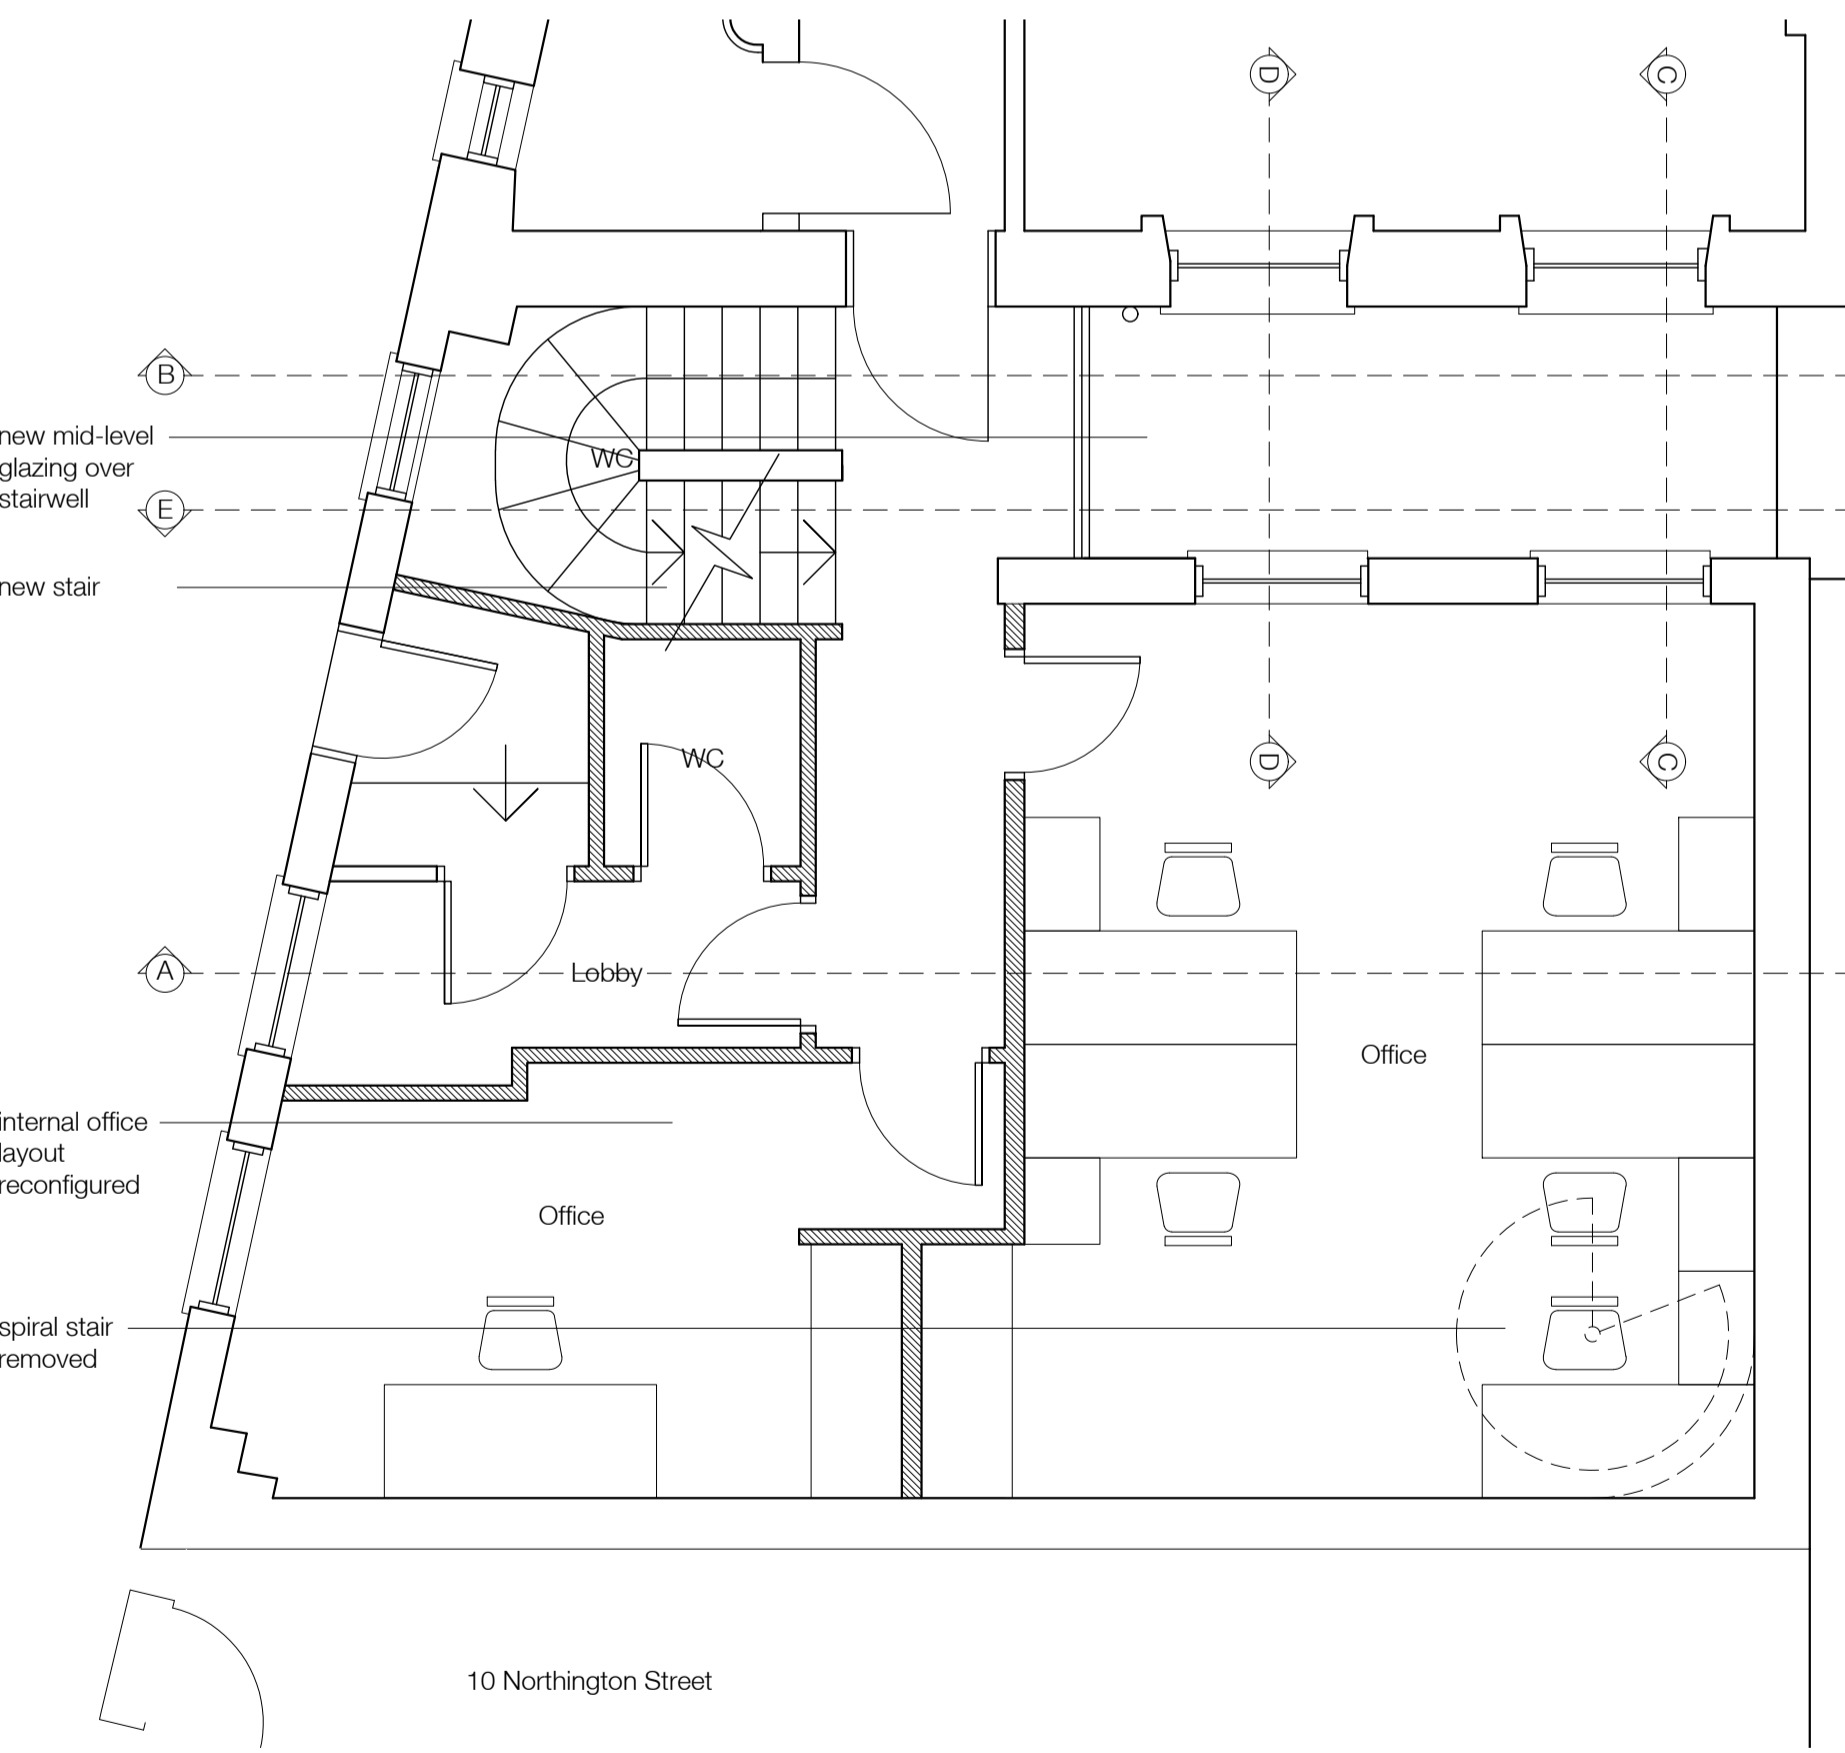


GROUND FLOOR

1:50

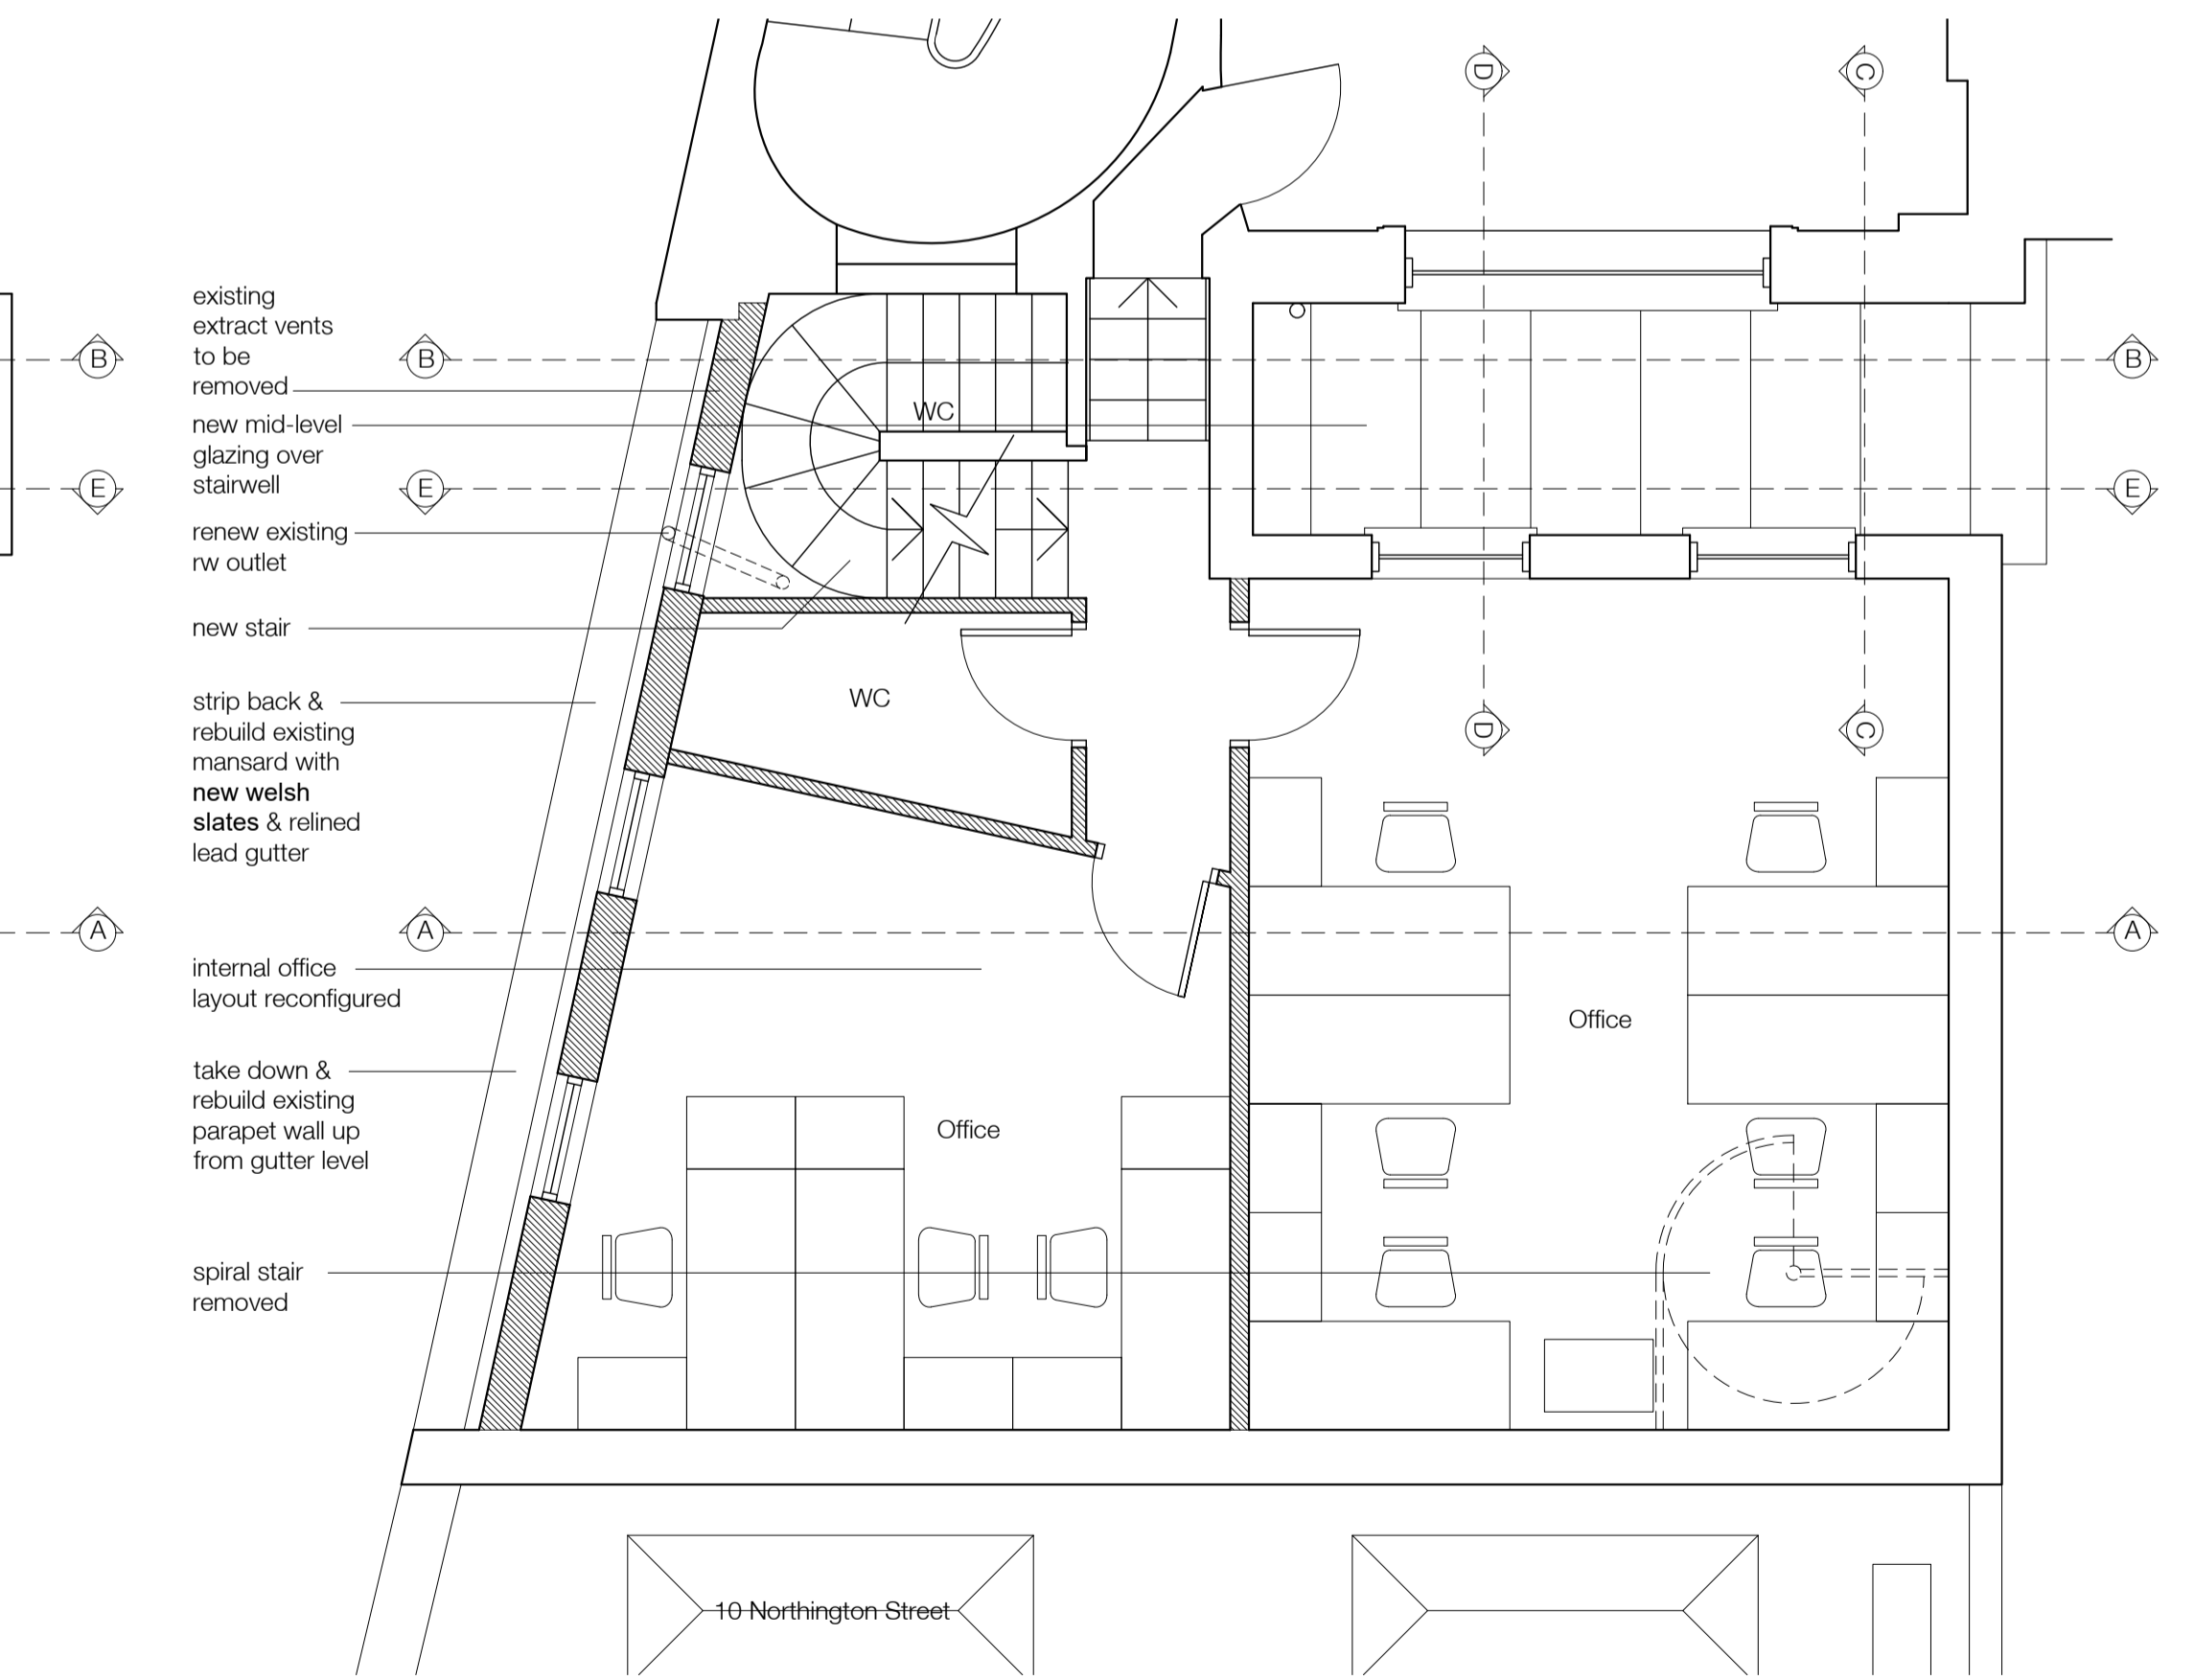


FIRST FLOOR

1:50

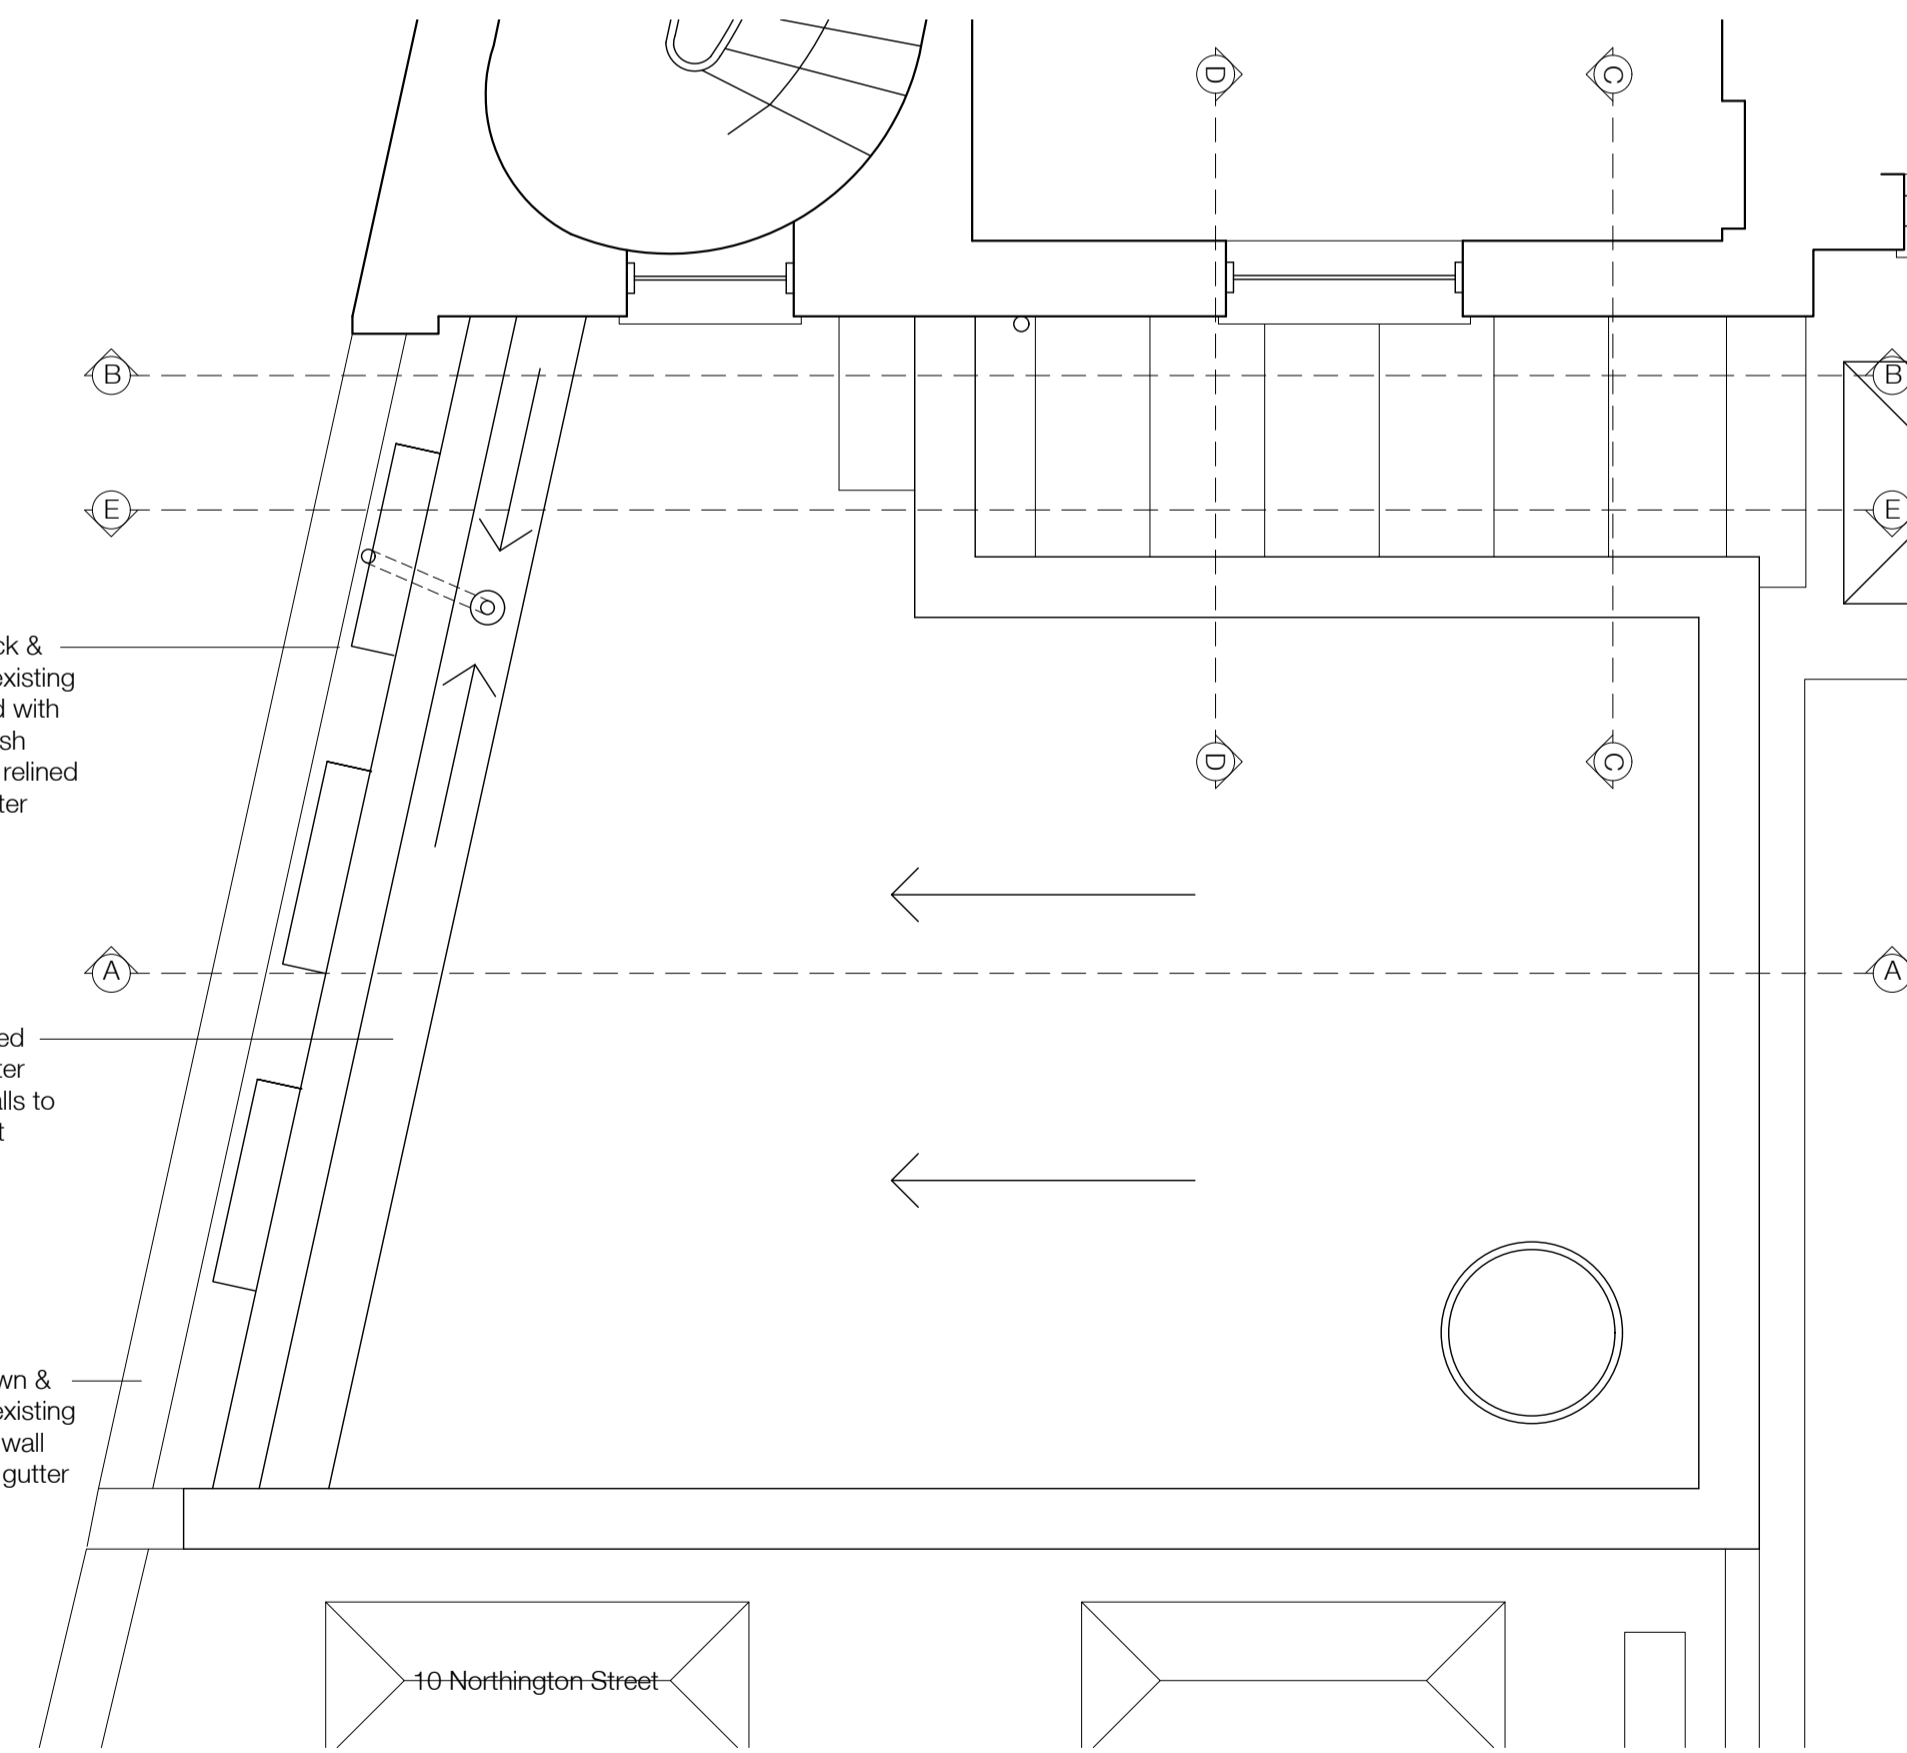

ROOF

1:50

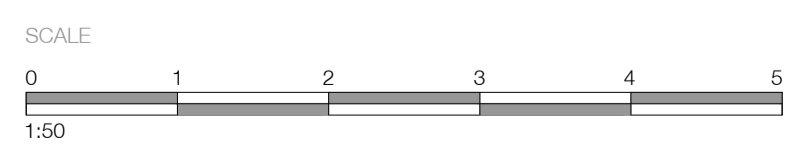

KEY PLAN

REVISIONS	
B	Internal layout amended

25/05/2018

SITE	10 JOHN STREET, LONDON, WC1N 2EB		
DRAWING	PROPOSED ALTERATIONS		
NUMBER	14/37/52 B	DATE	OCTOBER 2017
SCALE	1:50	PAPER	A1


DANKS BADNELL
 CHARTERED ARCHITECTS
 Kings Stables 3-4 Osborne Mews Windsor Berkshire SL4 3JF
 www.danksbadnell.co.uk • enquiry@danksbadnell.co.uk • +41753 899800