


1 Key Plan  
Scale: 1:200

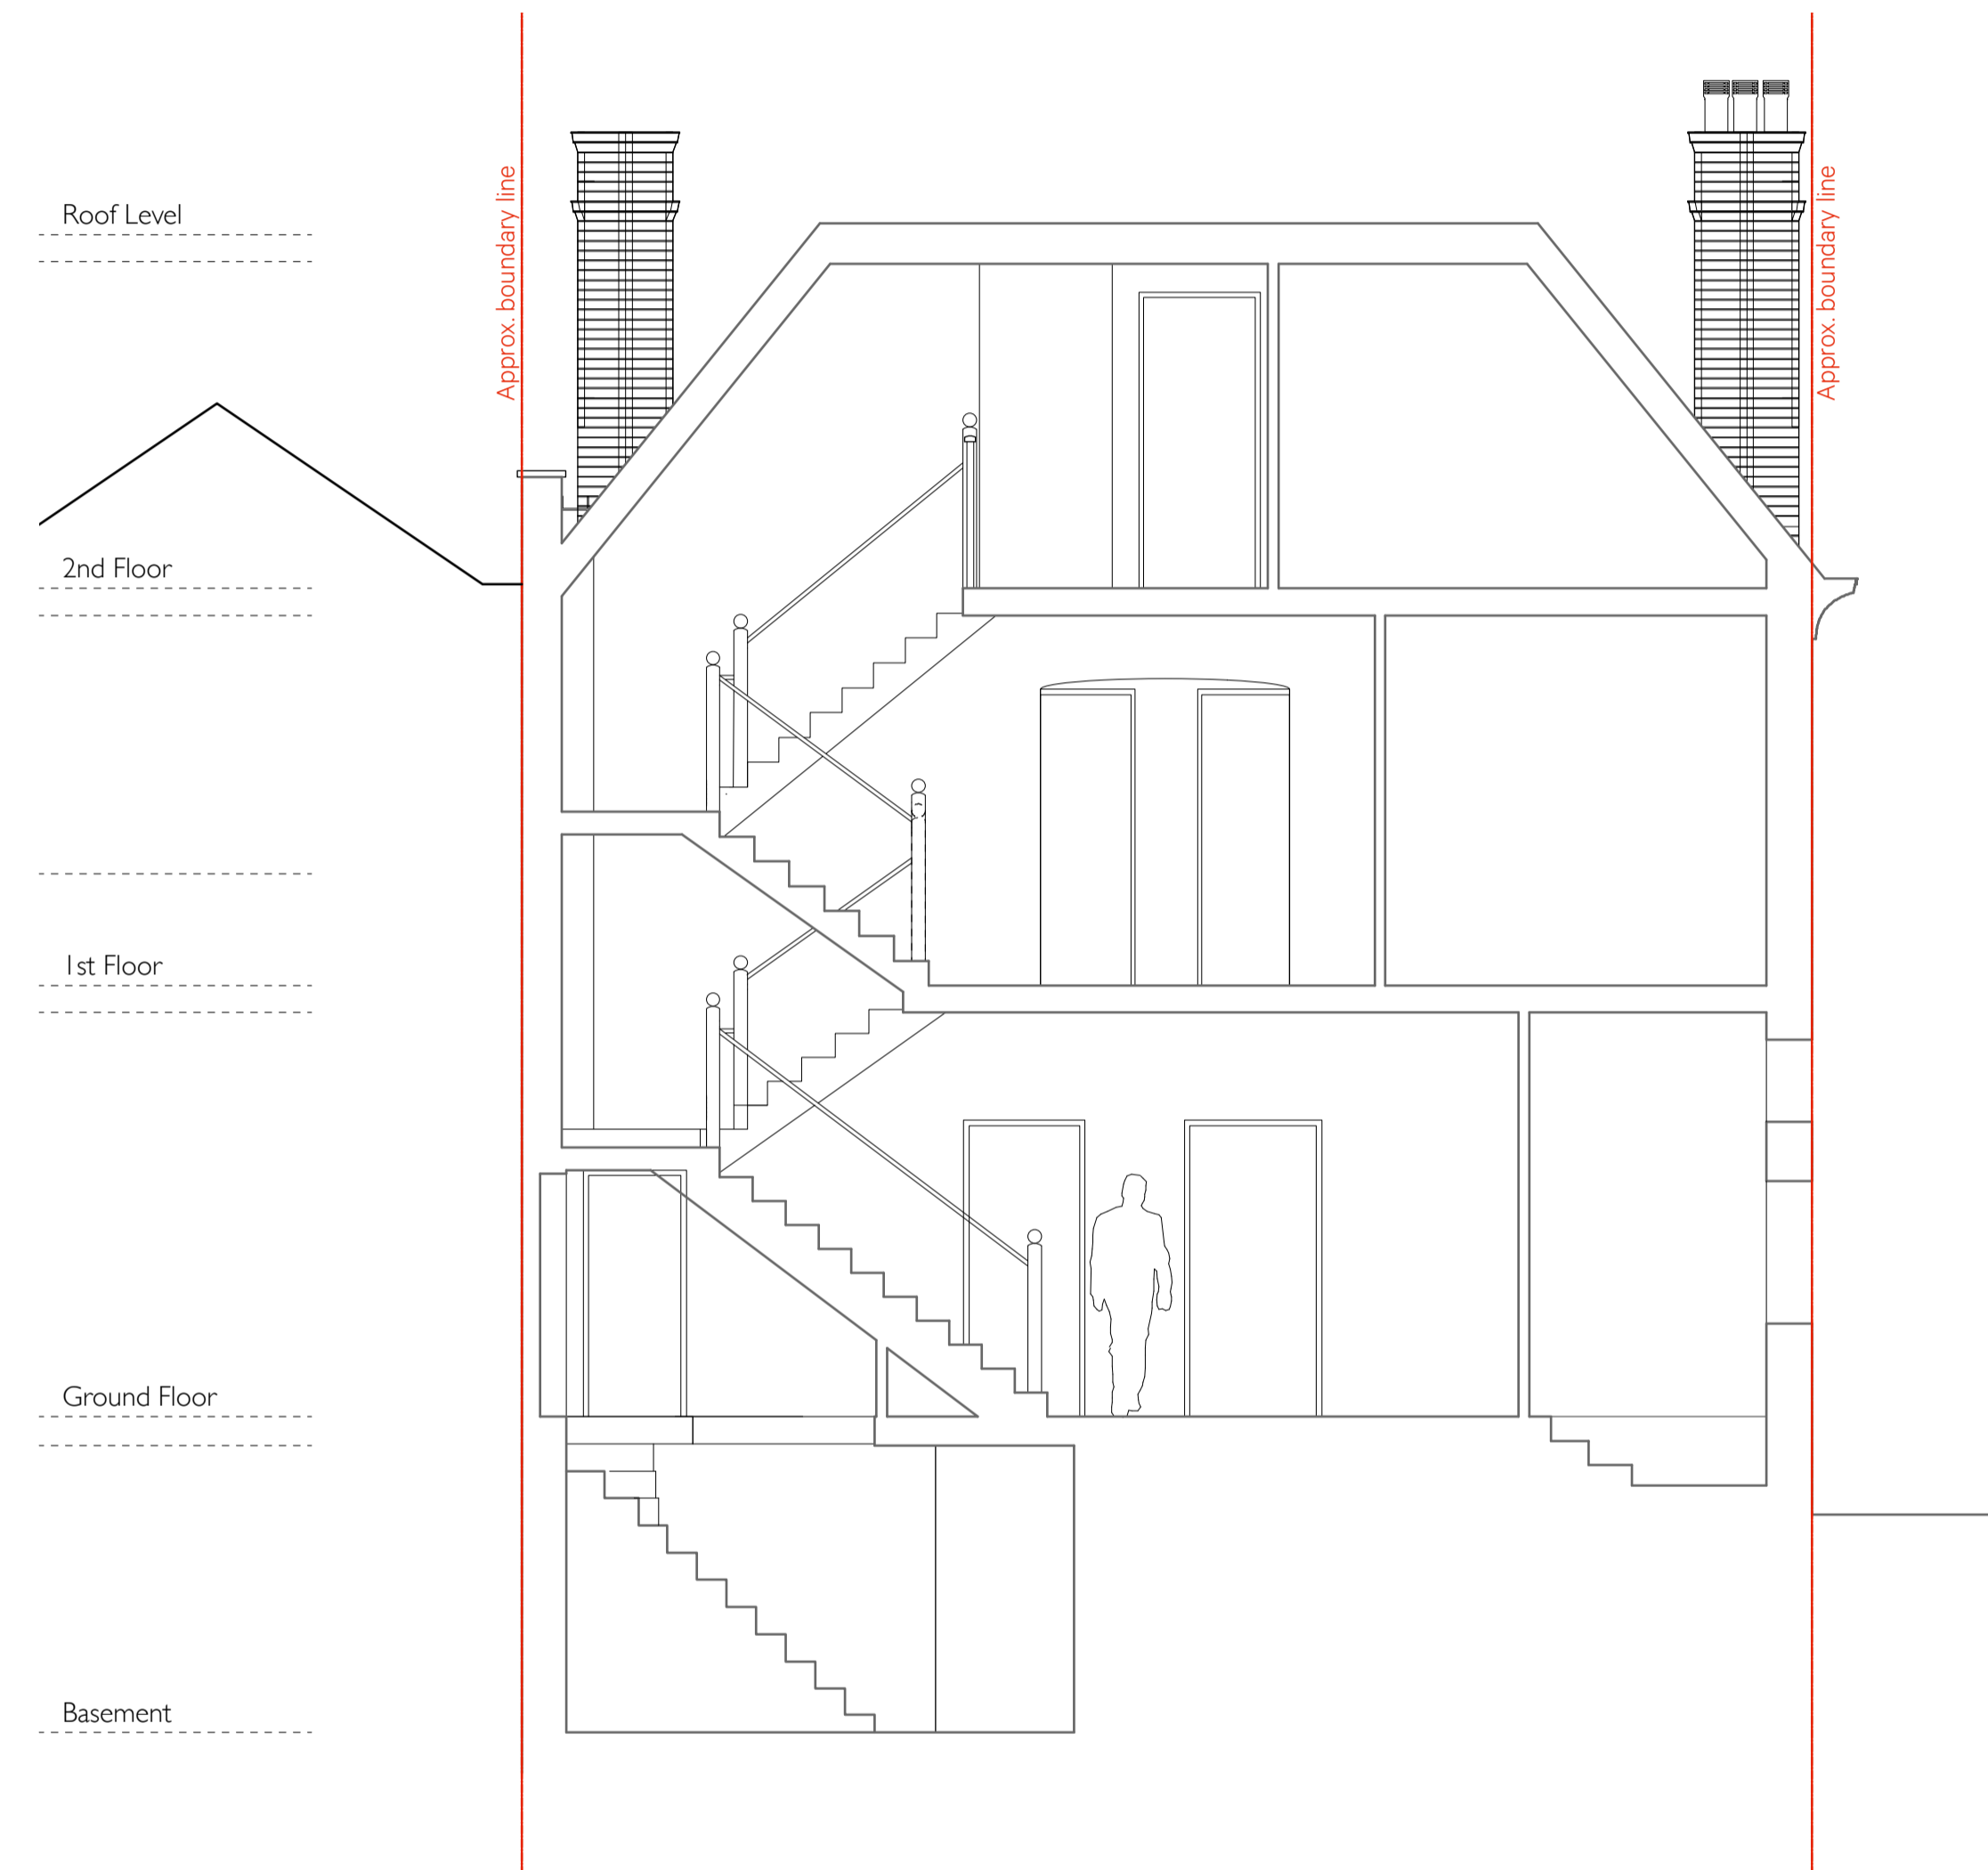

2 Section B-B  
Scale: 1:50

Revision	Date	Amendment	Notes											Client	Project	Drawing	Scale	Date	Drawn	FO	Burwell Deakins							
/	11.05.2018	First Issue												Mrs and Mr Strobel	5 Gainsborough Gardens	Existing Section BB	1:50 @ A1/ 1:100 @ A3	April 2018	FO		info@burwellarchitects.com	www.burwellarchitects.com						
A	21.05.2018	Planning Issue																			Unit 001	California Building	London SE13 7SF	+44 (0) 2083 056010	First Floor	6 Southemhay	West Exeter EX1 1JG	+44 (0) 1392 423981
B	19.06.2018	Planning Resubmission																										
												Project N°	Drawing N°	Revision														
												785	785_PL_026	B														
												NO DIMENSIONS ARE TO BE SCALED FROM THIS DRAWING. THE CONTRACTOR/MANUFACTURER IS RESPONSIBLE FOR CHECKING ALL DIMENSIONS AND QUERYING ANY DISCREPANCIES. THIS DRAWING IS THE PROPERTY OF BDA ARCHITECTS LTD. COPYRIGHT IS RESERVED BY THEM AND THE DRAWING IS ISSUED ON CONDITION THAT IT IS NOT COPIED, REPRODUCED, RETAINED OR DISCLOSED TO ANY UNAUTHORISED PERSON, EITHER WHOLLY OR IN PART, WITHOUT WRITTEN CONSENT.																