




186520N

186520N

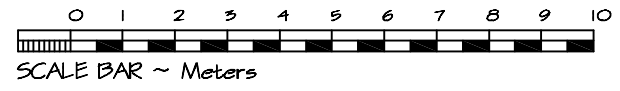

~ NOTES ~

ALL WORK TO BE TO CLIENT & LOCAL AUTHORITY APPROVAL.
 ALL RELEVANT BS'S & CP'S TO BE COMPLIED WITH.
 ANY DISTURBANCE TO BE MADE GOOD TO MATCH EXISTING.
 ARCHITRAVES, CORNICES, DOORS & SKIRTINGS TO MATCH.
 SERVICES TO BE ALTERED & EXTENDED AS NECESSARY.

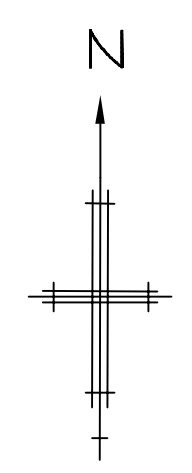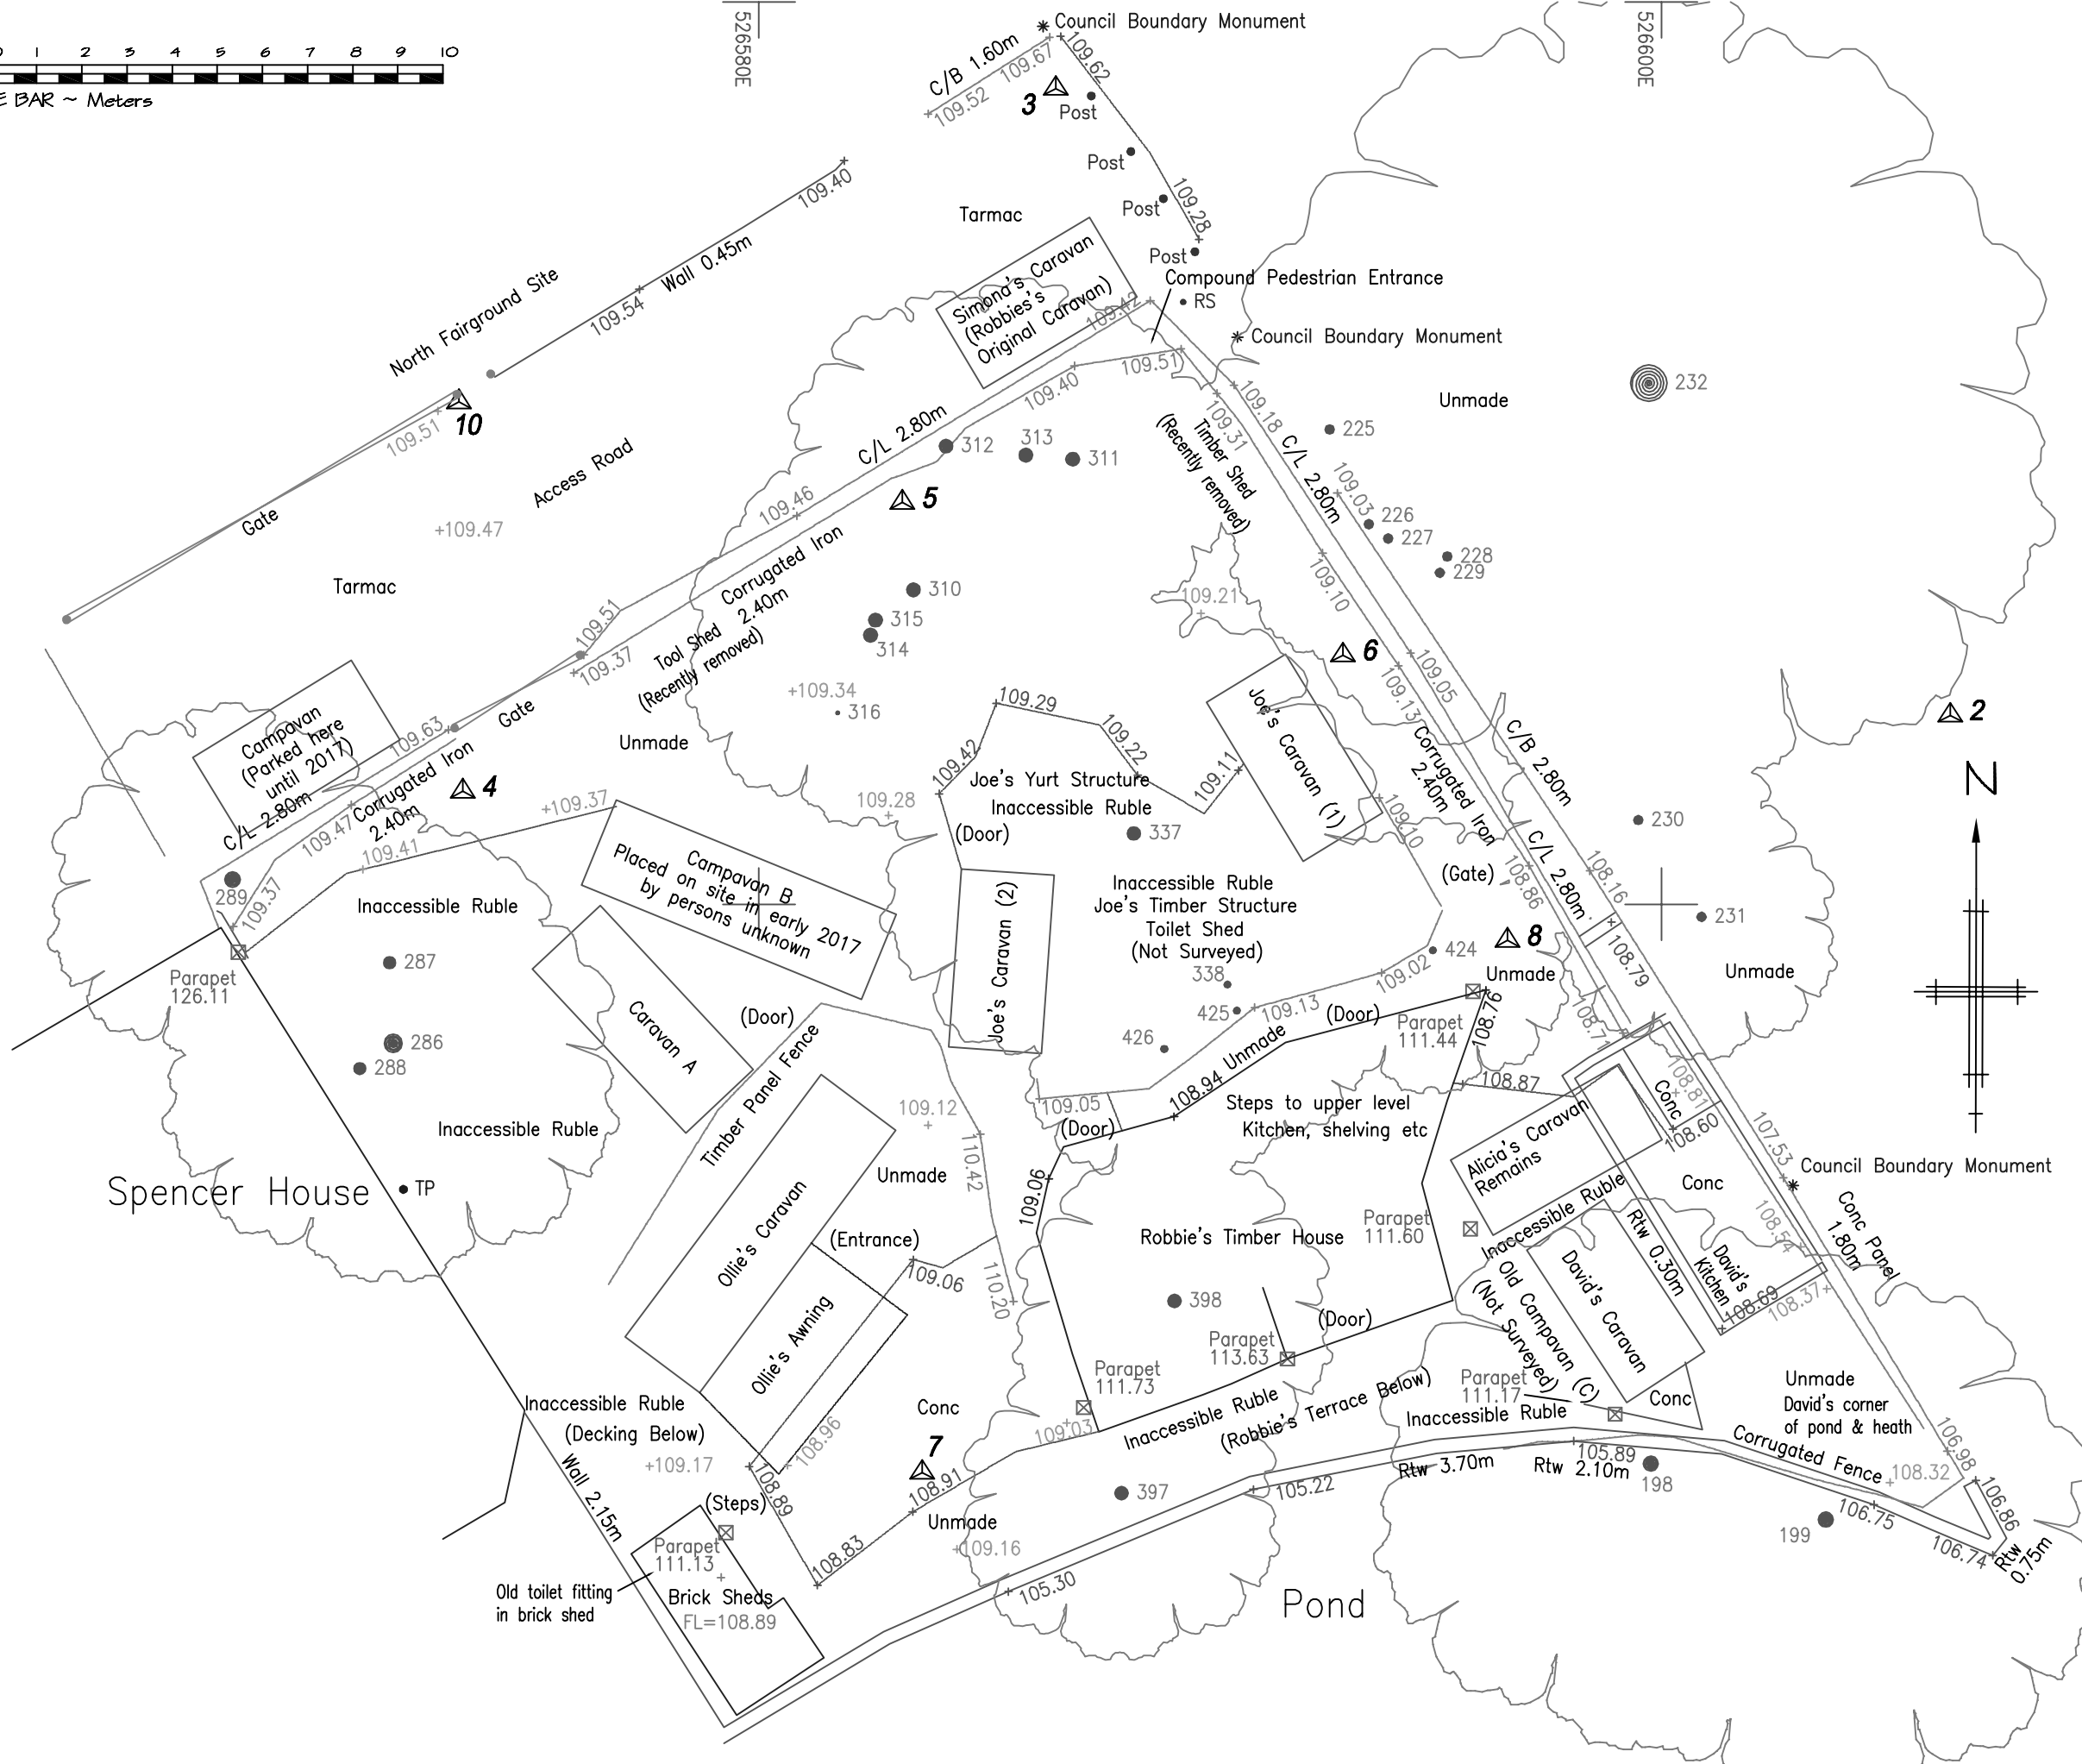

186500N

186500N

186480N

186480N

REV B - Descriptions further updated 12/04/2017
 REV A - Descriptions updated following discussions with lead resident Robbie Andrew Litvai 29/03/2017
 REVISIONS DATE

Architectural Design & Planning
THE DESIGN WORKS
 32 Grange Road
 Plymouth PL7 2HY
 t: 01752 341696
 f: 07973 136876

TITLE
 SITE SURVEY AS AT MARCH 2017
 ADDRESS
 SOUTH FAIRGROUND SITE
 VALE OF HEALTH NW3 IAU

CLIENT JITA LUKKA
 SCALE 1:100 & 1:50 A0 DATE MARCH 2017 186480N
 DRAWING No. 170324/E/01 REV. B