


Mouskos Architects

11-14 Grafton Street  
Mayfair  
London  
W1S 4EW  
United Kingdom

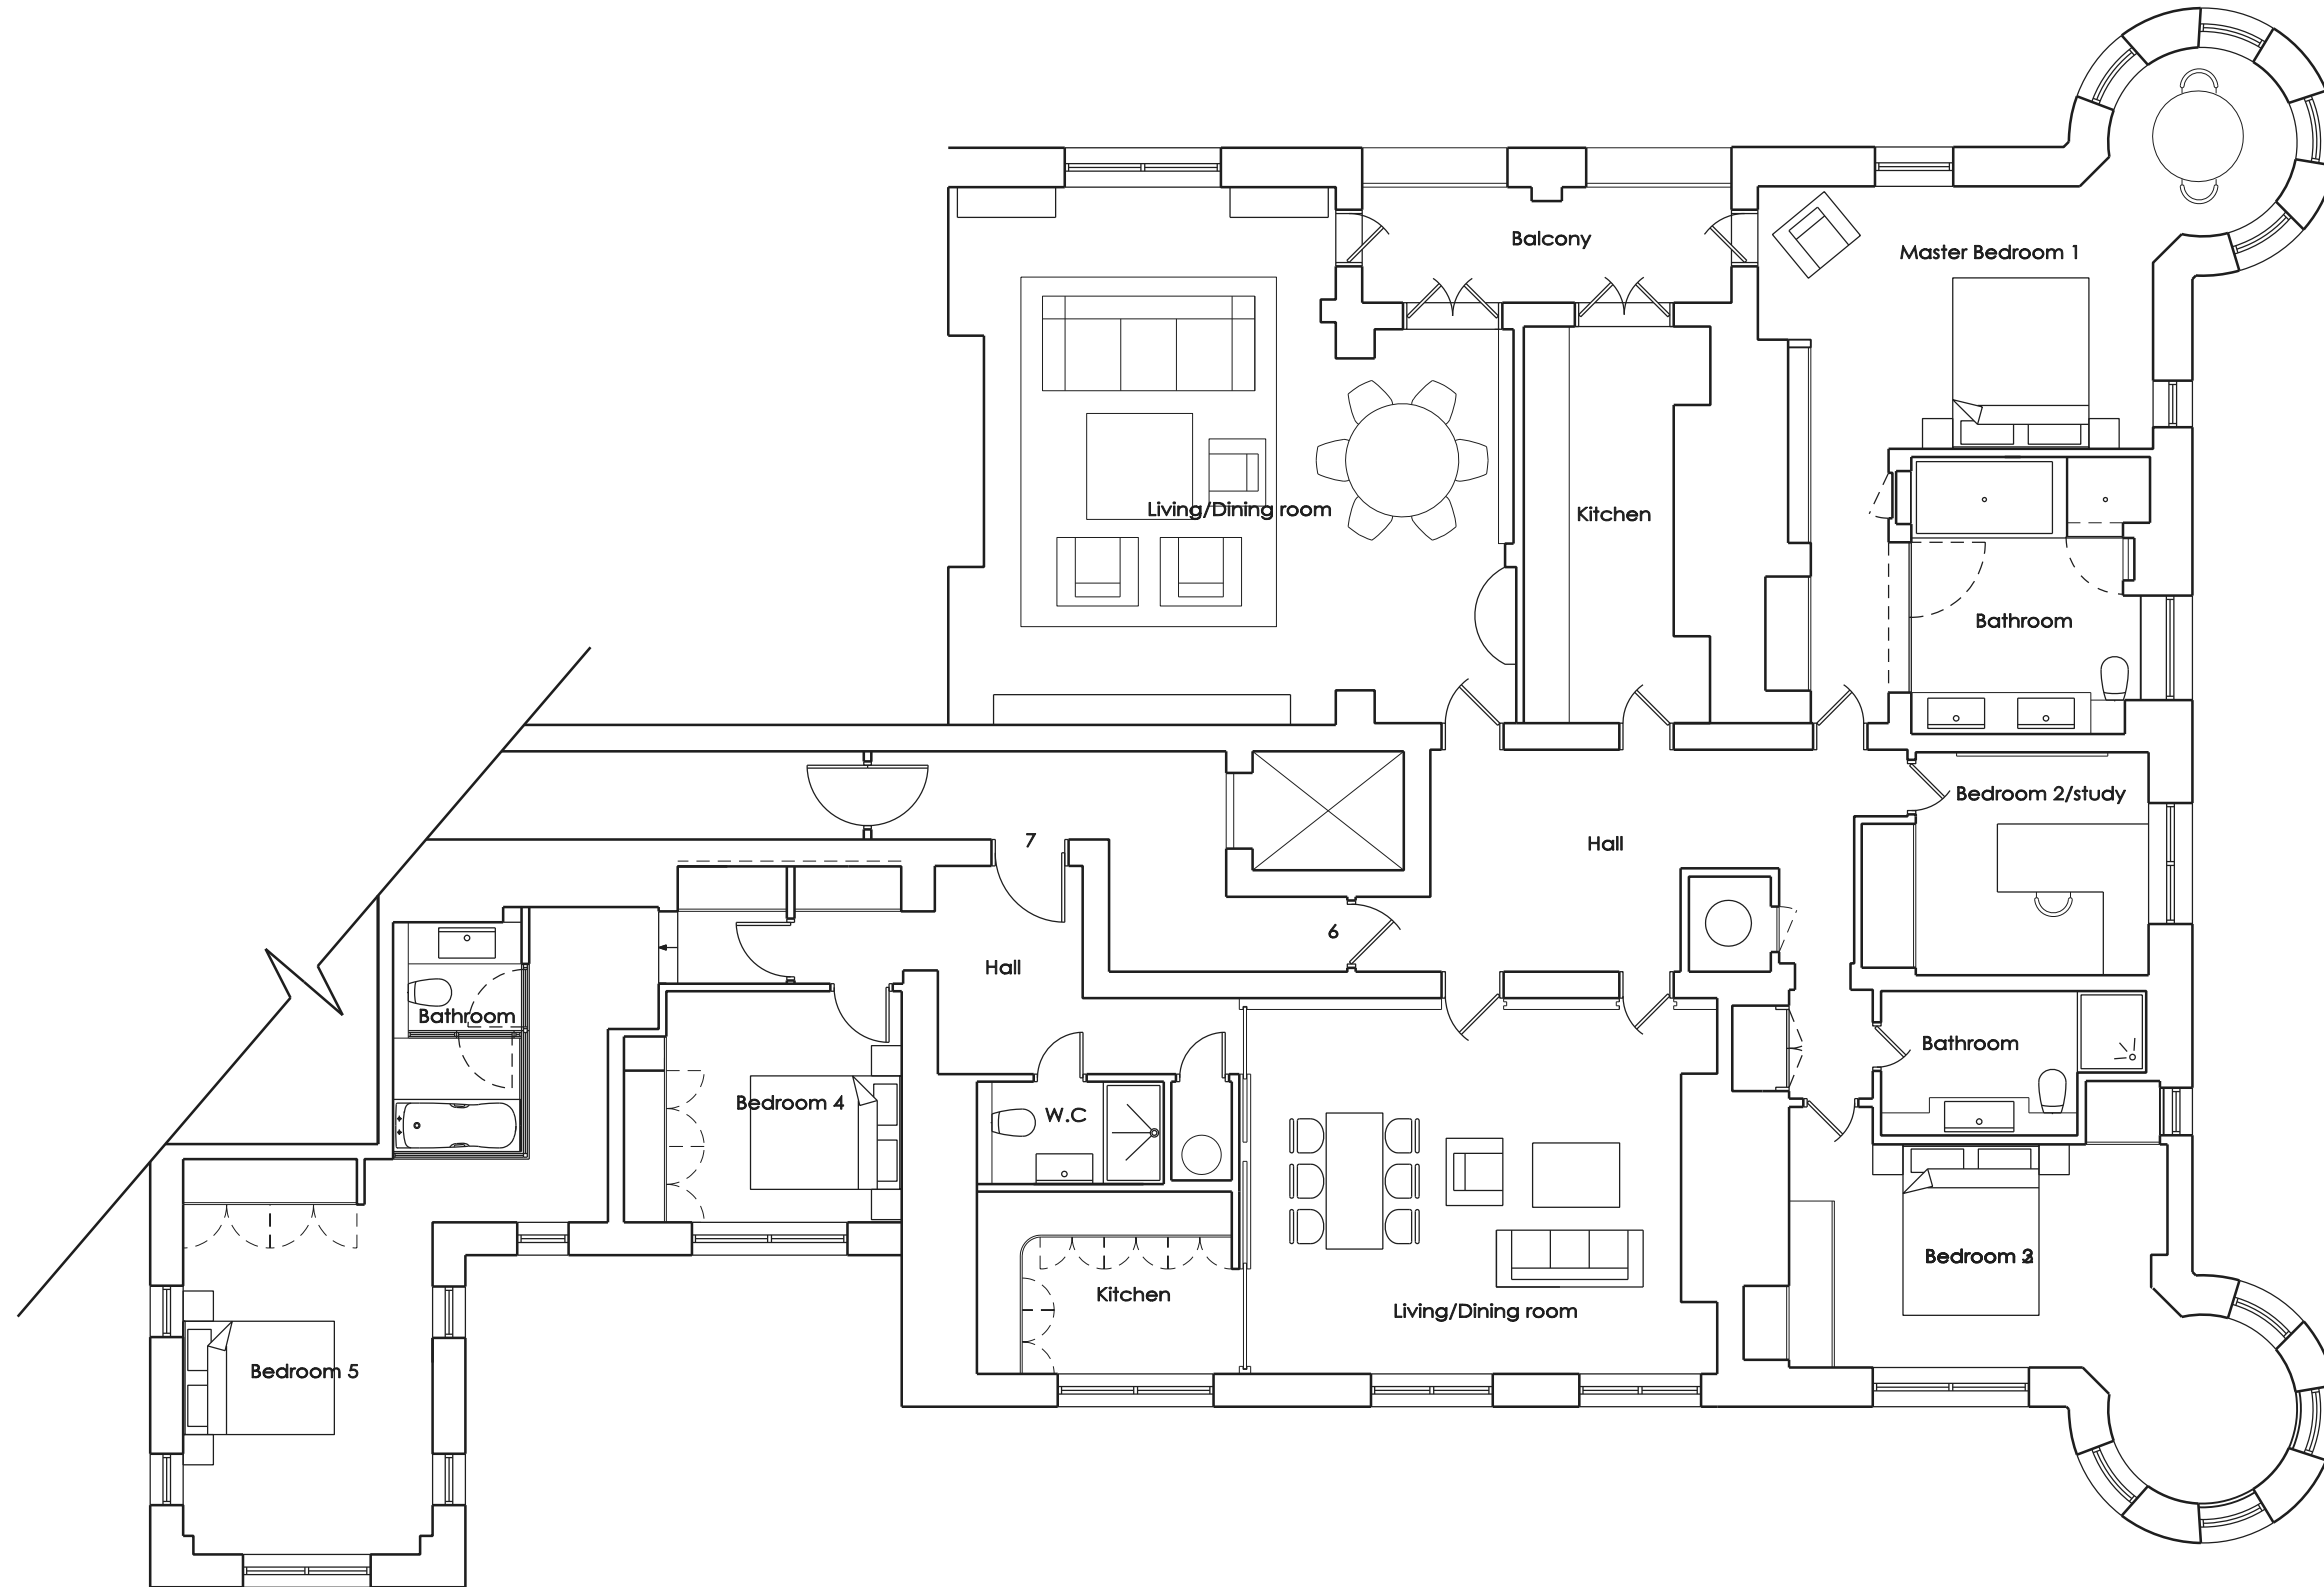

6 & 7  
Gainsborough House  
London  
NW3  
project title

Proposed Plan

drawing title

client John Michael Mouskos

scale 1:100@A3 June 2018

drg.no JMM\_PP18\_001

cad.ref.

notes:  
do not scale the drawing.  
all dimensions must be checked on  
site. MA are to be informed  
of any discrepancies prior to  
construction. The drawing and any  
of the details therein remain the  
copyright of MA.