


PLAN
 SCALE 1:20

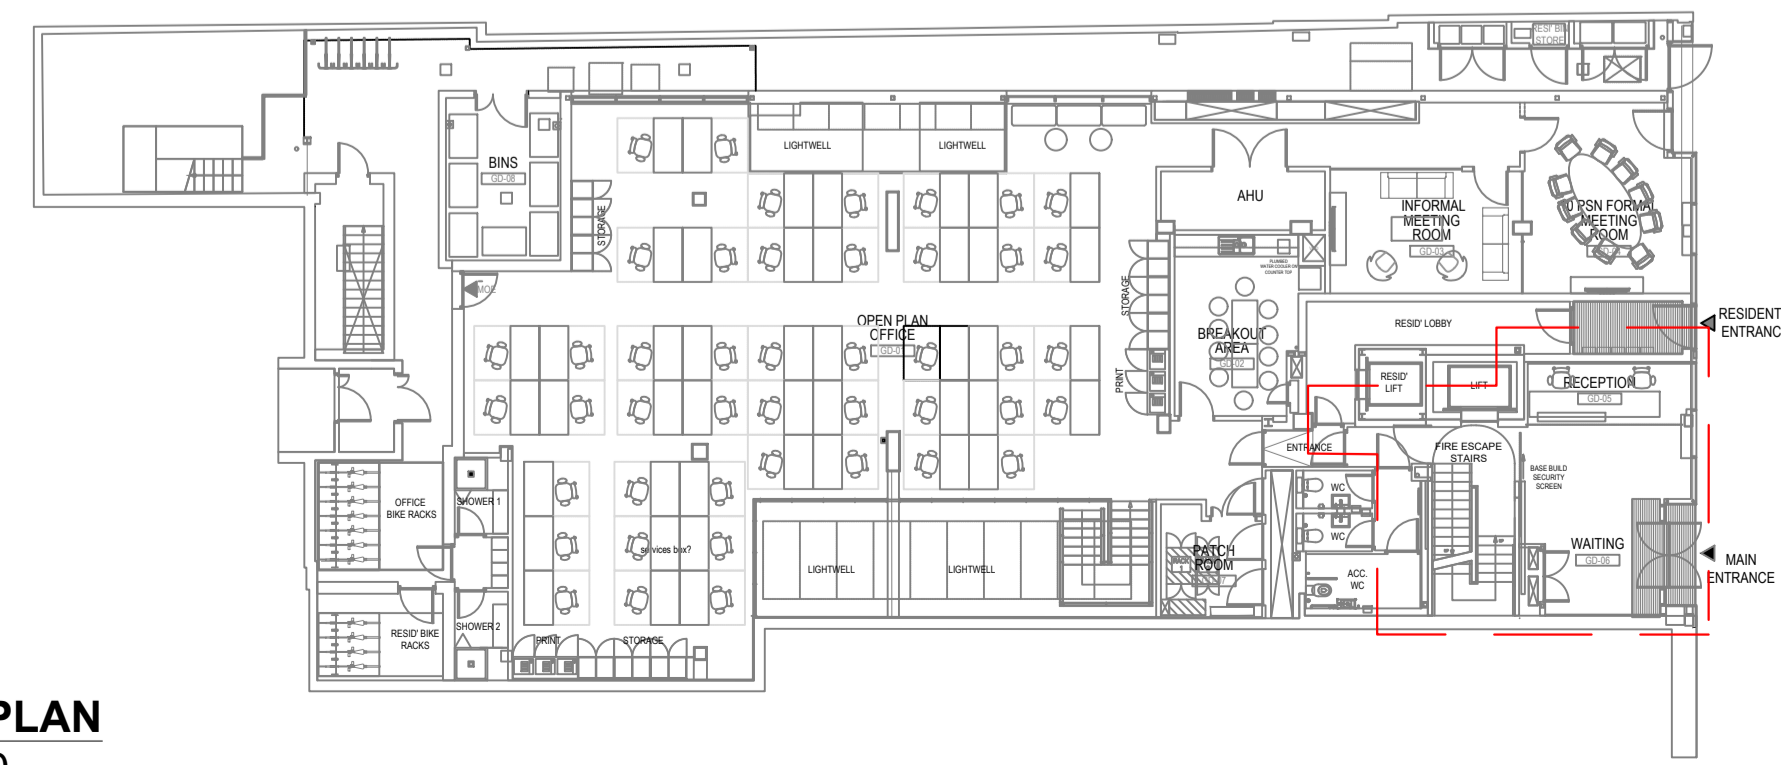

LOCATION PLAN
 SCALE 1:200

Mark	Revision	Drawn	Date	Checked



1 Paris Garden
 London
 SE1 9NU
 T: 0203 9068000
 E: info@resonateinteriors.com
 www.resonateinteriors.com

Client's name
Eyre Estates

Job title
28 - 30 Kirby Street

Drawing title
Existing Ground Floor

Scale
1:20 / 1:200 @ A1

Drawn	Checked	Date
KW	PS	18.06.18

Job No	Drawing No	Rev
1164	EX-G-01	01

Status
INFORMATION