



GROUND FLOOR

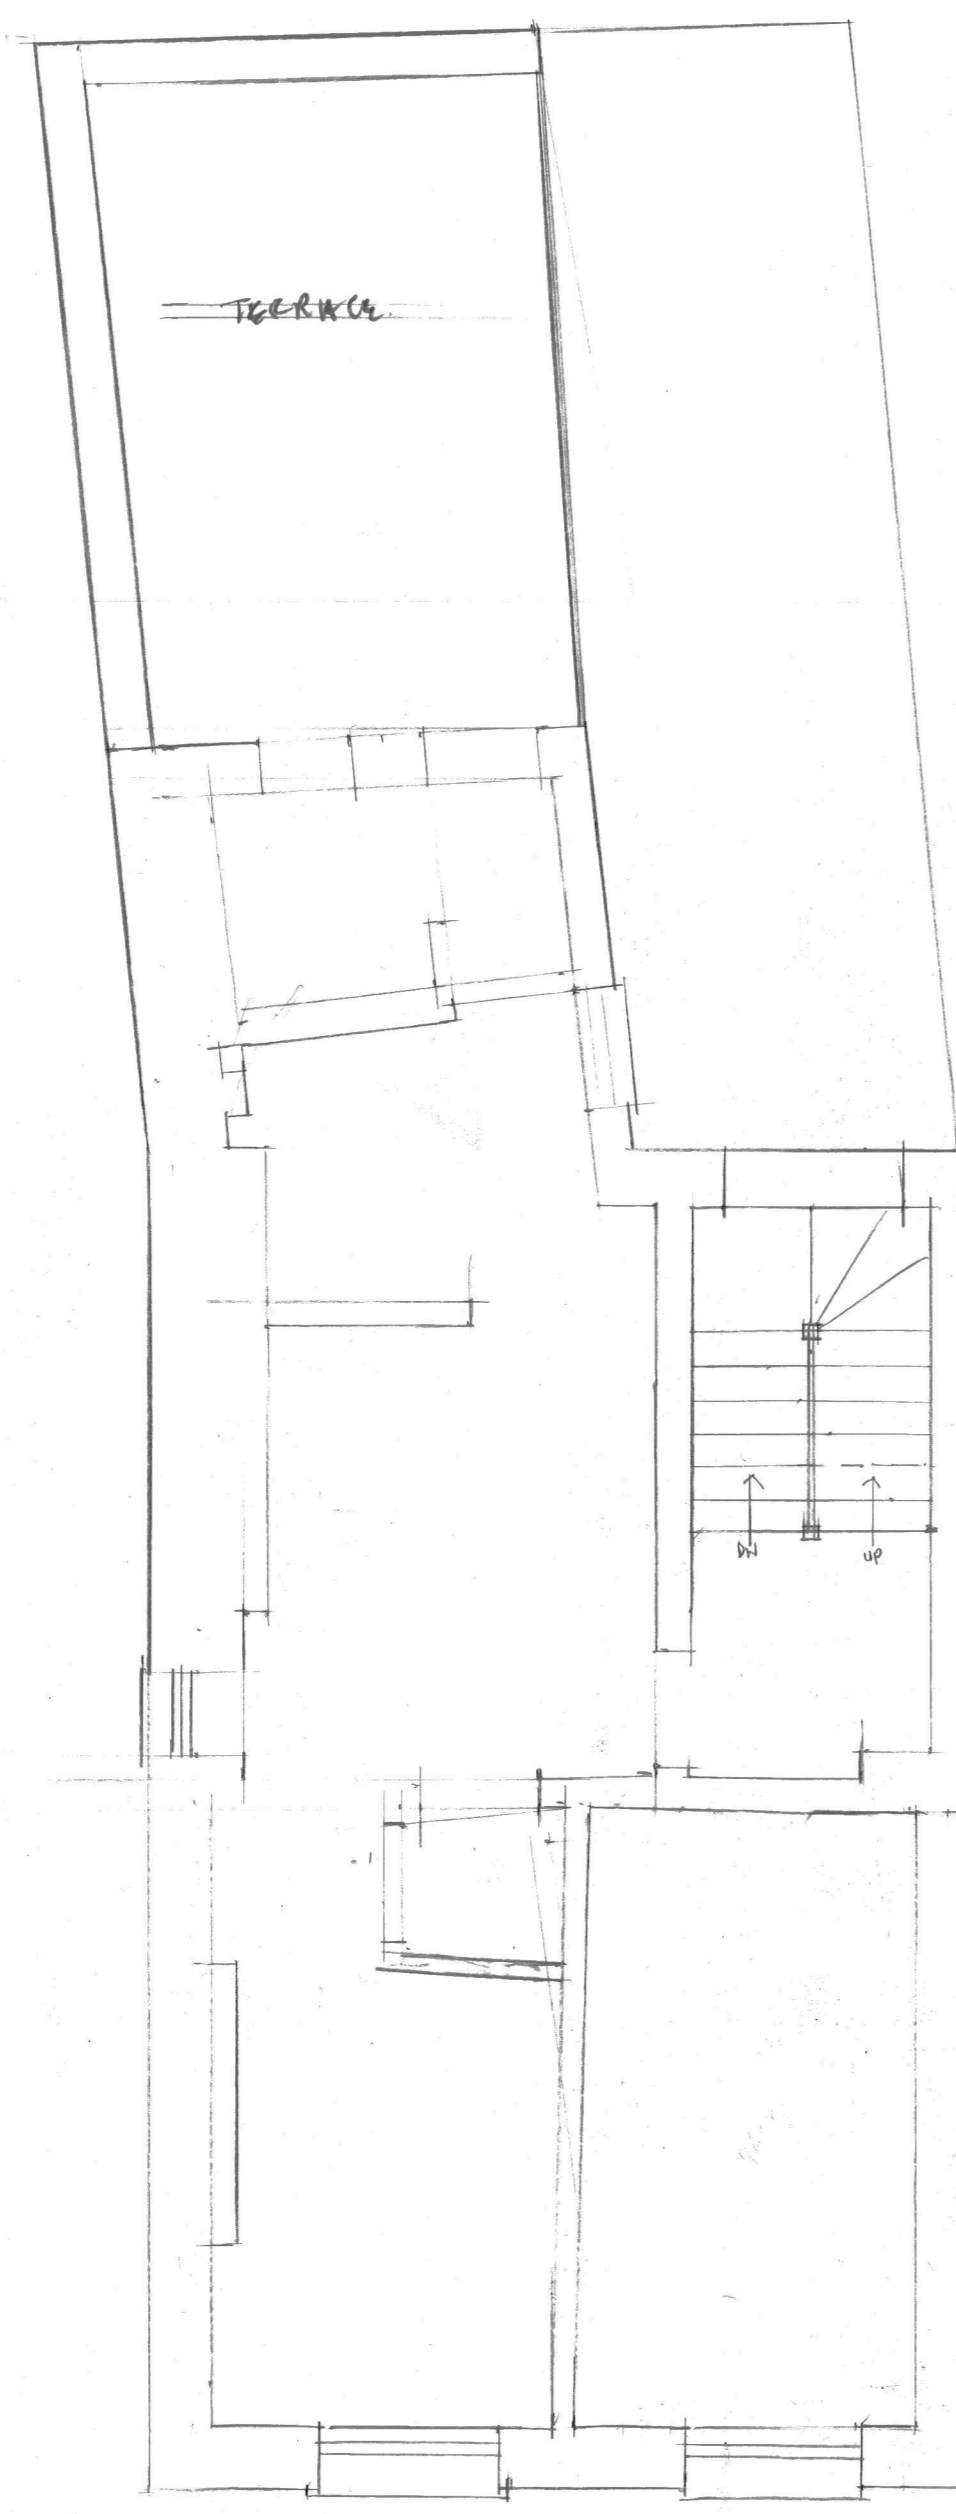


SECOND

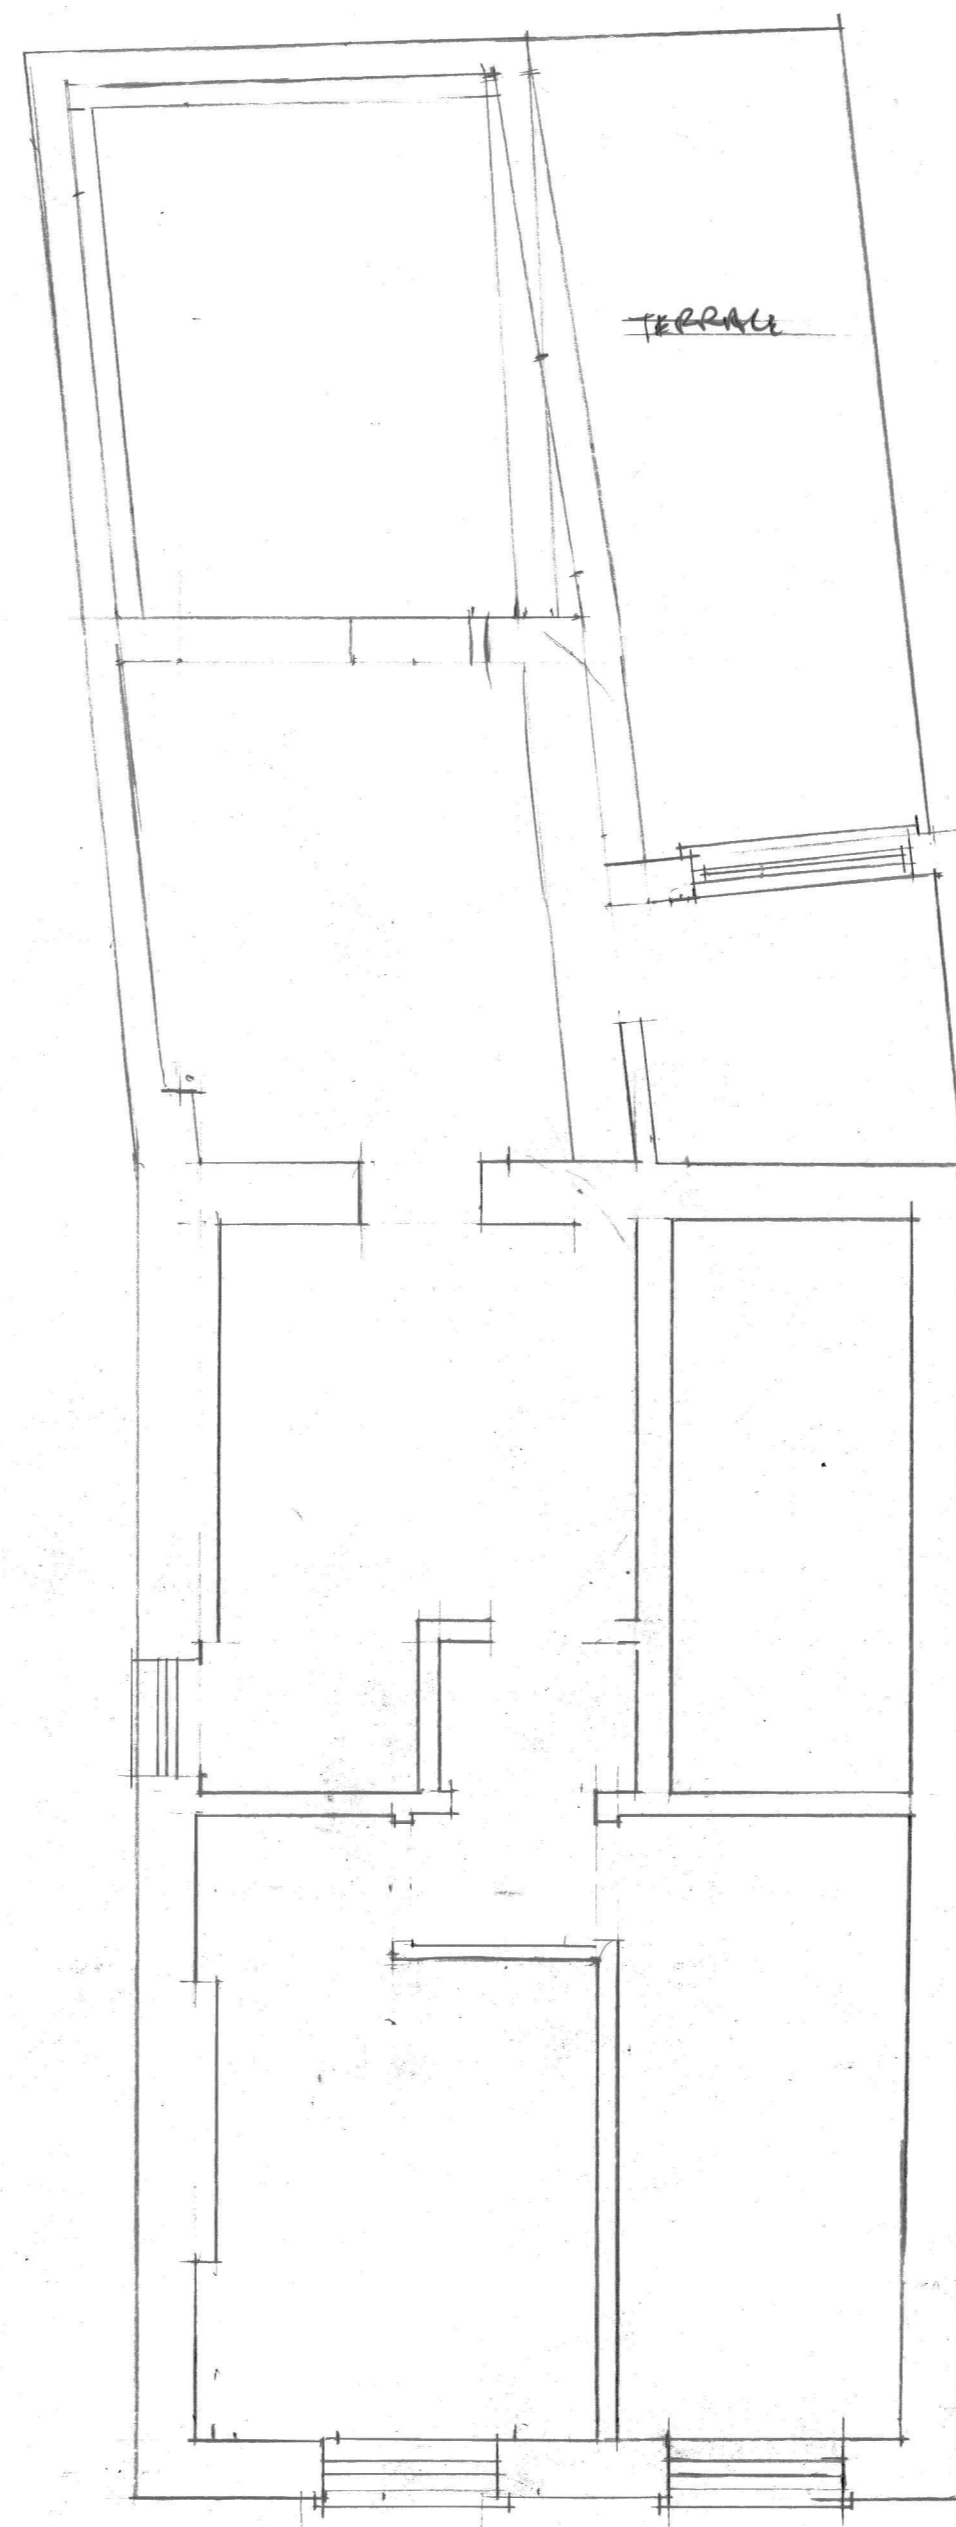

FIRST FLOOR




ROOF

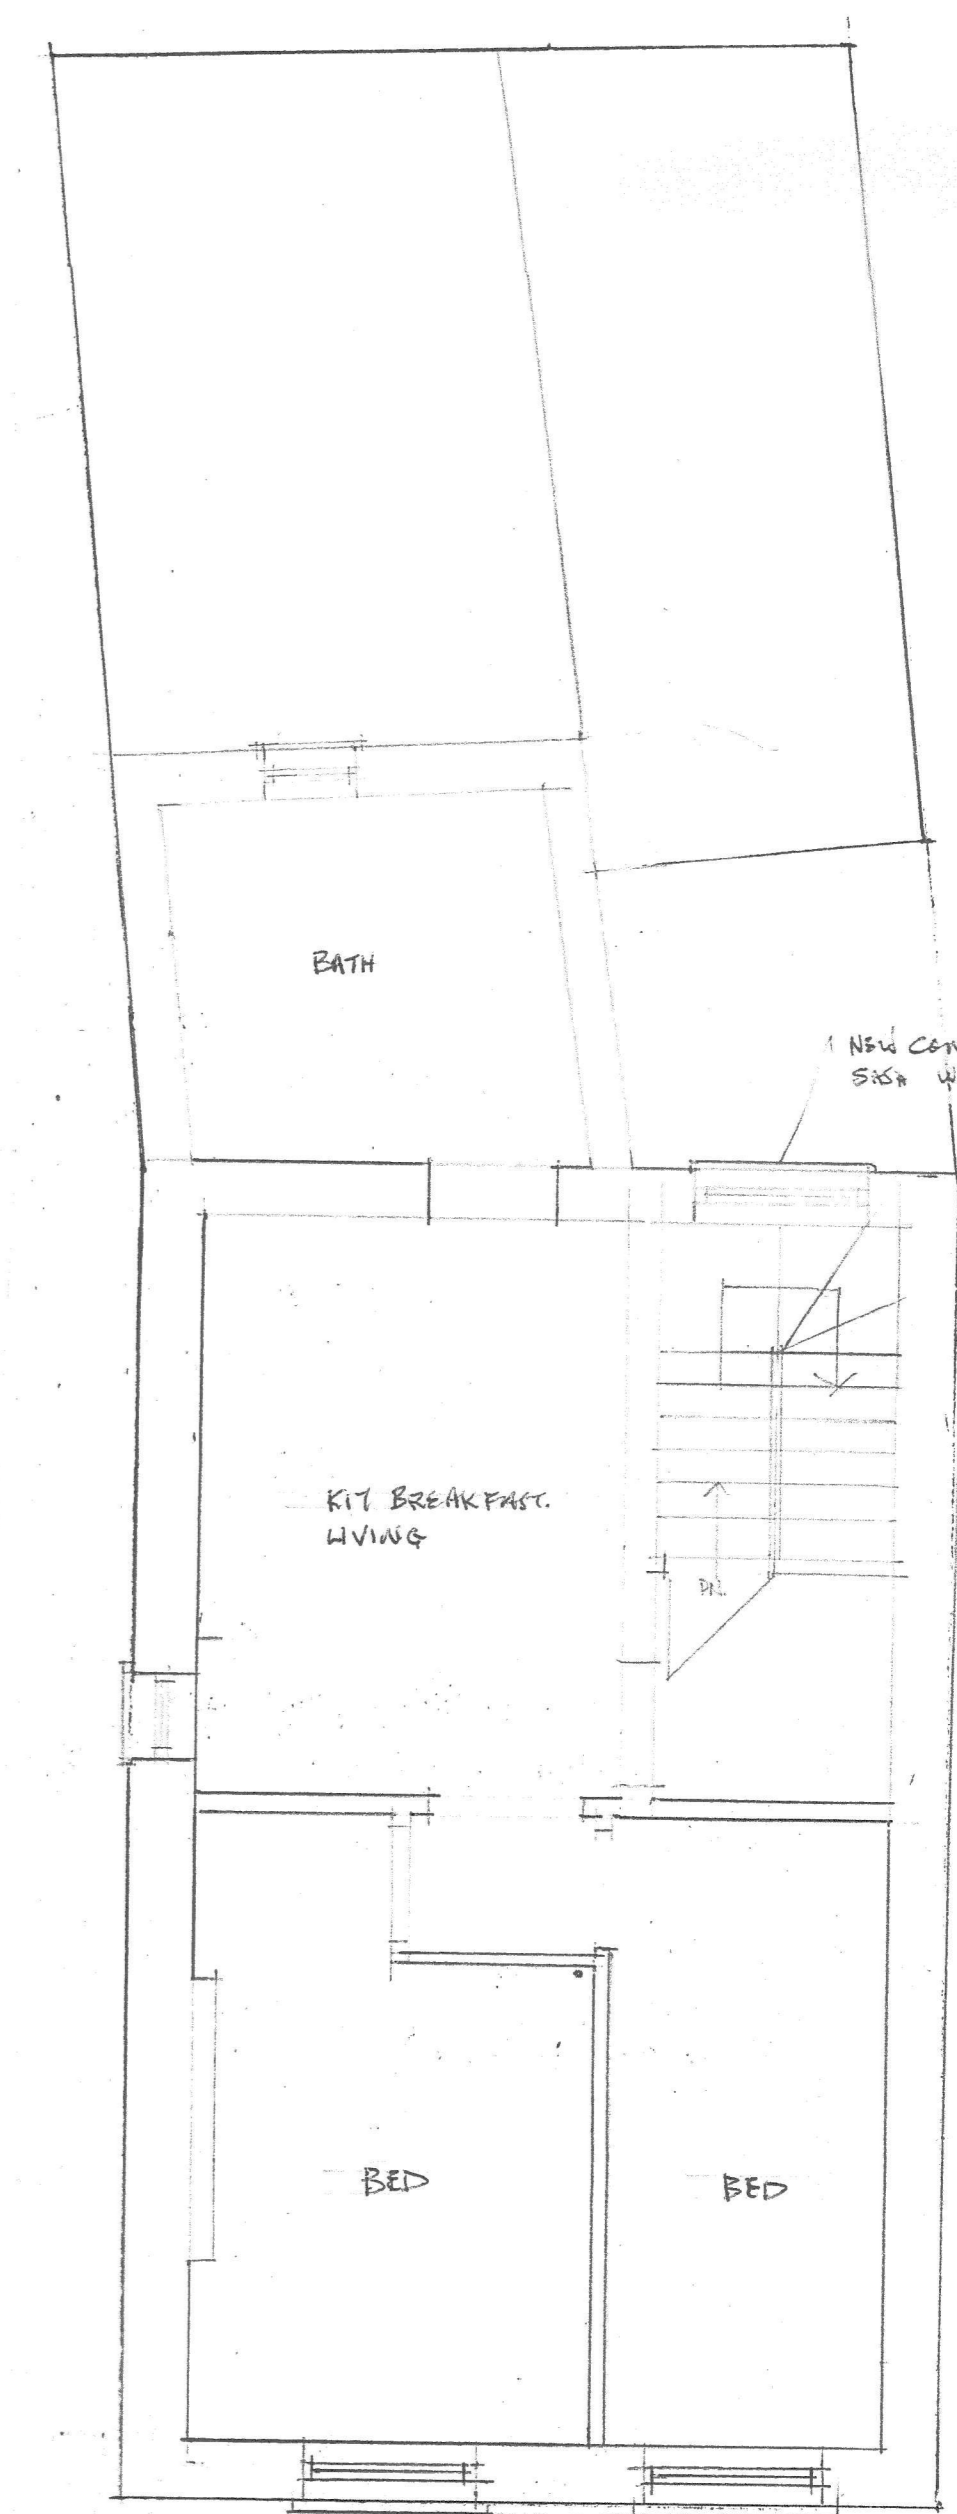

THIRD FLOOR

DRN.
 CKD.
 APPD.
 DATE June 19

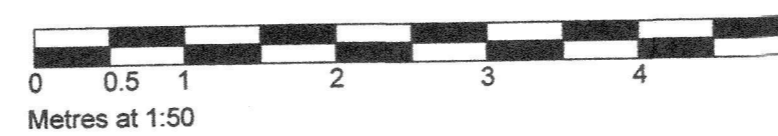

AMENDMENT

ISSUE

PLANS AS EXISTING
 12-11 YORK WAY CAMDEN
 SCALE 1:50

ANGUS BROWN ARCHITECT
 PRG N° 2585/EX/02