



14 Makepeace Avenue
 London
 N6 6EJ

Scale 1:50 Date 01-04-2018

Drawing No-16 A.

A3 Sheet

14.06.18 REV B.


PANORIS FINISH COMMENTS

A Plain clay tiled to match the existing.

A VELUX roof light.

A Plain clay roof tiles to match the existing.

A Softwood painted casement window to match the existing.

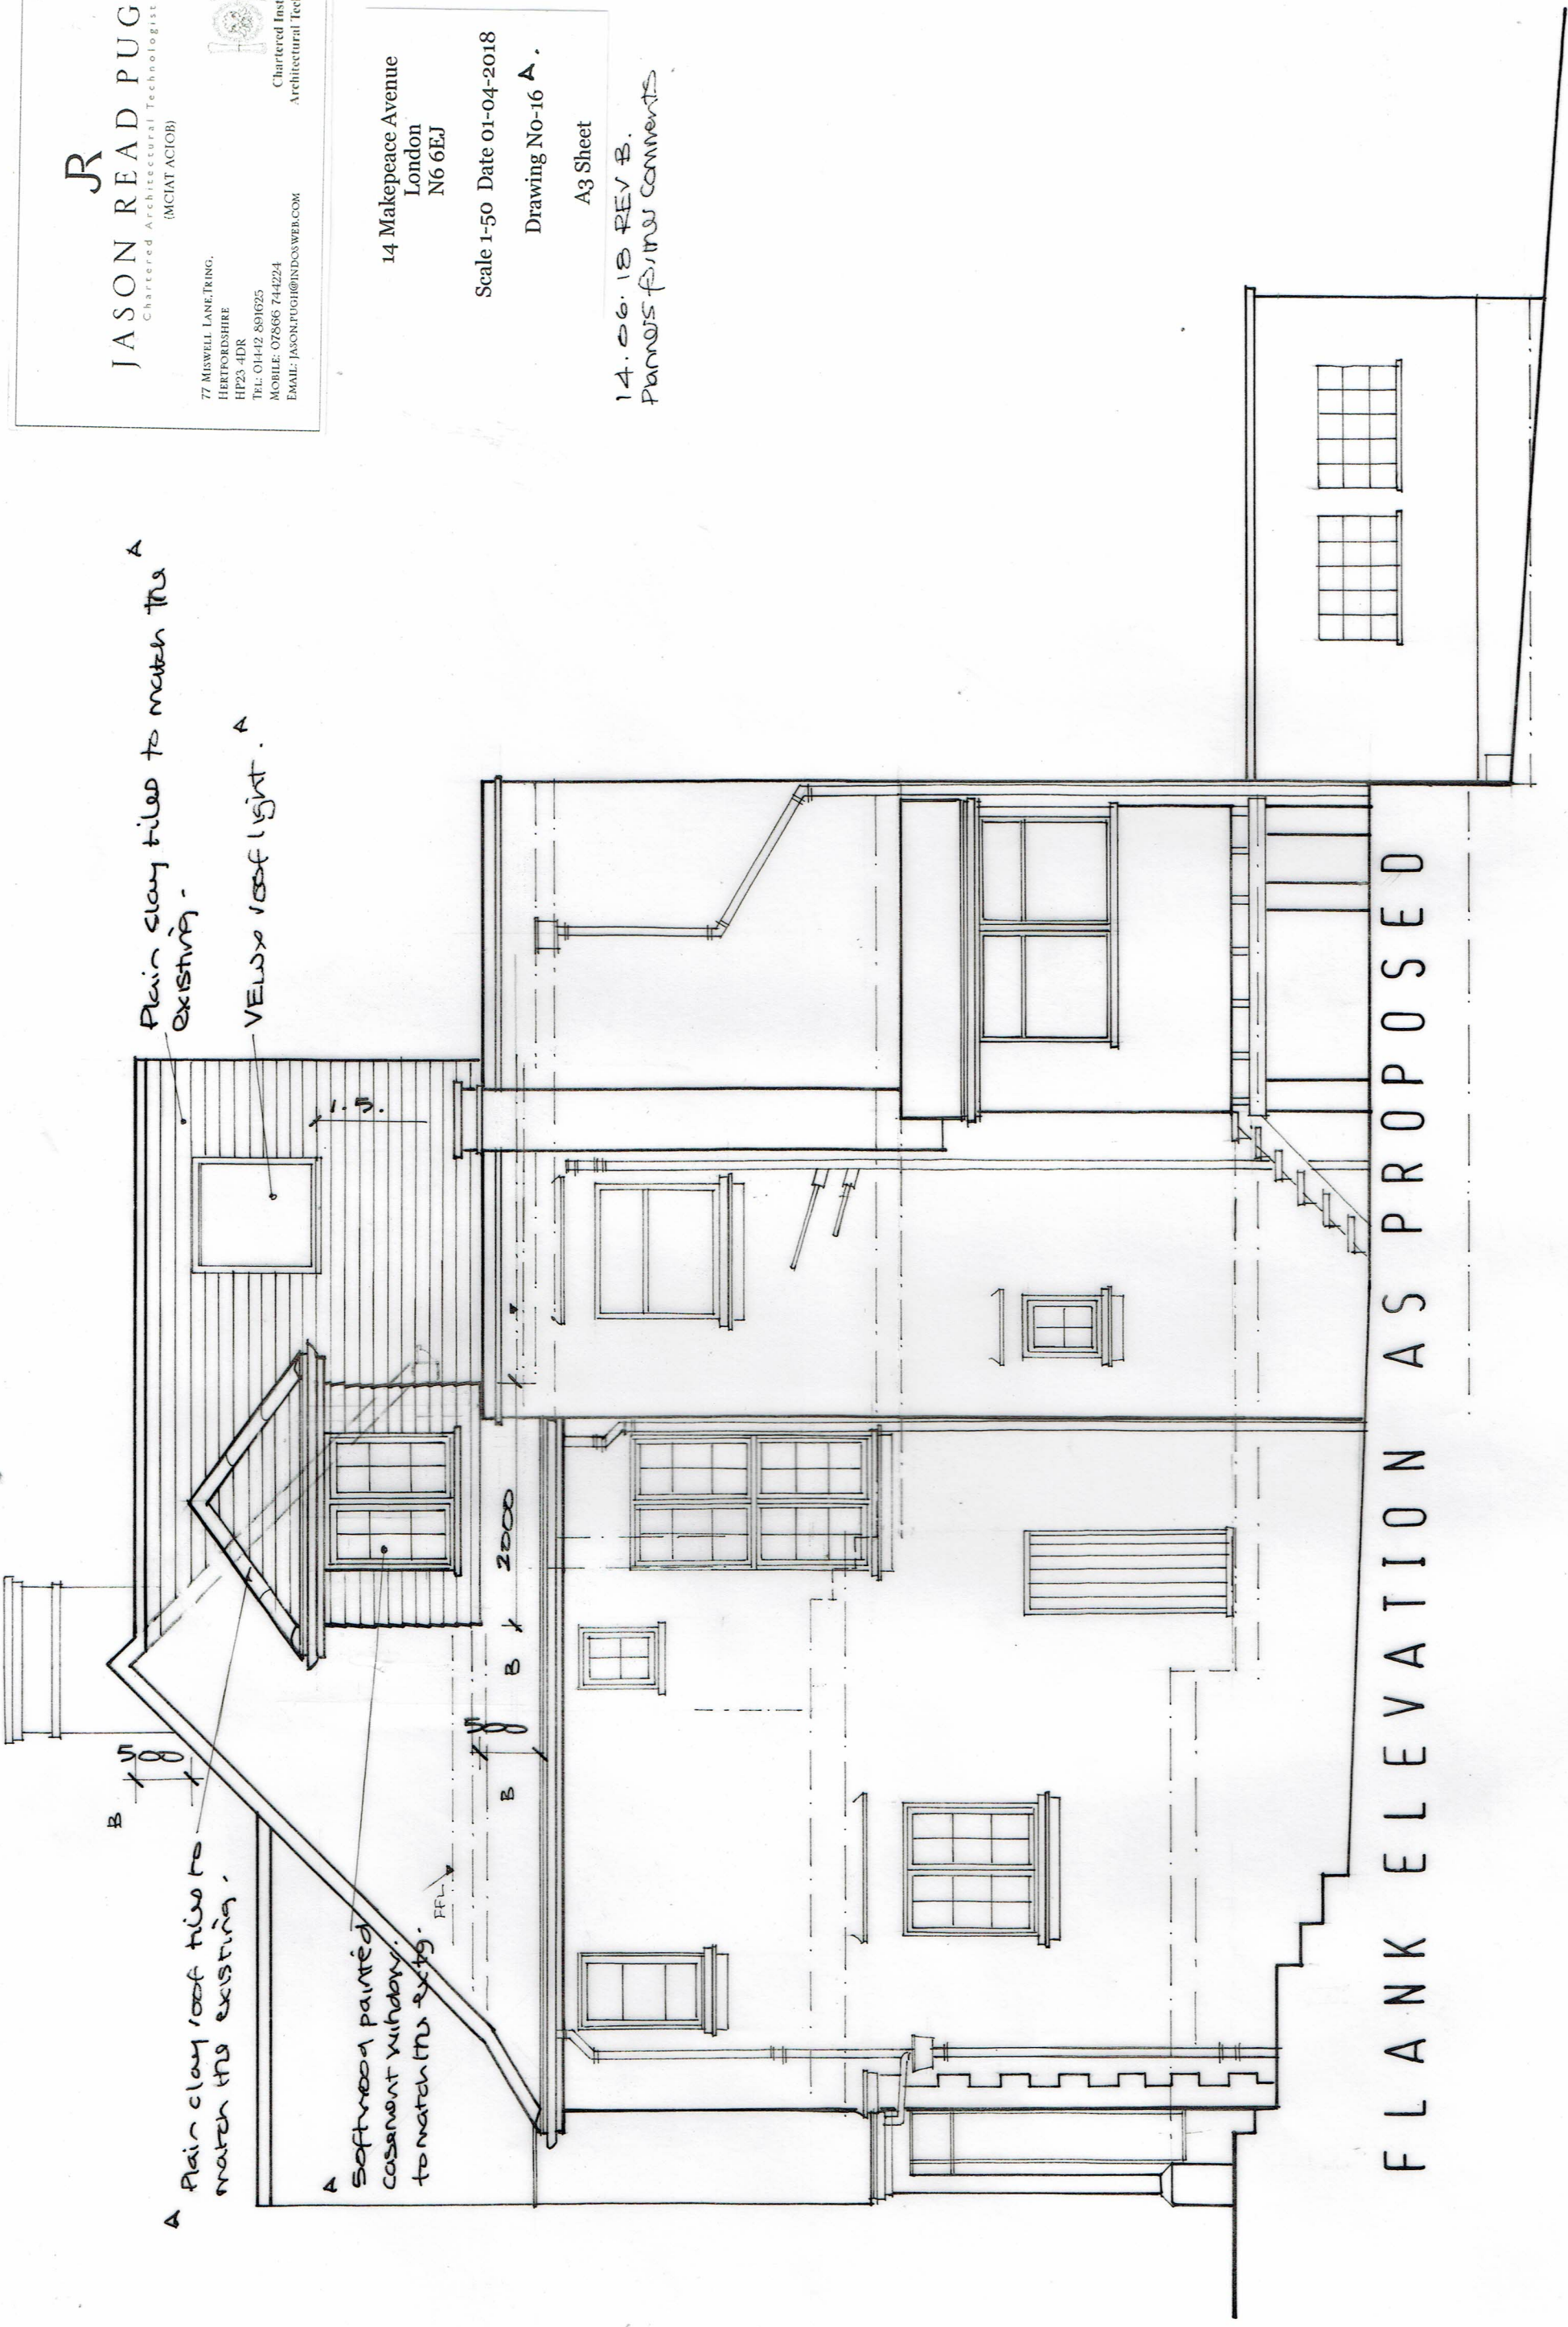

FLANK ELEVATION AS PROPOSED