




NOT FOR CONSTRUCTION
FOR PLANNING ONLY !

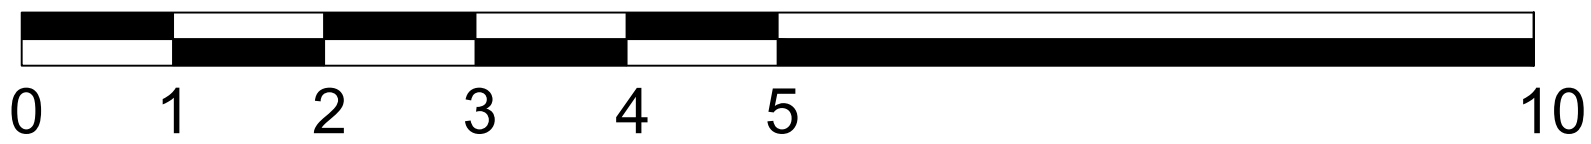


SCALE BAR 1:50

NOTES:
ALL DIMENSIONS ARE IN MILLIMETERS AND ARE TO BE CHECKED ON SITE PRIOR TO COMMENCEMENT. ANY DISCREPANCIES ARE TO BE REPORTED. DO NOT SCALE THESE DRAWINGS.


ALL DRAWINGS ARE SUBJECT TO PLANNING AND BUILDING REGULATION APPROVAL. ANY WORK CARRIED OUT PRIOR TO RECEIVING APPROVAL IS AT THE CONTRACTORS/CLIENTS RISK.

THIS PLAN IS BASED ON MEASURED SURVEY TAKEN ON SITE. DUE CARE IS EXERCISED IN SURVEYING BUT NO LIABILITY CAN BE ACCEPTED FOR ANY INACCURACY.

THE CLIENT AND THIRD PARTIES SHOULD RELY ON THEIR OWN INFORMATION. NOTWITHSTANDING THIS THE DRAWINGS ARE A FAIR REPRESENTATION OF THE PREMISES FOR PRESENT PURPOSES.

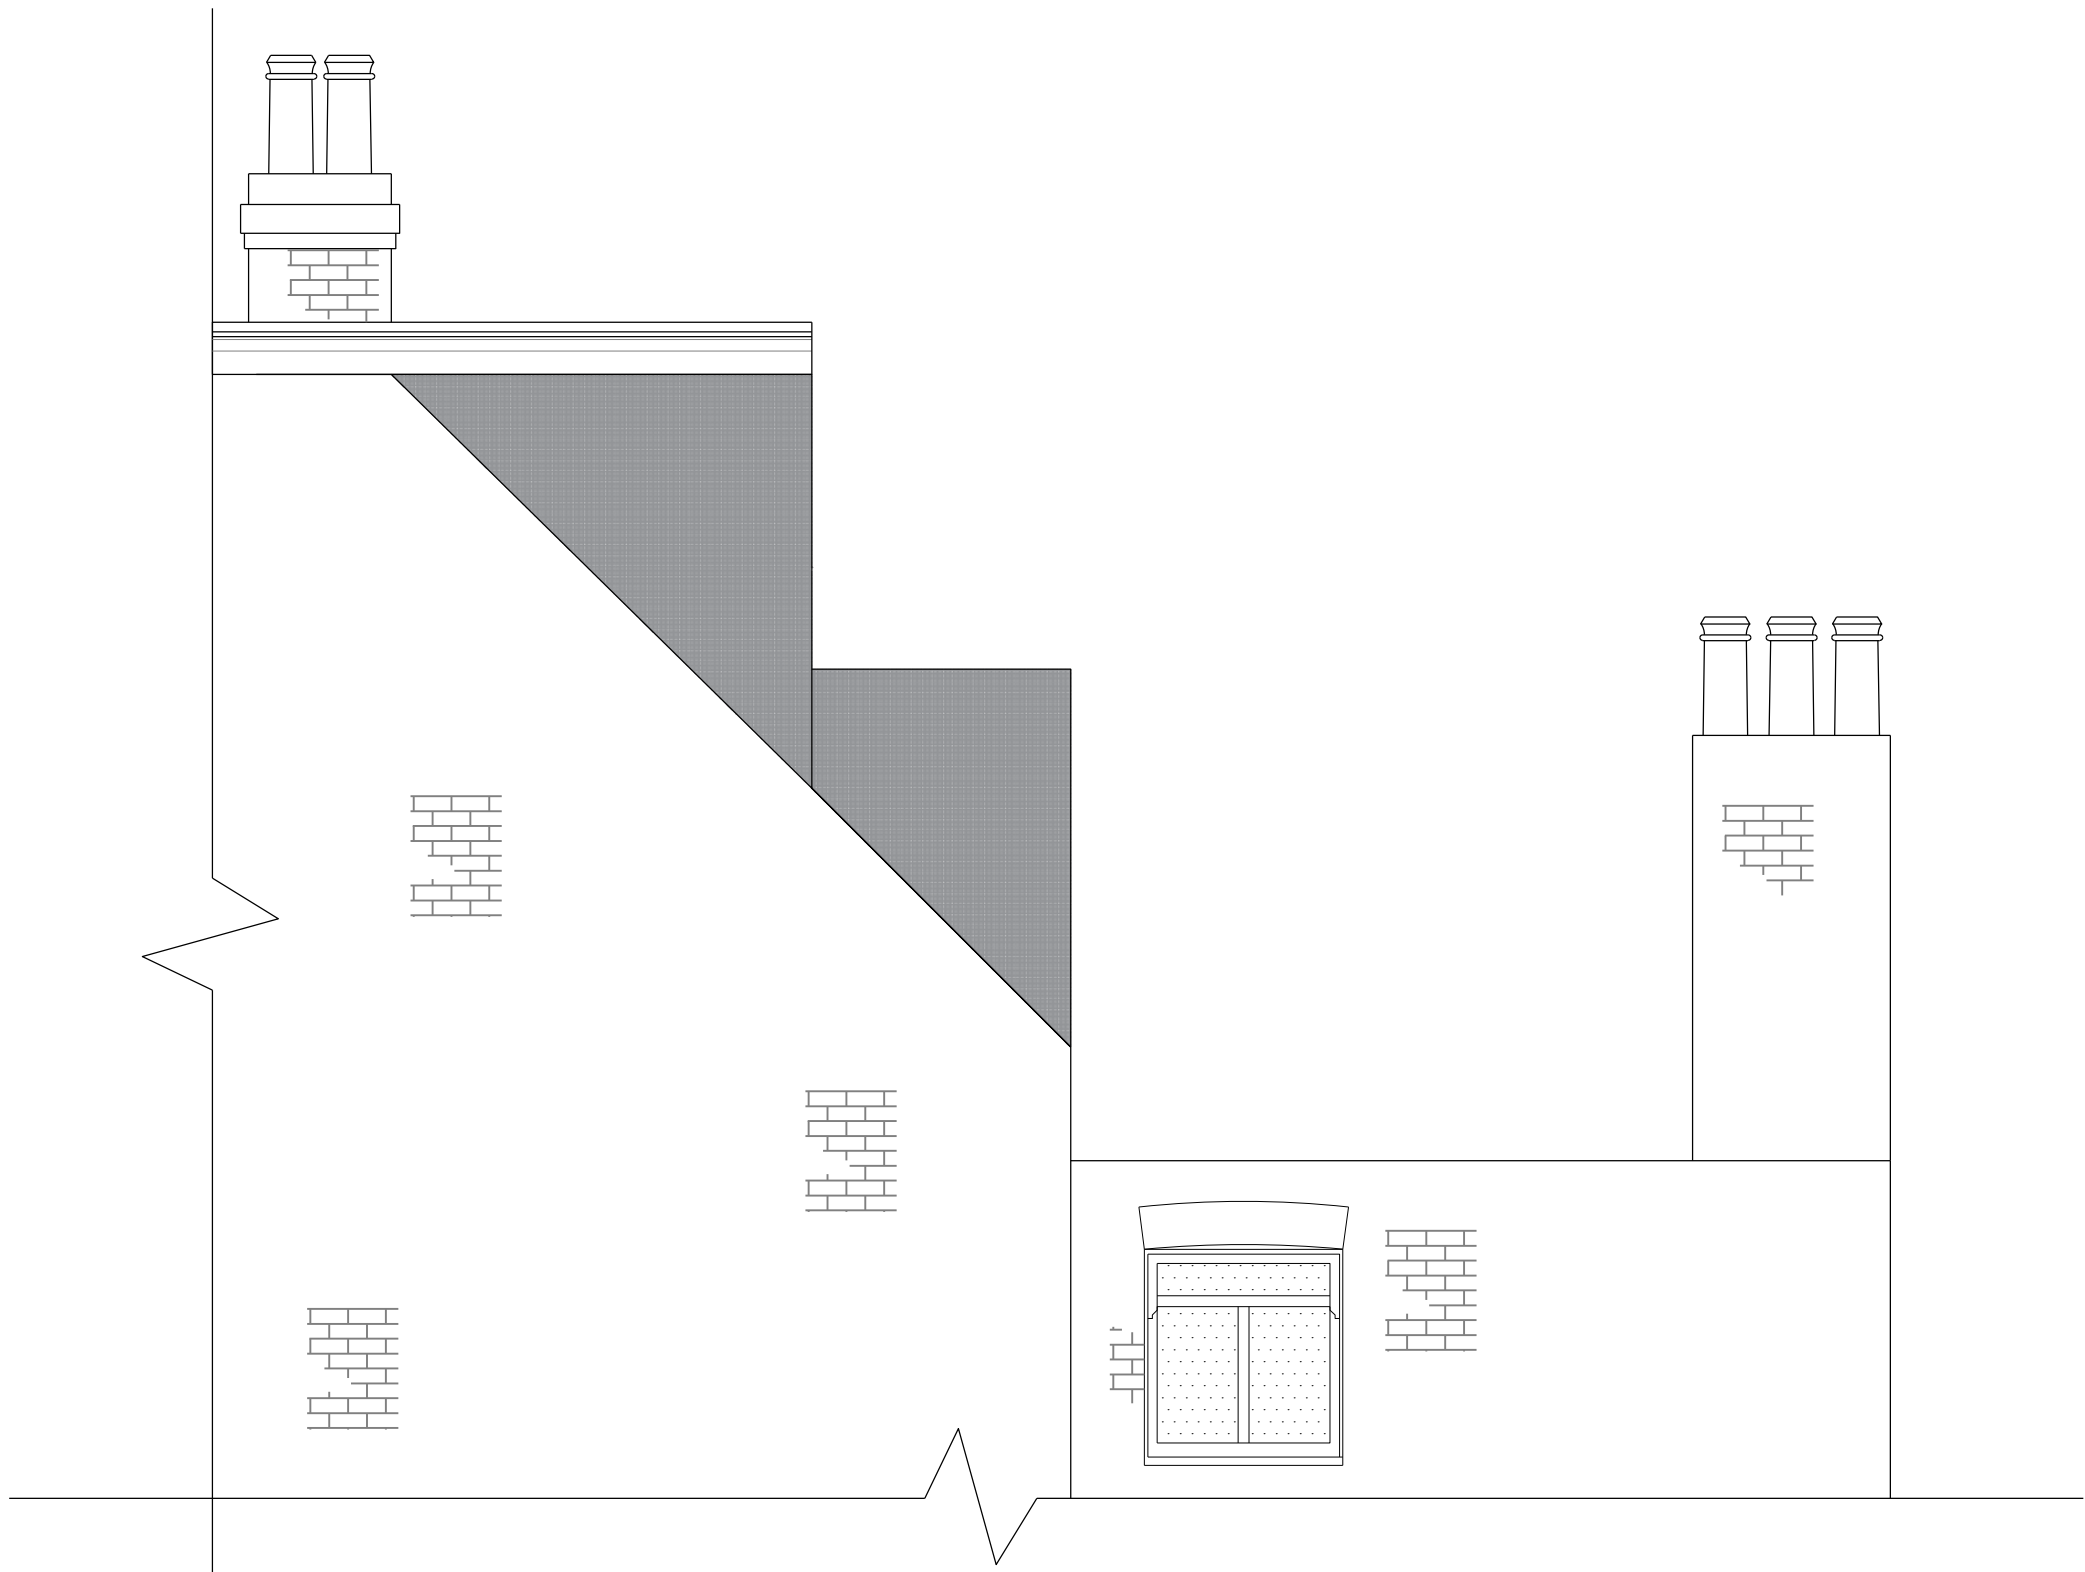

EXISTING SIDE ELEVATION
(1:40)

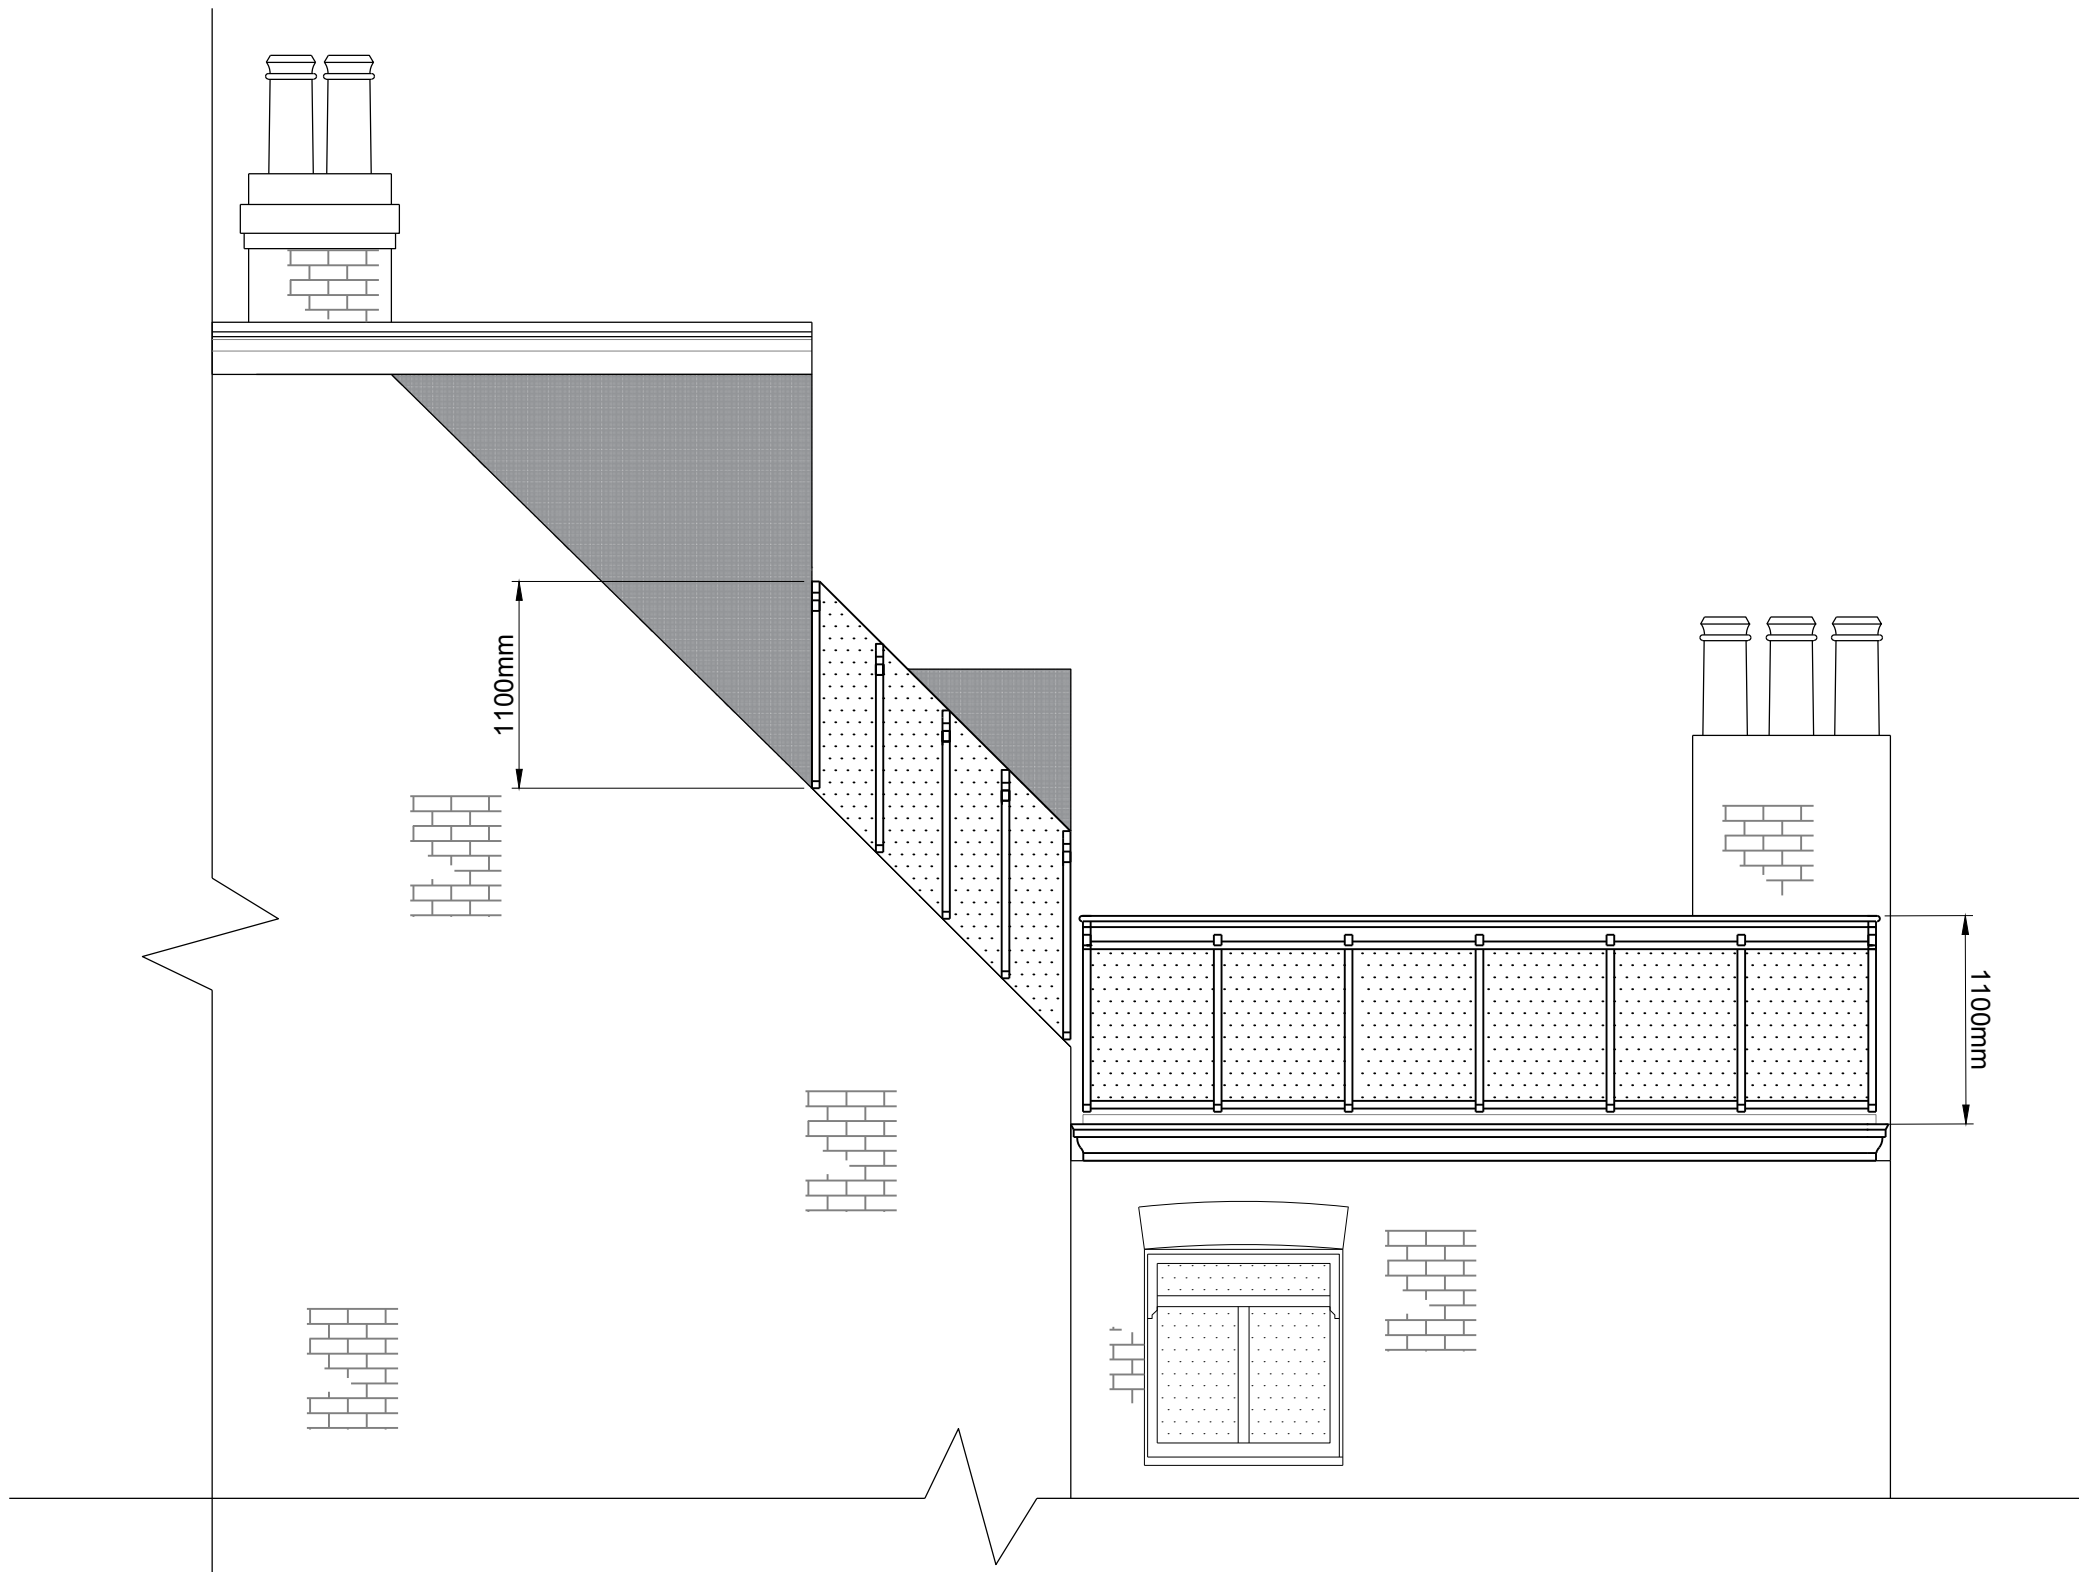

PROPOSED SIDE ELEVATION
(1:40)

ORIGINAL DRAWING SIZE A1



CER CONSTRUCTION LIMITED
131-151 Great Titchfield Street
London, W1W 5BB

020 7289 8992
info@cerconstruction.co.uk
www.cerconstruction.co.uk

CLIENT:
MR YOICHI TAKAGI

| | | |
|-------------|-------------|-----------|
| PROJECT NO: | DRAWING NO: | REVISION: |
| 18-066 | 04-PA1 | R1 |

PROJECT:
94 MAYGROVE ROAD
LONDON, NW6 2ED

| | | |
|--------------|----------|----------|
| SCALE: | DATE: | STATUS: |
| AS INDICATED | JUN 2018 | PLANNING |

DRAWING TITLE:
EXISTING & PROPOSED
SIDE ELEVATIONS

| | | |
|-----------|-------------|--------------|
| DRAWN BY: | CHECKED BY: | APPROVED BY: |
| AG | MM | SA |

NOTE:

- THIS DRAWING IS NOT BE SCALED, WORK FROM GIVEN DIMENSIONS ONLY.
- ANY DISCREPANCIES OR VARIATIONS ARE TO BE REPORTED IMMEDIATELY TO CER CONSTRUCTION LIMITED FOR CLARIFICATION BEFORE THE AFFECTED WORK COMMENCES.
- ALL DIMENSIONS ARE TO BE CHECKED ON SITE, ANY

DISCREPANCIES TO BE REPORTED TO CER CONSTRUCTION LIMITED IMMEDIATELY BEFORE THE AFFECTED WORK COMMENCES.

ISSUED FOR PLANNING