



GENERAL NOTES
 THIS DRAWING IS THE COPYRIGHT OF MACE DESIGN. DO NOT SCALE THIS DRAWING. ALL DIMENSIONS TO BE CHECKED ON SITE BEFORE ANY WORKS PROCEED.
 THE CONTRACTOR IS TO PROVIDE FULL SIZE SETTING OUT DRAWINGS BASED ON THE INFORMATION CONTAINED IN THIS DRAWING FOR THE DESIGNERS APPROVAL PRIOR TO COMMENCING MANUFACTURE.
 THIS DRAWING IS ISSUED ON THE CONDITION THAT IT IS NOT REPRODUCED, RETAINED OR DISCLOSED TO ANY UNAUTHORISED PERSON EITHER WHOLLY OR IN PART WITHOUT THE WRITTEN CONSENT OF MACE DESIGN.
 THIS DRAWING SHOULD BE READ IN CONJUNCTION WITH ALL RELATED DRAWINGS AND SPECIFICATIONS. ALL WORK IS TO BE CARRIED OUT IN ACCORDANCE WITH THE APPROPRIATE BUILDING REGULATIONS AND CODE OF PRACTICE WHERE SUCH EXIST AND GENERALLY TO CONFORM WITH GOOD BUILDING PRACTICE.

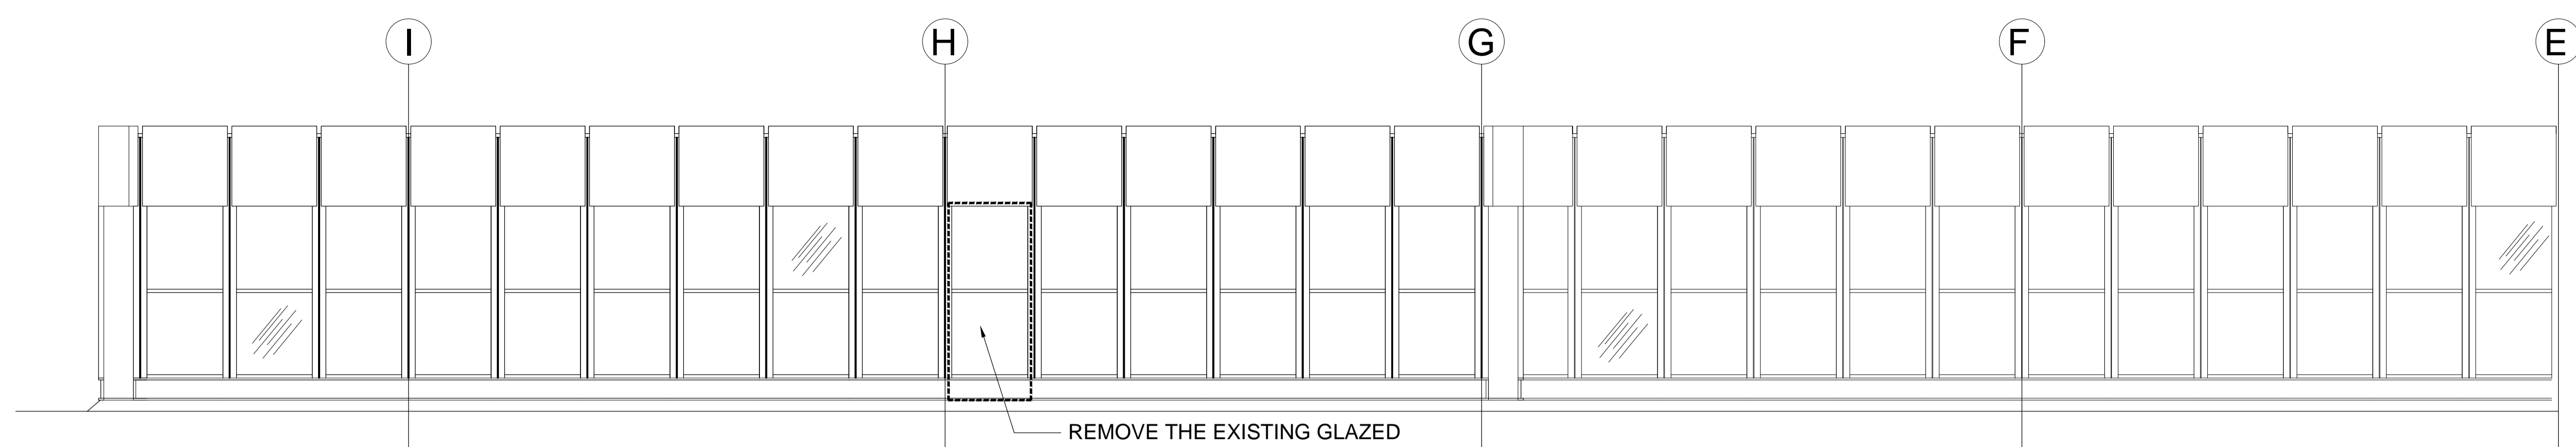


REMOVE THE EXISTING GLAZED PANEL CAREFULLY AND STORE AS REQUIRED. CUT OUT EXISTING CILL, INCLUDING REMOVING RADIATOR AND FIXING PIPEWORK AND MAKING GOOD

1 PROPOSED FACADE NO. 4
1:50

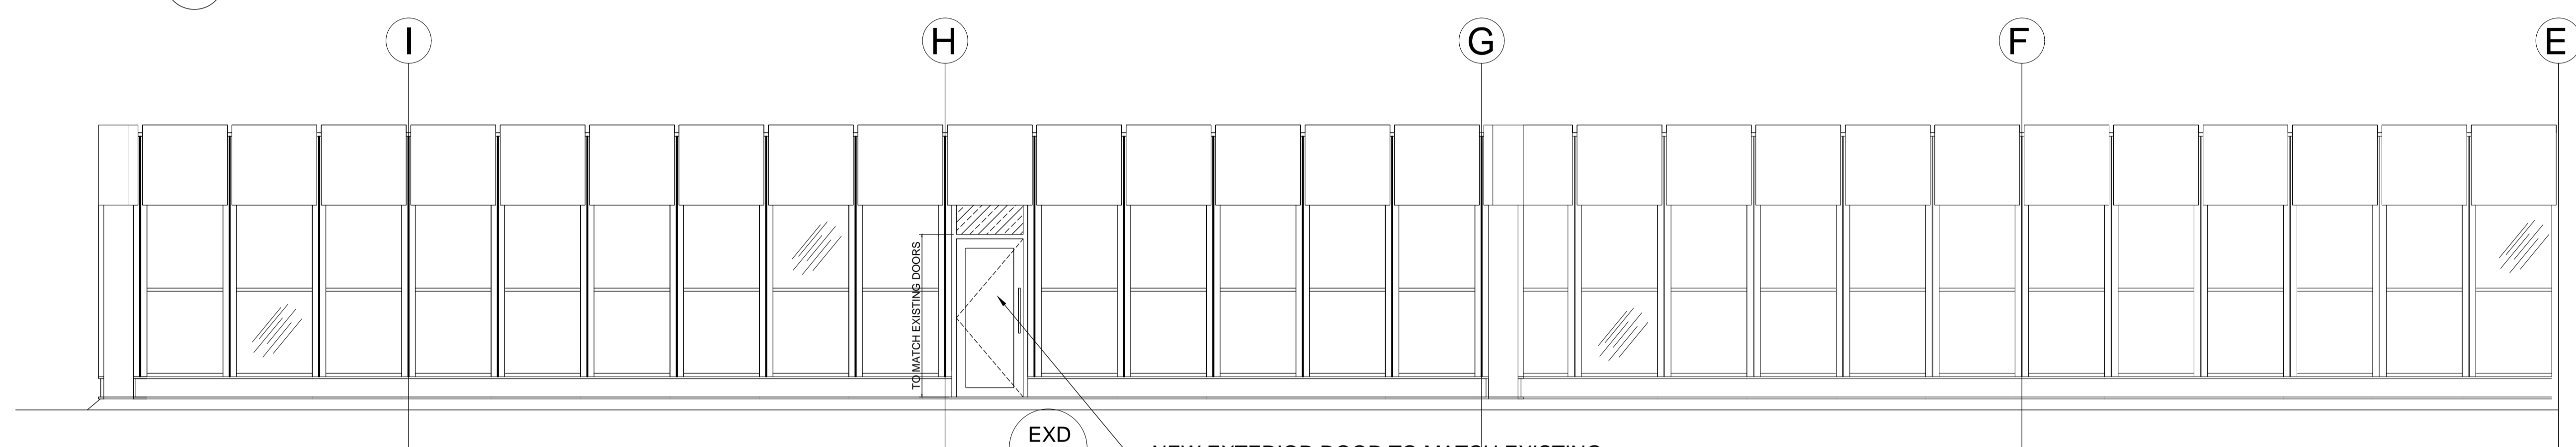

NEW EXTERIOR DOOR TO MATCH EXISTING. ALTERNATIVELY ANY OTHER EXISTING MATCHING DOOR EXISTS, REUSE AND MAKE GOOD. PROVIDE WITH SOLID INSULATED SPANDREL OVER DOOR TO MATCH EXISTING

2 EXISTING FACADE NO. 4
1:50

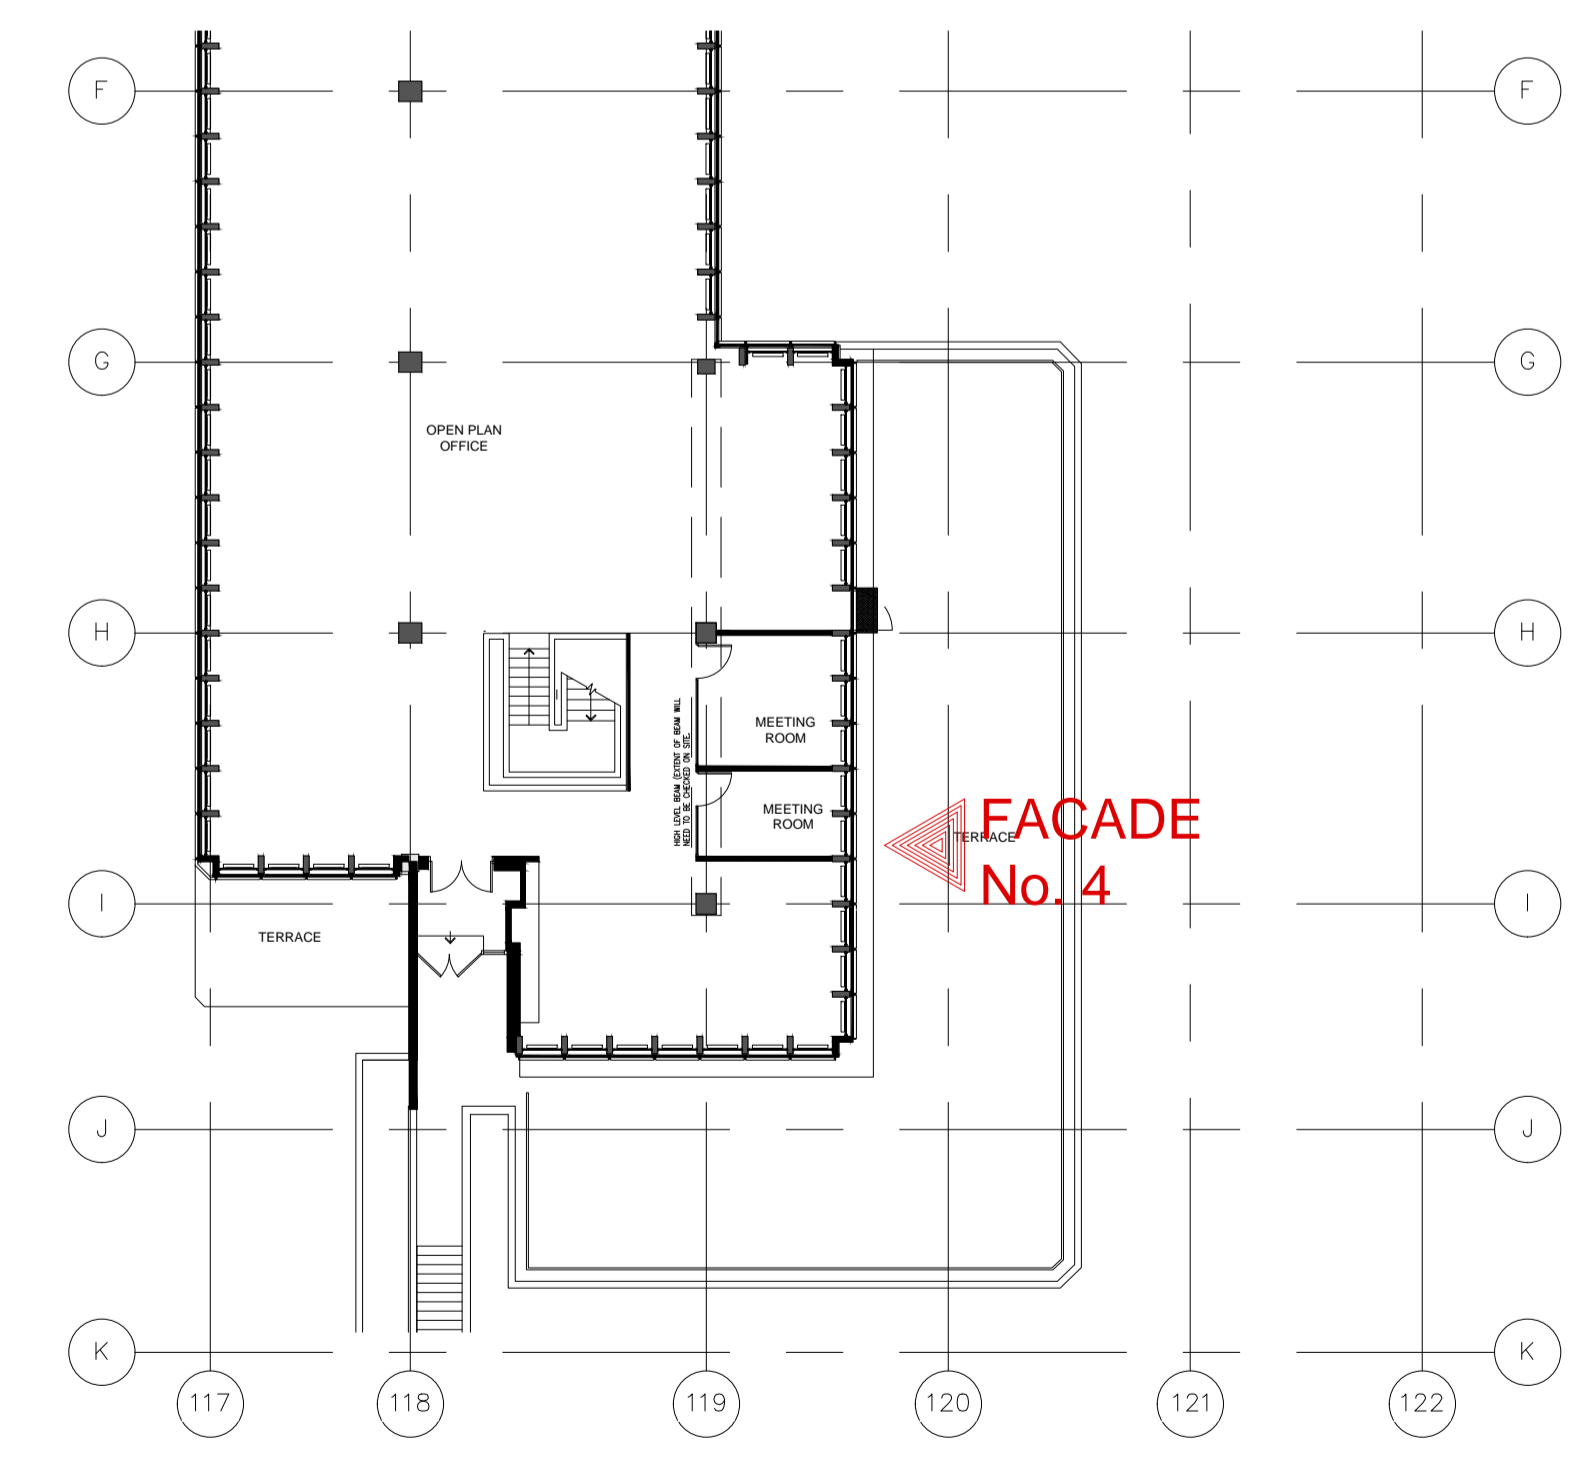

3 KEY PLAN
1:200

REV	DATE	DESCRIPTION	BY
P01	25.05.2018	Issued for information: Stage 4	TP
-	04.05.2018	Issued for information stage 3 updates	RA



PROJECT
UCL IOE PHASE 1B
 20 BEDFORD WAY, WC1H 0AL

CLIENT
UCL IOE

LOCATION
LEVEL 5 WING

DRAWING TITLE
EXTERNAL ELEVATIONS
 SHEET 1

STATUS INFORMATION		SCALE
DRAWN BY	CHECKED BY	1:50 @ A1
BR	TP	DATE
DRAWING NUMBER	REVISION	12.04.2018
UCL-IOE-0100-WA-05-DR-A-31-1001	P01	