

GENERAL NOTES

THIS DRAWING IS THE COPYRIGHT OF MACE DESIGN. DO NOT SCALE THIS DRAWING. ALL DIMENSIONS TO BE CHECKED ON SITE BEFORE ANY WORKS PROCEED.


THE CONTRACTOR IS TO PROVIDE FULL SIZE SETTING OUT DRAWINGS BASED ON THE INFORMATION CONTAINED IN THIS DRAWING FOR THE DESIGNERS APPROVAL PRIOR TO COMMENCING MANUFACTURE.

THE DRAWING IS ISSUED ON THE CONDITION THAT IT IS NOT REPRODUCED, RETAINED OR DISCLOSED TO ANY UNAUTHORISED PERSON EITHER WHOLLY OR IN PART WITHOUT THE WRITTEN CONSENT OF MACE DESIGN.

THIS DRAWING SHOULD BE READ IN CONJUNCTION WITH ALL RELATED DRAWINGS AND SPECIFICATIONS. ALL WORK IS TO BE CARRIED OUT IN ACCORDANCE WITH THE APPROPRIATE BUILDING REGULATIONS AND CODE OF PRACTICE WHERE SUCH EXIST AND GENERALLY TO CONFORM WITH GOOD BUILDING PRACTICE.



1 LEVEL 5 INTERNAL ELEVATION – RM05.04 MEETING ROOM & RM05.03 OFFICE  
SCALE 1:20

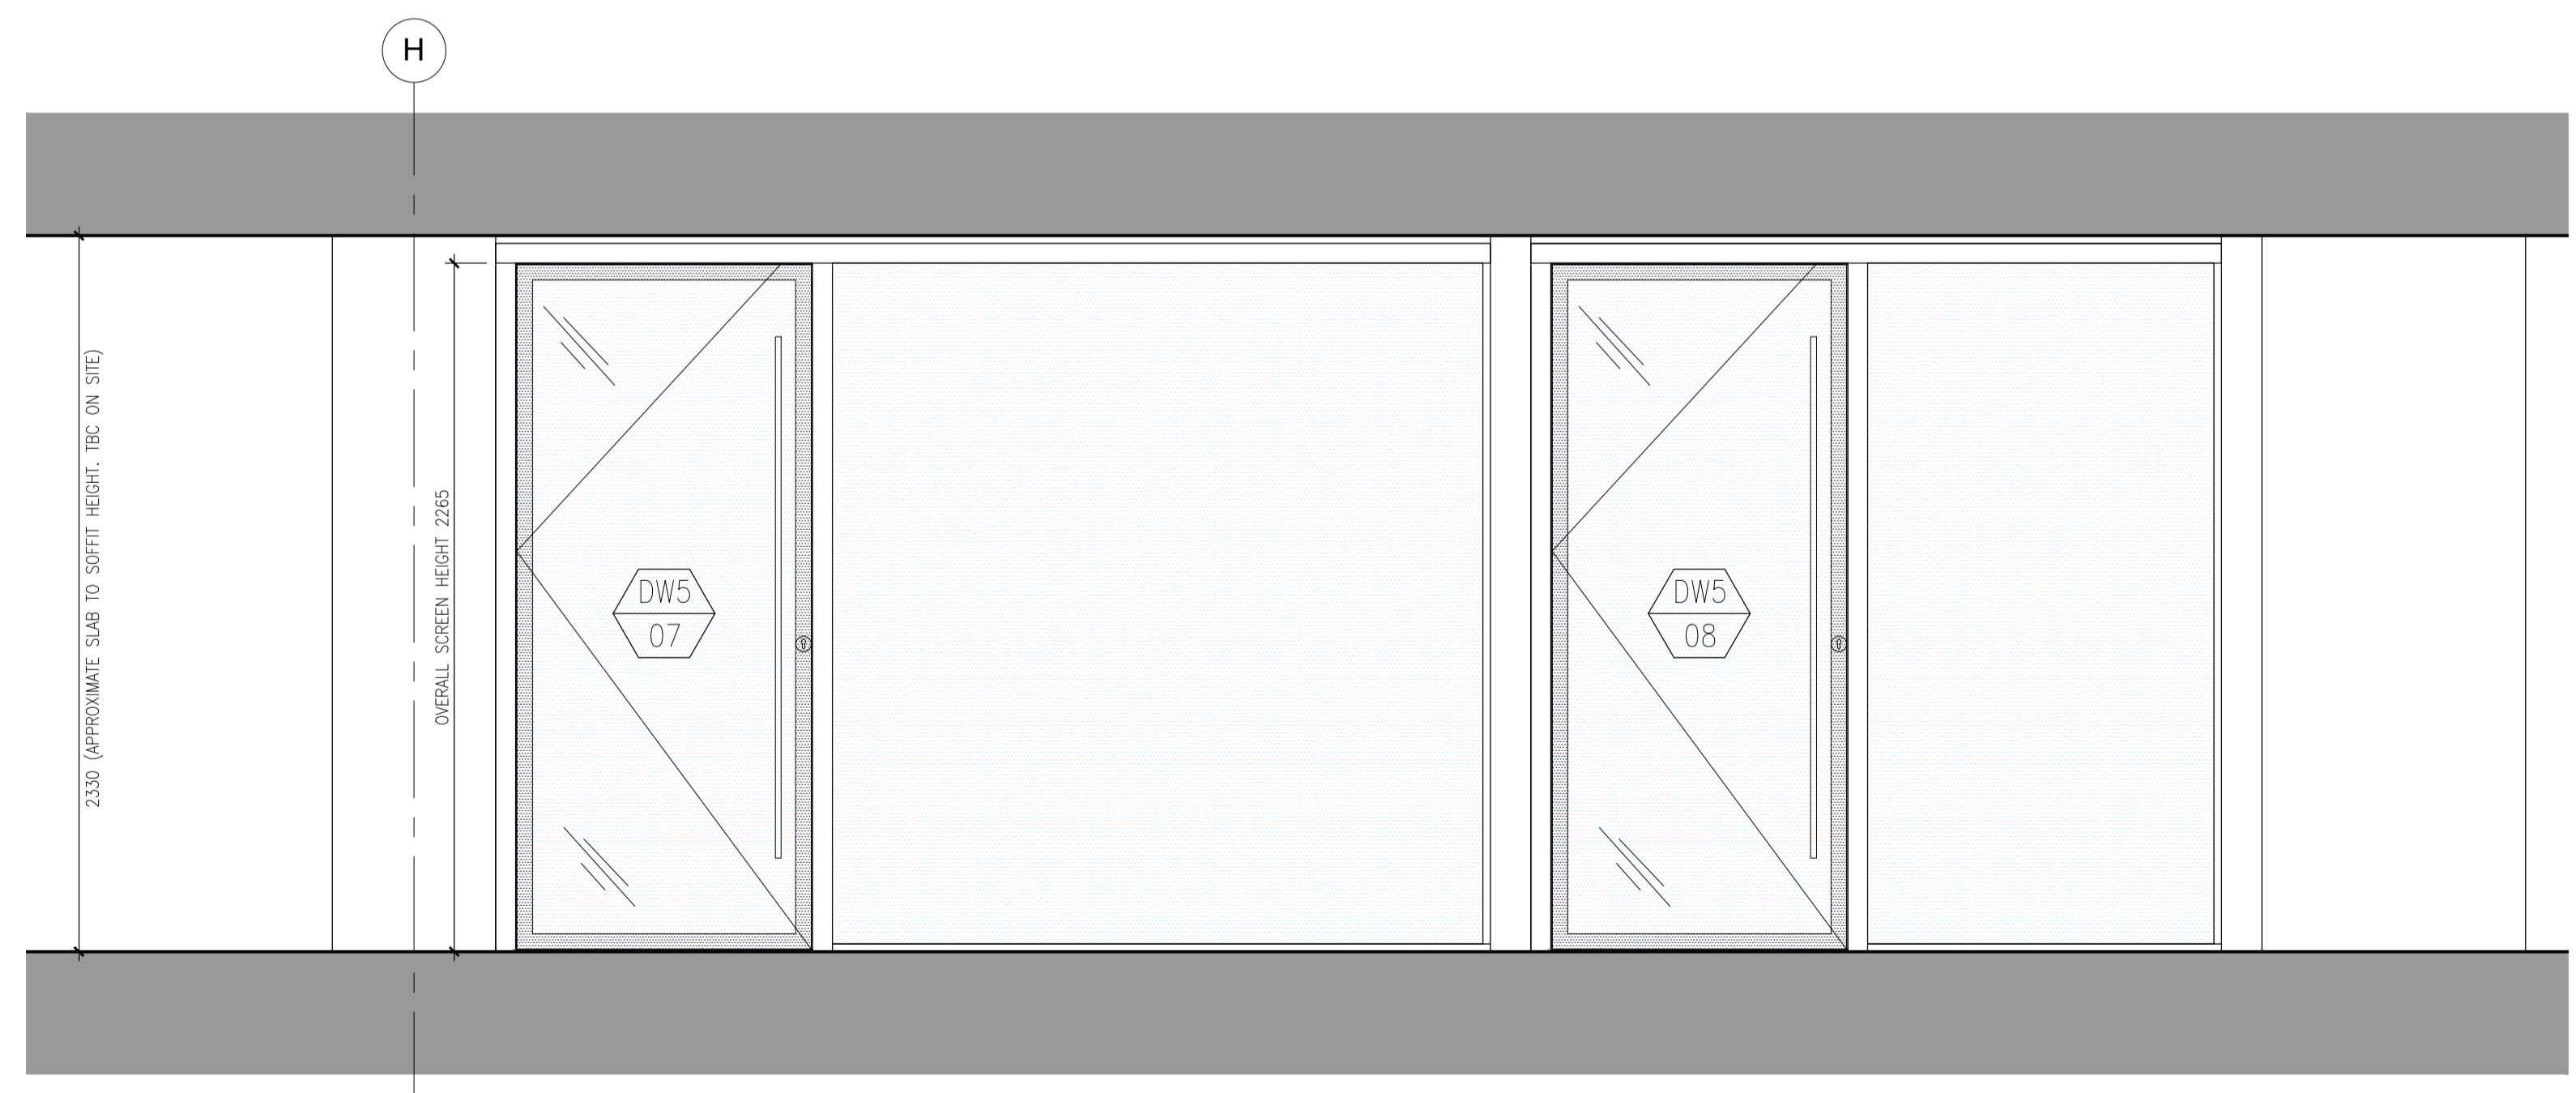

2 LEVEL 5 INTERNAL ELEVATION – RM05.07 MEETING ROOM & RM05.08 MEETING ROOM  
SCALE 1:20

REV	DATE	DESCRIPTION	BY
-	01.06.2018	Issued for information	RW



PROJECT  
UCL IOE PHASE 1B  
20 BEDFORD WAY. WC1H 0AL

CLIENT  
UCL IOE

LOCATION  
LEVEL 5 WING

DRAWING TITLE  
INTERNAL ELEVATIONS

STATUS INFORMATION		SCALE
DRAWN BY RW	CHECKED BY TP	1:20@ A1
DRAWING NUMBER UCL-IOE-0100-WA-05-DR-A-42-1001	DATE 25.05.2018	REVISION -