




GENERAL NOTES  
 THIS DRAWING IS THE COPYRIGHT OF MACE DESIGN. DO NOT SCALE THIS DRAWING. ALL DIMENSIONS TO BE CHECKED ON SITE BEFORE ANY WORKS PROCEED.  
 THE CONTRACTOR IS TO PROVIDE FULL SIZE SETTING OUT DRAWINGS BASED ON THE INFORMATION CONTAINED IN THIS DRAWING FOR THE DESIGNERS APPROVAL PRIOR TO COMMENCING MANUFACTURE.  
 THIS DRAWING IS ISSUED ON THE CONDITION THAT IT IS NOT REPRODUCED, RETAINED OR DISCLOSED TO ANY UNAUTHORISED PERSON EITHER WHOLLY OR IN PART WITHOUT THE WRITTEN CONSENT OF MACE DESIGN.  
 THIS DRAWING SHOULD BE READ IN CONJUNCTION WITH ALL RELATED DRAWINGS AND SPECIFICATIONS. ALL WORK IS TO BE CARRIED OUT IN ACCORDANCE WITH THE APPROPRIATE BUILDING REGULATIONS AND CODE OF PRACTICE WHERE SUCH EXIST AND GENERALLY TO CONFORM WITH GOOD BUILDING PRACTICE.

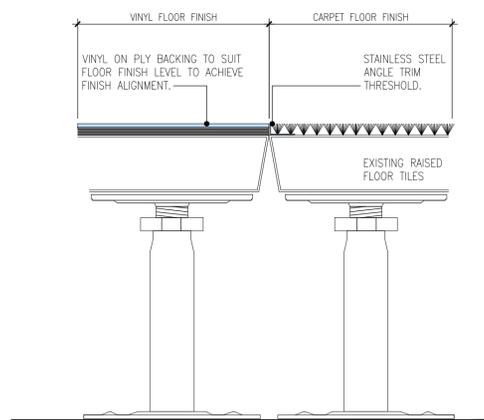


1 LEVEL 4 VINYL TO CARPET JUNCTION  
 SCALE 1:2

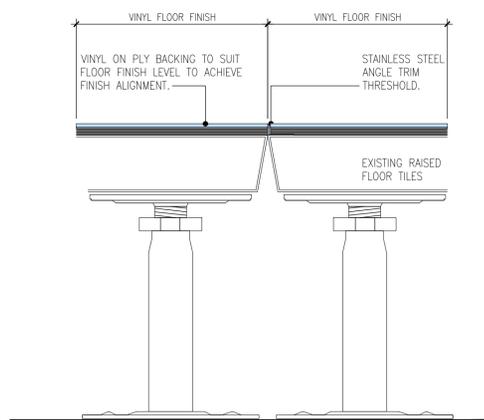


2 LEVEL 4 VINYL TO VINYL JUNCTION  
 SCALE 1:2

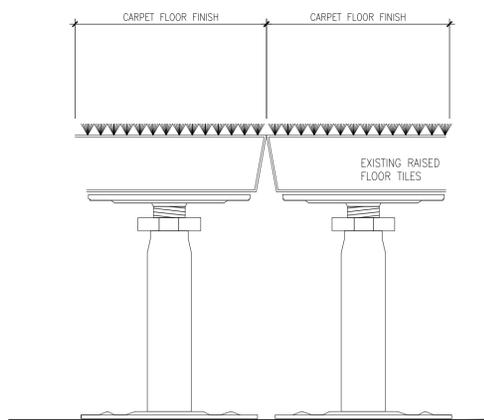


3 LEVEL 4 VINYL TO CARPET JUNCTION  
 SCALE 1:2

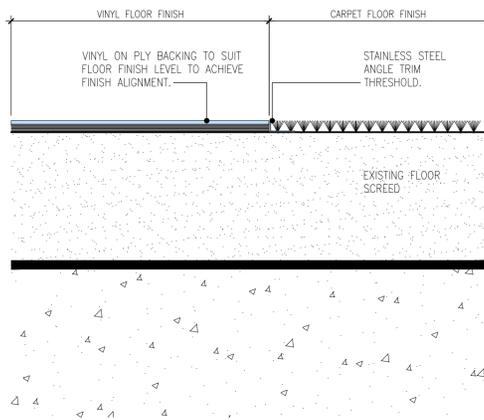


4 LEVEL 5 VINYL TO CARPET JUNCTION  
 SCALE 1:2

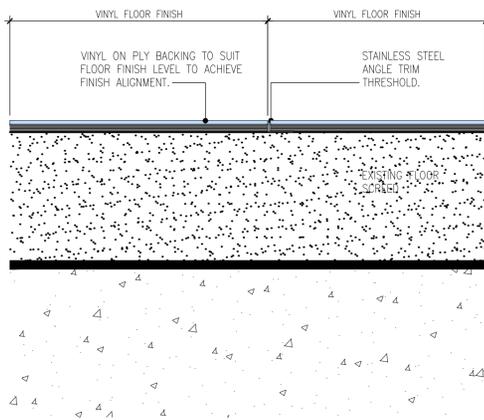

5 LEVEL 5 VINYL TO VINYL JUNCTION  
 SCALE 1:2

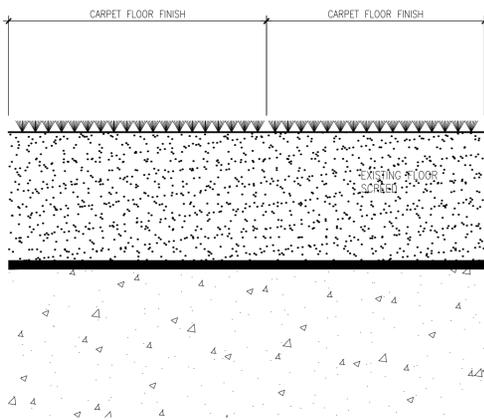


6 LEVEL 5 VINYL TO CARPET JUNCTION  
 SCALE 1:2

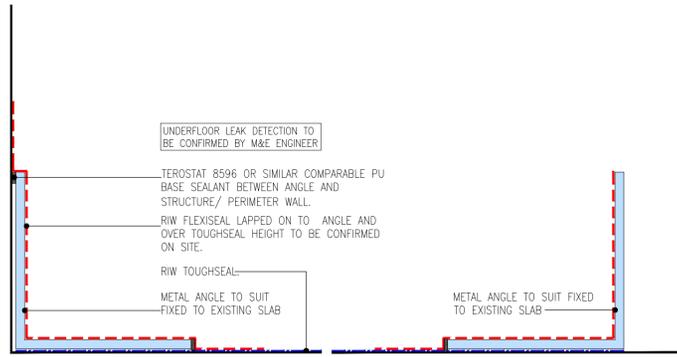

7 TYPICAL BUNDING DETAIL  
 SCALE 1:2

- BUNDING LOCATION TO LEVEL 4 (AS SHOWN IN DASHED BLUE LINE ON PART PLAN):
1. TO FULL PERIMETER OF WC BLOCK RM04.04.
  2. TO FULL PERIMETER OF PLANT ROOM RM04.03.
  3. TO FULL PERIMETER OF BAR COUNTER AND REAR PREP AREA IN ROOM RM04.06. PERIMETER OF BUNDING TO EXTEND PAST BAR COUNTER AREA BY 500mm IN ALL DIRECTIONS.

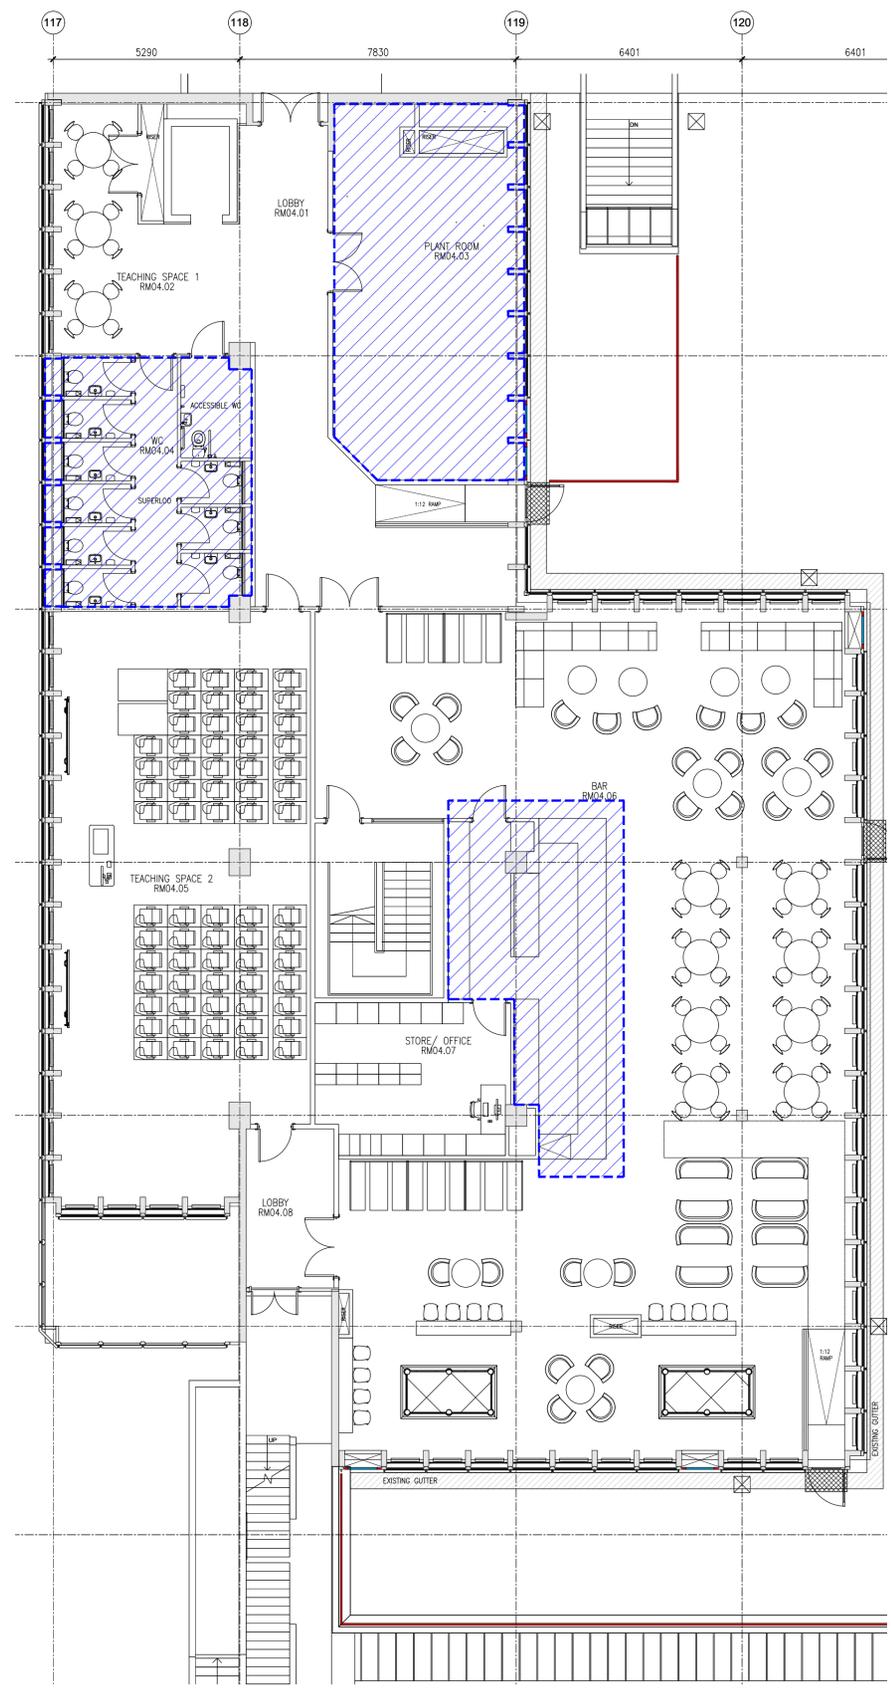

8 LEVEL 4 WING PART PLAN BUNDING EXTENT  
 SCALE 1:100

REV	DATE	DESCRIPTION	BY
-	25.05.18	Issued for information: Stage 4	TP



PROJECT  
 UCL IOE PHASE 1B  
 20 BEDFORD WAY. WC1H 0AL

CLIENT  
 UCL IOE

LOCATION  
 TYPICAL

DRAWING TITLE  
 FLOOR THRESHOLD AND  
 BUNDING DETAIL

STATUS INFORMATION		SCALE
DRAWN BY TP	CHECKED BY RA	AS SHOWN @ A1
DRAWING NUMBER UCL-IOE-0100-000-XX-DR-A-23-1001	DATE 17.05.18	REVISION -