

APPLICATION 2017/2543/L ALLOWED FOR THE INSTALLATION OF A NEW BAR AREA AT LEVEL 2. HOWEVER, THIS APPLICATION SEEKS TO RELOCATE THE BAR TO LEVEL 4, AND SO THE LAYOUT OF LEVEL 2 IS AMENDED TO ALLOW FOR THE PROVISION OF FURTHER TEACHING SPACE.


GENERAL NOTES


THIS DRAWING IS THE COPYRIGHT OF MACE DESIGN. DO NOT SCALE THIS DRAWING. ALL DIMENSIONS TO BE CHECKED ON SITE BEFORE ANY WORKS PROCEED.

THE CONTRACTOR IS TO PROVIDE FULL SIZE SETTING OUT DRAWINGS BASED ON THE INFORMATION CONTAINED IN THIS DRAWING FOR THE DESIGNERS APPROVAL PRIOR TO COMMENCING MANUFACTURE.

THE DRAWING IS ISSUED ON THE CONDITION THAT IT IS NOT REPRODUCED, RETAINED OR DISCLOSED TO ANY UNAUTHORISED PERSON EITHER WHOLLY OR IN PART WITHOUT THE WRITTEN CONSENT OF MACE DESIGN.

THIS DRAWING SHOULD BE READ IN CONJUNCTION WITH ALL RELATED DRAWINGS AND SPECIFICATIONS. ALL WORK IS TO BE CARRIED OUT IN ACCORDANCE WITH THE APPROPRIATE BUILDING REGULATIONS AND CODE OF PRACTICE WHERE SUCH EXIST AND GENERALLY TO CONFORM WITH GOOD BUILDING PRACTICE.

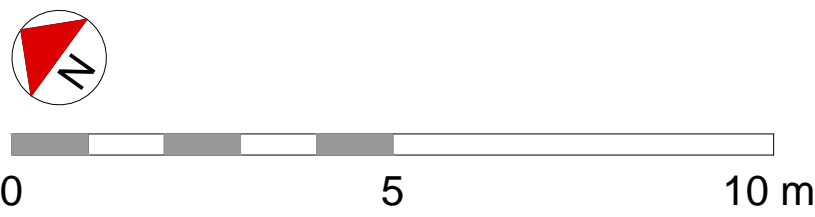

-	20.04.2018	Issued for information.	RA
REV	DATE	DESCRIPTION	BY
 MACE DESIGN 155 MOORSGATE, LONDON, EC2M 6AB			
PROJECT UCL IOE PHASE 1A 20 BEDFORD WAY, WC1H 0AL			
CLIENT UCL IOE			
LOCATION LEVEL 2 WING			
DRAWING TITLE GENERAL ARRANGEMENT PLAN APPROVED LAYOUT			
STATUS INFORMATION		SCALE 1:100 @ A1	
DRAWN BY TP	CHECKED BY RA	DATE 15.09.2017	REVISION
DRAWING NUMBER UCL-IOE-0100-WA-02-DR-A-72-0001		-	