

GENERAL NOTES

THIS DRAWING IS THE COPYRIGHT OF MACE DESIGN. DO NOT SCALE THIS DRAWING. ALL DIMENSIONS TO BE CHECKED ON SITE BEFORE ANY WORKS PROCEED.


THE CONTRACTOR IS TO PROVIDE FULL SIZE SETTING OUT DRAWINGS BASED ON THE INFORMATION CONTAINED IN THIS DRAWING FOR THE DESIGNERS APPROVAL PRIOR TO COMMENCING MANUFACTURE.


THIS DRAWING IS ISSUED ON THE CONDITION THAT IT IS NOT REPRODUCED, RETAINED OR DISCLOSED TO ANY UNAUTHORISED PERSON EITHER WHOLLY OR IN PART WITHOUT THE WRITTEN CONSENT OF MACE DESIGN.

THIS DRAWING SHOULD BE READ IN CONJUNCTION WITH ALL RELATED DRAWINGS AND SPECIFICATIONS. ALL WORK IS TO BE CARRIED OUT IN ACCORDANCE WITH THE APPROPRIATE BUILDING REGULATIONS AND CODE OF PRACTICE WHERE SUCH EXIST AND GENERALLY TO CONFORM WITH GOOD BUILDING PRACTICE.

EXISTING NON LOAD BEARING WALLS AND DOORS TO BE REMOVED AND EXISTING FLOOR AND UNDERSIDE SLAB TO BE MADE GOOD.

EXISTING RAMP AND COUNTERTOP TO BE REMOVED.

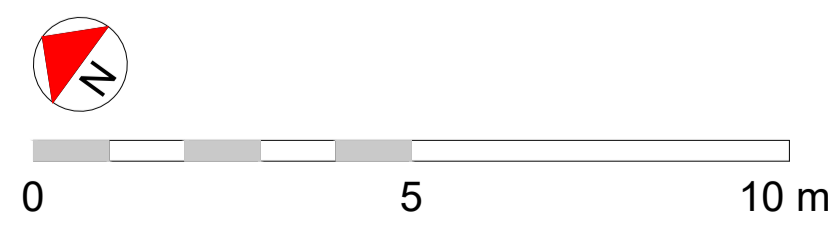

P01	23.05.2016	Issued for information, Stage 4.	TP
-	20.04.2016	Issued for information.	RA
REV	DATE	DESCRIPTION	BY
 MACE DESIGN 133 MOORGATE, LONDON, EC2M 4XB			
PROJECT UCL IOE PHASE 1B 20 BEDFORD WAY. WC1H OAL			
CLIENT UCL IOE			
LOCATION LEVEL 4 WING			
DRAWING TITLE DEMOLITION PLAN			
STATUS INFORMATION			SCALE 1:100 @ A1
DRAWN BY RA	CHECKED BY TP	DATE 27.03.2018	REVISION P01
DRAWING NUMBER UCL-IOE-0100-WA-04-DR-A-10-0001			