




THIS DRAWING SHOULD BE READ IN CONJUNCTION WITH ALL RELATED DRAWINGS AND SPECIFICATIONS. ALL WORK IS TO BE CARRIED OUT IN ACCORDANCE WITH THE APPROPRIATE BUILDING REGULATIONS AND CODE OF PRACTICE WHERE SUCH EXIST AND GENERALLY TO CONFORM WITH GOOD BUILDING PRACTICE.

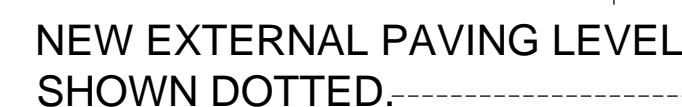

1:50

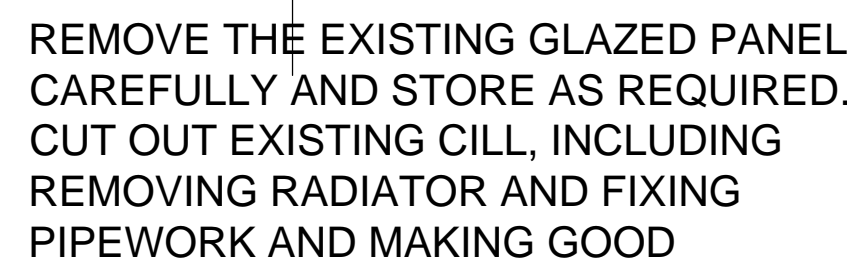

1.50

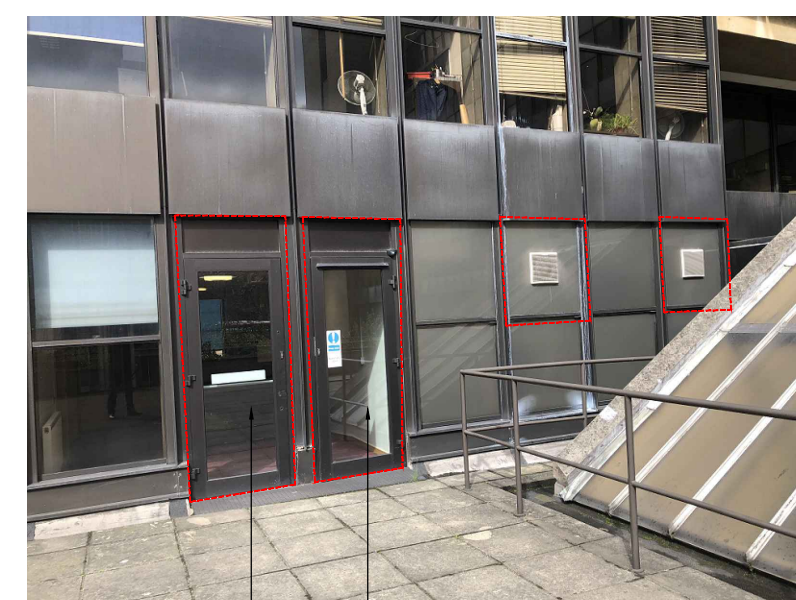

EXD
02



EXL
02



EXD
02



mace

PROJECT
UCL IOE PHASE 1B
20 BEDFORD WAY. WC1H 0A

LOCATION
LEVEL 4 WING

STATUS INFORMATION	SCALE 1:50 @ A1
-----------------------	--------------------

BR	TP	02.04.2018
DRAWING NUMBER UCL-IOE-0100-WA-04-DR-A-31-1001		REVISION P01