

GENERAL NOTES

THIS DRAWING IS THE COPYRIGHT OF MACE DESIGN. DO NOT SCALE THIS DRAWING. ALL DIMENSIONS TO BE CHECKED ON SITE BEFORE ANY WORKS PROCEED.


THE CONTRACTOR IS TO PROVIDE FULL SIZE SETTING OUT DRAWINGS BASED ON THE INFORMATION CONTAINED IN THIS DRAWING FOR THE DESIGNERS APPROVAL PRIOR TO COMMENCING MANUFACTURE.

THE DRAWING IS ISSUED ON THE CONDITION THAT IT IS NOT REPRODUCED, RETAINED OR DISCLOSED TO ANY UNAUTHORISED PERSON EITHER WHOLLY OR IN PART WITHOUT THE WRITTEN CONSENT OF MACE DESIGN.


THIS DRAWING SHOULD BE READ IN CONJUNCTION WITH ALL RELATED DRAWINGS AND SPECIFICATIONS. ALL WORK IS TO BE CARRIED OUT IN ACCORDANCE WITH THE APPROPRIATE BUILDING REGULATIONS AND CODE OF PRACTICE WHERE SUCH EXIST AND GENERALLY TO CONFORM WITH GOOD BUILDING PRACTICE.

NEW PPC ALUMINIUM MICROBLADE  
FRESH AIR SUPPLY/ EXHAUST  
LOUVRE PANEL WITH MATCHING  
COLOUR TO EXISTING FRAMING.  
PROVIDE BLACK ANTI INSECT MESH  
TO REAR.

NEW EXTERIOR DOOR TO  
MATCH EXISTING.  
ALTERNATIVELY ANY OTHER  
EXISTING MATCHING DOOR  
EXISTS, REUSE AND MAKE  
GOOD. PROVIDE WITH SOLID  
INSULATED SPANDREL OVER  
DOOR TO MATCH EXISTING

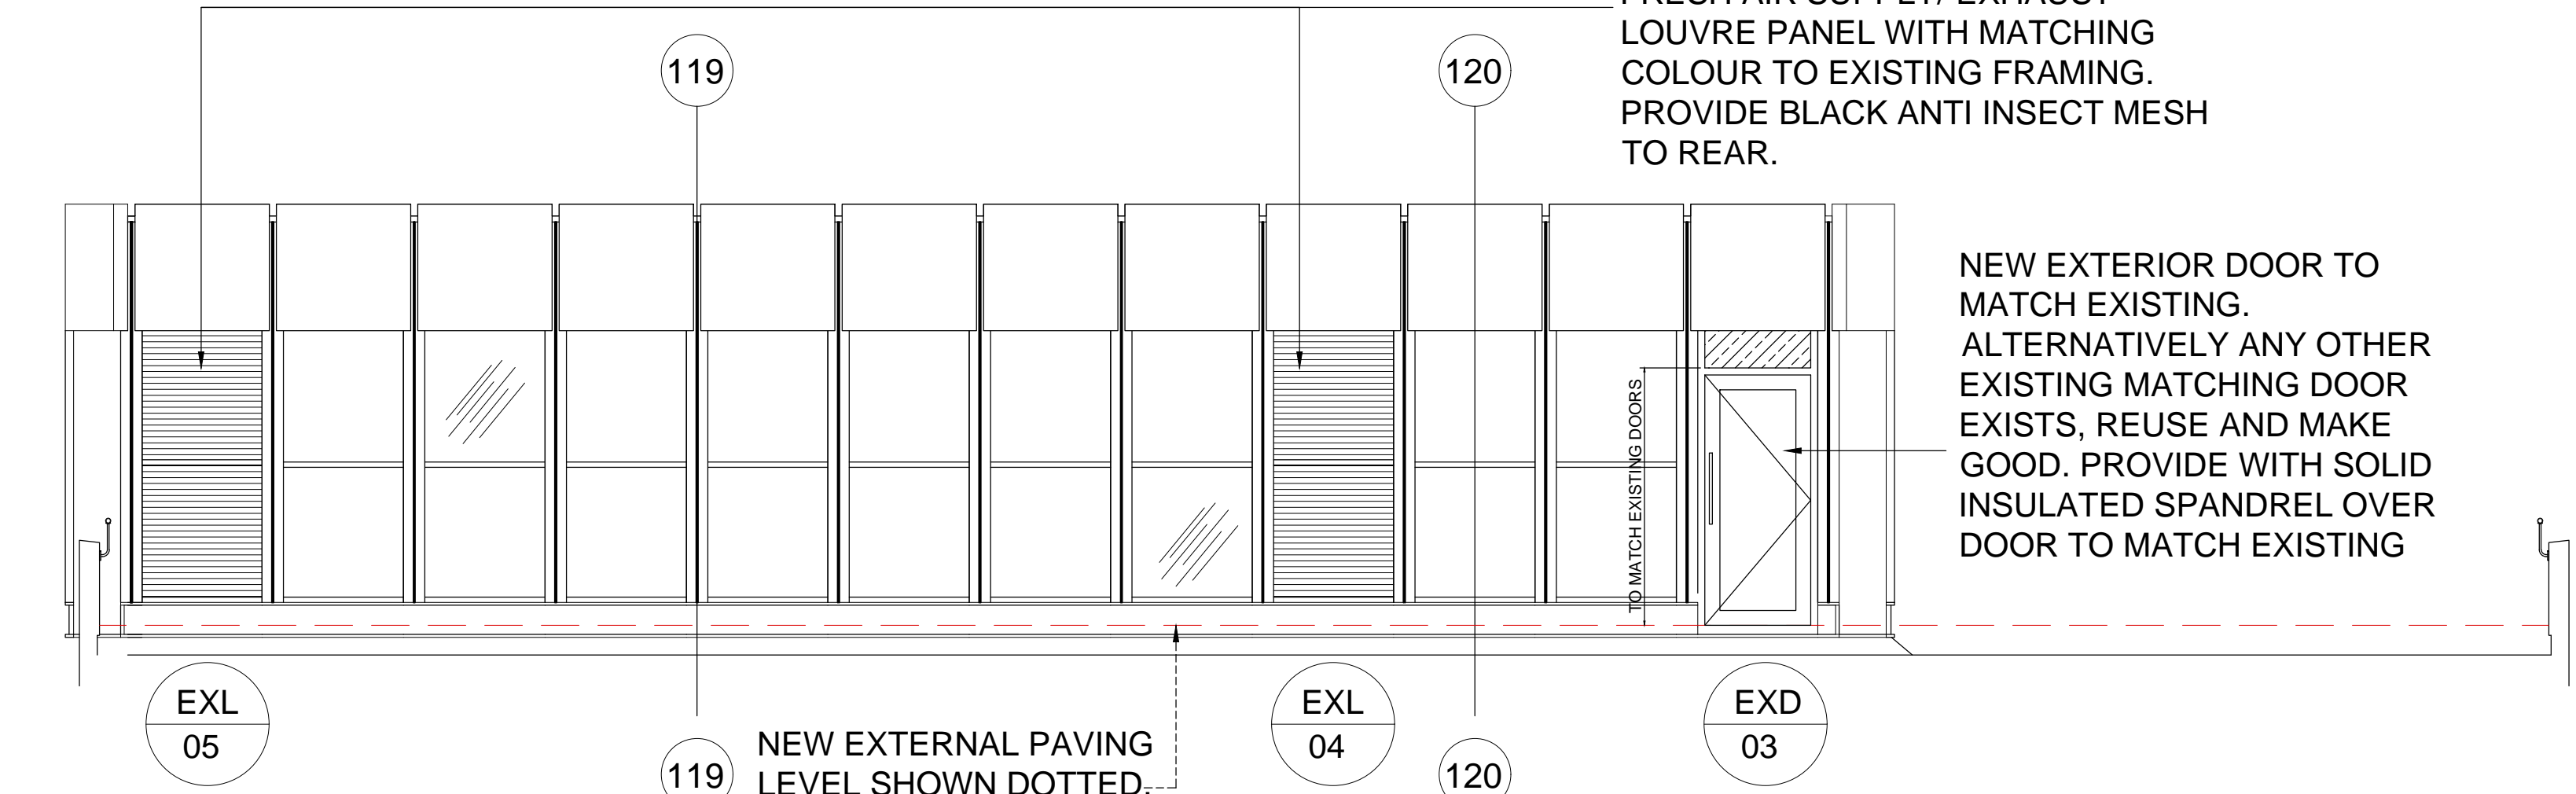

1 PROPOSED FACADE NO. 2  
1:50

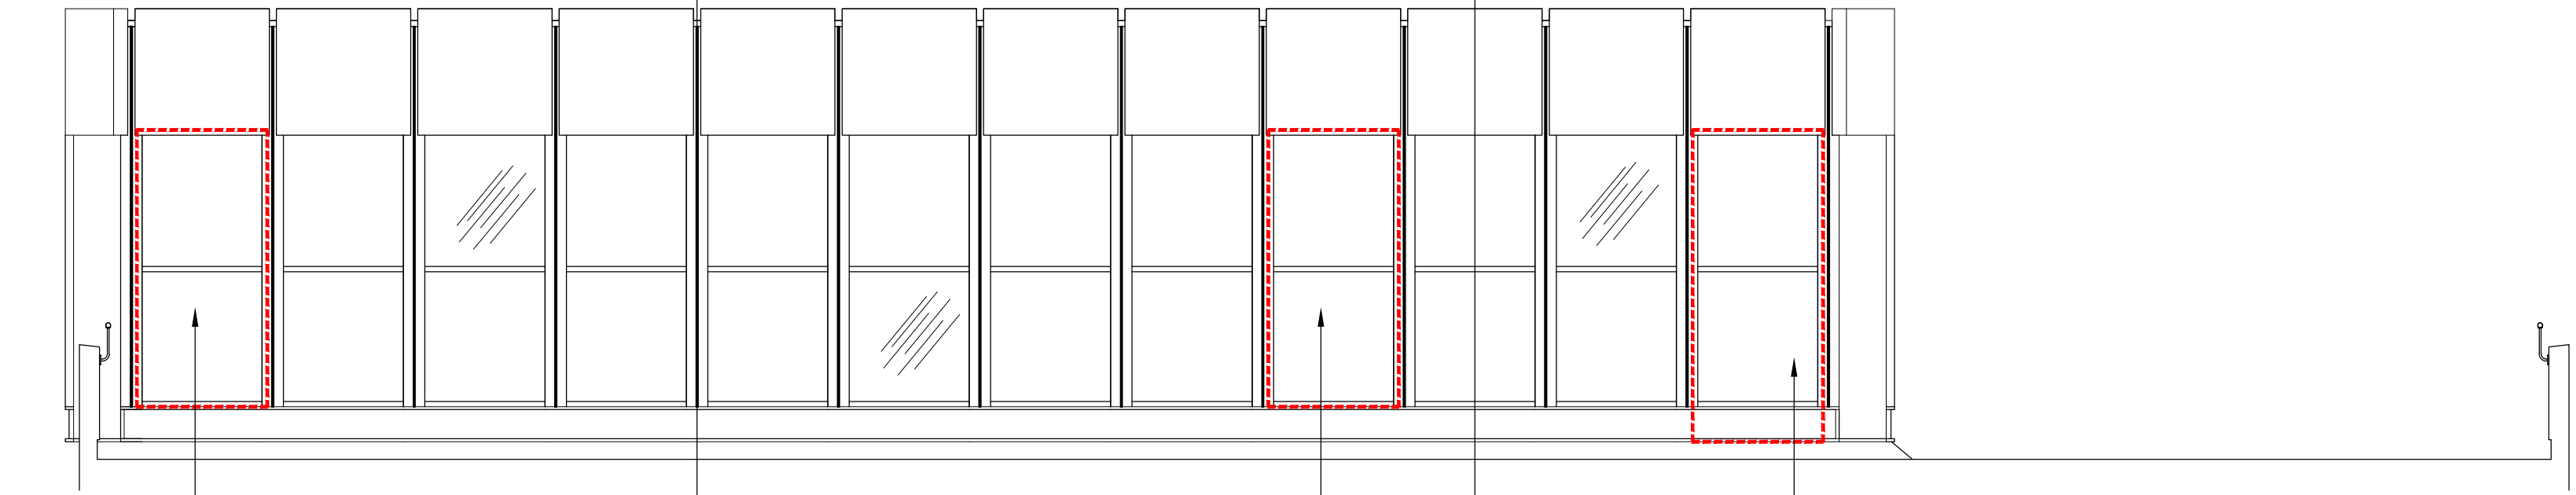


REMOVE EXISTING GLAZING AND PREPARE FOR NEW  
LOUVRE. ENSURE THAT THE EXISTING TRANSOM  
ARRANGEMENT REMAINS.


REMOVE EXISTING GLAZING AND  
PREPARE FOR NEW LOUVRE. ENSURE  
THAT THE EXISTING TRANSOM  
ARRANGEMENT REMAINS.

REMOVE THE EXISTING GLAZED  
PANEL CAREFULLY AND STORE  
AS REQUIRED. CUT OUT EXISTING  
CILL, INCLUDING REMOVING  
RADIATOR AND FIXING PIPEWORK  
AND MAKING GOOD


2 EXISTING FACADE NO. 2  
1:50

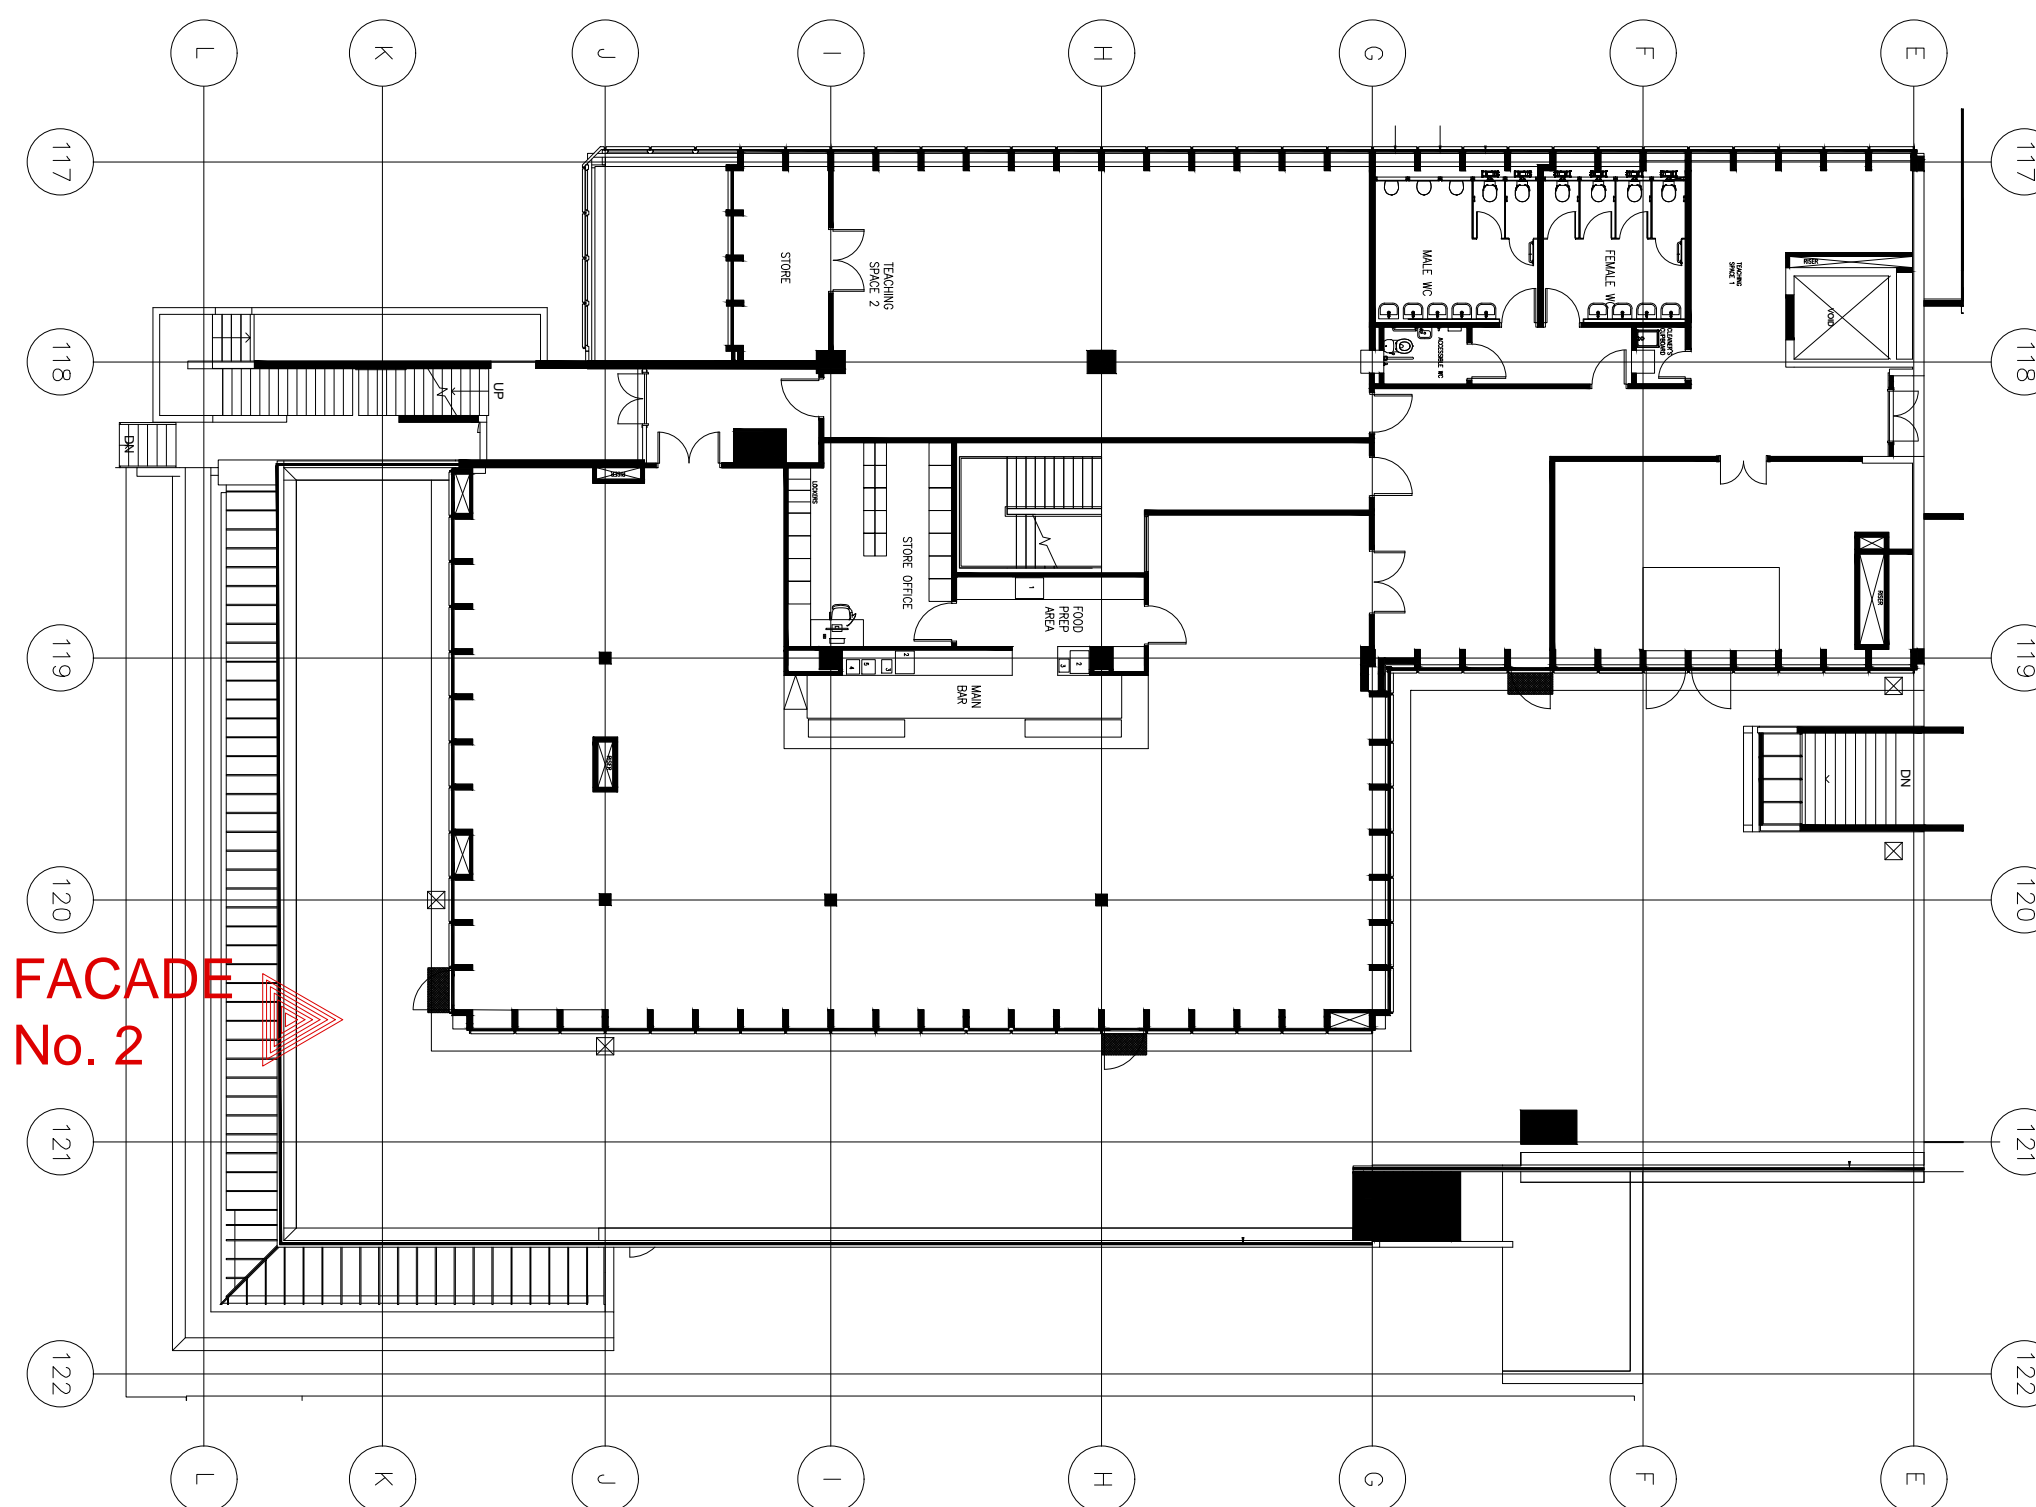

FACADE  
No. 2

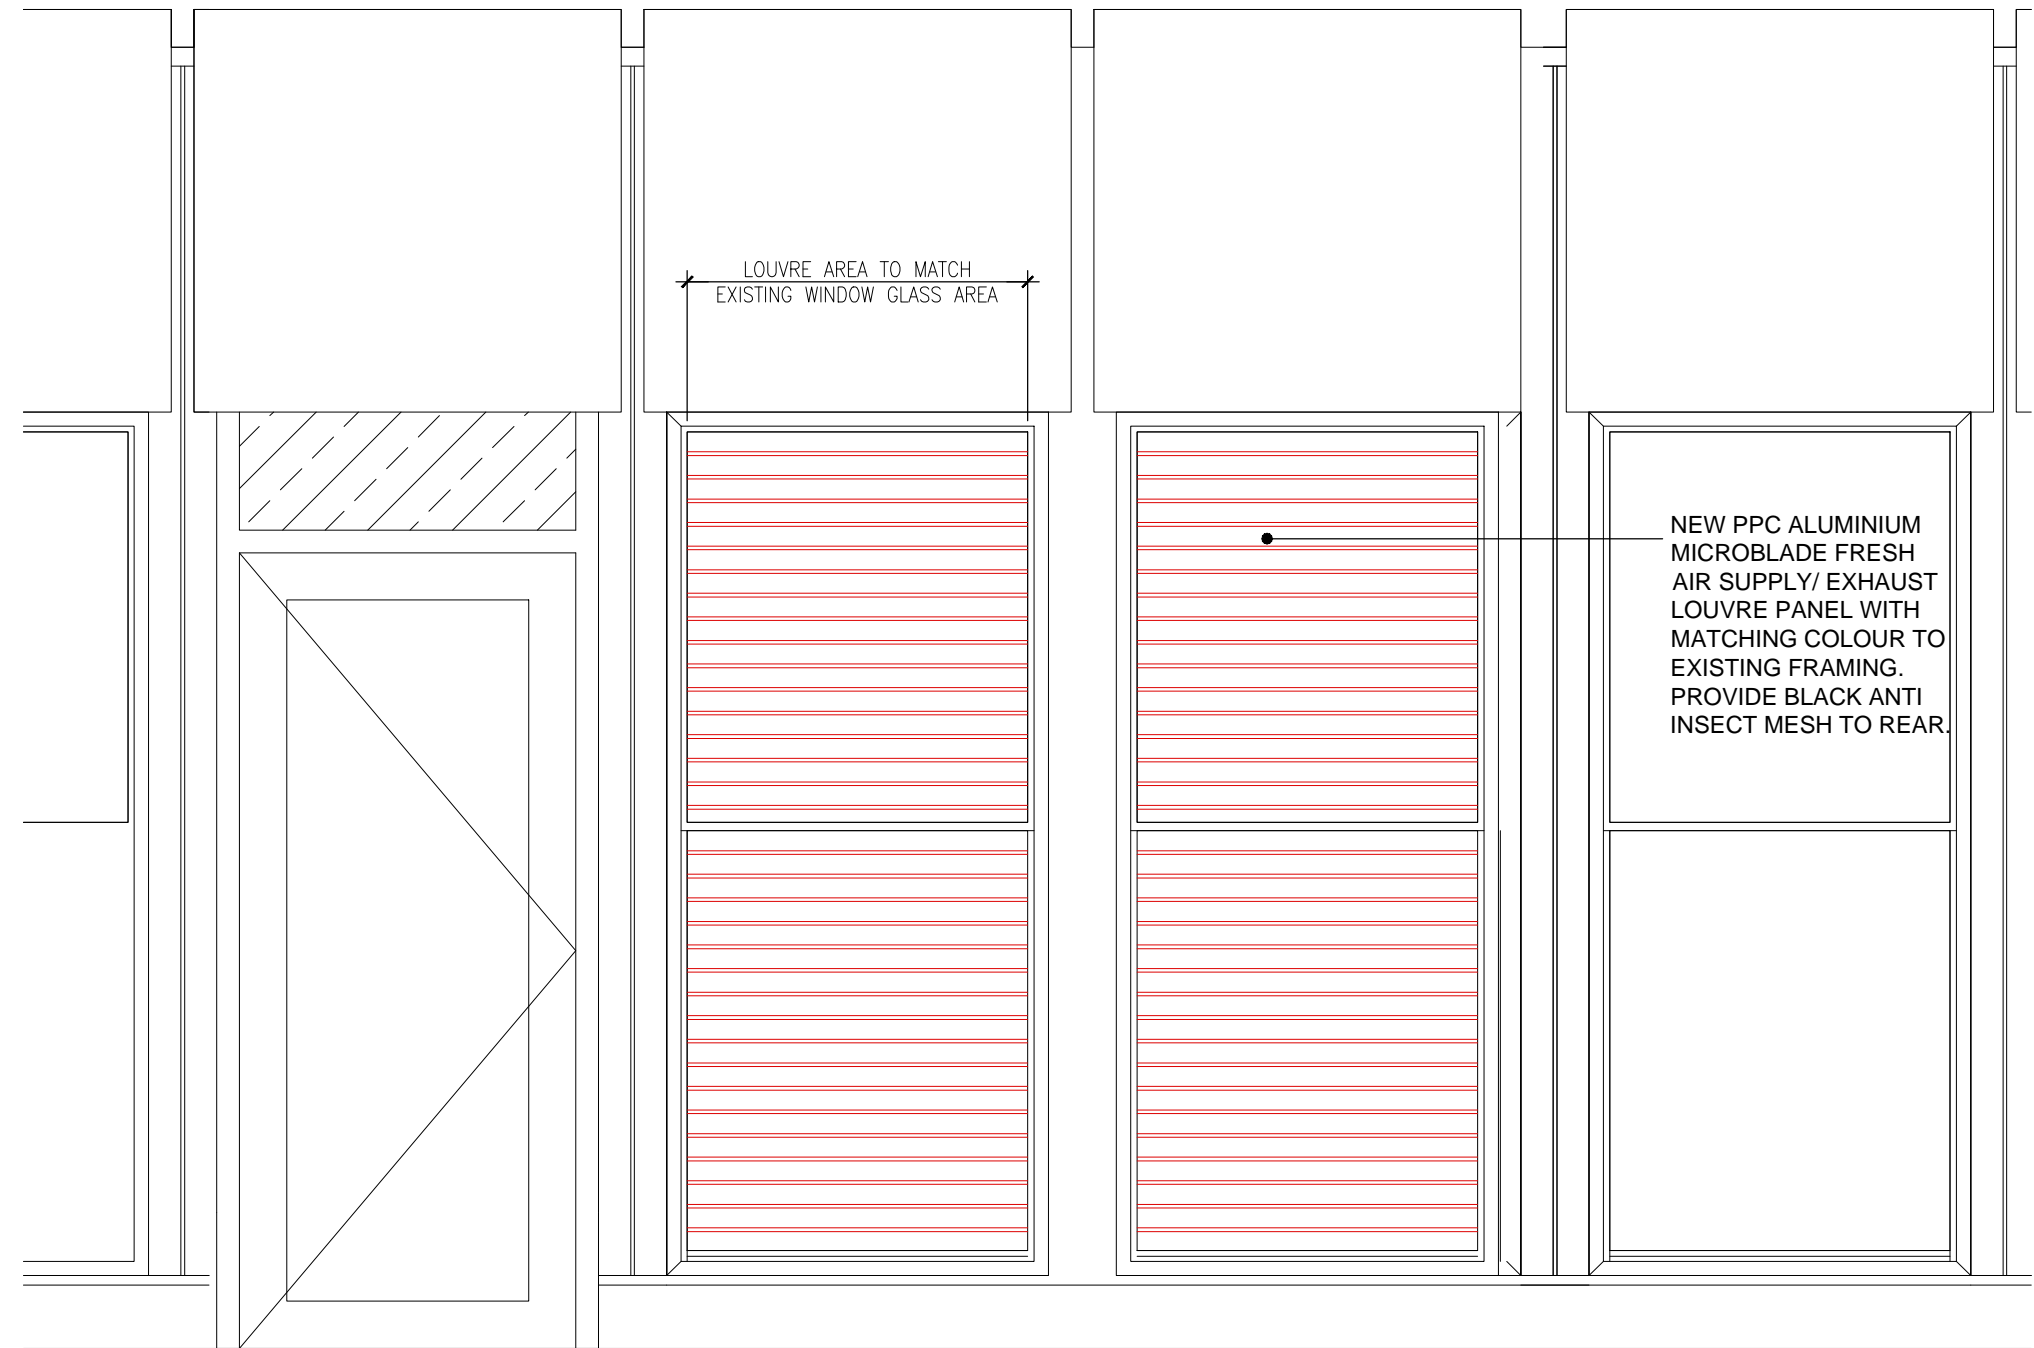

3 PROPOSED LOUVRE ELEVATION  
1:20

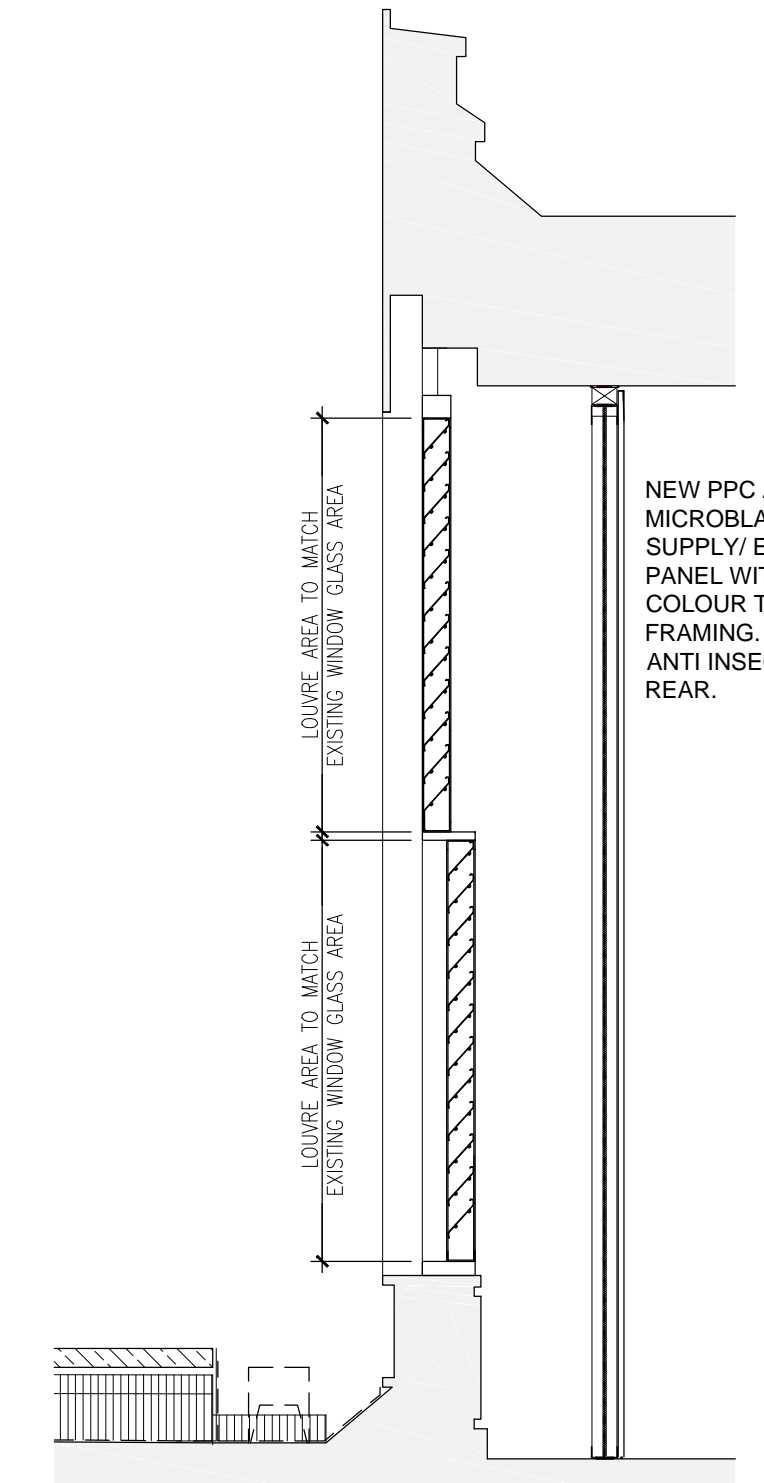

4 PROPOSED LOUVRE SECTION  
1:20

P01	25.05.2018	Issued for information. Stage 4.	TP
-	04.05.2018	Issued for information stage 3 updates	RA
REV	DATE	DESCRIPTION	BY



PROJECT  
UCL IOE PHASE 1B  
20 BEDFORD WAY. WC1H OAL

CLIENT  
UCL IOE

LOCATION  
LEVEL 4 WING

DRAWING TITLE  
EXTERNAL ELEVATIONS  
SHEET 2

STATUS INFORMATION		SCALE AS SHOWN @ A1	
DRAWN BY BR	CHECKED BY TP	DATE 02.04.2018	REVISION P01
DRAWING NUMBER UCL-IOE-0100-WA-04-DR-A-31-1003			