

GENERAL NOTES

THIS DRAWING IS THE COPYRIGHT OF MACE DESIGN. DO NOT SCALE THIS DRAWING.
ALL DIMENSIONS TO BE CHECKED ON SITE BEFORE ANY WORKS PROCEED.


THE CONTRACTOR IS TO PROVIDE FULL SIZE SETTING OUT DRAWINGS BASED ON
THE INFORMATION CONTAINED IN THIS DRAWING FOR THE DESIGNERS APPROVAL
PRIOR TO COMMENCING MANUFACTURE.

THE DRAWING IS ISSUED ON THE CONDITION THAT IT IS NOT REPRODUCED,
RETAINED OR DISCLOSED TO ANY UNAUTHORISED PERSON EITHER WHOLLY OR IN
PART WITHOUT THE WRITTEN CONSENT OF MACE DESIGN.


THIS DRAWING SHOULD BE READ IN CONJUNCTION WITH ALL RELATED DRAWINGS
AND SPECIFICATIONS. ALL WORK IS TO BE CARRIED OUT IN ACCORDANCE WITH THE
APPROPRIATE BUILDING REGULATIONS AND CODE OF PRACTICE WHERE SUCH
EXIST AND GENERALLY TO CONFORM WITH GOOD BUILDING PRACTICE.

NEW SELECTED SOLID COLOUR FILM APPLIED
TO THE INTERIOR FACE OF THE GLAZING.
(SHOWN SHADED)


EXTERNAL WC EXTRACT GRILLE COLOUR
TO MATCH EXISTING EXTERNAL GLAZING
FRAME.

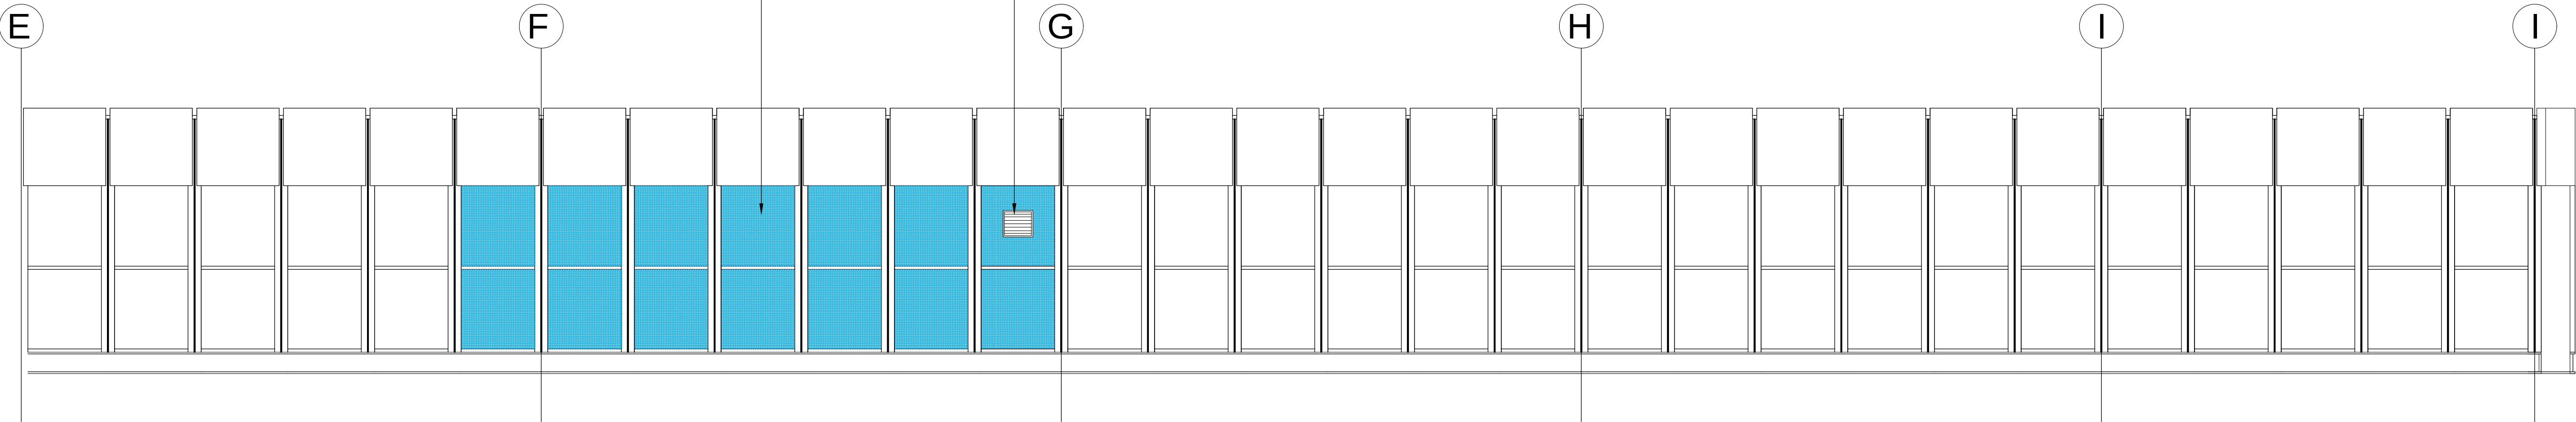

1 PROPOSED FACADE NO. 3
1:50

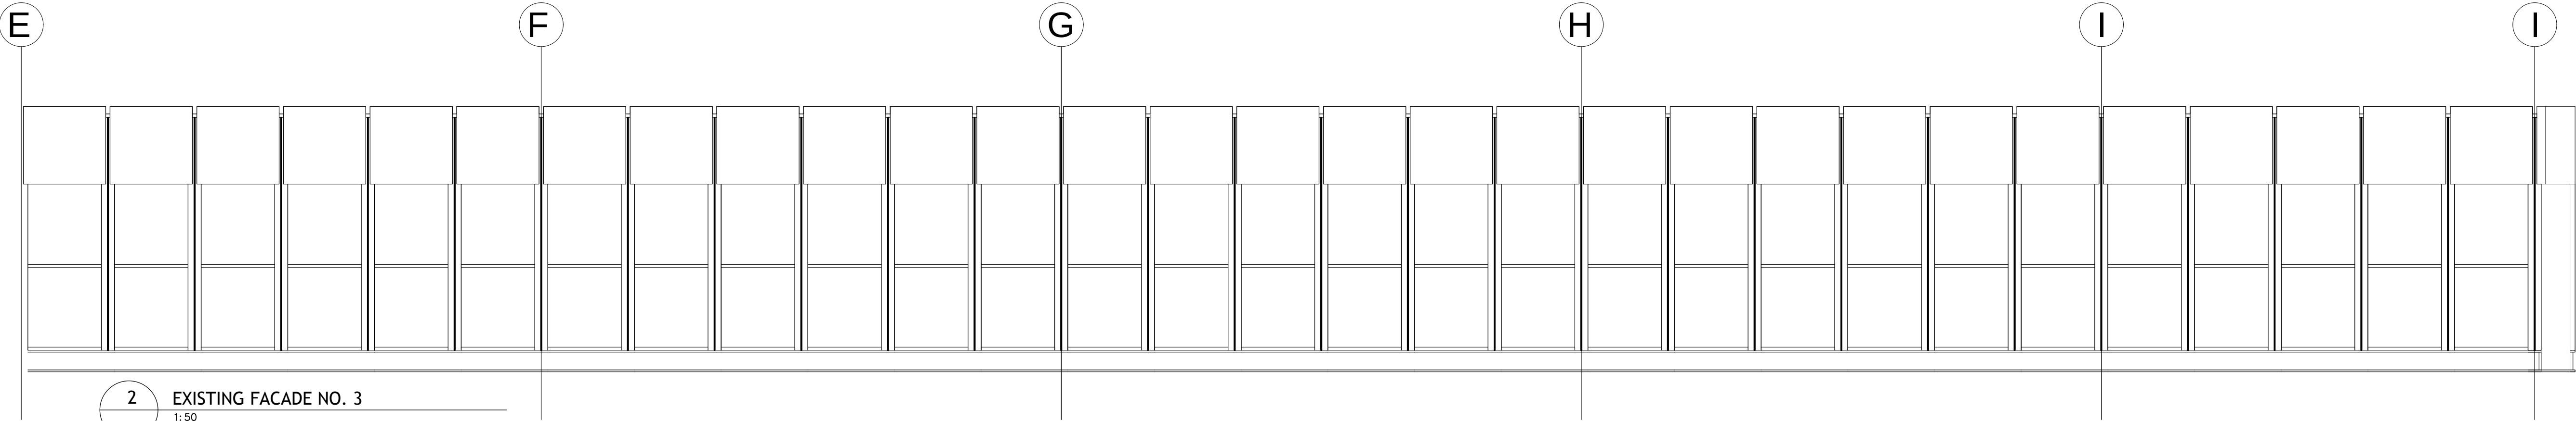

2 EXISTING FACADE NO. 3
1:50

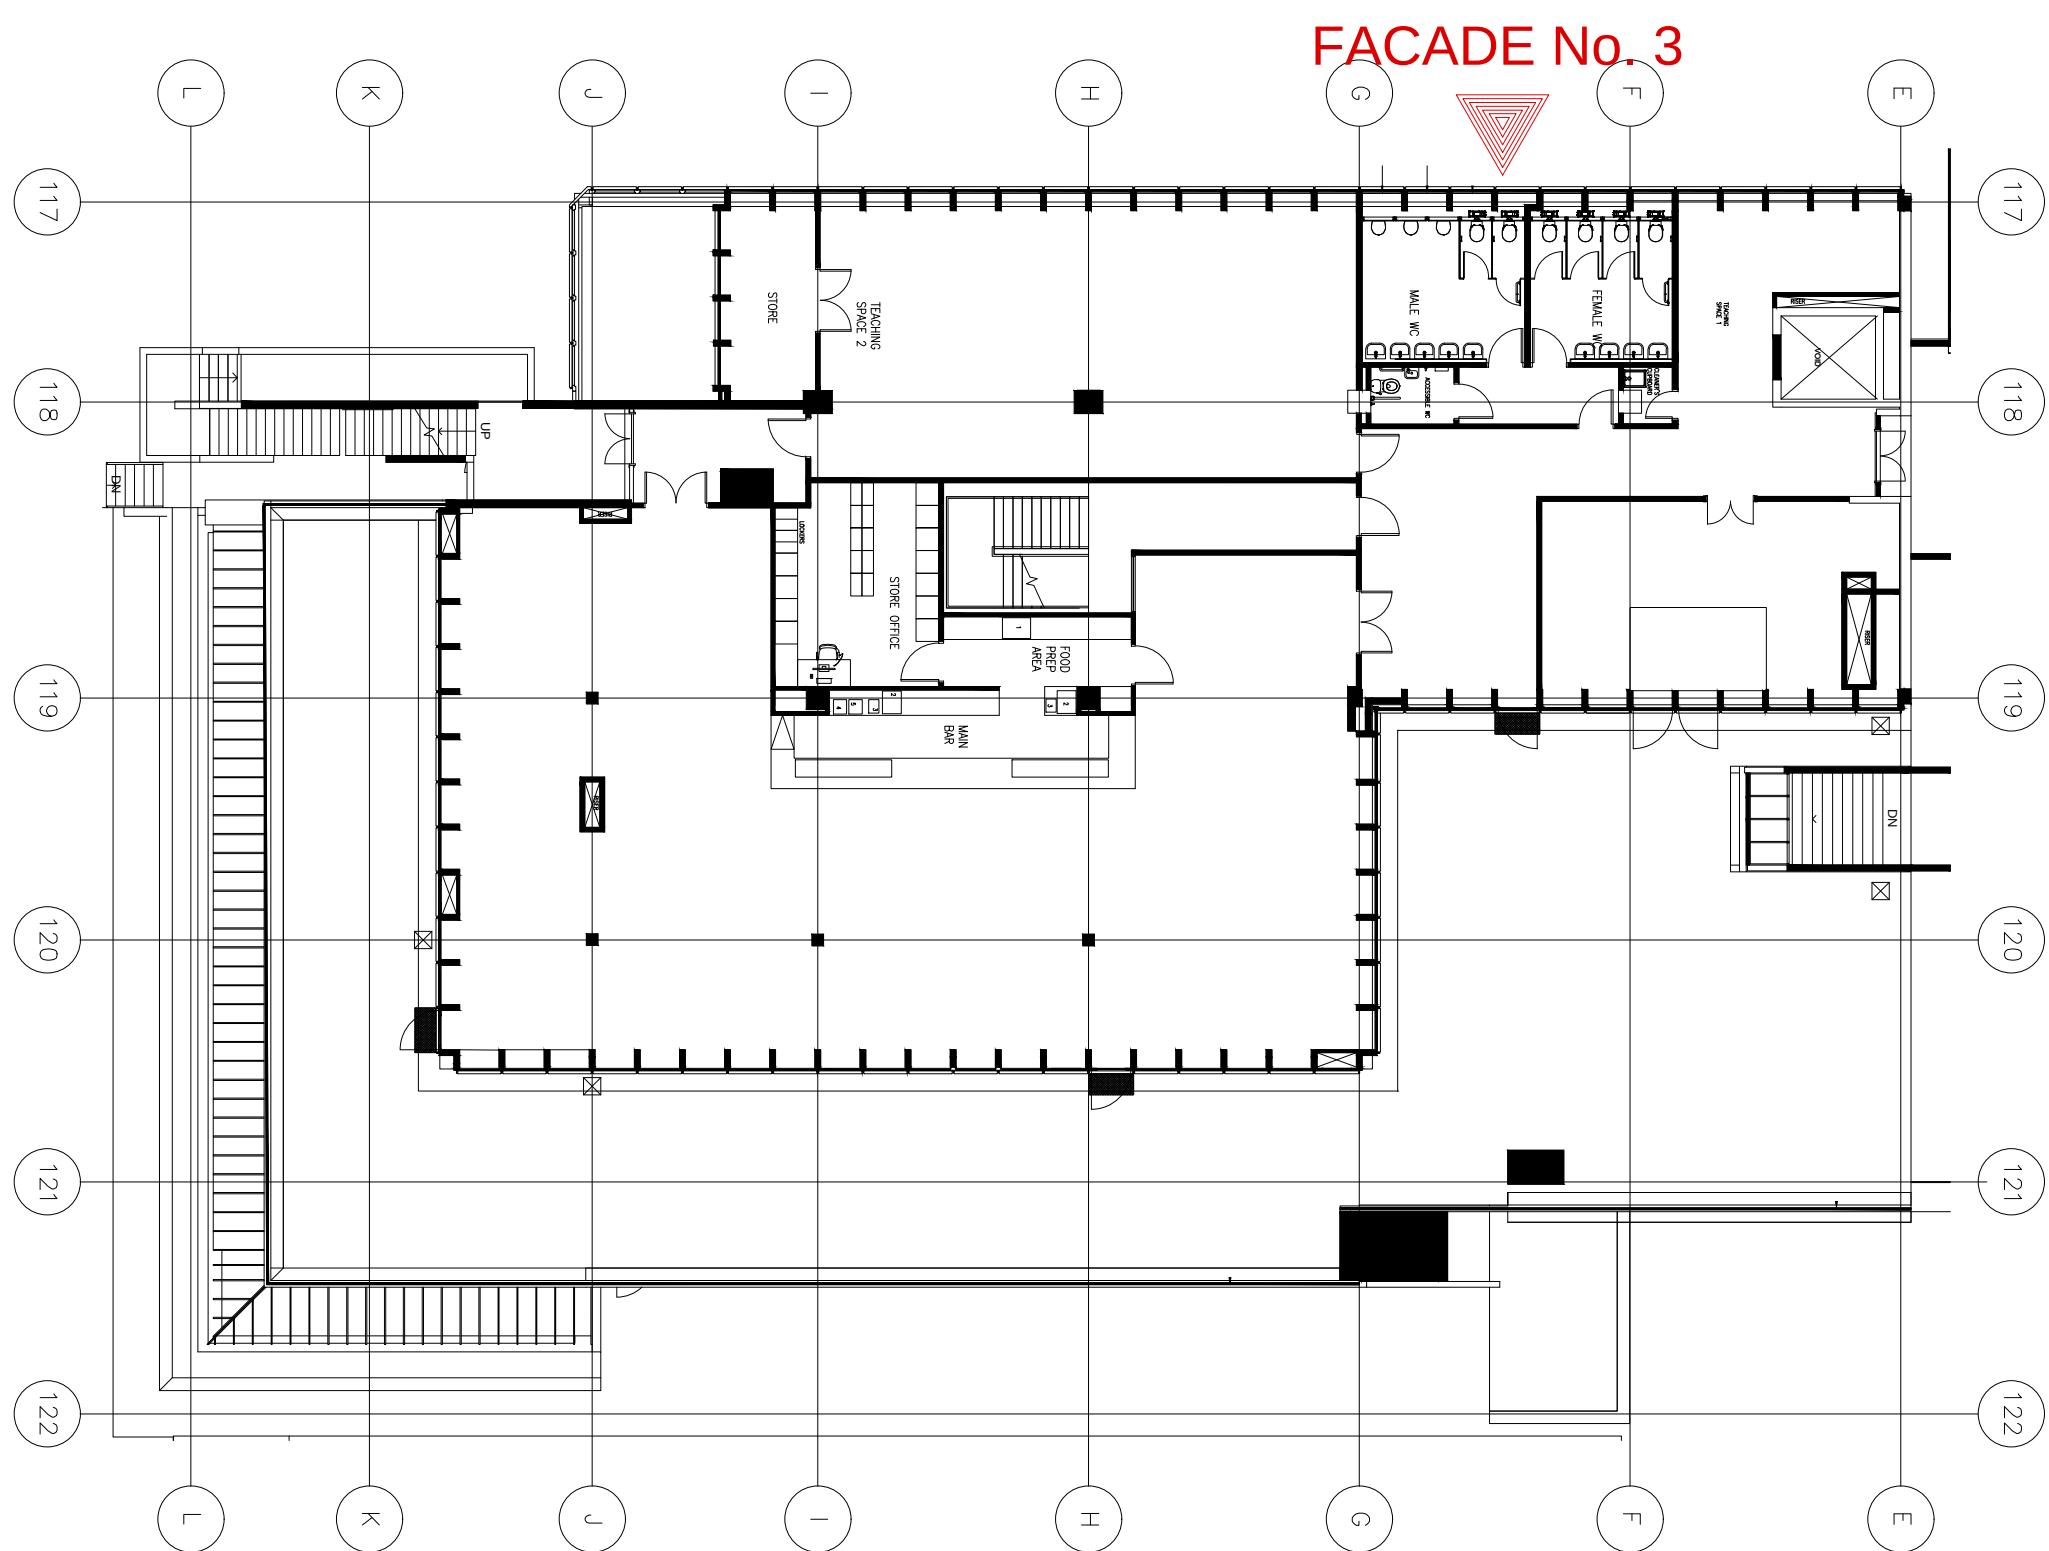

PGI	25.05.2018	Issued for information: Stage 4.	TP
REV	20.04.2018	Issued for information.	RA



PROJECT
UCL IOE PHASE 1B
20 BEDFORD WAY. WC1H OAL

CLIENT
UCL IOE

LOCATION
LEVEL 4 WING

DRAWING TITLE
EXTERNAL ELEVATIONS
SHEET 3

STATUS INFORMATION		SCALE 1:50 @ A1
DRAWN BY BR	CHECKED BY TP	DATE 12.04.2018
DRAWING NUMBER UCL-IOE-0100-WA-04-DR-A-31-1004	REVISION P01	