



GENERAL NOTES
 THIS DRAWING IS THE COPYRIGHT OF MACE DESIGN. DO NOT SCALE THIS DRAWING. ALL DIMENSIONS TO BE CHECKED ON SITE BEFORE ANY WORKS PROCEED.
 THE CONTRACTOR IS TO PROVIDE FULL SIZE SETTING OUT DRAWINGS BASED ON THE INFORMATION CONTAINED IN THIS DRAWING FOR THE DESIGNERS APPROVAL PRIOR TO COMMENCING MANUFACTURE.
 THE DRAWING IS ISSUED ON THE CONDITION THAT IT IS NOT REPRODUCED, RETAINED OR DISCLOSED TO ANY UNAUTHORISED PERSON EITHER WHOLLY OR IN PART WITHOUT THE WRITTEN CONSENT OF MACE DESIGN.
 THIS DRAWING SHOULD BE READ IN CONJUNCTION WITH ALL RELATED DRAWINGS AND SPECIFICATIONS. ALL WORK IS TO BE CARRIED OUT IN ACCORDANCE WITH THE APPROPRIATE BUILDING REGULATIONS AND CODE OF PRACTICE WHERE SUCH EXIST AND GENERALLY TO CONFORM WITH GOOD BUILDING PRACTICE.




TERRACE STAIRS

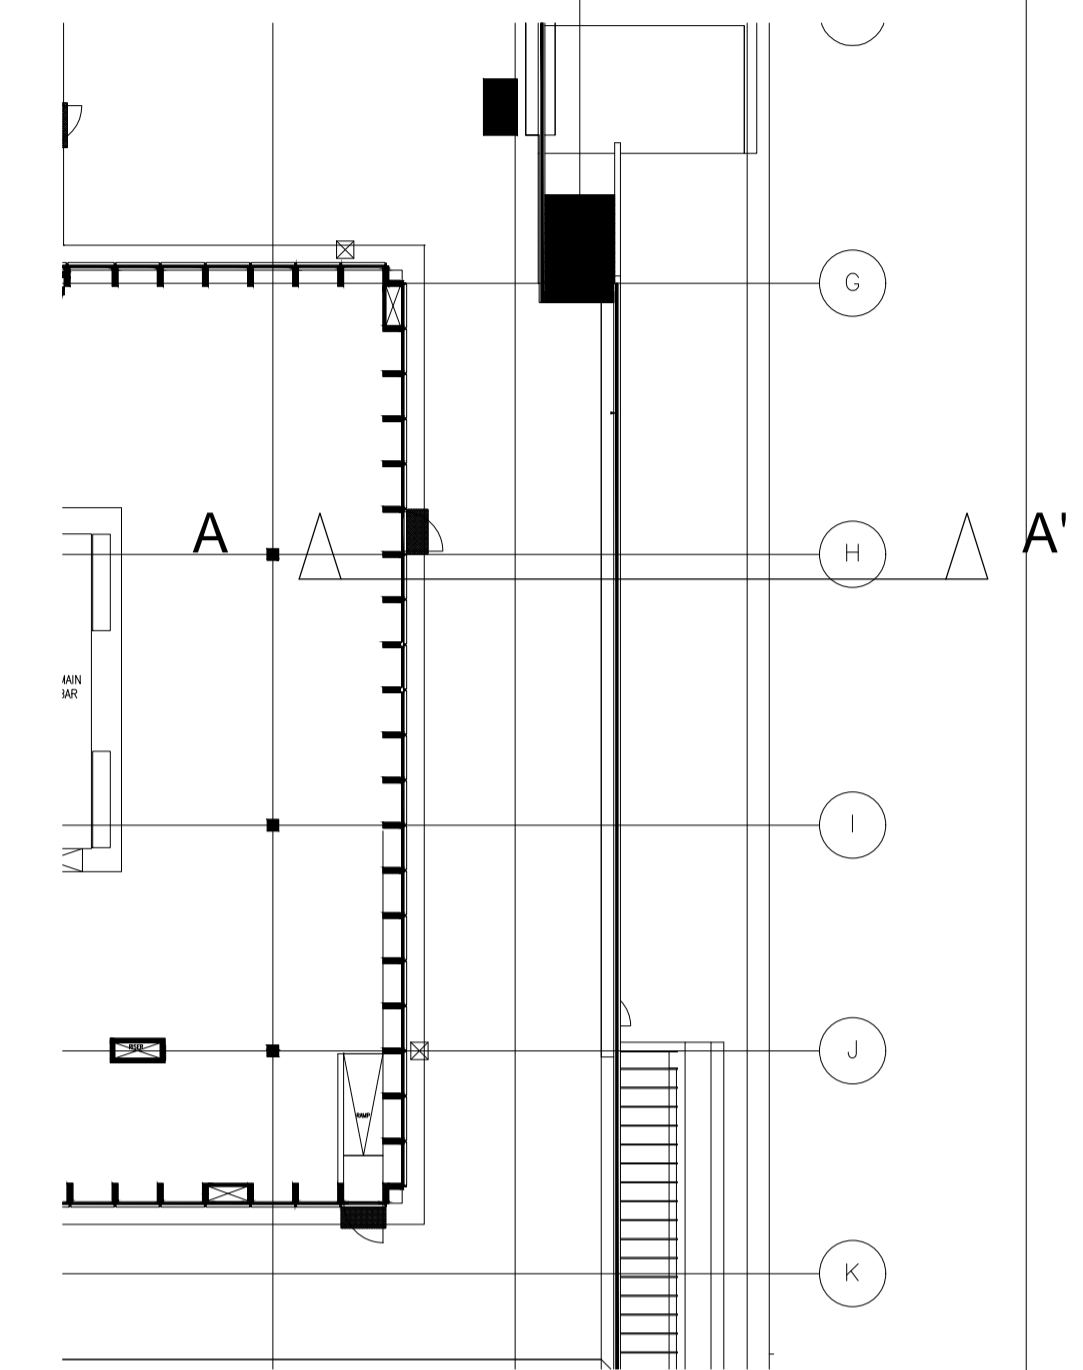


5 KEY PLAN
1:200

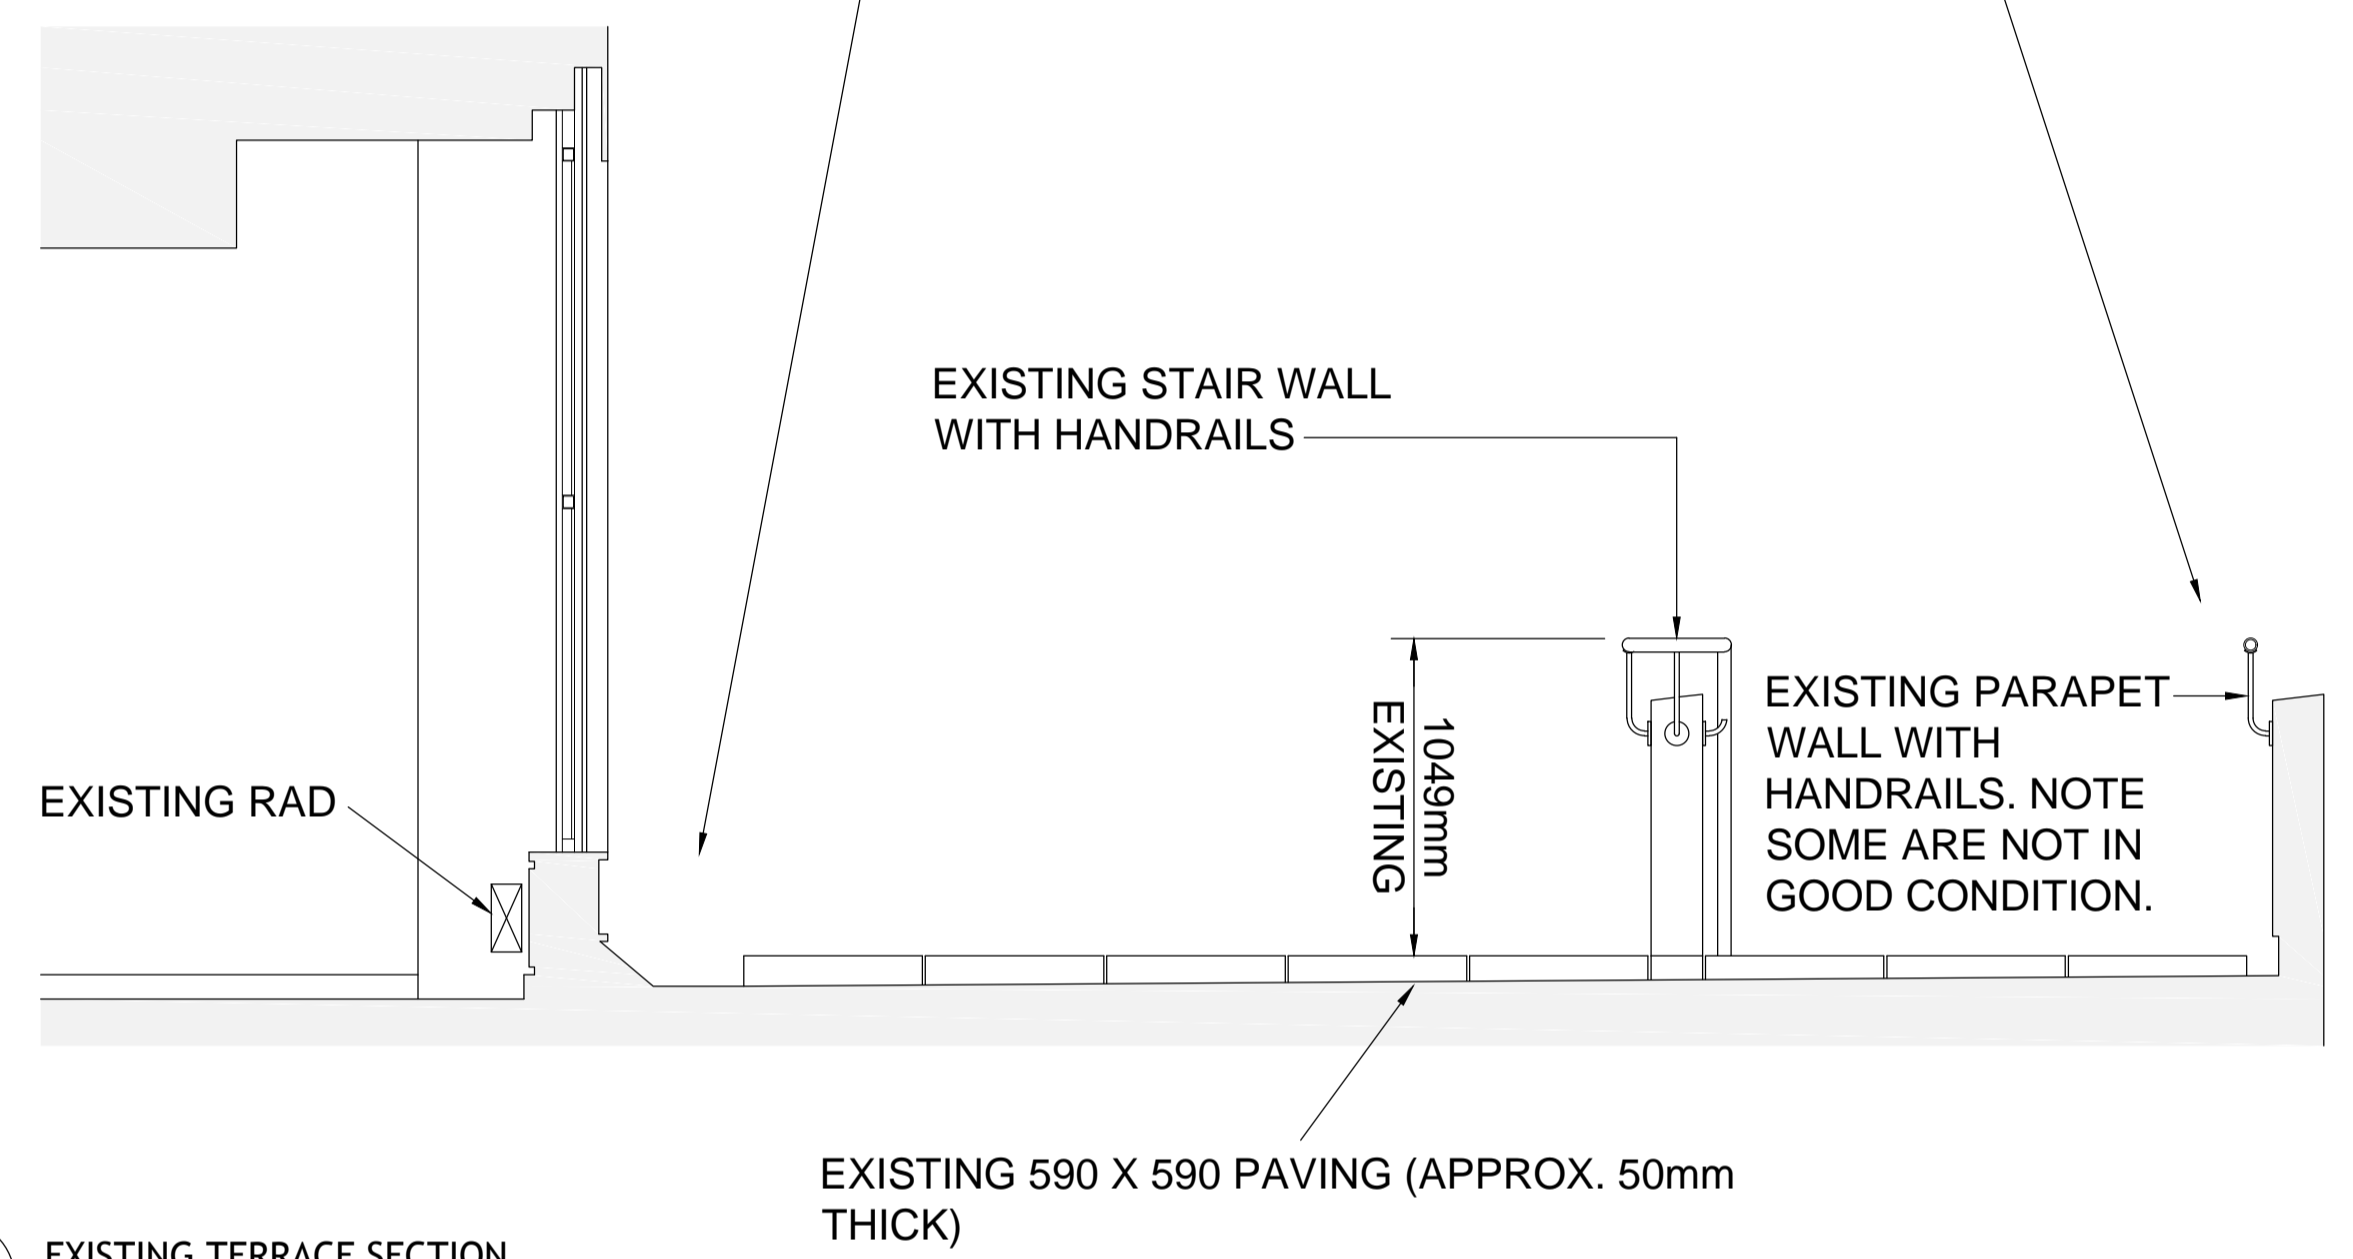


1 EXISTING TERRACE SECTION
1:25

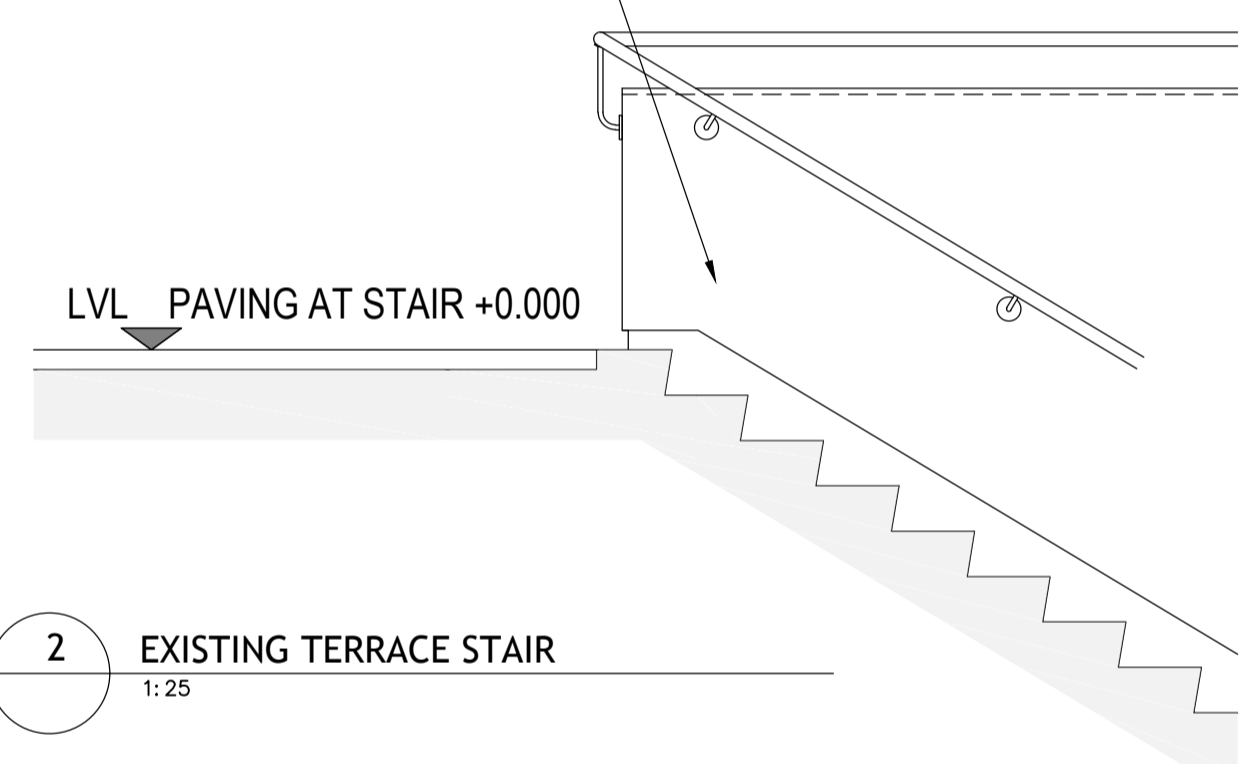

2 EXISTING TERRACE STAIR
1:25

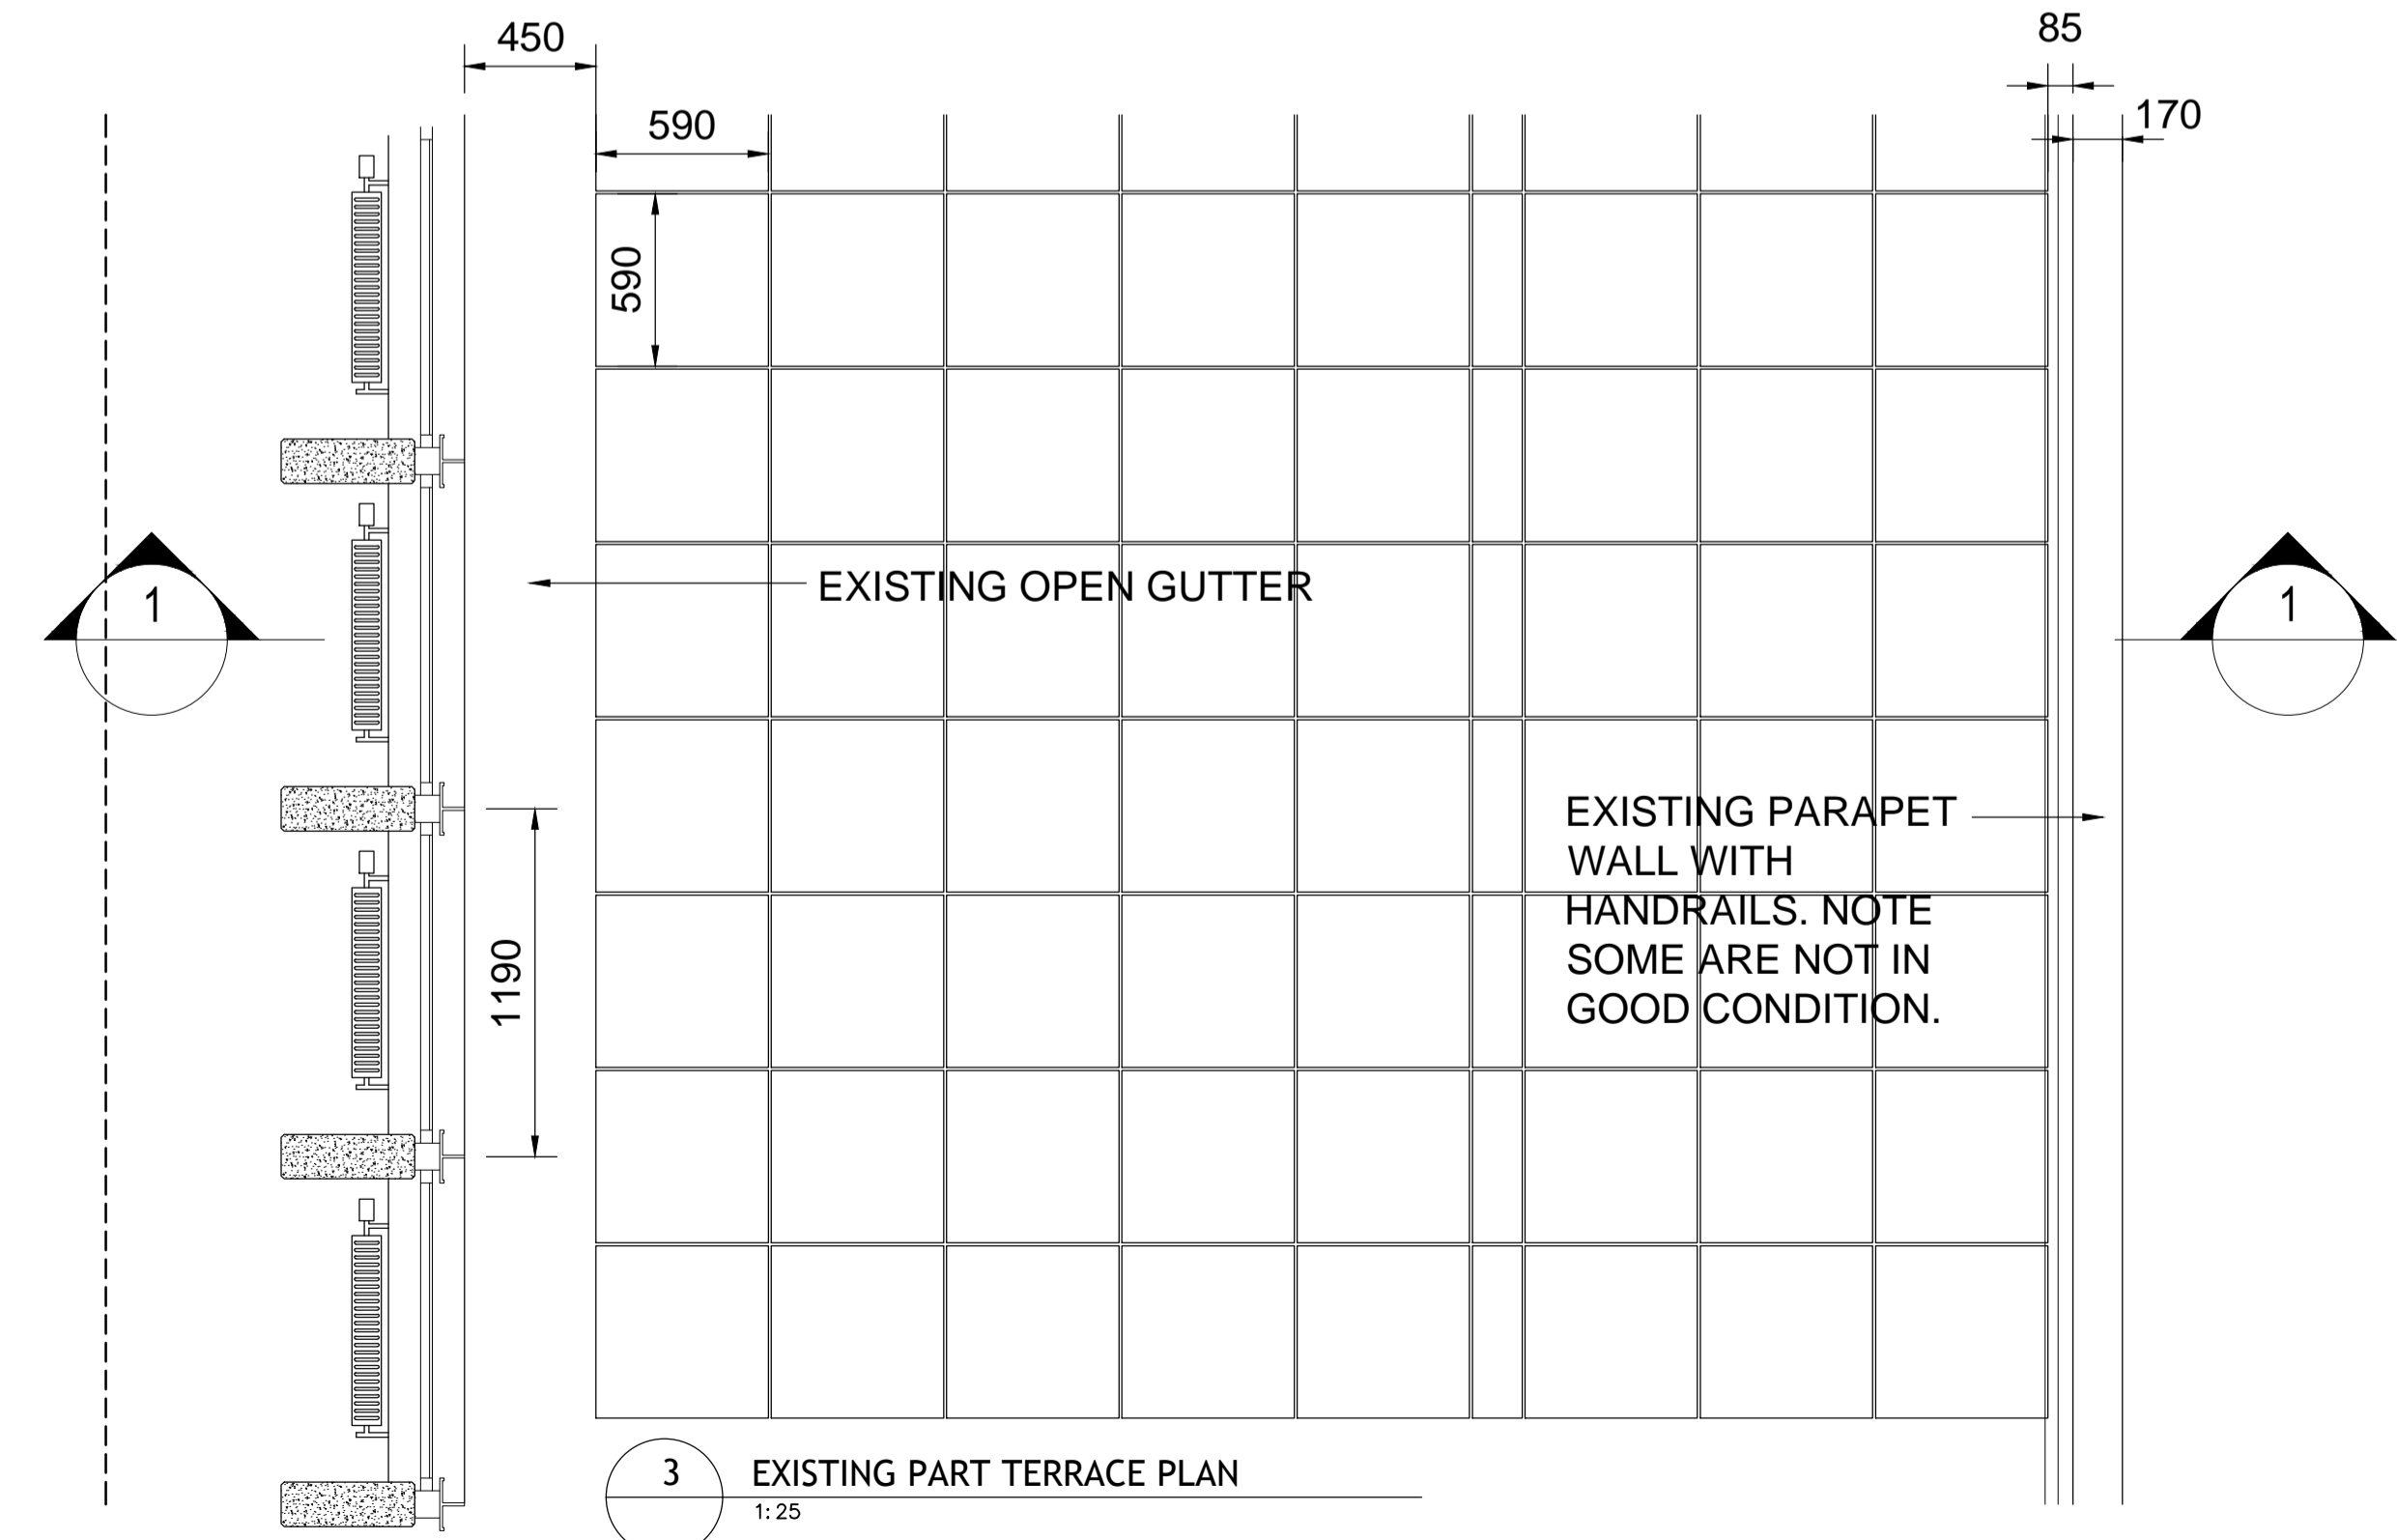

3 EXISTING PART TERRACE PLAN
1:25

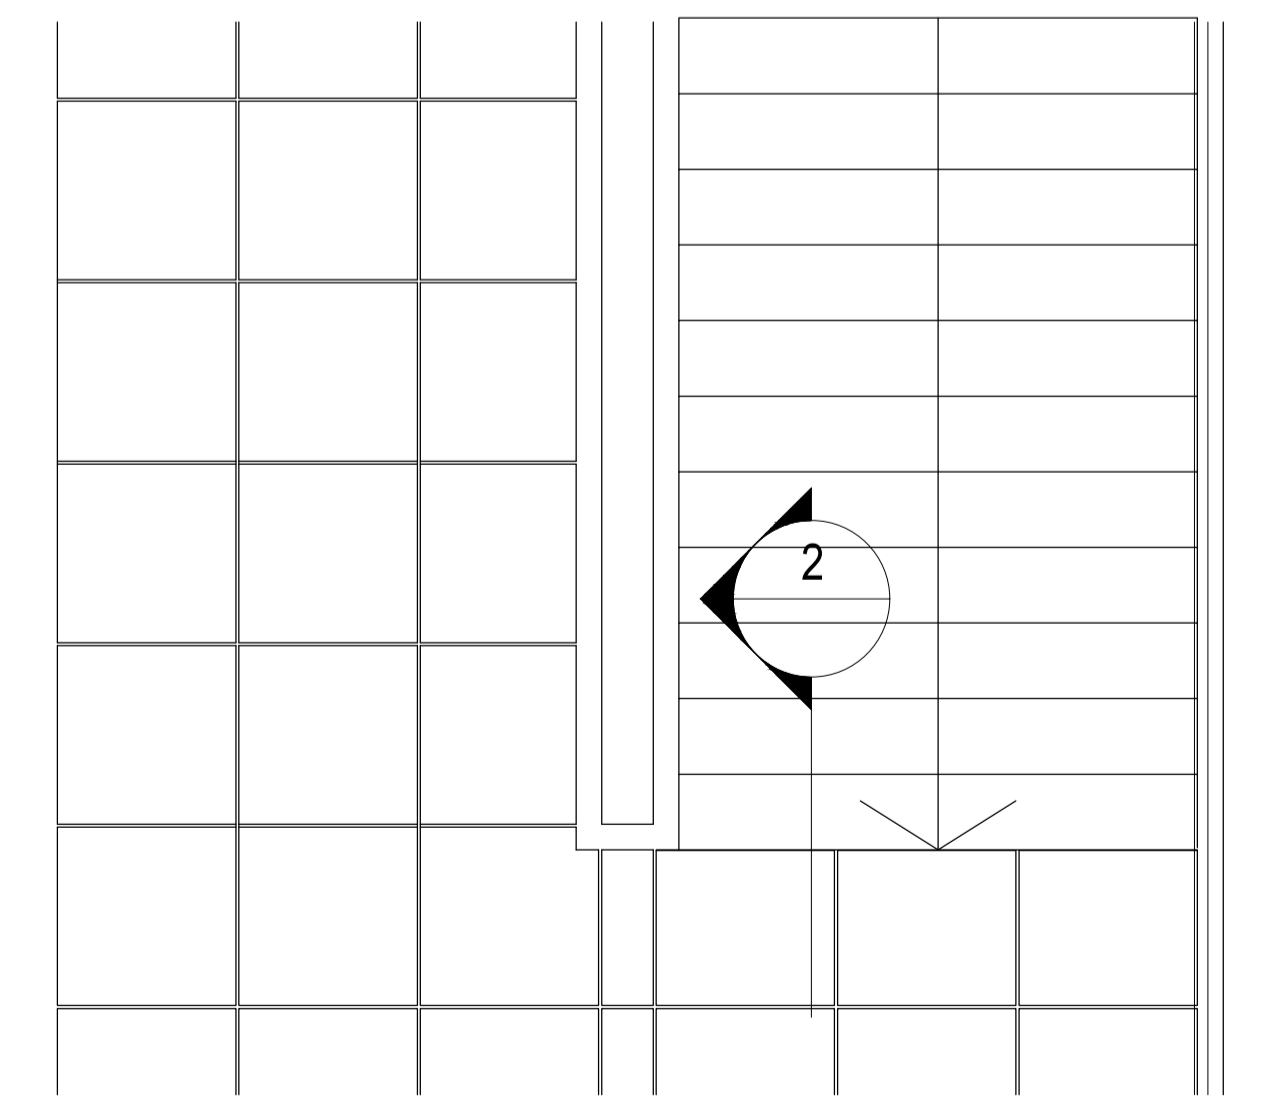

4 EXISTING STAIRS PLAN OFF TERRACE
1:25

PO1	25.05.2018	Issued for information: Stage 4	TP
-	04.05.2018	Issued for information stage 3 updates	RA
REV	DATE	DESCRIPTION	BY



PROJECT
UCL IOE PHASE 1B
 20 BEDFORD WAY. WC1H 0AL

CLIENT
UCL IOE

LOCATION
LEVEL 4 WING

DRAWING TITLE
EXTERNAL TERRACE SECTIONS & DETAILS SHEET 1

STATUS INFORMATION		SCALE
DRAWN BY	CHECKED BY	1:25 @ A1
BR	TP	DATE
		12.04.2018
DRAWING NUMBER	REVISION	
UCL-IOE-0100-WA-04-DR-A-31-1005	PO1	