


GENERAL NOTES

THIS DRAWING IS THE COPYRIGHT OF MACE DESIGN. DO NOT SCALE THIS DRAWING. ALL DIMENSIONS TO BE CHECKED ON SITE BEFORE ANY WORKS PROCEED.


THE CONTRACTOR IS TO PROVIDE FULL SIZE SETTING OUT DRAWINGS BASED ON THE INFORMATION CONTAINED IN THIS DRAWING FOR THE DESIGNERS APPROVAL PRIOR TO COMMENCING MANUFACTURE.

THE DRAWING IS ISSUED ON THE CONDITION THAT IT IS NOT REPRODUCED, RETAINED OR DISCLOSED TO ANY UNAUTHORISED PERSON EITHER WHOLLY OR IN PART WITHOUT THE WRITTEN CONSENT OF MACE DESIGN.


THIS DRAWING SHOULD BE READ IN CONJUNCTION WITH ALL RELATED DRAWINGS AND SPECIFICATIONS. ALL WORK IS TO BE CARRIED OUT IN ACCORDANCE WITH THE APPROPRIATE BUILDING REGULATIONS AND CODE OF PRACTICE WHERE SUCH EXIST AND GENERALLY TO CONFORM WITH GOOD BUILDING PRACTICE.

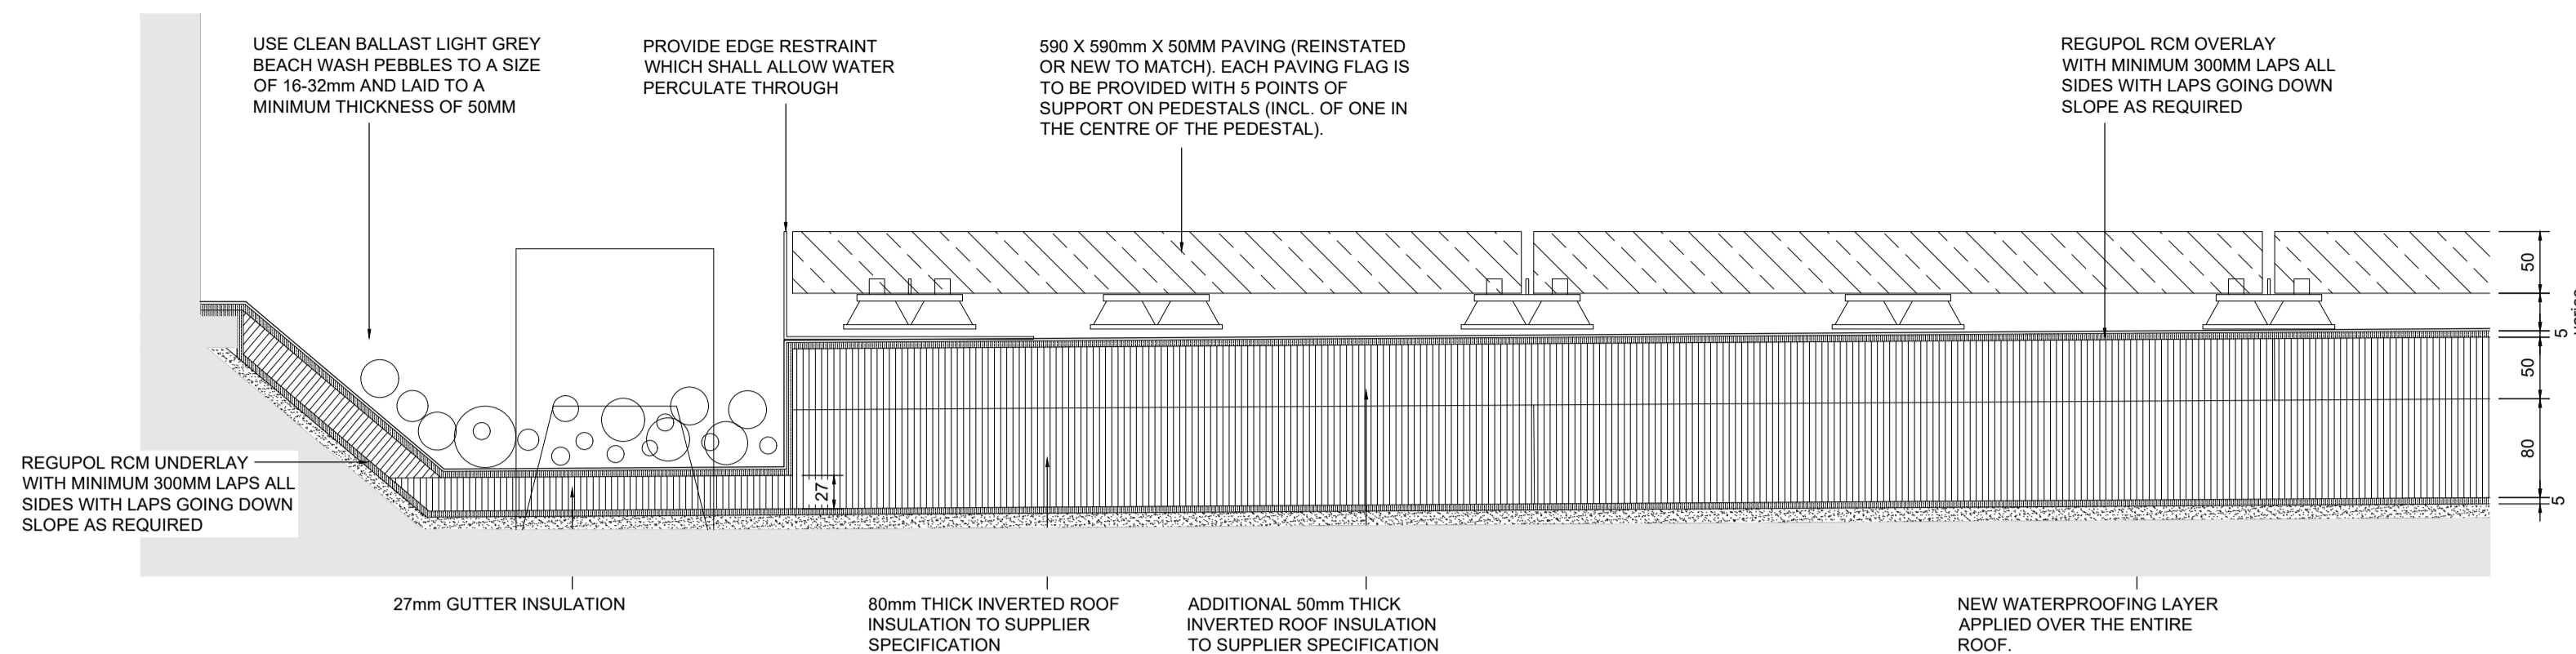

1 SECTION THROUGH NEW WALK ON ROOF BUILD UP
1:5

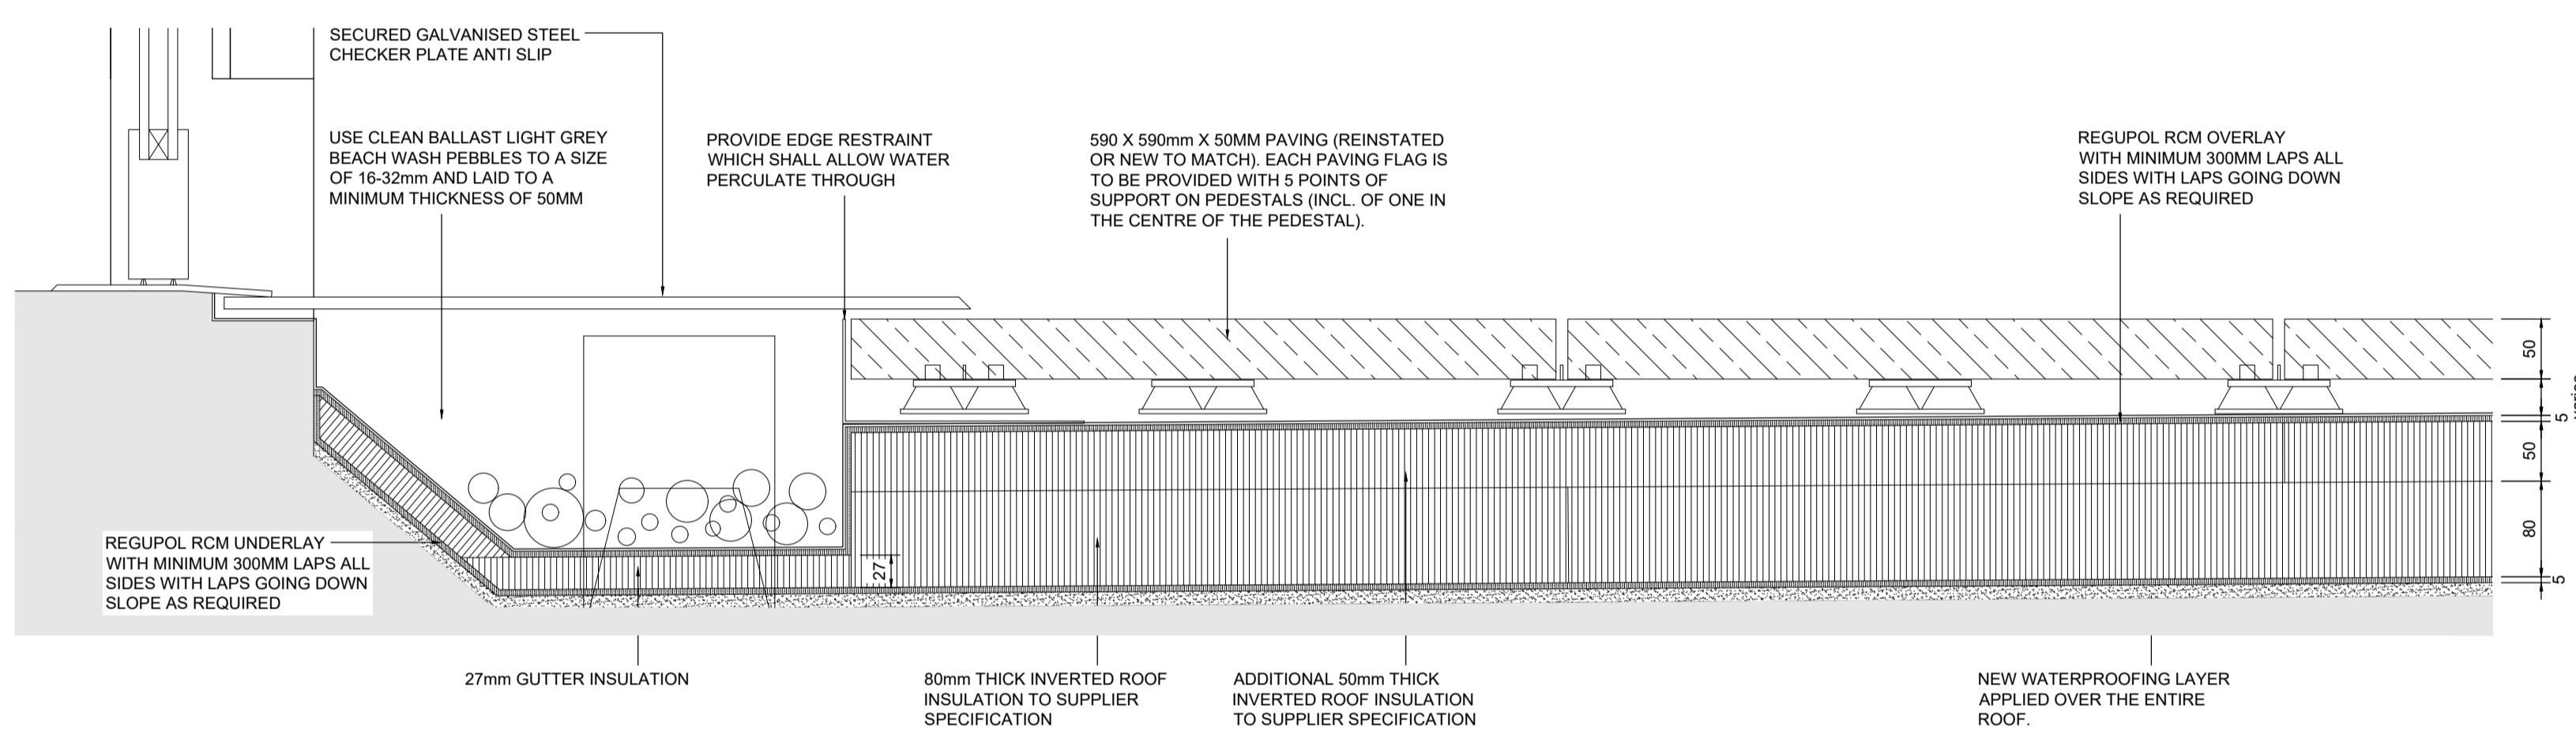

2 SECTION THROUGH DOOR THRESHOLD ONTO TERRACE
1:5

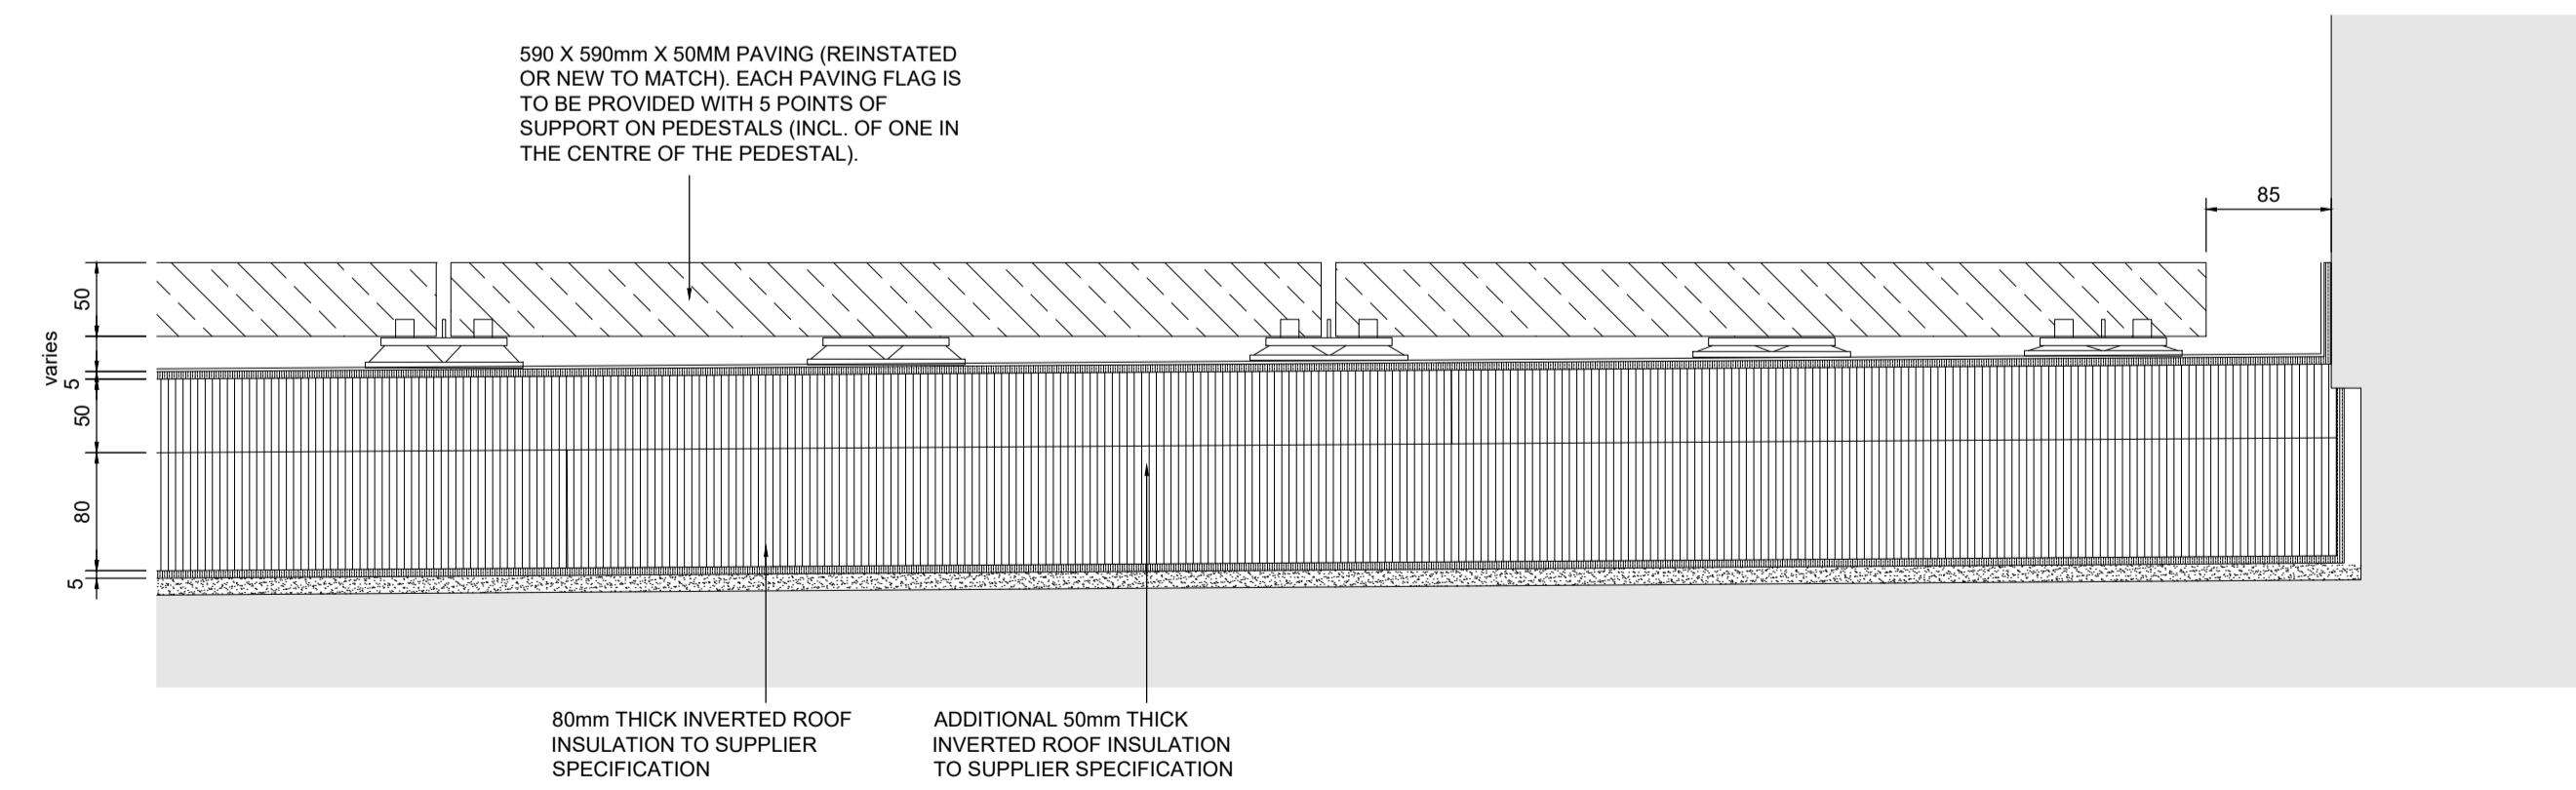

3 SECTION THROUGH NEW ROOF BUILD UP AT PARAPET
1:5

REV	DATE	DESCRIPTION	BY
P01	01.06.2018	Issued for information: Stage 4	TP
-	04.05.2018	Issued for information stage 3 updates	RA



PROJECT
**UCL IOE PHASE 1B
20 BEDFORD WAY. WC1H 0AL**

CLIENT
UCL IOE

LOCATION
LEVEL 4 WING

DRAWING TITLE
**EXTERNAL TERRACE SECTIONS &
DETAILS SHEET 3**

STATUS INFORMATION		SCALE
DRAWN BY BR	CHECKED BY TP	1:50 @ A1
DRAWING NUMBER UCL-IOE-0100-WA-04-DR-A-31-1007	DATE 12.04.2018	REVISION P01