


GENERAL NOTES

THIS DRAWING IS THE COPYRIGHT OF MACE DESIGN. DO NOT SCALE THIS DRAWING. ALL DIMENSIONS TO BE CHECKED ON SITE BEFORE ANY WORKS PROCEED.


THE CONTRACTOR IS TO PROVIDE FULL SIZE SETTING OUT DRAWINGS BASED ON THE INFORMATION CONTAINED IN THIS DRAWING FOR THE DESIGNERS APPROVAL PRIOR TO COMMENCING MANUFACTURE.

THE DRAWING IS ISSUED ON THE CONDITION THAT IT IS NOT REPRODUCED, RETAINED OR DISCLOSED TO ANY UNAUTHORISED PERSON EITHER WHOLLY OR IN PART WITHOUT THE WRITTEN CONSENT OF MACE DESIGN.

THIS DRAWING SHOULD BE READ IN CONJUNCTION WITH ALL RELATED DRAWINGS AND SPECIFICATIONS. ALL WORK IS TO BE CARRIED OUT IN ACCORDANCE WITH THE APPROPRIATE BUILDING REGULATIONS AND CODE OF PRACTICE WHERE SUCH EXIST AND GENERALLY TO CONFORM WITH GOOD BUILDING PRACTICE.

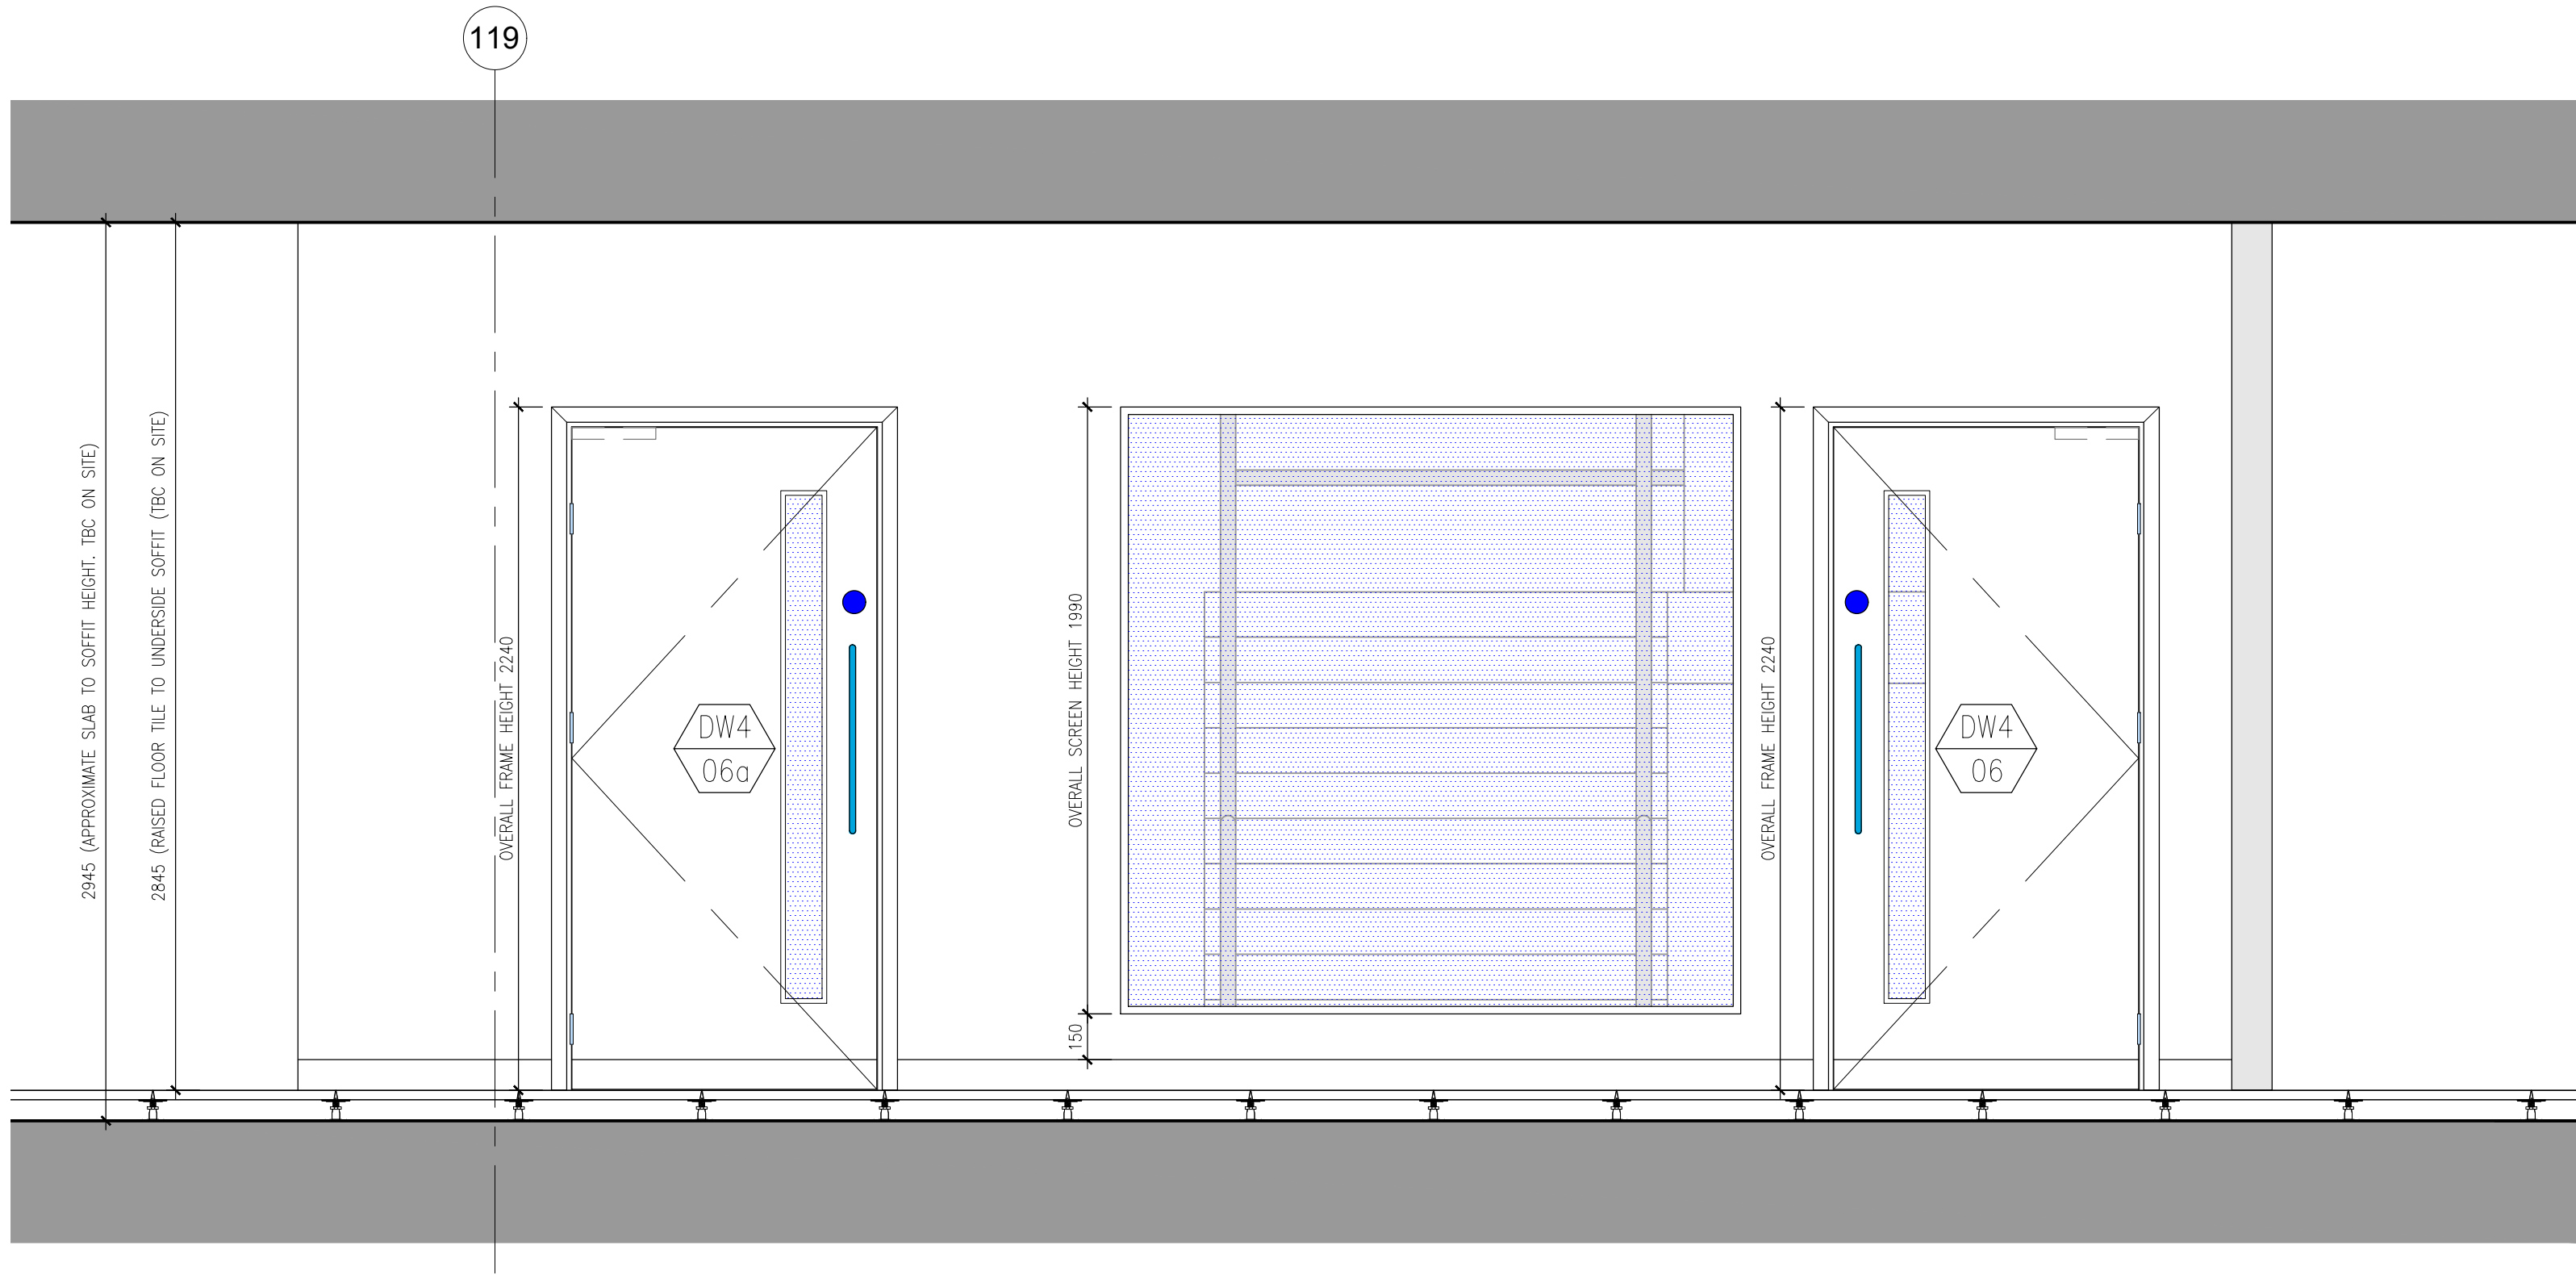

1 LEVEL 4 STAIR CORE INTERNAL ELEVATION  
SCALE 1:20

-	01.06.2018	Issued for information, Stage 4.	RW
REV	DATE	DESCRIPTION	BY
 MACE DESIGN 133 MOORGATE, LONDON, EC2M 6XB			
PROJECT UCL IOE PHASE 1B 20 BEDFORD WAY. WC1H OAL			
CLIENT UCL IOE			
LOCATION LEVEL 4 WING			
DRAWING TITLE INTERNAL ELEVATIONS			
STATUS INFORMATION			SCALE 1:20@ A1
DRAWN BY RW	CHECKED BY TP	DATE 25.05.2018	REVISION
DRAWING NUMBER UCL-IOE-0100-WA-04-DR-A-42-1001			-