


ACOUSTIC RATING:
REQUIRED MIN 47dB DnTw

FIRE RATING:
NON FIRE RATED


1 PARTITION TYPE P1
SCALE 1:5

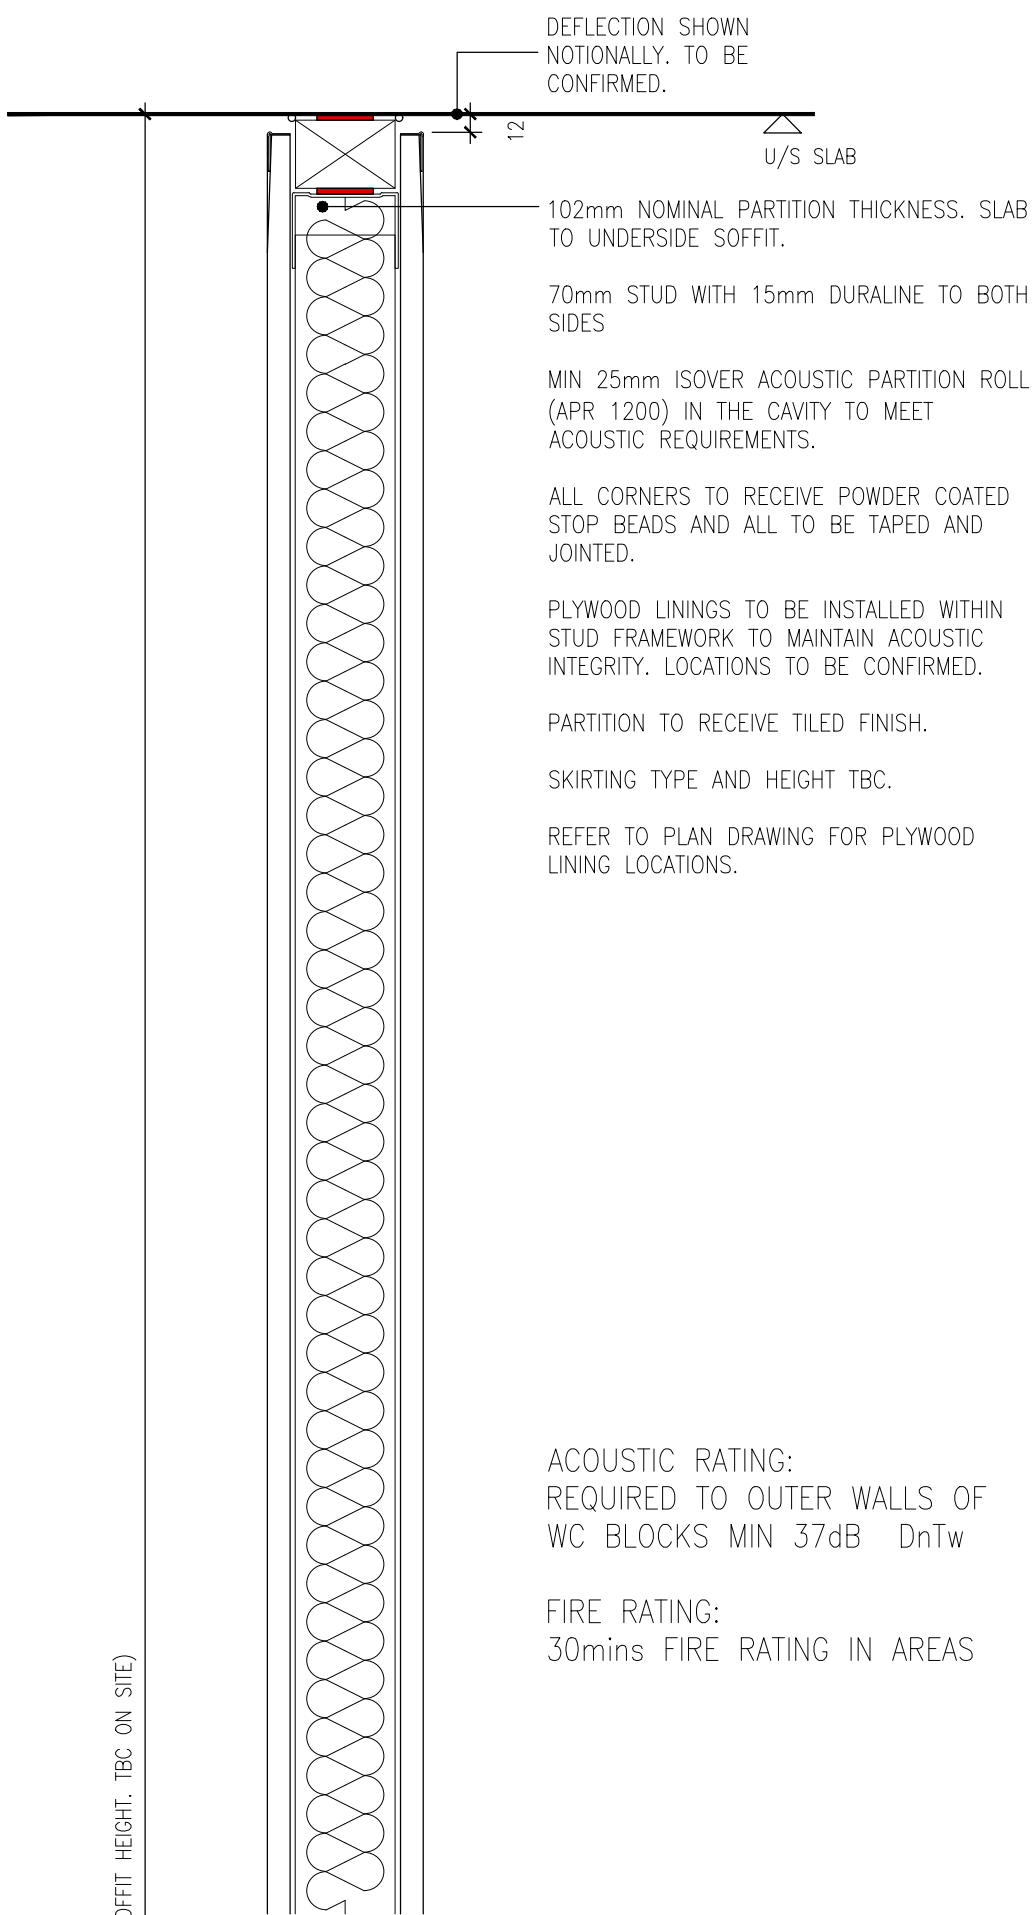

ACOUSTIC RATING:
REQUIRED TO OUTER WALLS OF
WC BLOCKS MIN 37dB DnTw

FIRE RATING:
30mins FIRE RATING IN AREAS


2 PARTITION TYPE P2
SCALE 1:5

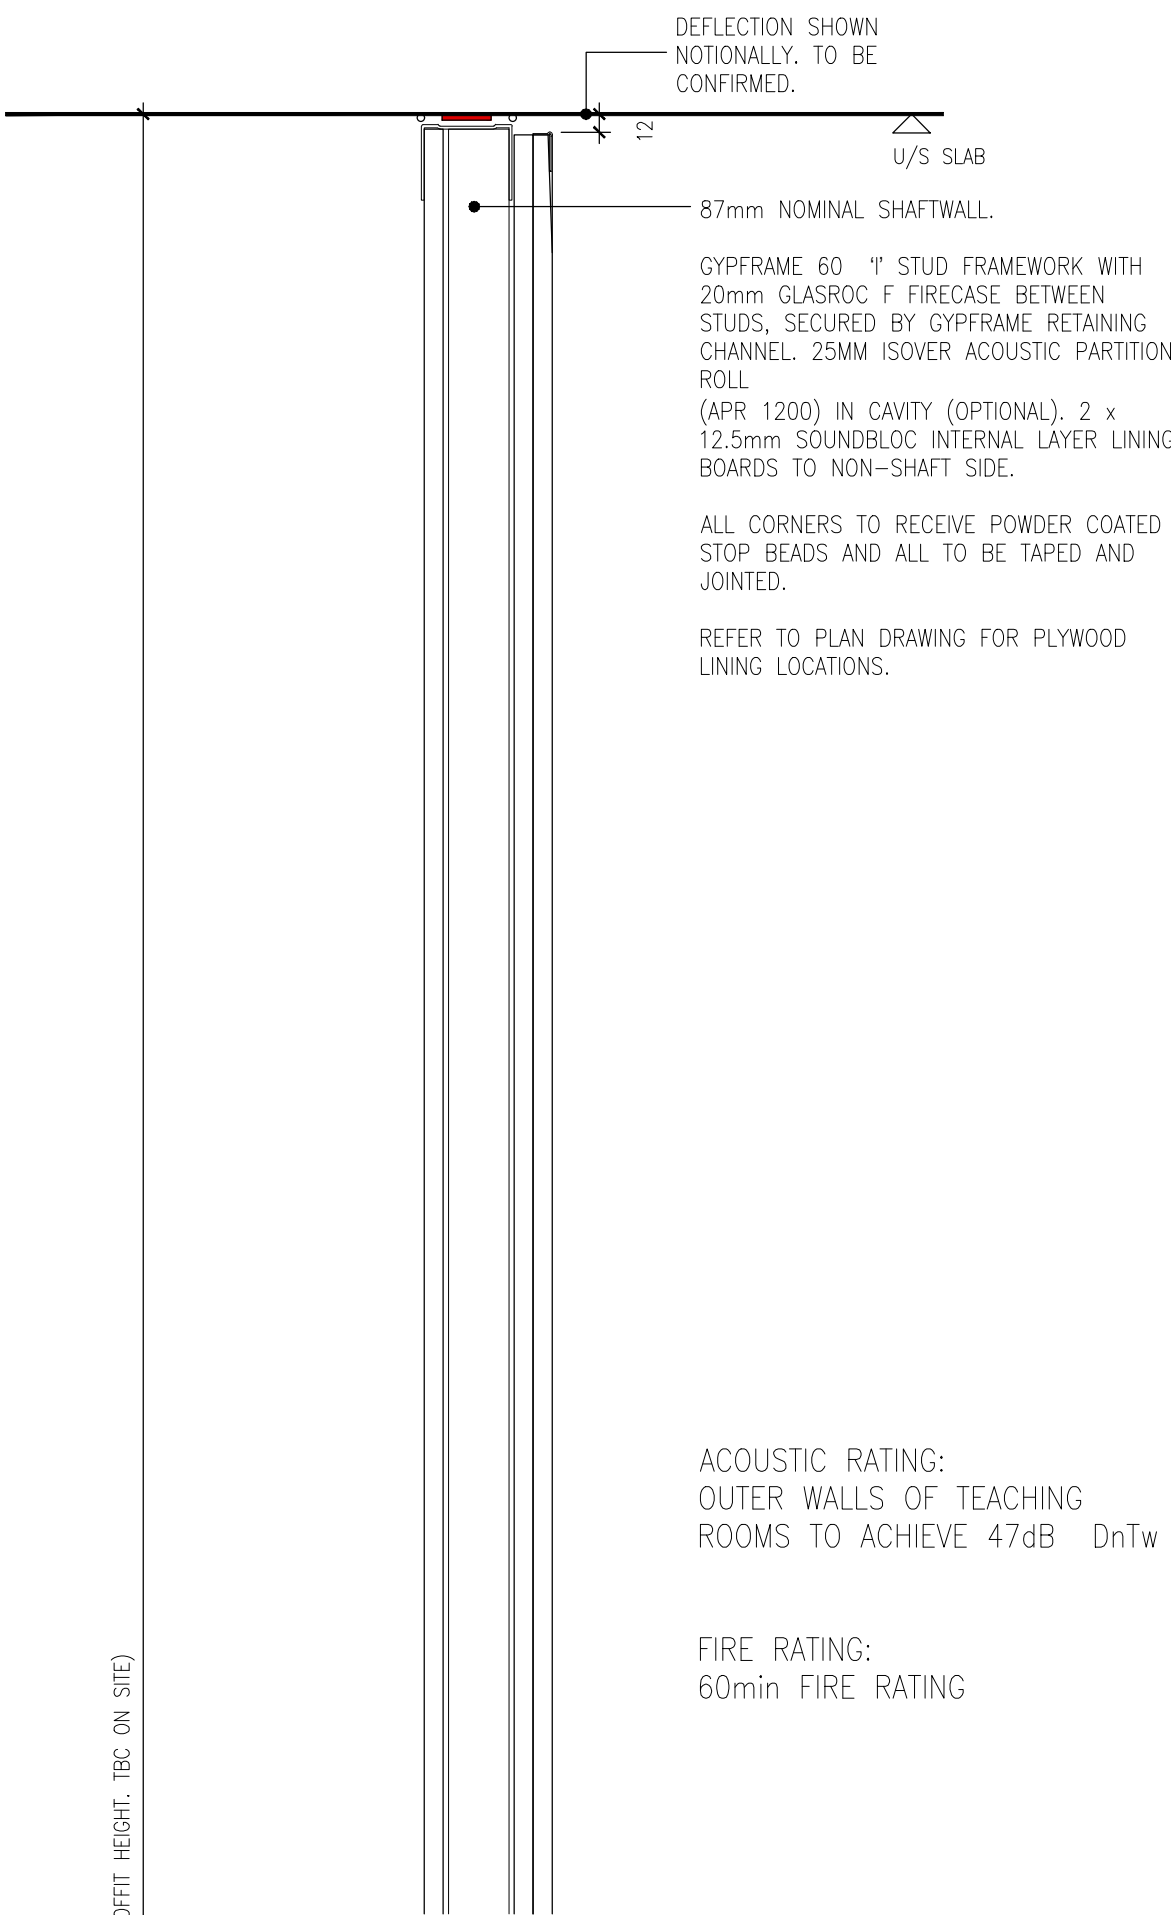

ACOUSTIC RATING:
OUTER WALLS OF TEACHING
ROOMS TO ACHIEVE 47dB DnTw

FIRE RATING:
60min FIRE RATING

3 PARTITION TYPE P5
SCALE 1:5

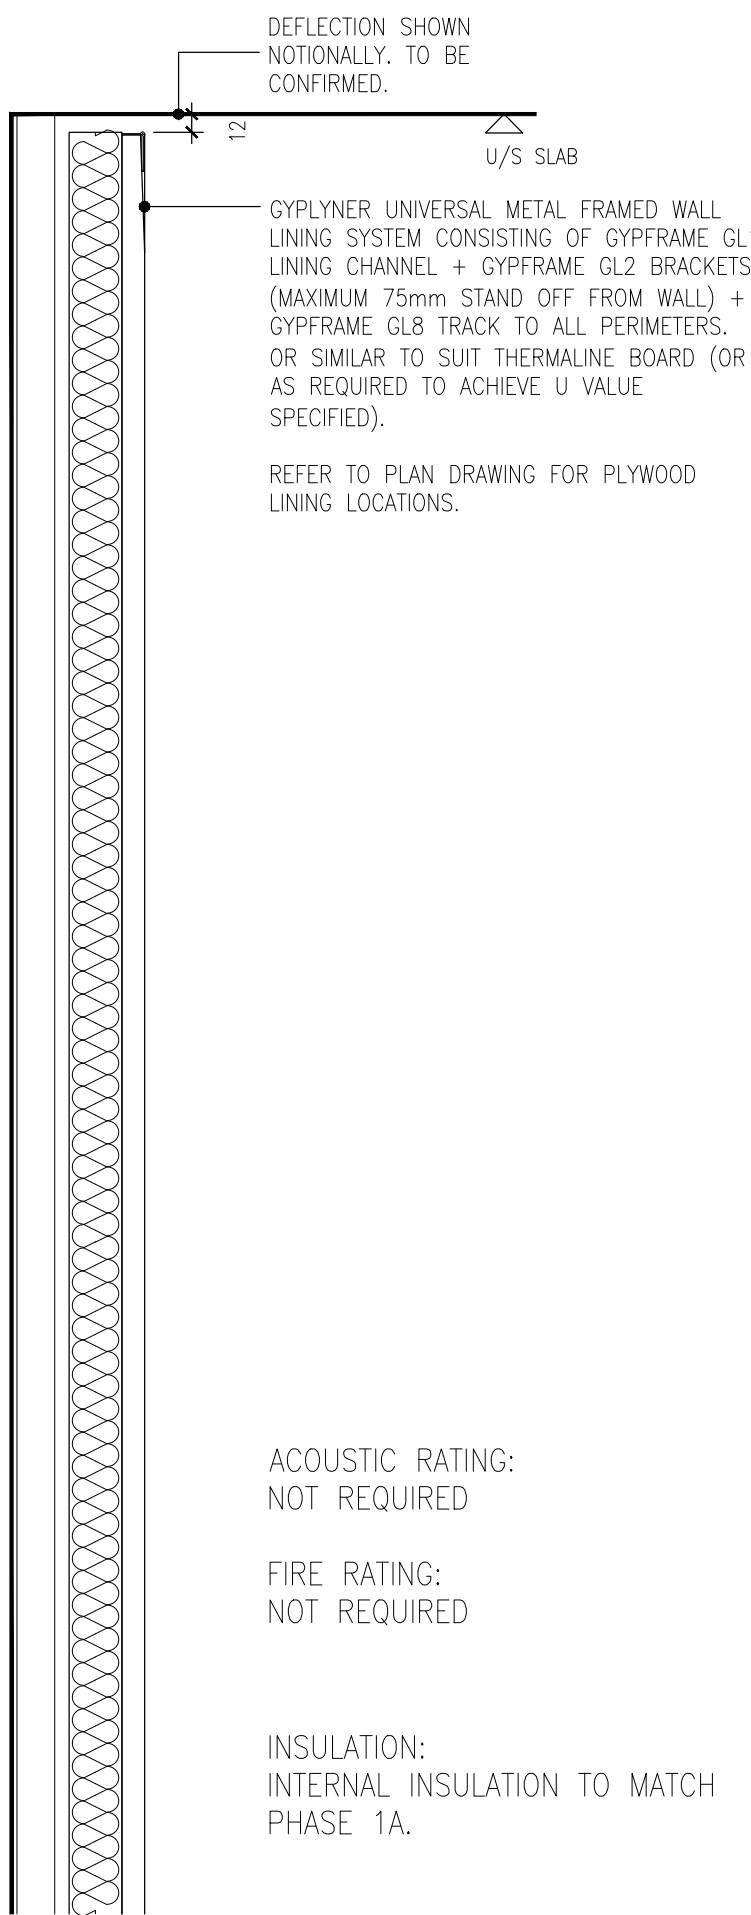

ACOUSTIC RATING:
NOT REQUIRED

FIRE RATING:
NOT REQUIRED

INSULATION:
INTERNAL INSULATION TO MATCH
PHASE 1A.

4 LINING TYPE L1
SCALE 1:5


GENERAL NOTES

THIS DRAWING IS THE COPYRIGHT OF MACE DESIGN. DO NOT SCALE THIS DRAWING. ALL DIMENSIONS TO BE CHECKED ON SITE BEFORE ANY WORKS PROCEED.

THE CONTRACTOR IS TO PROVIDE FULL SIZE SETTING OUT DRAWINGS BASED ON THE INFORMATION CONTAINED IN THIS DRAWING FOR THE DESIGNERS APPROVAL PRIOR TO COMMENCING MANUFACTURE.

THE DRAWING IS ISSUED ON THE CONDITION THAT IT IS NOT REPRODUCED, RETAINED OR DISCLOSED TO ANY UNAUTHORISED PERSON EITHER WHOLLY OR IN PART WITHOUT THE WRITTEN CONSENT OF MACE DESIGN.

THIS DRAWING SHOULD BE READ IN CONJUNCTION WITH ALL RELATED DRAWINGS AND SPECIFICATIONS. ALL WORK IS TO BE CARRIED OUT IN ACCORDANCE WITH THE APPROPRIATE BUILDING REGULATIONS AND CODE OF PRACTICE WHERE SUCH EXIST AND GENERALLY TO CONFORM WITH GOOD BUILDING PRACTICE.

-	25.05.2018	Issued for information, Stage 4.	RW
REV	DATE	DESCRIPTION	BY
 MACE DESIGN 133 MOORGATE, LONDON, EC2M 4XB			
PROJECT UCL IOE PHASE 1B 20 BEDFORD WAY. WC1H OAL			
CLIENT UCL IOE			
LOCATION LEVEL 5 WING			
DRAWING TITLE PARTITION TYPES SHEET 1			
STATUS INFORMATION		SCALE 1:5 @ A1	
DRAWN BY RW	CHECKED BY TP		DATE 25.05.2018
DRAWING NUMBER UCL-IOE-0100-WA-05-DR-A-22-1001		REVISION -	