

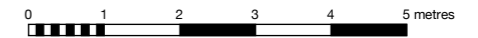
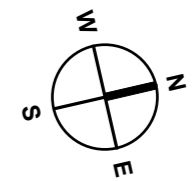
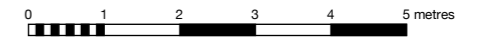


**PROPOSED SECOND FLOOR PLAN**

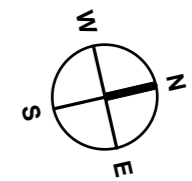


<b>MKS Architects</b> Office MKS Architects 1 Cobham Mews Agar Grove Telephone 020 7483 4552 Fax 020 7483 3026 email: office@mksarchitects.com	Client	Kristina Widegren	Scale	1 :100 @ A3	Drwg. No.	Notes
	Job	Flat E, 89 Reddington Road NW3	Date	02.03.18	<b>P01</b>	
	Drwg.	Proposed Second Floor Plan	Dwn.	PS	Rev	


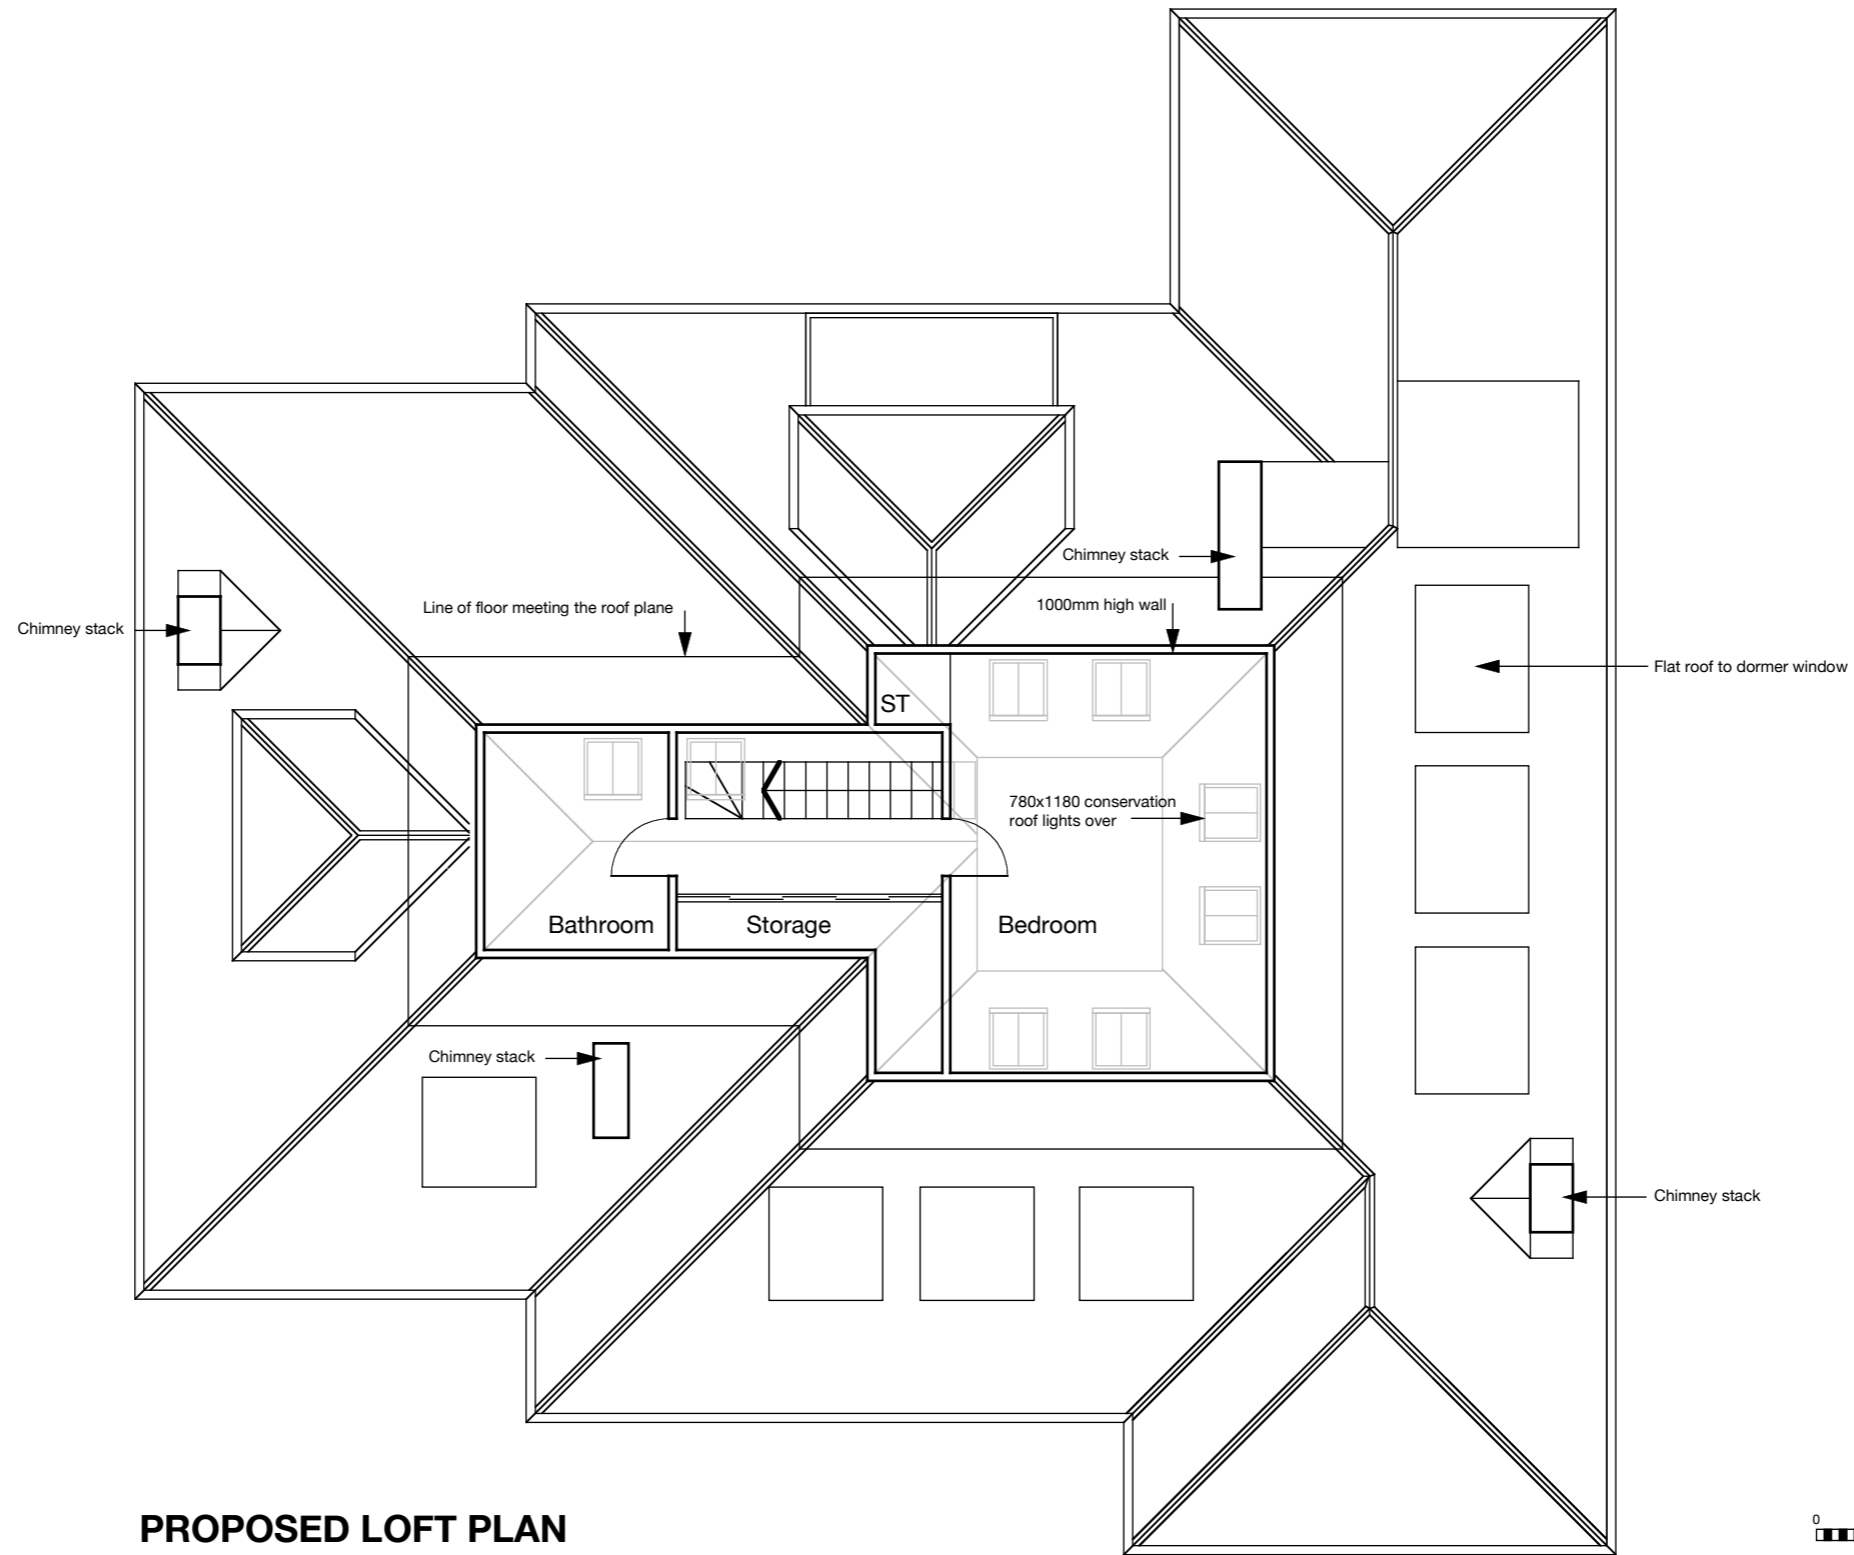


**PROPOSED LOFT PLAN**

<b>MKS Architects</b> Office MKS Architects 1 Cobham Mews Agar Grove Telephone 020 7483 4552 Fax 020 7483 3026 email: office@mksarchitects.com	Client	Kristina Widegren	Scale	1 :100 @ A3	Drwg. No.	Notes
	Job	Flat E, 89 Reddington Road NW3	Date	02.03.18	<b>P02</b>	
	Drwg.	Proposed Loft Plan	Dwn.	PS	Rev	

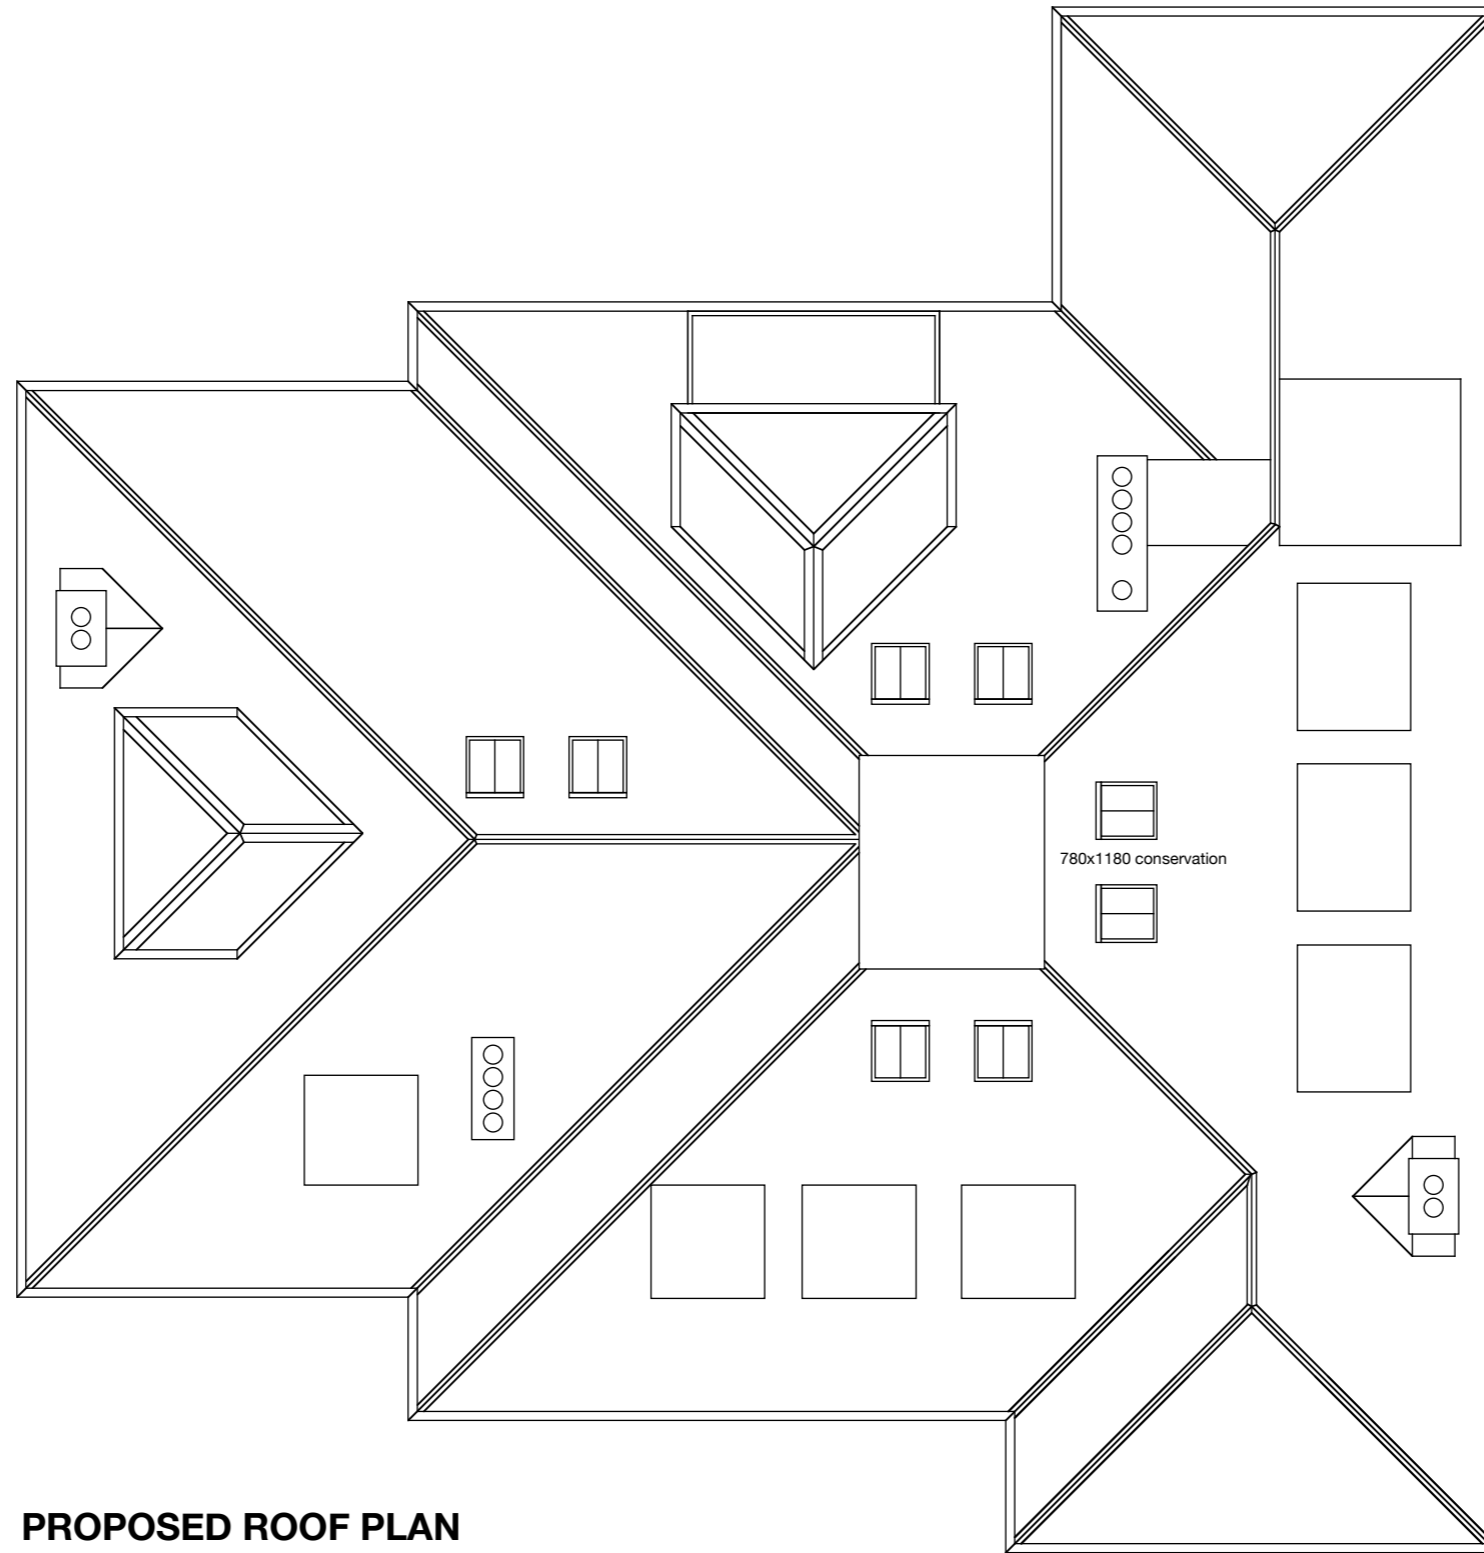


**PROPOSED ROOF PLAN**

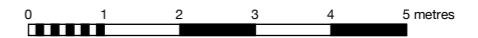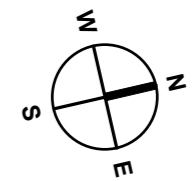

<b>MKS Architects</b> Office MKS Architects 1 Cobham Mews Agar Grove Telephone 020 7483 4552 Fax 020 7483 3026 email: office@mksarchitects.com	Client	Kristina Widegren	Scale	1 :100 @ A3	Drwg. No.	Notes
	Job	Flat E, 89 Reddington Road NW3	Date	02.03.18	<b>P03</b>	
	Drwg.	Proposed Roof Plan	Dwn.	PS	Rev	
						Do not scale from drawing Drawing to be read in conjunction with all other relevant documents
						© MKS Architects




**PROPOSED EAST ELEVATION**

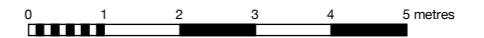

<b>MKS Architects</b> Office MKS Architects 1 Cobham Mews Agar Grove Telephone 020 7483 4552 Fax 020 7483 3026 email: office@mksarchitects.com	Client	Kristina Widegren	Scale	1 :100 @ A3	Drwg. No.	Notes
	Job	Flat E, 89 Reddington Road NW3	Date	02.03.18	<b>P04</b>	
	Drwg.	Proposed East Elevation	Dwn.	PS	Rev	
						Do not scale from drawing Drawing to be read in conjunction with all other relevant documents
						© MKS Architects




**PROPOSED WEST ELEVATION**

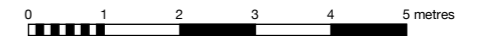

<b>MKS Architects</b> Office MKS Architects 1 Cobham Mews Agar Grove Telephone 020 7483 4552 Fax 020 7483 3026 email: office@mksarchitects.com	Client	Kristina Widegren	Scale	1 :100 @ A3	Drwg. No.	Notes 05 06 Rear roof lights to Bedroom altered.	Do not scale from drawing Drawing to be read in conjunction with all other relevant documents  © MKS Architects
	Job	Flat E, 89 Reddington Road NW3	Date	02.03.18	<b>P05A</b>		
	Drwg.	Proposed West Elevations	Dwn.	PS	Rev		



**PROPOSED NORTH ELEVATION**

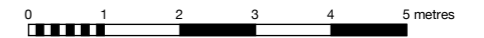

<b>MKS Architects</b> Office MKS Architects 1 Cobham Mews Agar Grove Telephone 020 7483 4552 Fax 020 7483 3026 email: office@mksarchitects.com	Client	Kristina Widegren	Scale	1 :100 @ A3	Drwg. No.	Notes
	Job	Flat E, 89 Reddington Road NW3	Date	02.03.18	<b>P06</b>	
	Drwg.	Proposed North Elevation	Dwn.	PS	Rev	
						Do not scale from drawing Drawing to be read in conjunction with all other relevant documents
						© MKS Architects