





PROPOSED GROUND FLOOR  
Scale 1:50

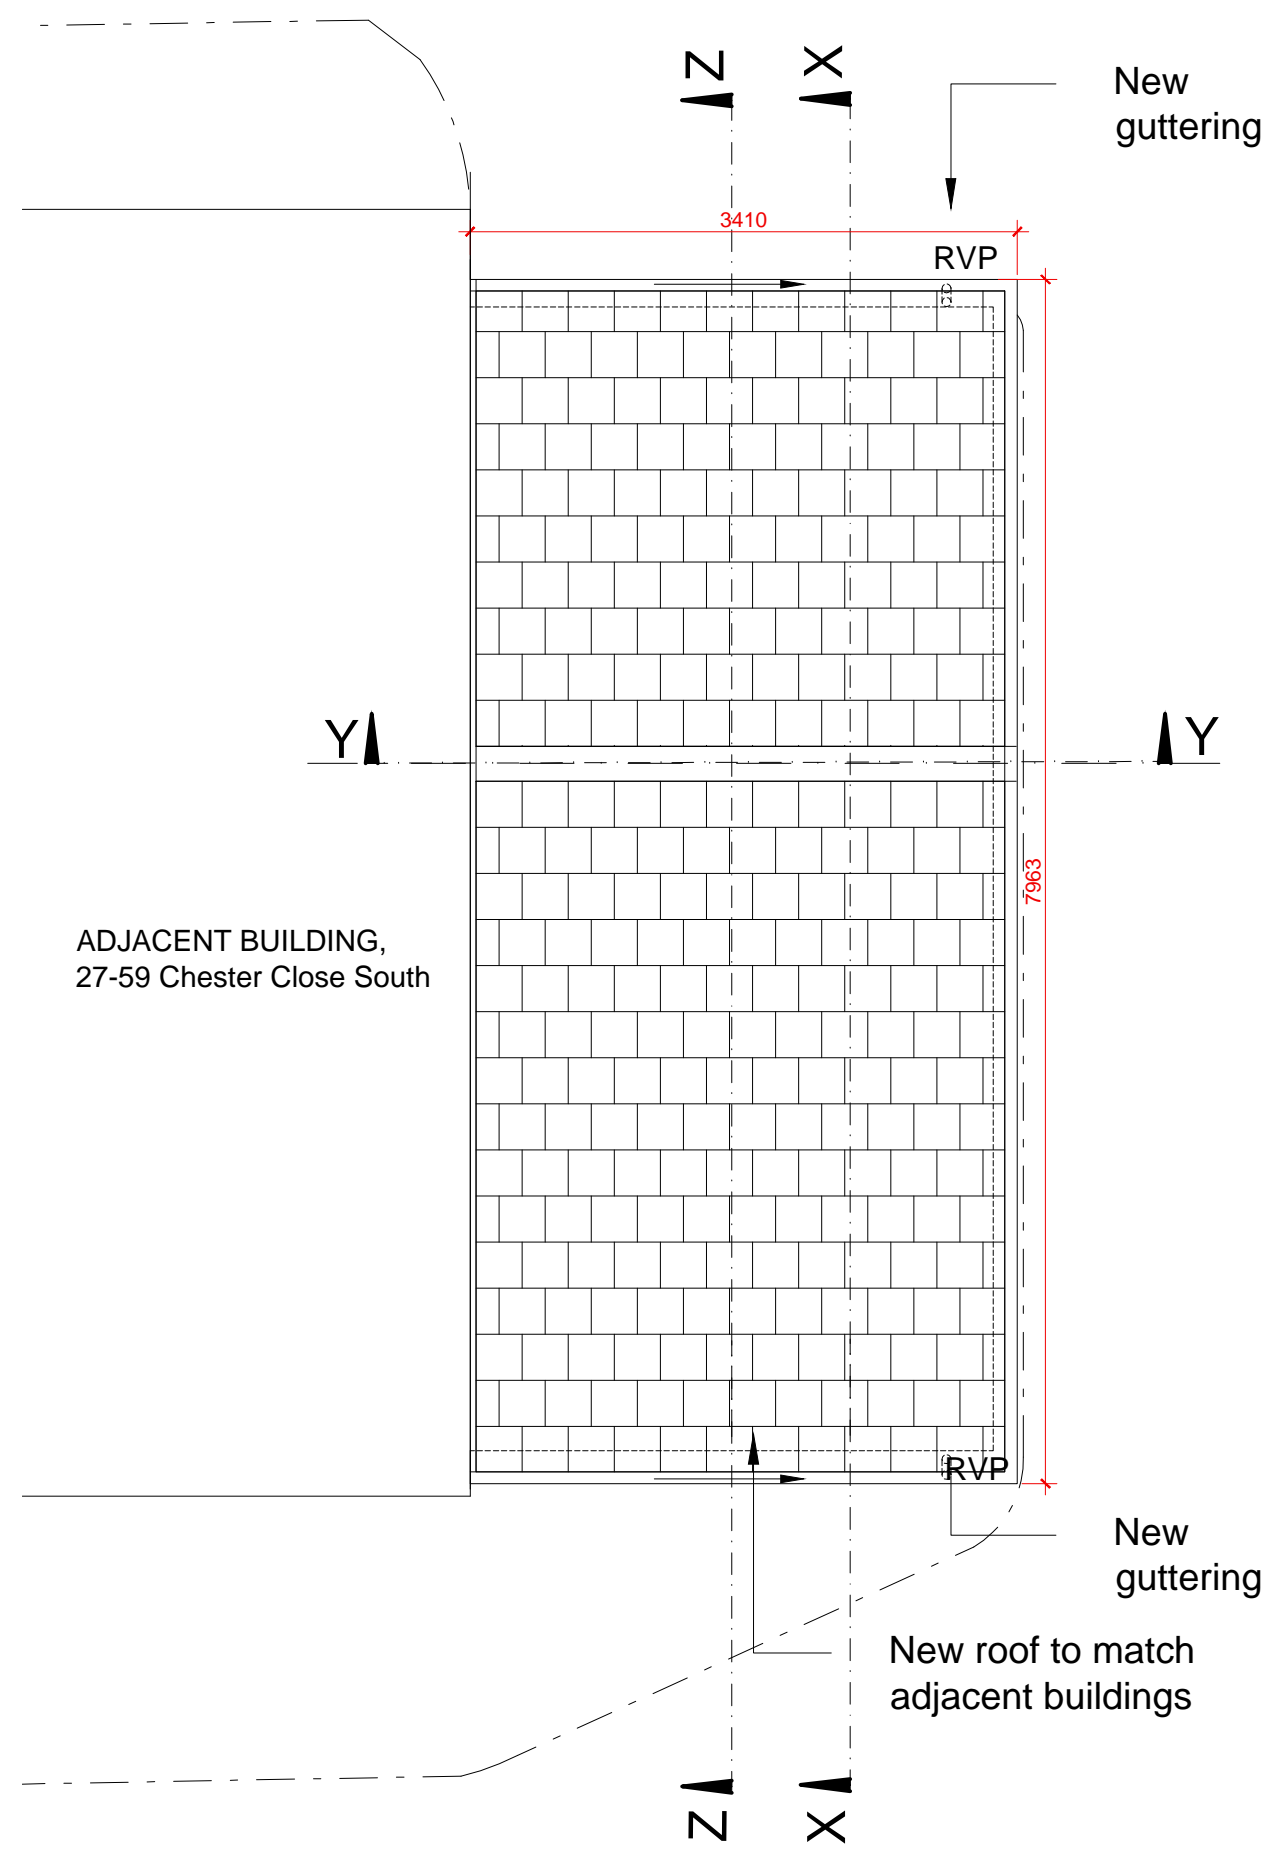

PROPOSED ROOF Scale 1:50

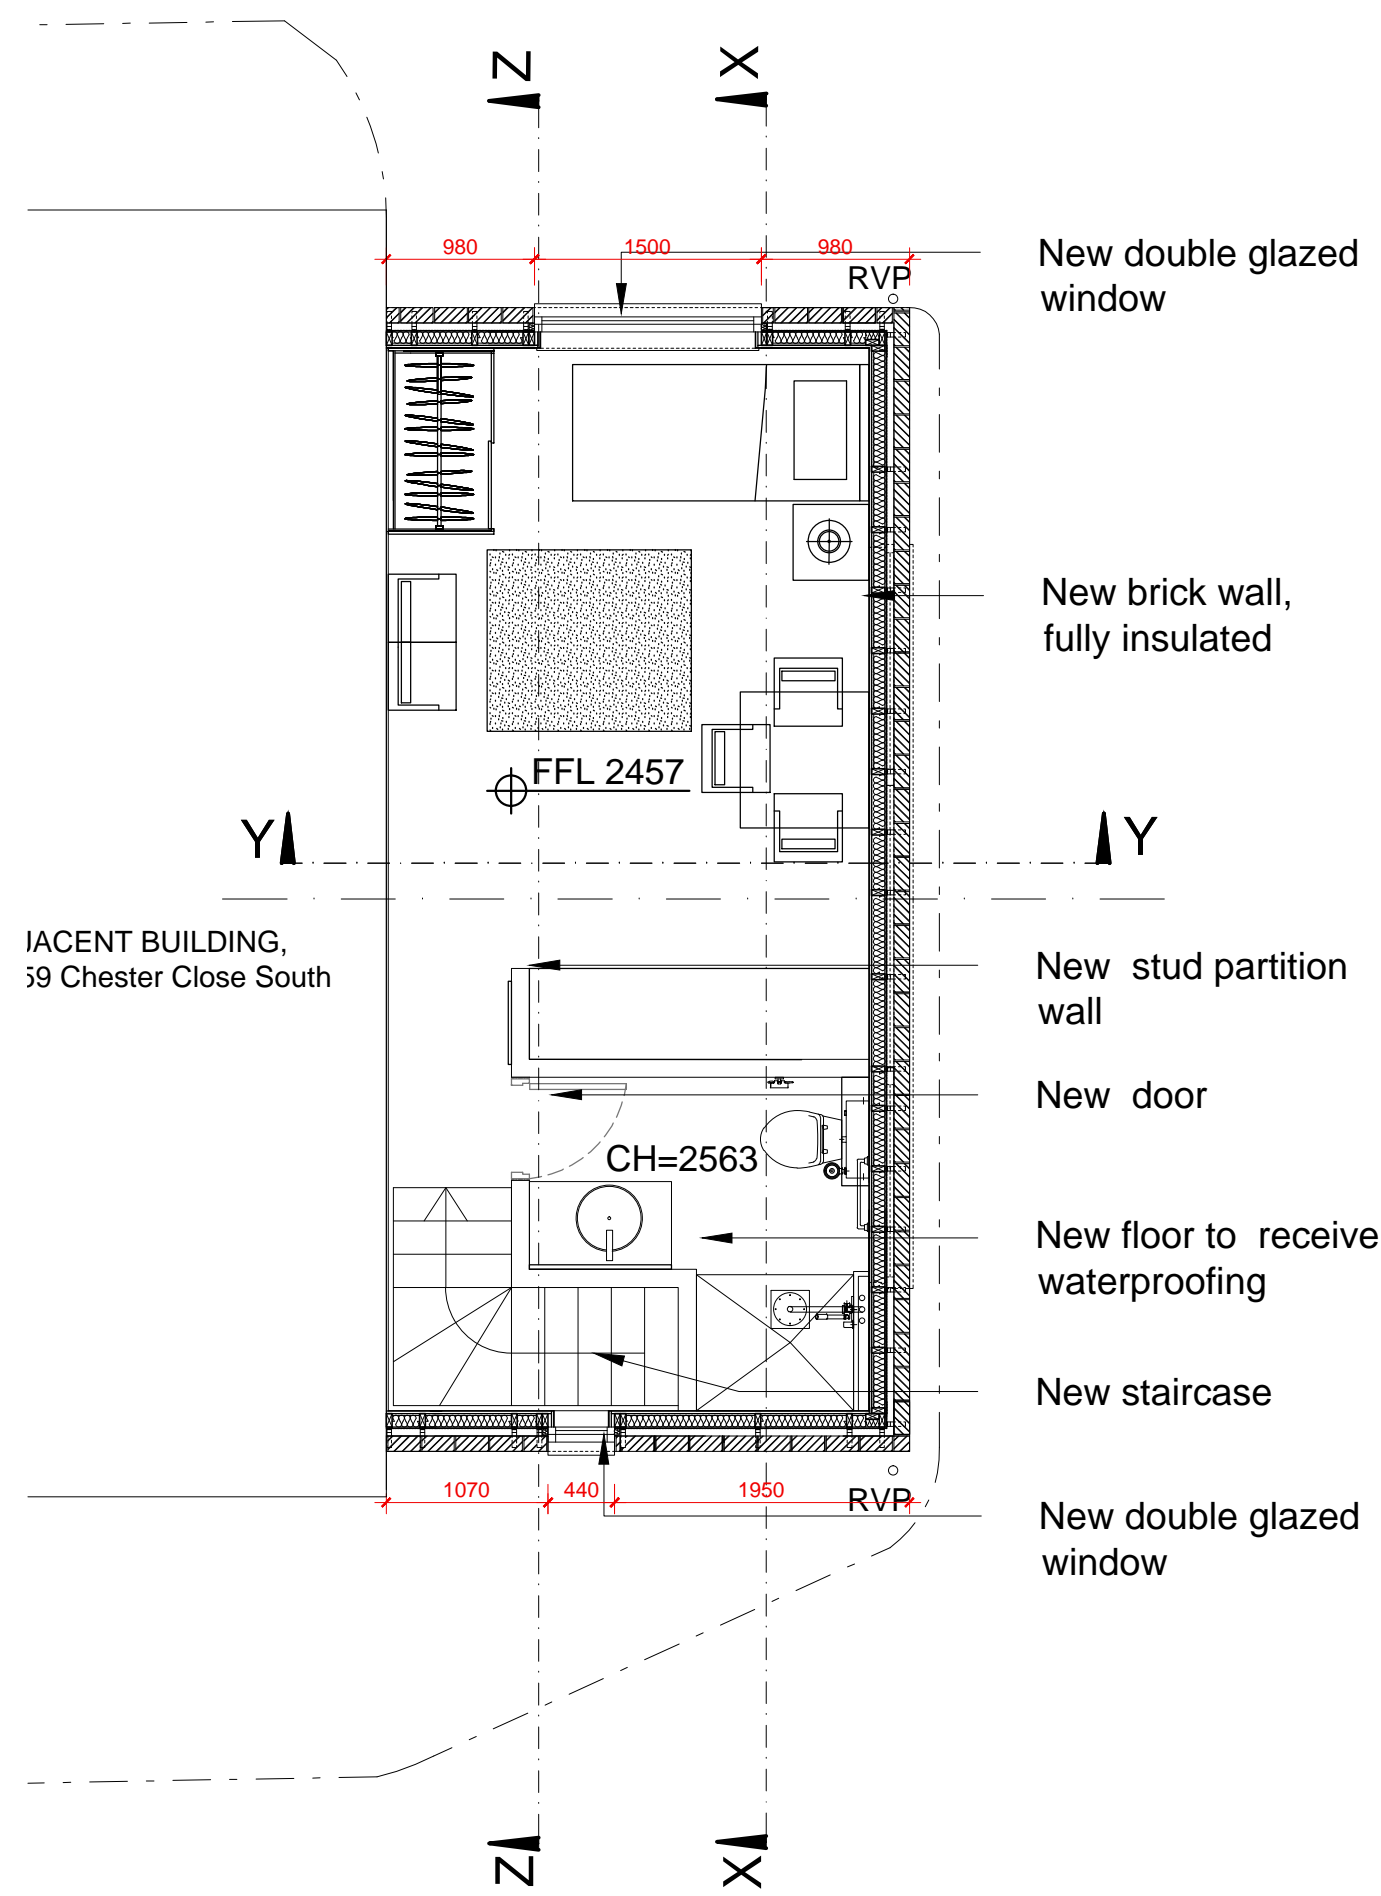

PROPOSED FIRST FLOOR  
Scale 1:50

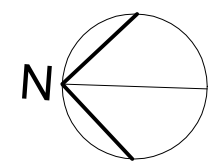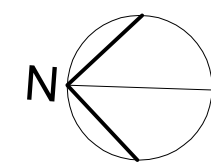

NOTES  
CONTRACTORS MUST VERIFY ALL DIMENSIONS ON SITE BEFORE COMMENCING ANY WORK OR SHOP DRAWINGS. FIGURED DIMENSIONS ARE TO BE USED IN PREFERENCE TO SCALED DIMENSIONS. IF THIS DRAWING EXCEEDS THE QUANTITIES TAKEN IN ANY WAY, THE DESIGNERS ARE TO BE INFORMED BEFORE THE WORK IS INITIATED. BEMMENT INTERIOR DESIGN COPYRIGHT

C	Modifications to footprint & roof	19/06/18	EB	
B	Modifications to footprint & roof	18/06/18	EB	
A	Removed Kitchen facilities	08/05/18	EB	
-	FIRST ISSUE	20/09/17	EB	
REV.	DESCRIPTION	DATE	INIT.	



3 Lyndhurst Road  
Rugby  
CV21 4HL  
T: 07980636847  
www.bemmentinteriordesign.co.uk

STATUS **PLANNING**  
CLIENT **John Seifert**  
JOB **Garage 5, Chester Close South NW1 4JG**  
TITLE **GARAGE EXTENSION PROPOSED PLANS**

SCALE **A1 @ 1:50** DATE **20/09/17**  
DRAWING No. **104 - 04** REVISION No. **C**