




EXISTING SECTION X-X Scale 1:50

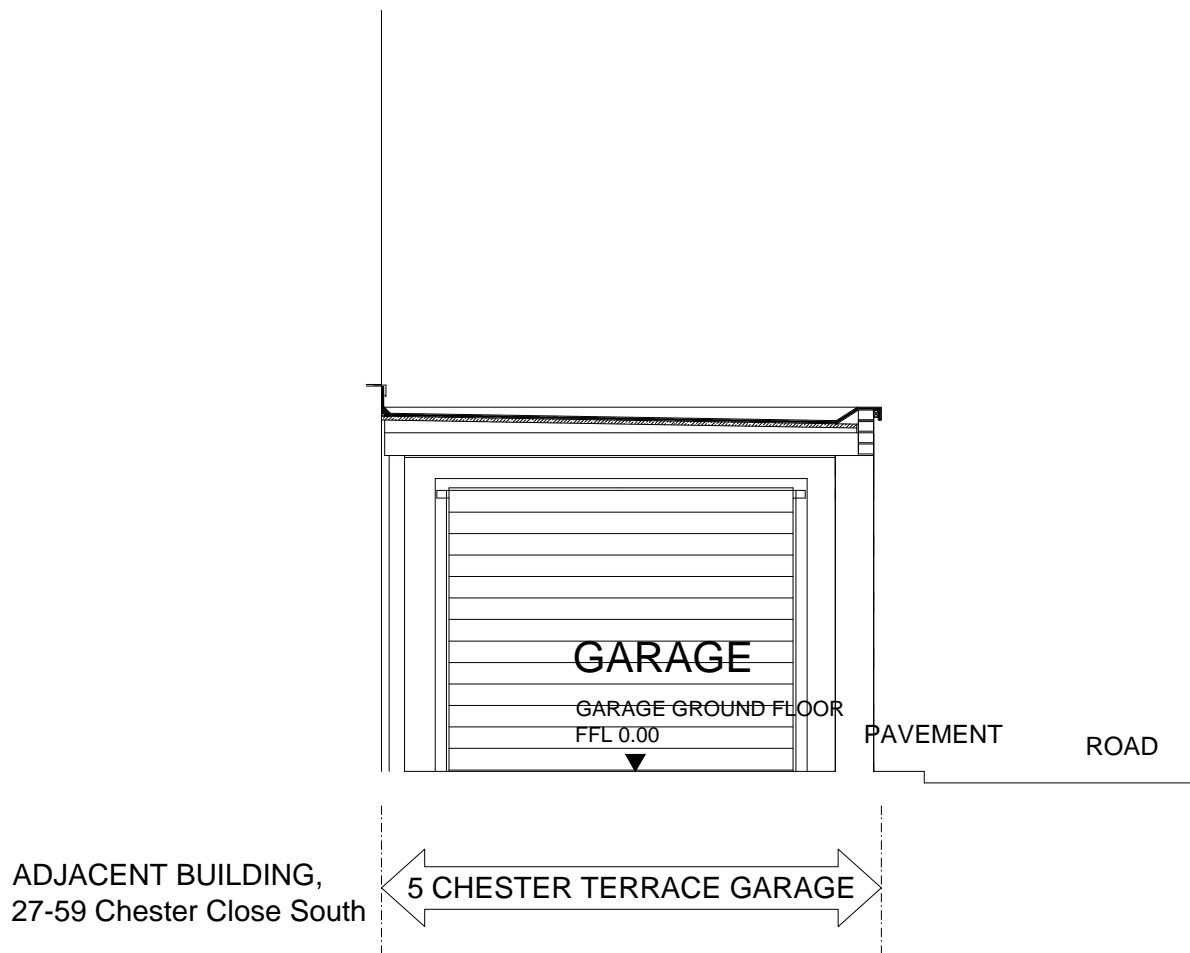


EXISTING SECTION Y-Y Scale 1:50

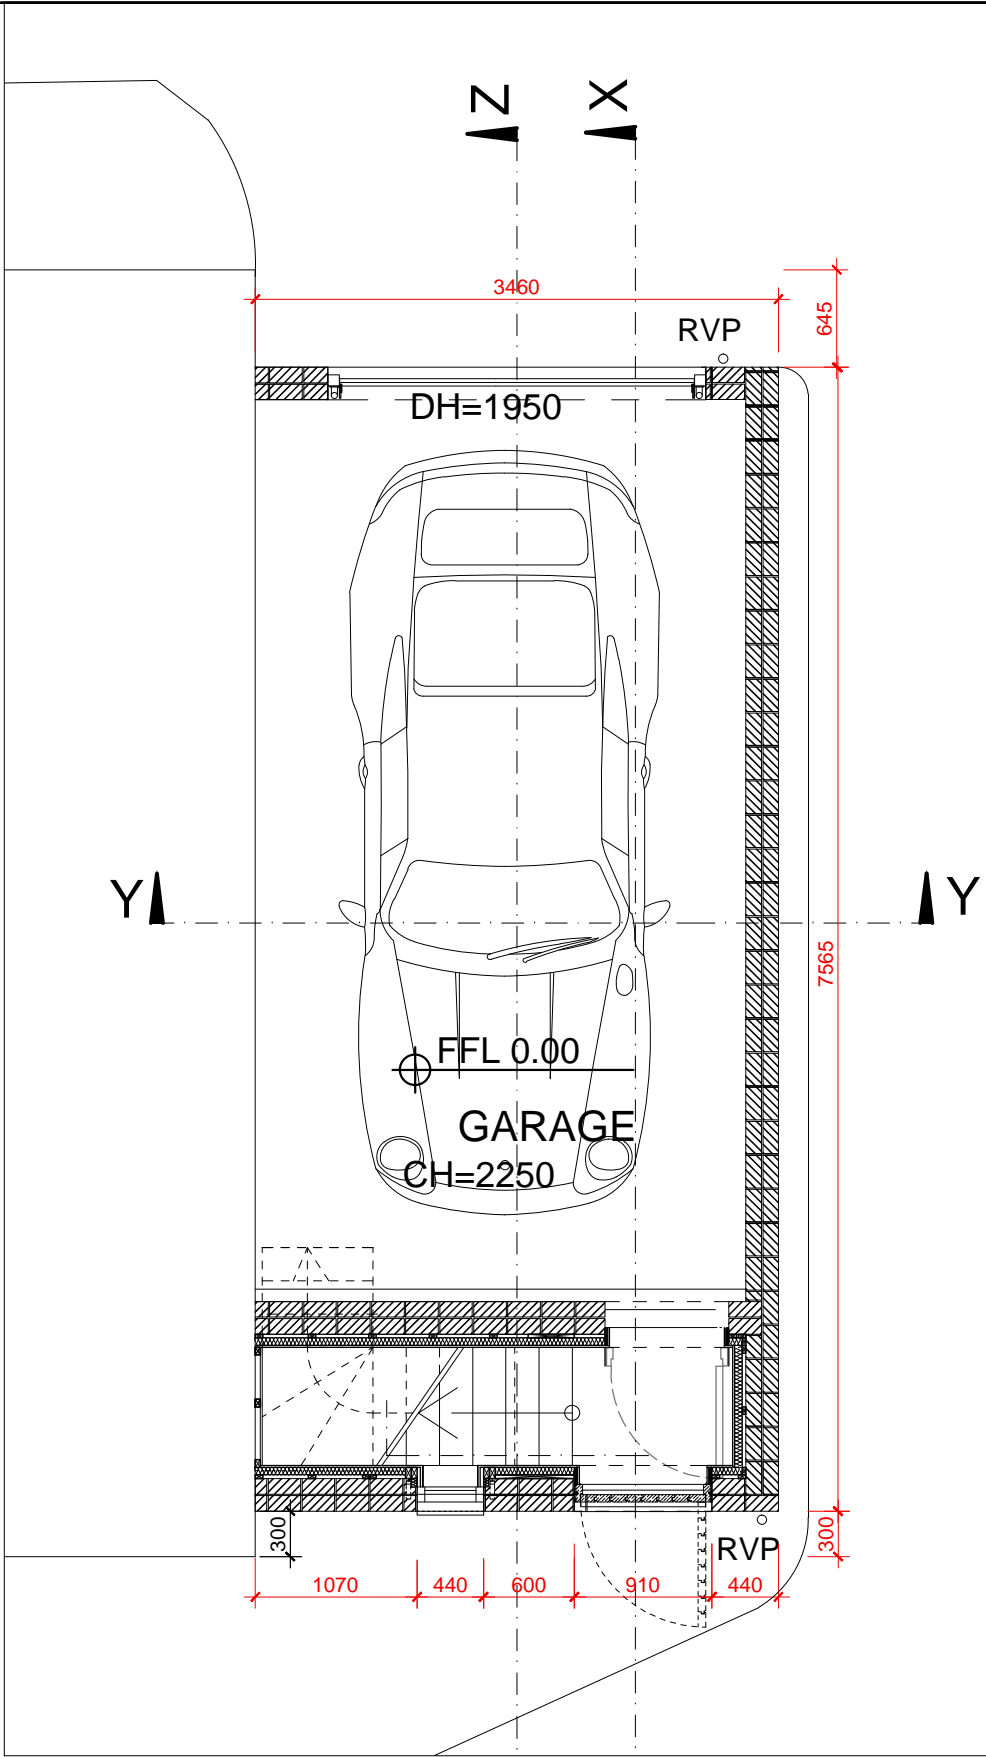


KEY PLAN Scale 1:50

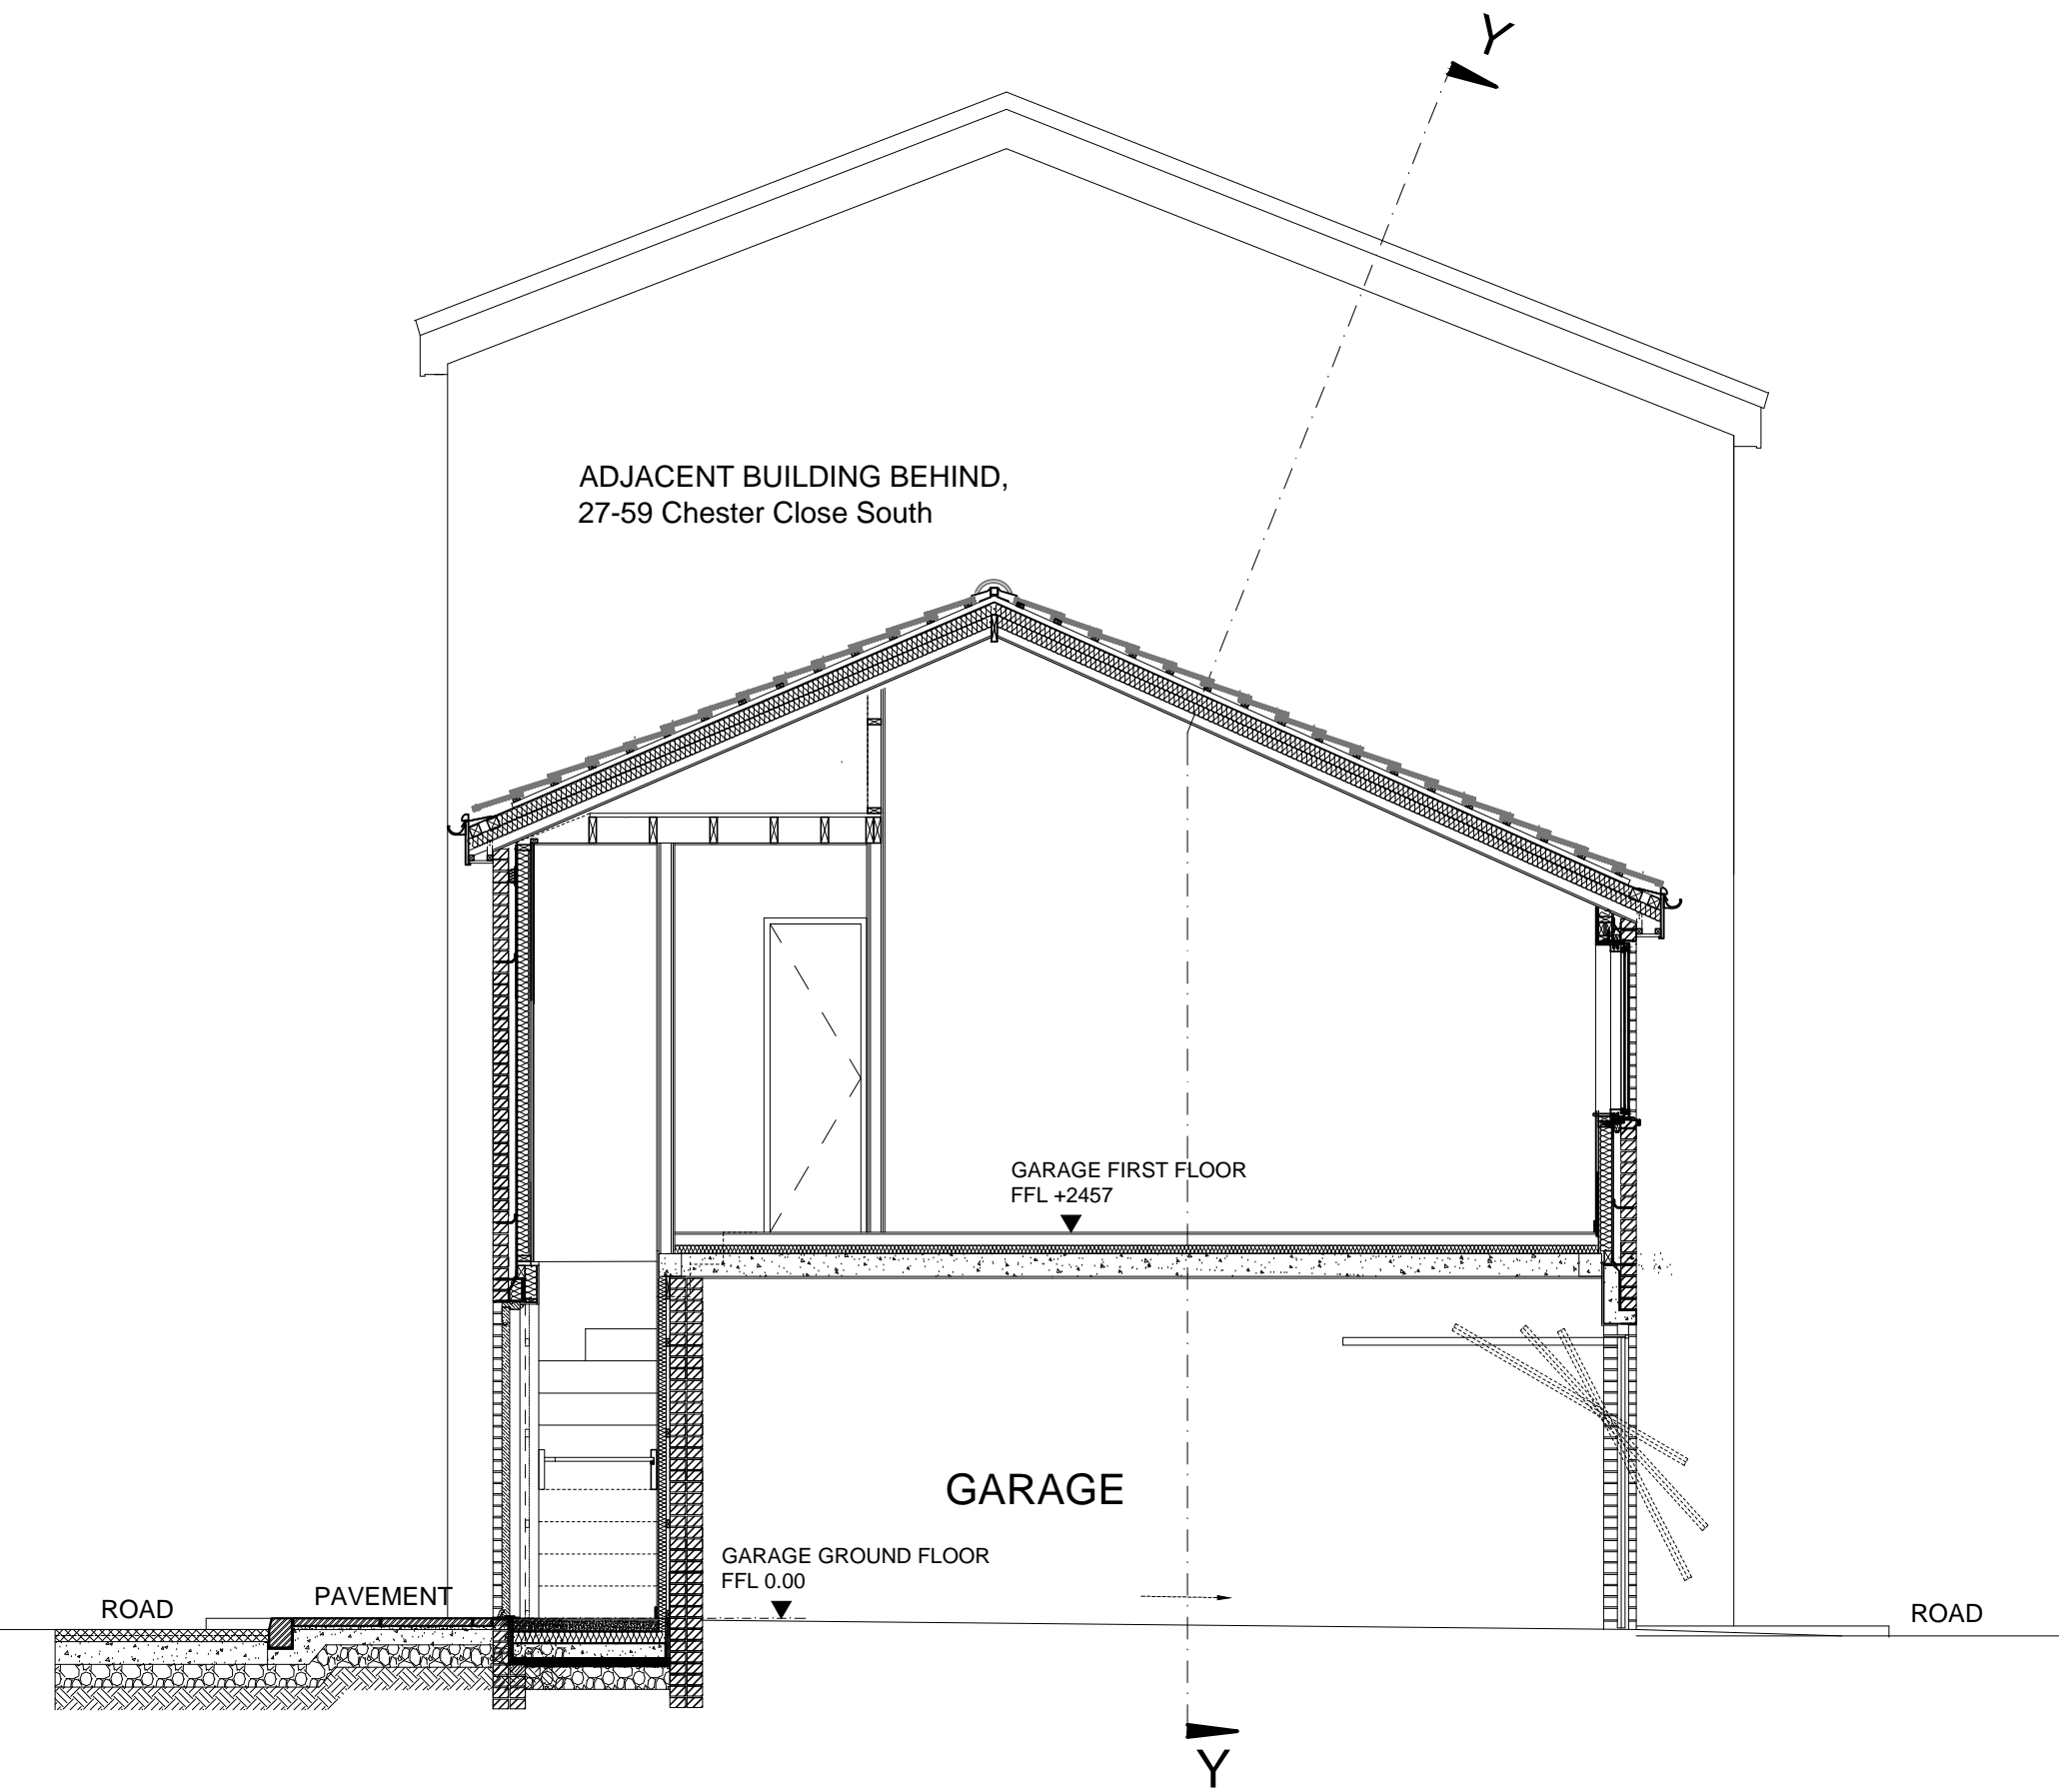

PROPOSED SECTION X-X Scale 1:50

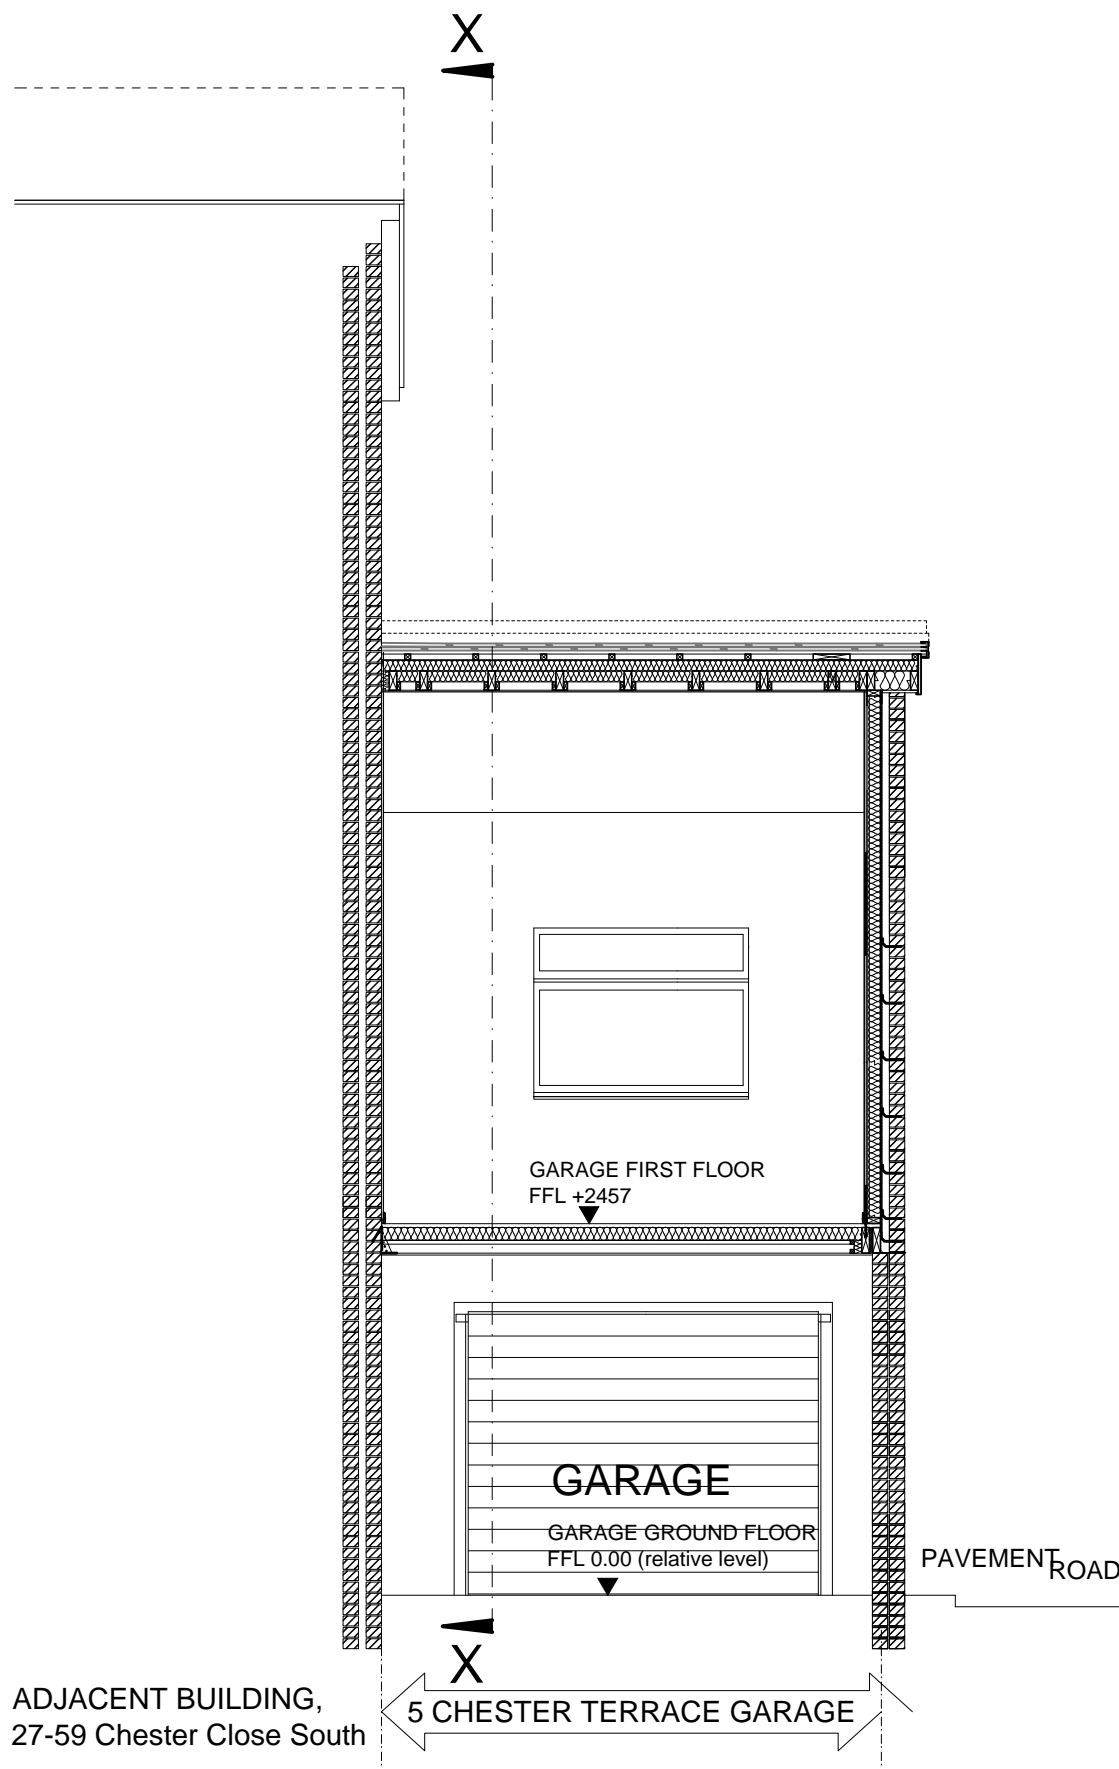

PROPOSED SECTION Y-Y Scale 1:50

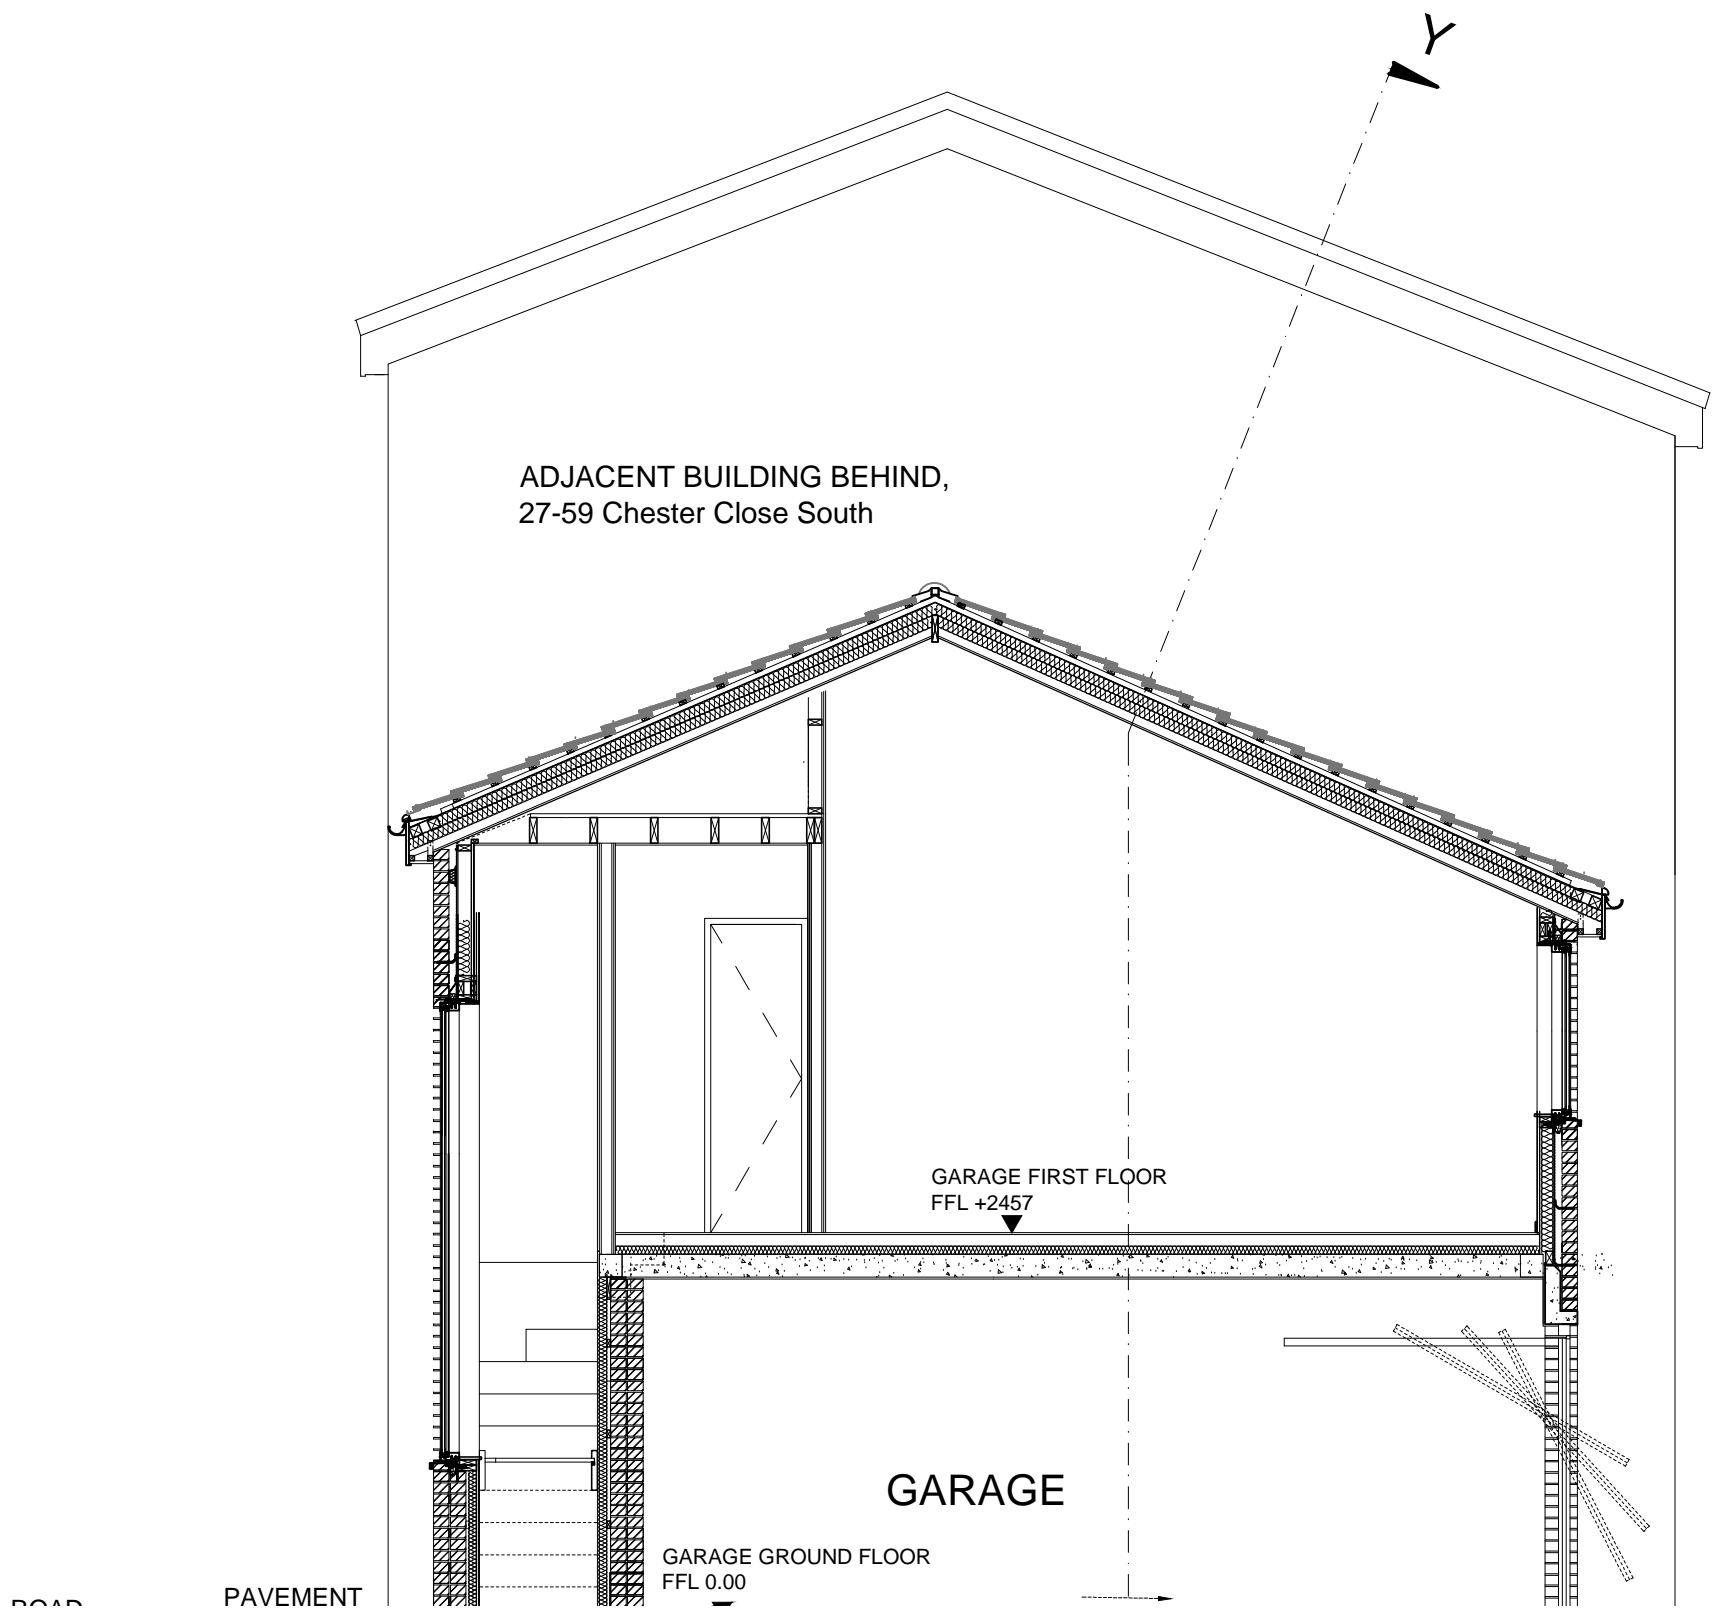

PROPOSED SECTION Z-Z Scale 1:50

NOTES			
CONTRACTORS MUST VERIFY ALL DIMENSIONS ON SITE BEFORE COMMENCING ANY WORK OR SHOP DRAWINGS. FIGURED DIMENSIONS ARE TO BE USED IN PREFERENCE TO SCALED DIMENSIONS. IF THIS DRAWING EXCEEDS THE QUANTITIES TAKEN IN ANY WAY, THE DESIGNERS ARE TO BE INFORMED BEFORE THE WORK IS INITIATED. BEMMENT INTERIOR DESIGN COPYRIGHT			
B	Modifications to footprint & roof	19/06/18	EB
A	Modifications to footprint & roof	18/06/18	EB
-	FIRST ISSUE	20/09/17	EB
REV.	DESCRIPTION	DATE	INIT.



3 Lyndhurst Road
Rugby
CV21 4HL
T: 07980636847
www.bemmentinteriordesign.co.uk

STATUS	PLANNING
CLIENT	John Seifert
JOB	Garage 5, Chester Close South NW1 4JG
TITLE	GARAGE EXTENSION EXISTING / PROPOSED SECTIONS



SCALE	A1 @ 1:50	DATE	20/09/17
DRAWING No.	104 - 06	REVISION No.	B