


1:10 Proposed Door

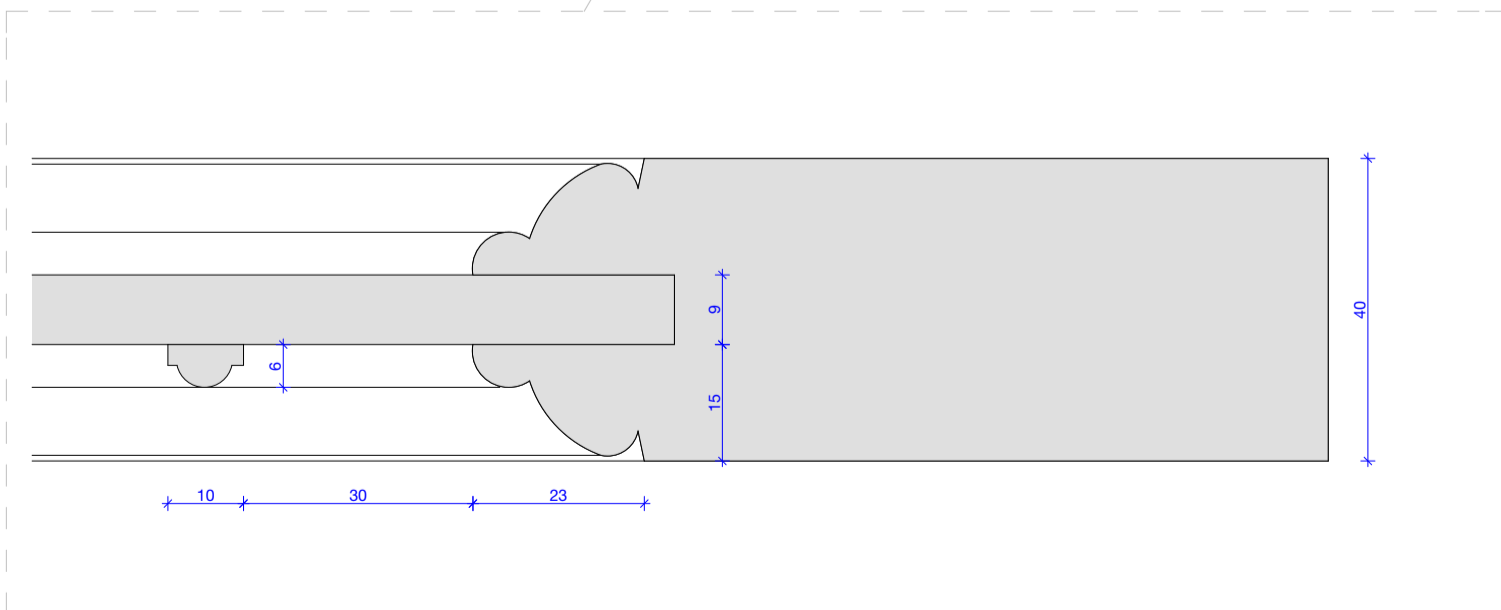

REV	DATE	Drawn	AMENDMENT

File: 1509\_Bedford Square CURRENT 19.pln  
Date: 23/02/2016

PURPOSE  
**FOR TENDER**

NOTES:  
IF THIS DRAWING HAS BEEN ISSUED 'FOR CONSTRUCTION' DO NOT SCALE DIRECTLY FROM IT. IF YOU REQUIRE CONFIRMATION OF ANY DIMENSIONS PLEASE CONTACT ARCHITECT. ALL DIMENSIONS TO BE CHECKED ON-SITE ANY DISCREPANCIES TO BE RAISED WITH CONTRACT ADMINISTRATOR

©GRANIT CHARTERED ARCHITECTS LTD  
THIS DRAWING HAS BEEN PRODUCED FOR THE NAMED CLIENT AND NAMED PROJECT AND IS NOT INTENDED FOR USE BY ANY OTHER PERSON OR FOR ANY OTHER PURPOSE

**Granit Chartered Architects**  
Architecture + Design  
t: 020 7924 4555 e: info@granit.co.uk w: www.granit.co.uk  
Studios 18-19, 16 Porteus Place, Clapham, London SW4 0AS

42 Bedford Square, London WC1B 3DP  
FOR: Classic Design Investments Ltd

Sample Door Detail

Scales 1:10, 1:1 @ A3

Drawn EO/NH Date 23/02/2016

Drawing No 1509/D/506 REV \*