



NOTE:
 DO NOT SCALE OFF THIS DRAWING
 CONTRACTOR TO VERIFY ALL DIMENSIONS ON SITE
 CROSS REFER TO ALL RELEVANT SPECIFICATIONS, SCHEDULES,
 DETAILS AND CONSULTANTS DRAWINGS
 THIS DRAWING IS BASED ON SURVEY INFORMATION BY OTHERS

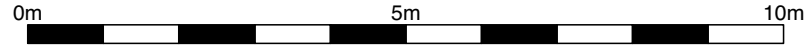

REVISIONS				DRAWING TITLE Parkhill Road			
				Survey Plan			
Scale 1:100 @ A3		No. 1604_E01		Drawn SD		Checked RN	Date 15/04/16
No.	Description	By	Date	Drawn	Checked	Date	

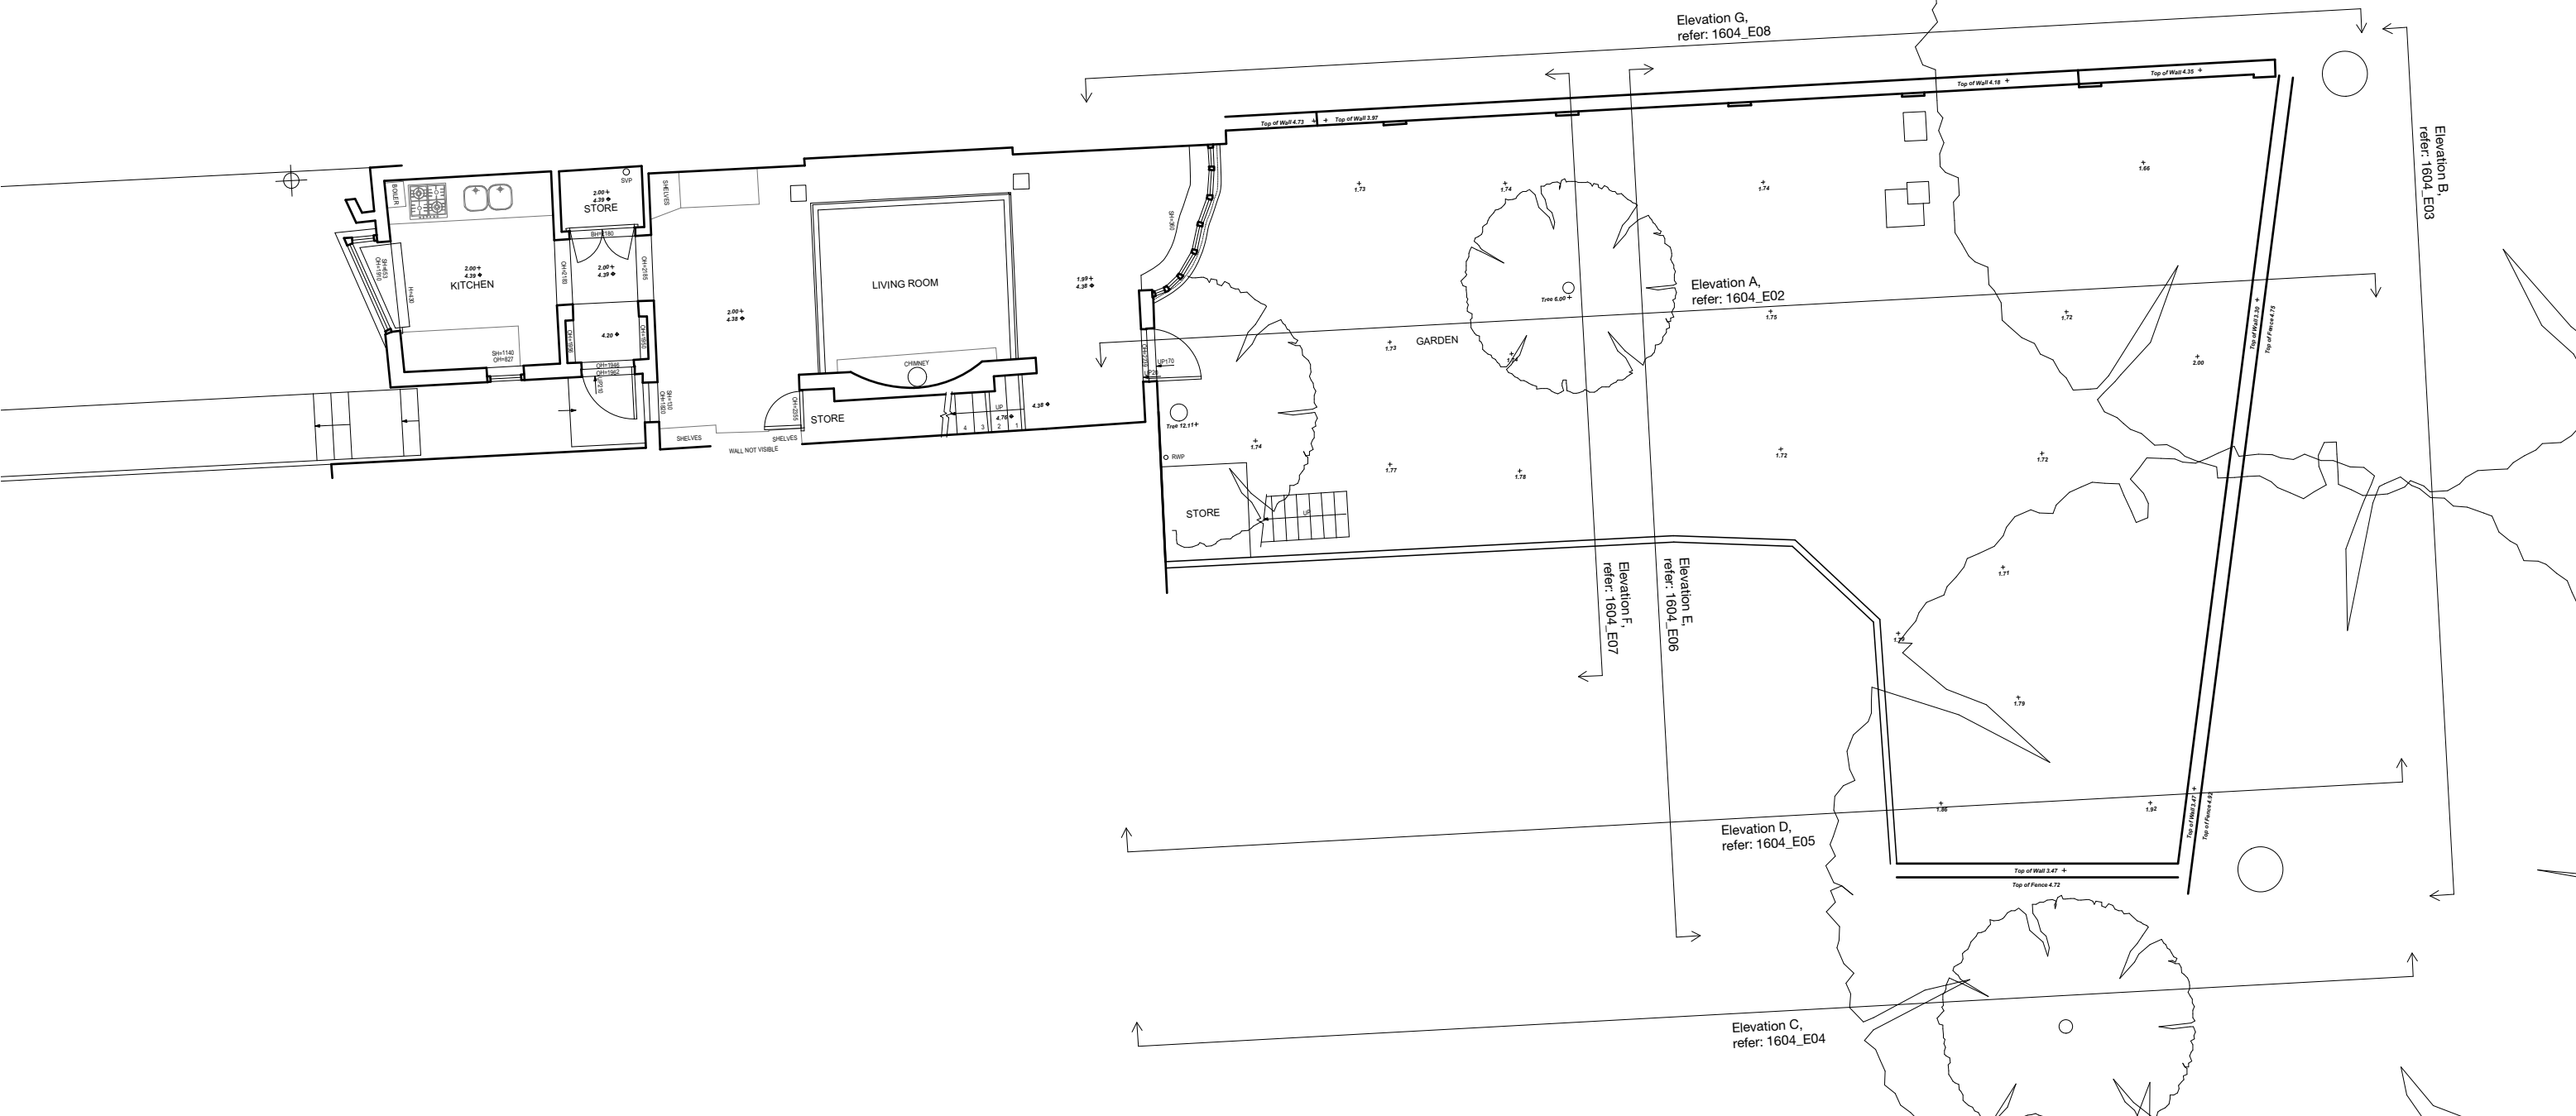