



NOTE:
 DO NOT SCALE OFF THIS DRAWING
 CONTRACTOR TO VERIFY ALL DIMENSIONS ON SITE
 CROSS REFER TO ALL RELEVANT SPECIFICATIONS, SCHEDULES,
 DETAILS AND CONSULTANTS DRAWINGS
 THIS DRAWING IS BASED ON SURVEY INFORMATION BY OTHERS

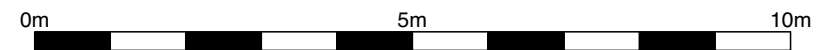

KEY PLAN, 1:500

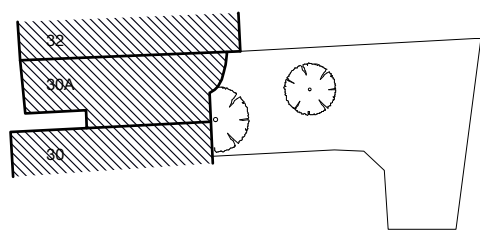

REVISIONS				DRAWING TITLE		
				30A Parkhill Road		
				Existing elevation B		
				Scale 1:100 @ A3	No. 1604_E03	
No.	Description	By	Date	Drawn	Checked	Date
				SD		13 Sep '16

