

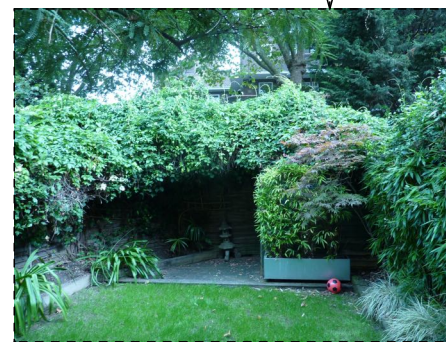



**NOTE:**  
 DO NOT SCALE OFF THIS DRAWING  
 CONTRACTOR TO VERIFY ALL DIMENSIONS ON SITE  
 CROSS REFER TO ALL RELEVANT SPECIFICATIONS, SCHEDULES,  
 DETAILS AND CONSULTANTS DRAWINGS  
 THIS DRAWING IS BASED ON SURVEY INFORMATION BY OTHERS

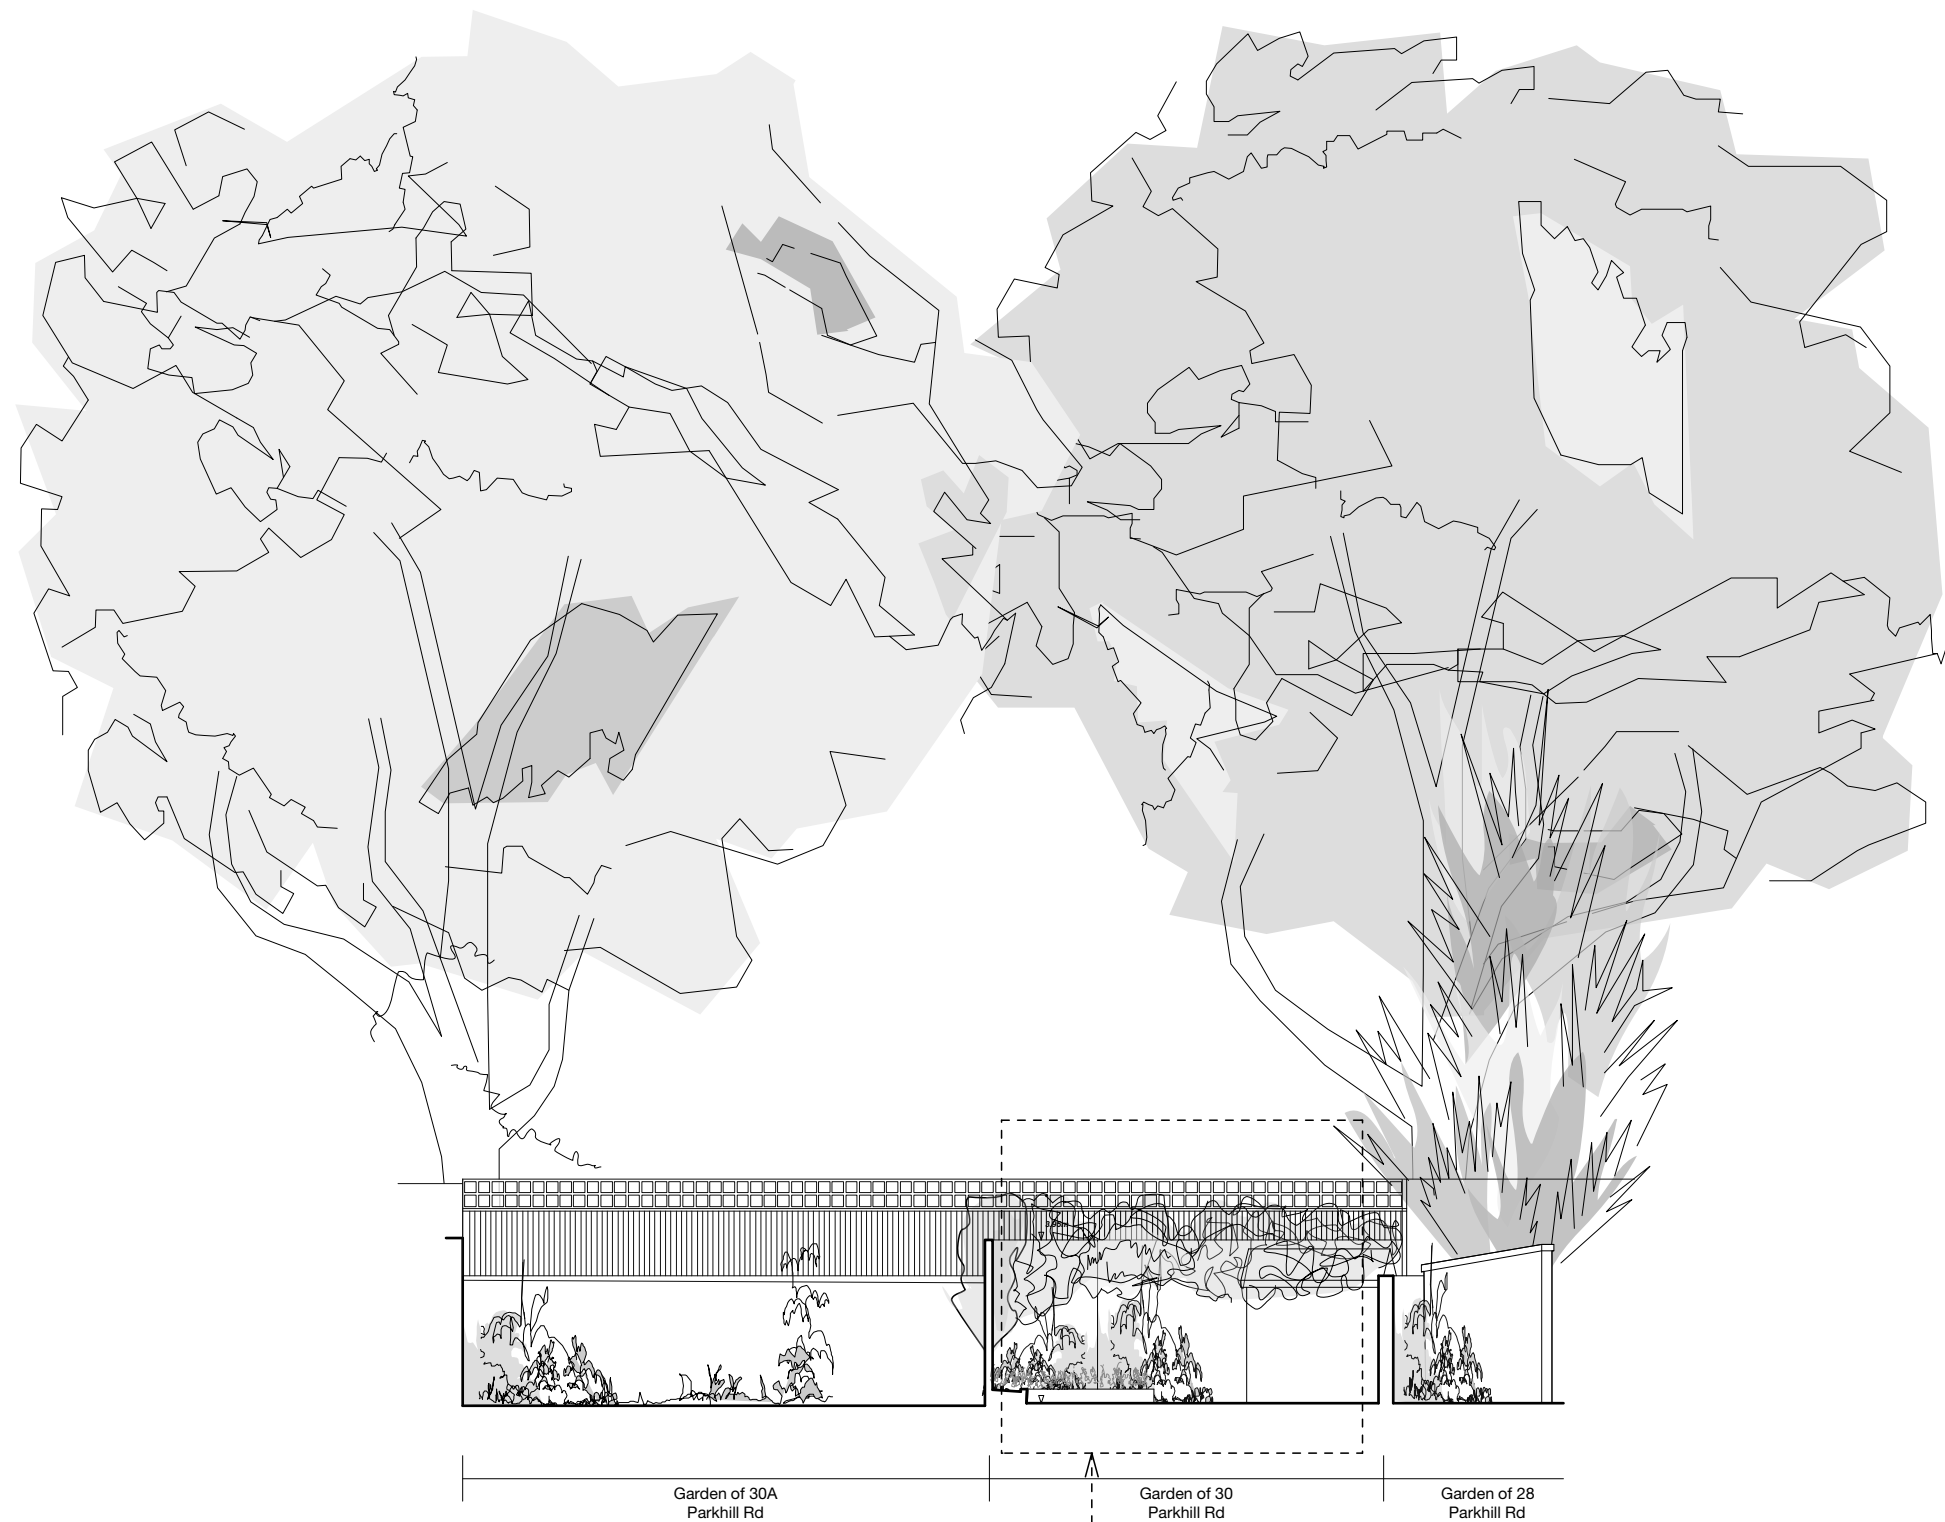

View towards the rear of the garden of 30 Parkhill Road

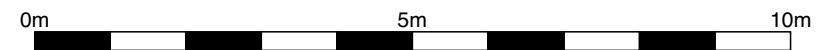

KEY PLAN, 1:500

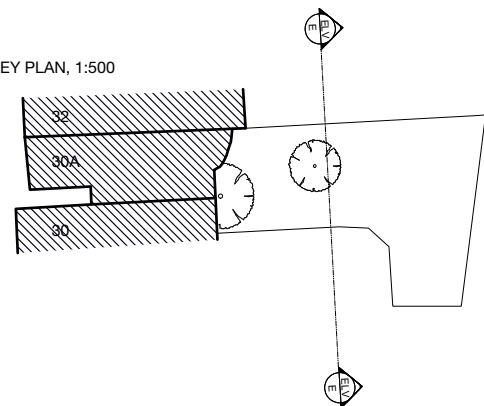

REVISIONS				DRAWING TITLE		
				<b>30A Parkhill Road</b>		
				Existing elevation E		
				Scale 1:100 @ A3	No. 1604_E06	
No.	Description	By	Date	Drawn SD	Checked	Date 13 Sep '16

