
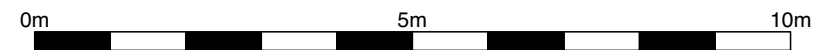


**NOTE:**  
 DO NOT SCALE OFF THIS DRAWING  
 CONTRACTOR TO VERIFY ALL DIMENSIONS ON SITE  
 CROSS REFER TO ALL RELEVANT SPECIFICATIONS, SCHEDULES,  
 DETAILS AND CONSULTANTS DRAWINGS  
 THIS DRAWING IS BASED ON SURVEY INFORMATION BY OTHERS



Photo looking towards the rear of 30A Parkhill Rd

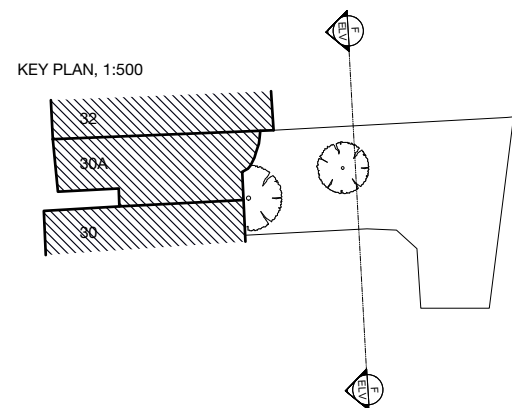

REVISIONS				DRAWING TITLE		
				<b>Parkhill Road</b>		
				Existing Elevation F		
				Scale 1:100 @ A3	No. 1604_E07	
No.	Description	By	Date	Drawn SD	Checked RN	Date 25/10/16

