


NOTE:
DO NOT SCALE OFF THIS DRAWING
CONTRACTOR TO VERIFY ALL DIMENSIONS ON SITE
CROSS REFER TO ALL RELEVANT SPECIFICATIONS, SCHEDULES,
DETAILS AND CONSULTANTS DRAWINGS
THIS DRAWING IS BASED ON SURVEY INFORMATION BY OTHERS

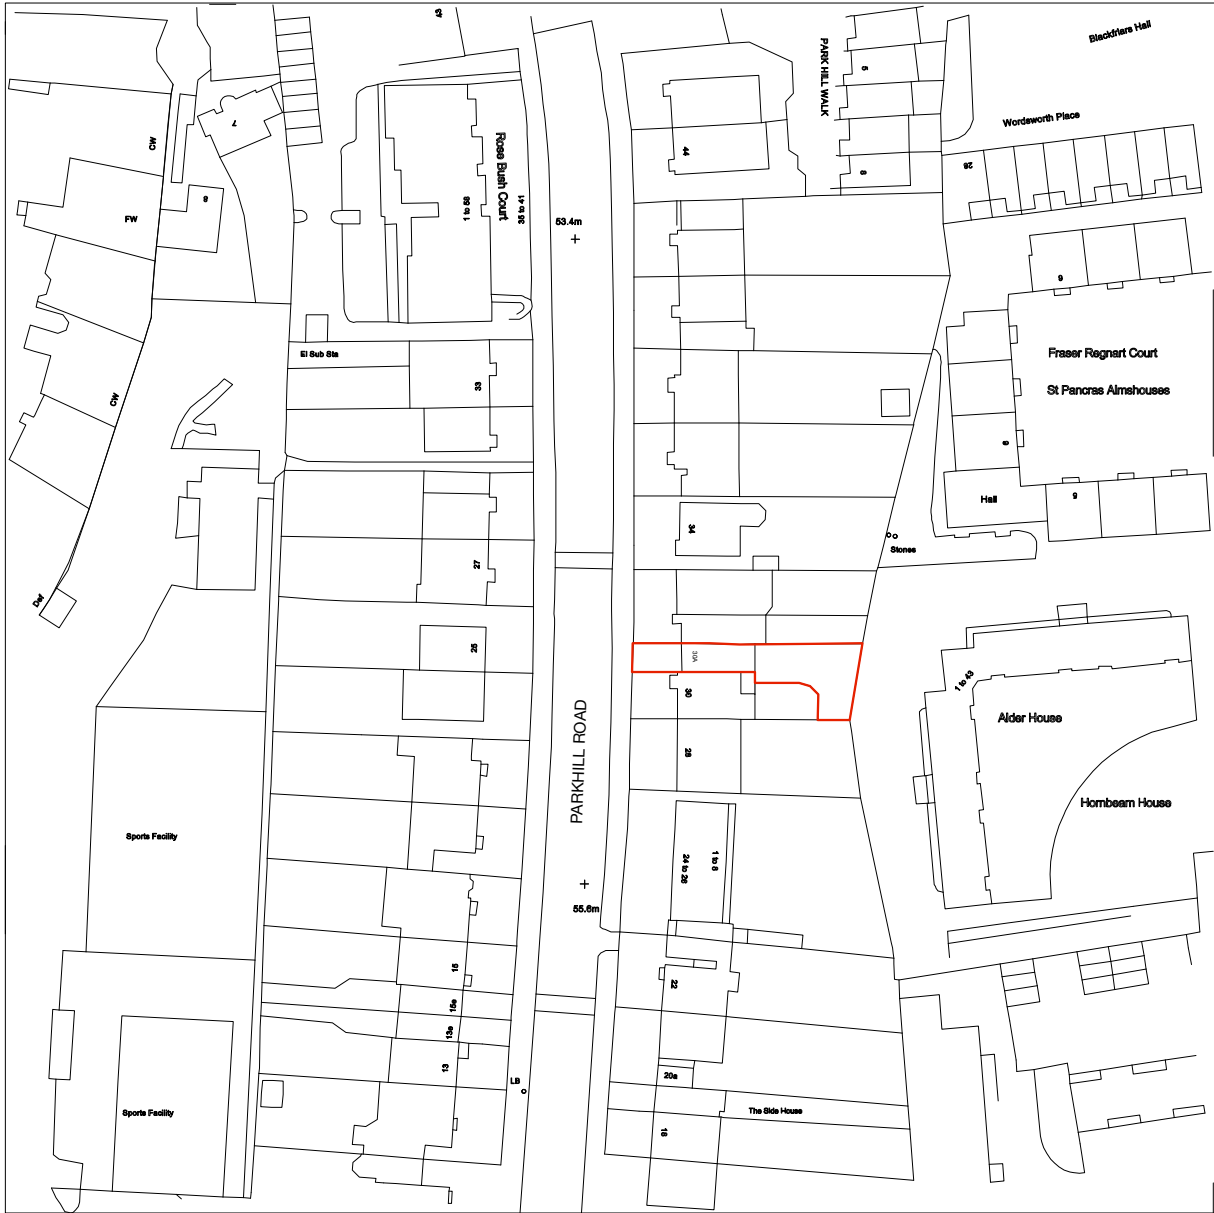

DRAWING TITLE
30A Parkhill Road, NW3 2YP
Proposed Garden Extension
Location Plan

| | |
|-------------------|--------------|
| Scale 1:1250 @ A4 | No. 1604_P14 |
| Drawn SD | Checked RN |
| Date 23.03.17 | |

