


1. Refer to Scale Bar & Title Block for drawn Scale.
 2. Check all dimensions on site before work is commenced.
 3. All goods, materials and workmanship to conform with current building, fire and safety regulations. All specified products installed to manufacturers' specifications.



Drawing Notes



01 Existing Front Elevation - AA
177(P)03

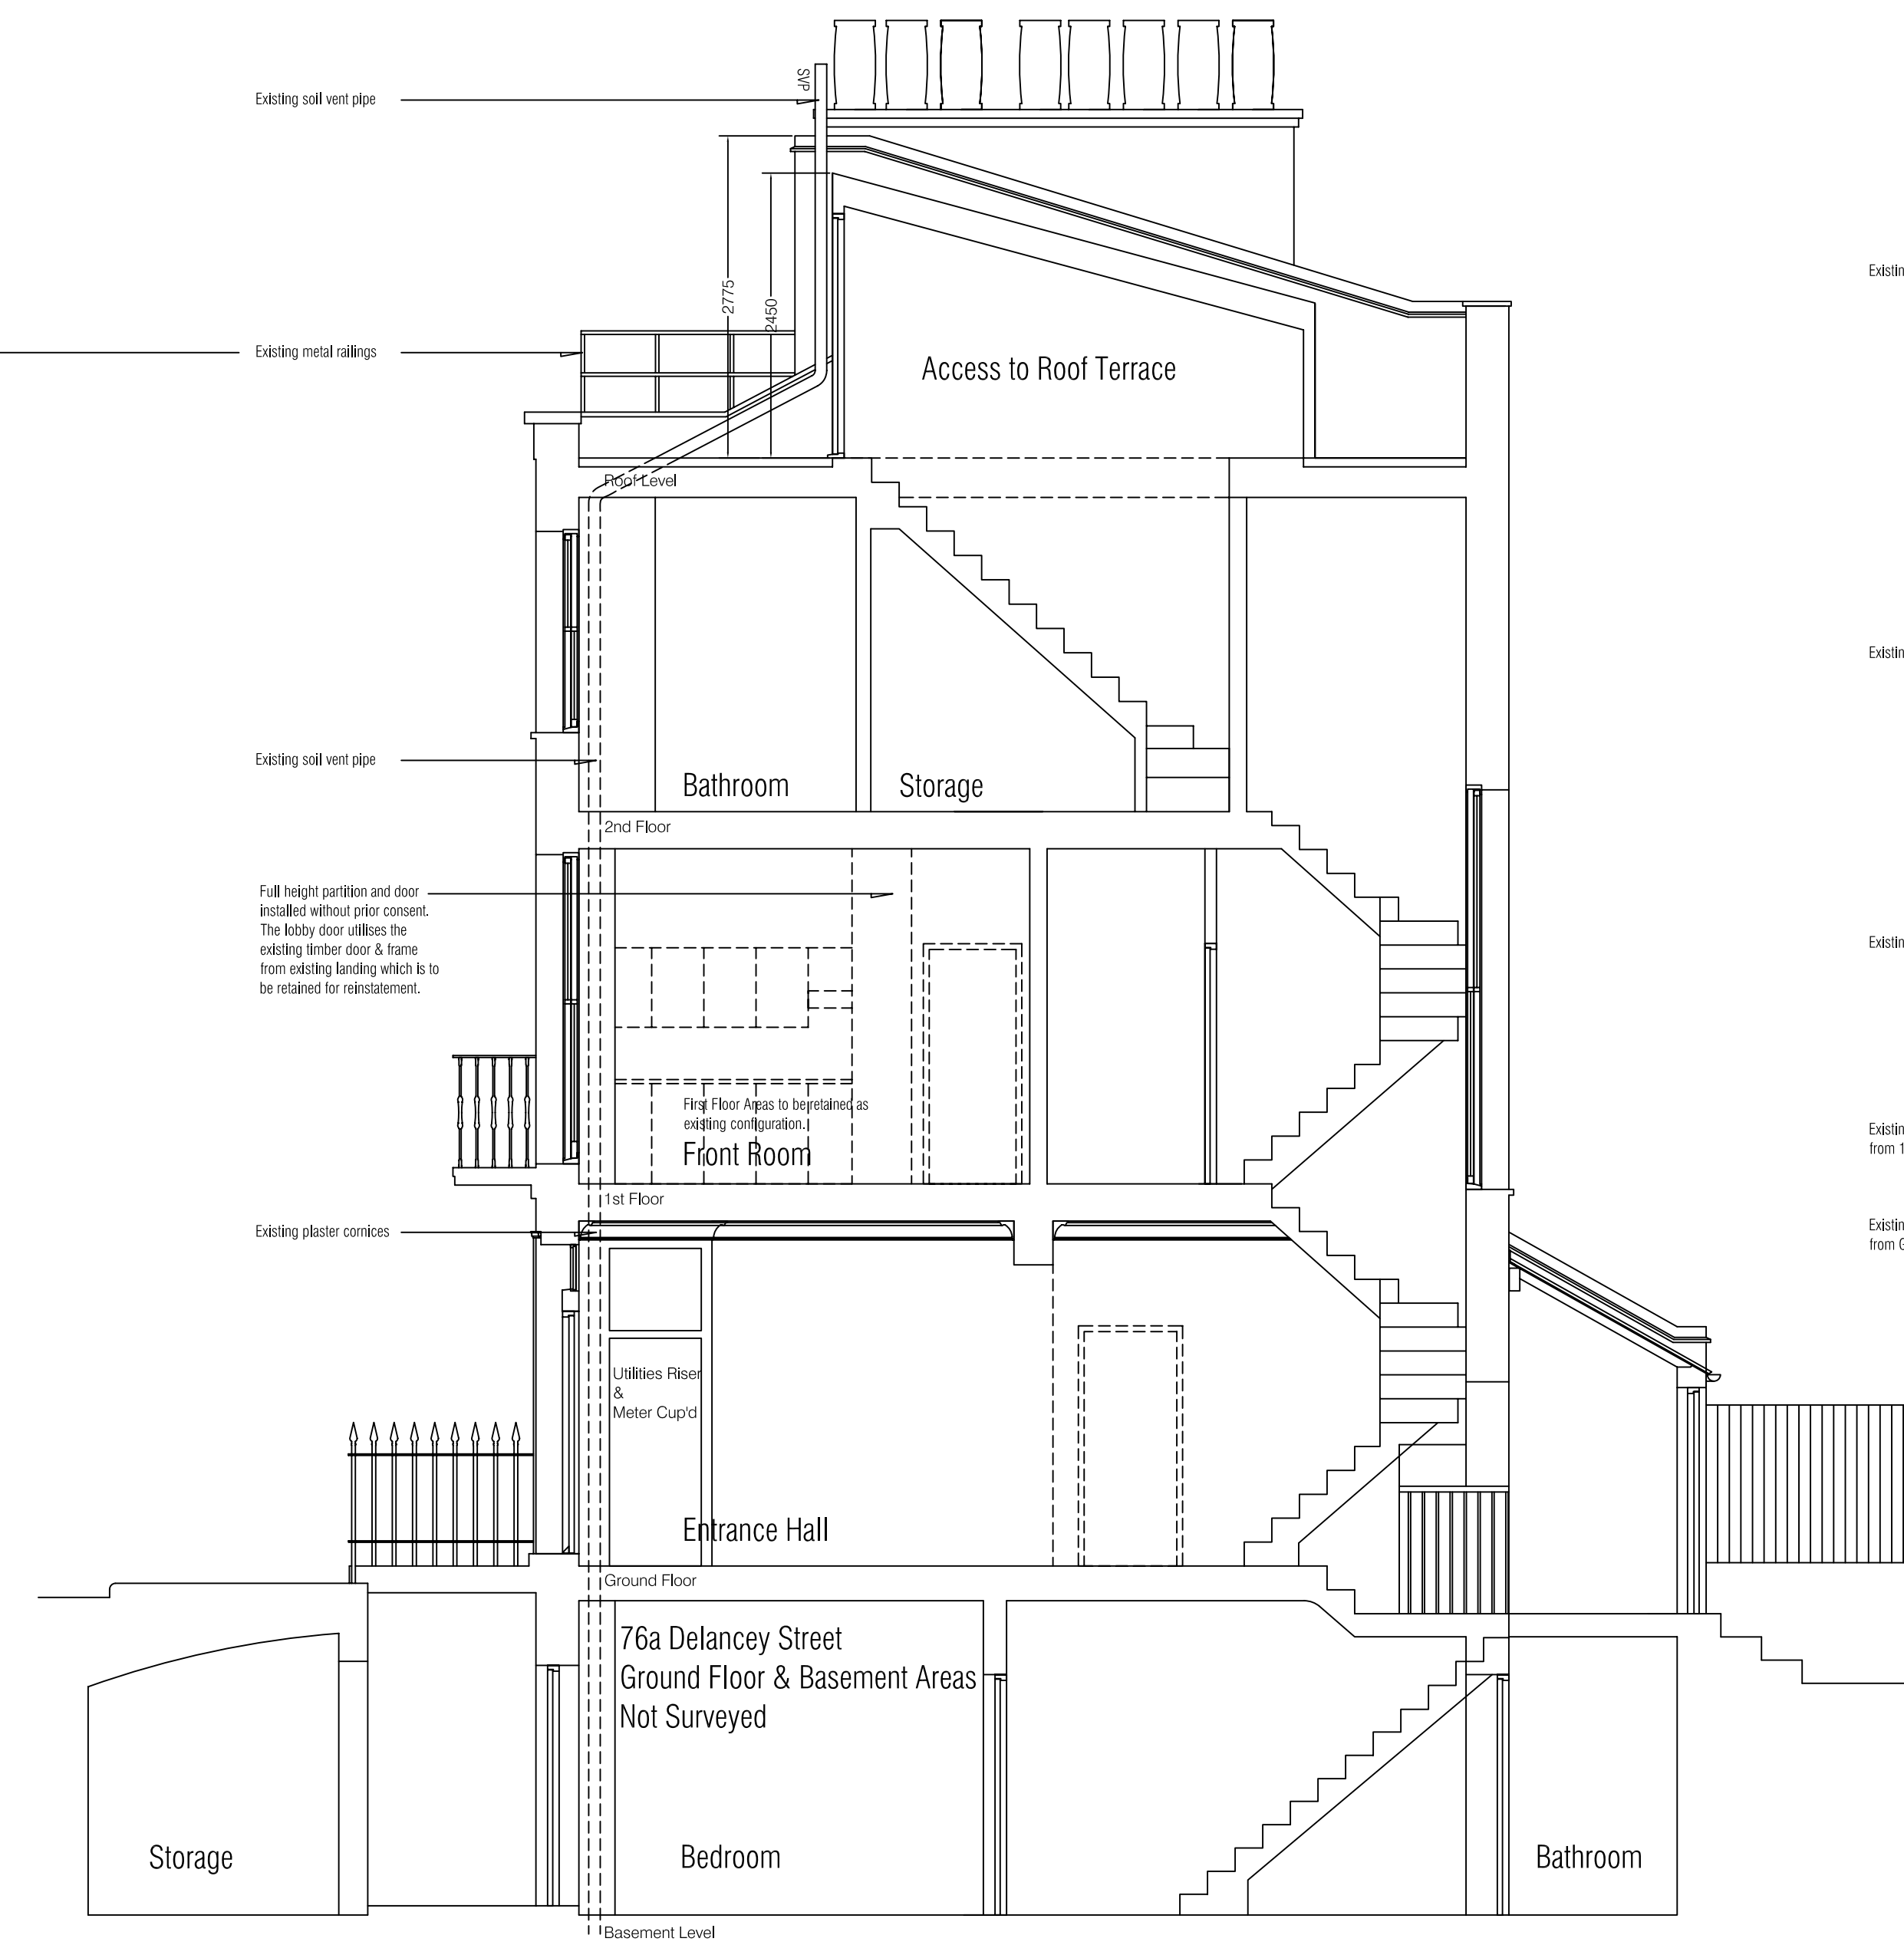

02 Existing Section - CC
177(P)03

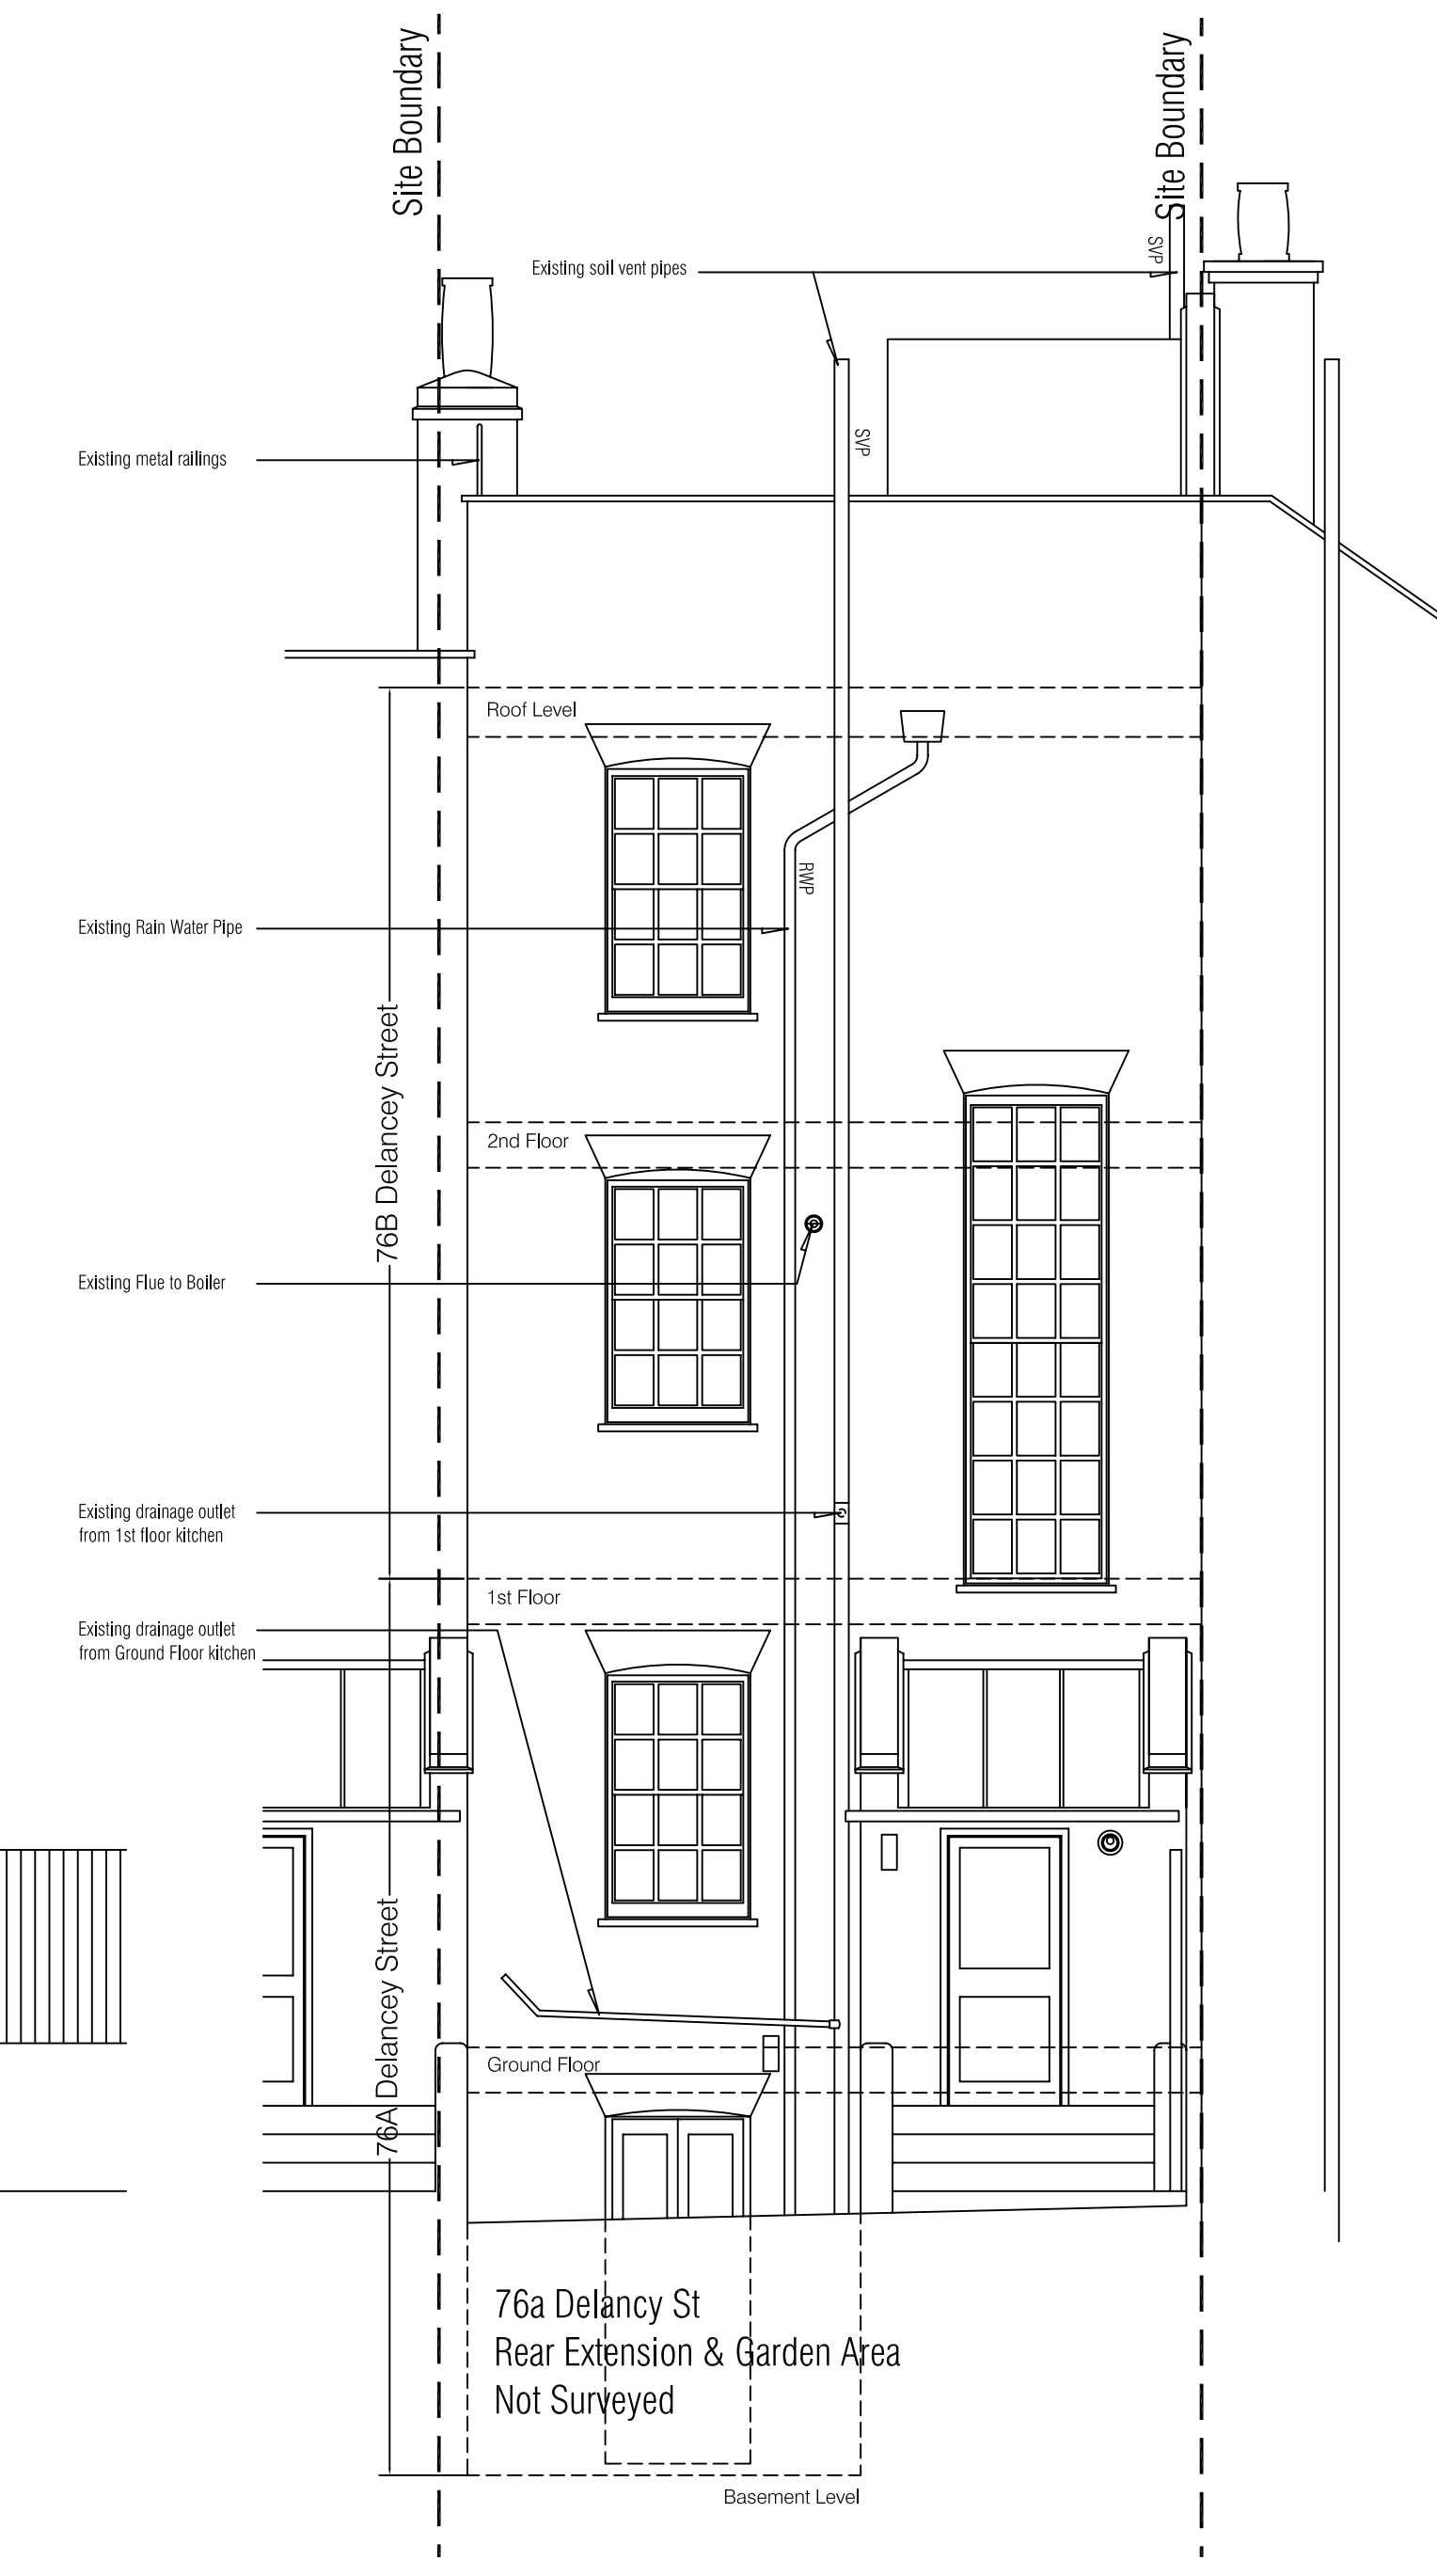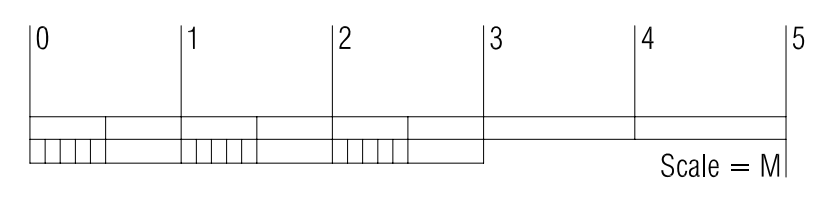

03 Existing Rear Elevation - BB
177(P)03

| Date | Rev | Revision details | Initial |
|----------|-----|--|---------|
| 05/10/09 | B | Revised 1st elevation to note existing condition and areas of unconsented work at first floor level to be remediated. Drawing issued for Listed Building & Full Planning Consent | PM |
| 29/05/09 | A | Notation added to identify existing services, SVP & Rain Water Pipes. Elevations/Section redrawn at 1:50 scale. | PM |
| 21/03/09 | 0 | Submission for Planning & Conservation Area Consent | PM |

MAAPS
 Mance Architectural & Planning Services
 7 The Lock Building, 72 High Street, London E15 2QB
 T: +44(0)7897640232
 maapsuk@googlemail.com

Client
Mr Robert Mehmet
Project
**76B Delancey Street
 London
 NW1 7SA**

Drawing
**Existing Elevations & Section
 Elevation AA & BB, Section CC**

Job 177(P)03 *Rev*
B
Scale **1:50 @ A1** *Date*
15/03/09 *Drawn*
PM

Suspected discrepancies must be reported to designer for clarification.
 © Mance Architectural & Planning Services 2009