


Site of new
Window and
Doors

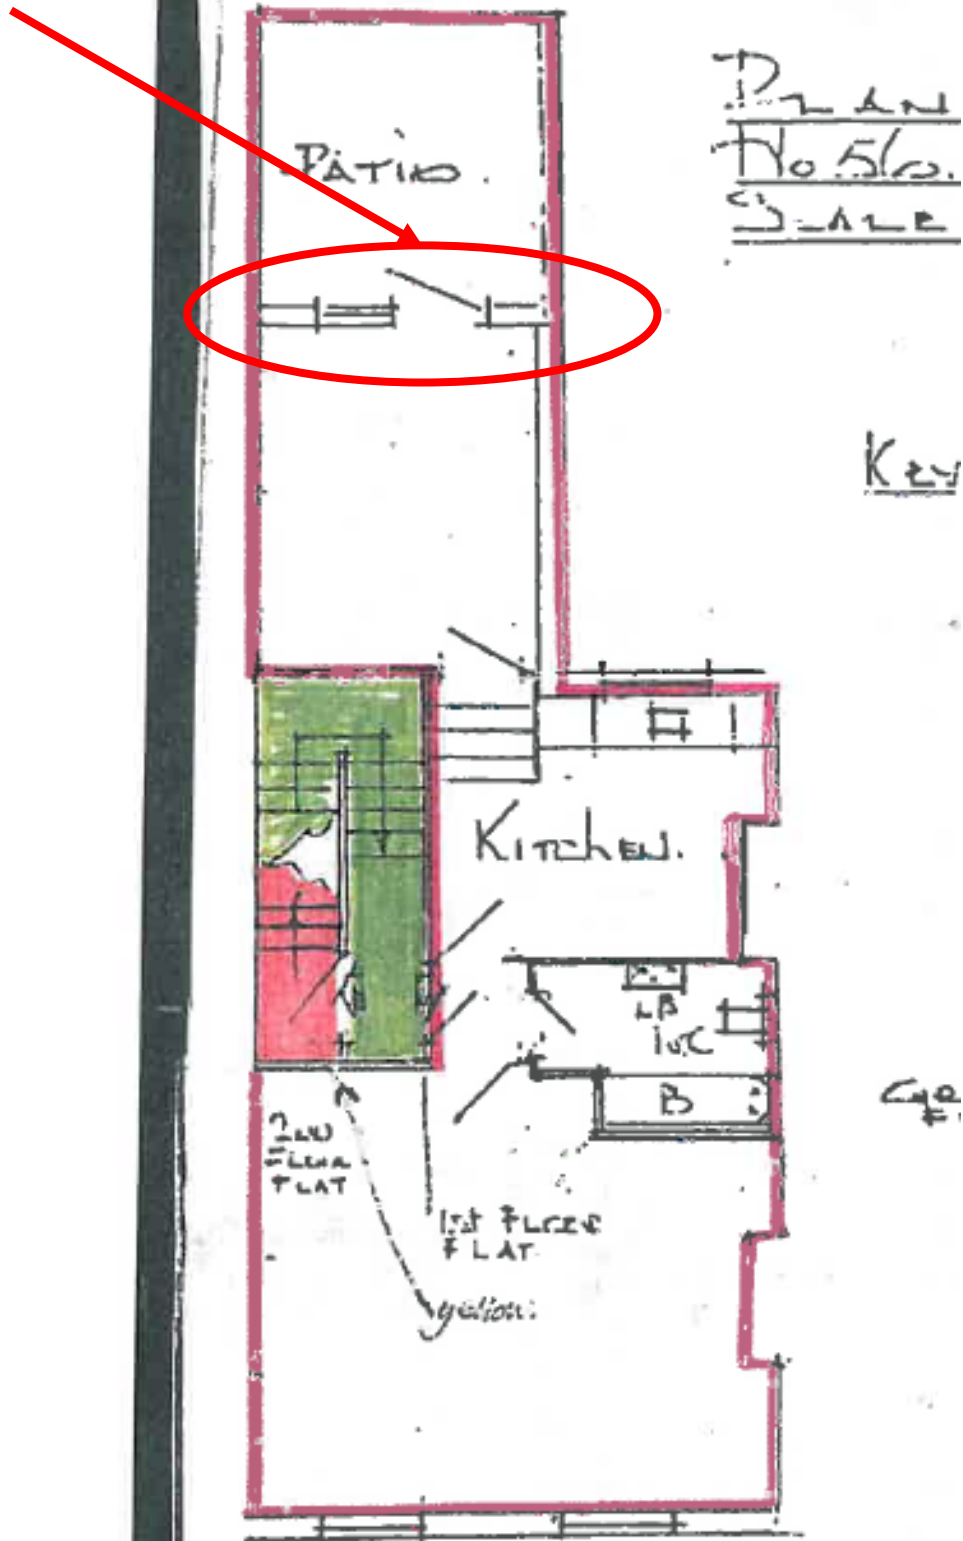

PLAN
No. 5/6.
SCALE

Key

40
#

≠ INST ≠ WORK