


56 Loveridge Rd-1st Floor Flat

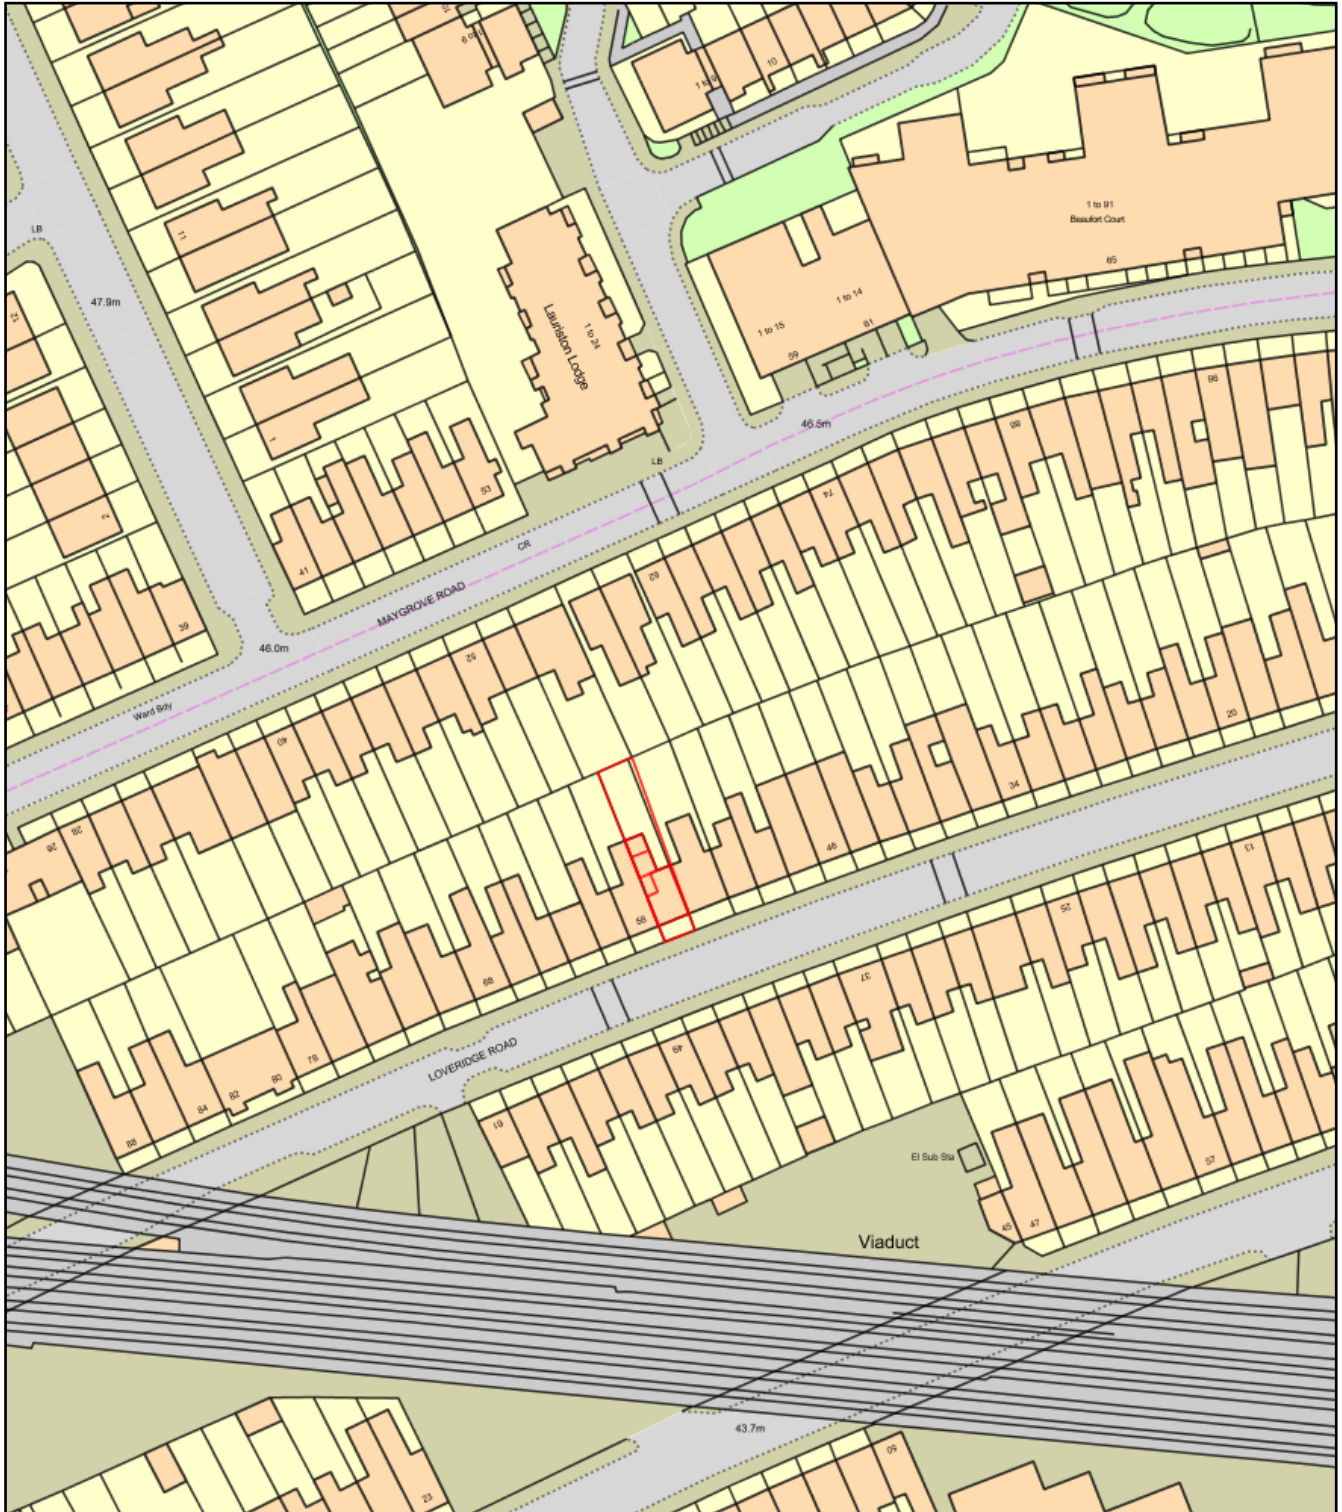

Plan Produced for: Rebecca Ellice-Flint

Date Produced: 22 Jun 2018

Plan Reference Number: TQRQM18173073148661

Scale: 1:1250 @ A4