



LONGITUDINAL SECTION THROUGH CENTRE OF SHOPPING STREET
LOOKING EAST

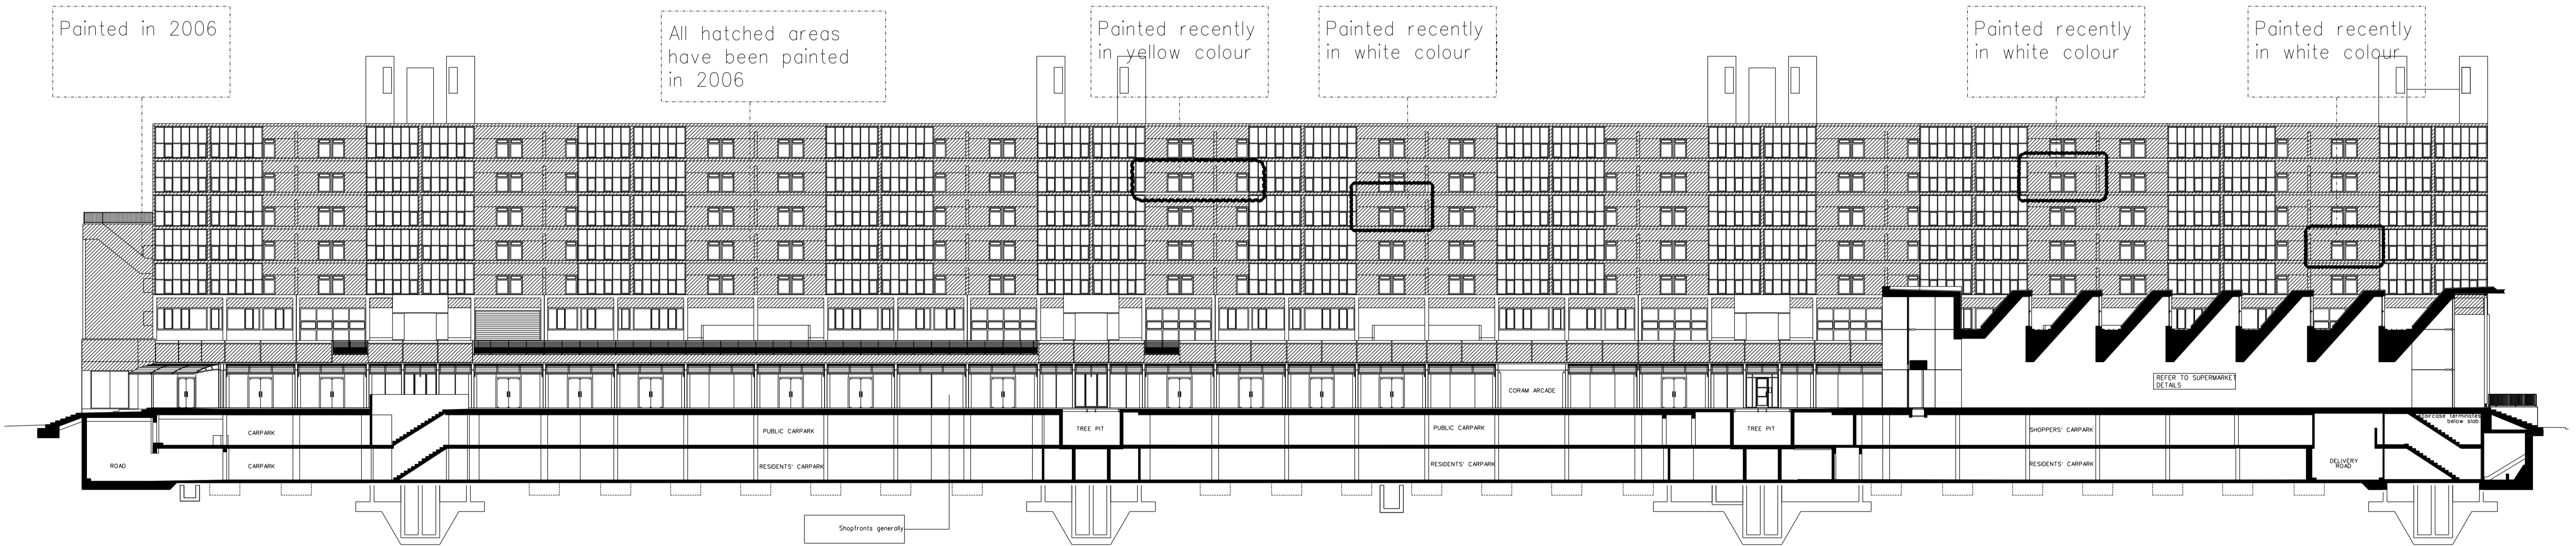

LONGITUDINAL SECTION THROUGH CENTRE OF SHOPPING STREET
LOOKING WEST

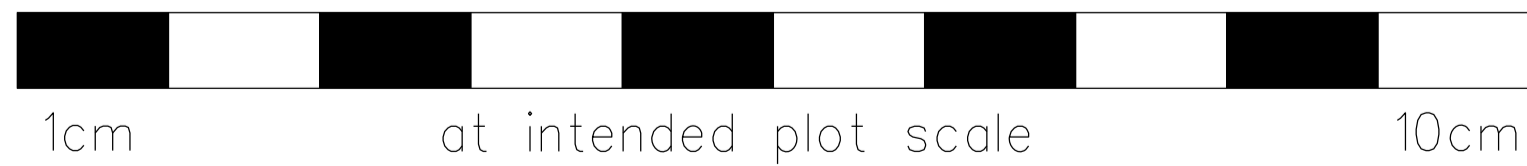

CLIENT Lazari Properties 1 LTD		Debbie Flevotomou Architects LTD 1 BERKELEY STREET, MAYFAIR, LONDON, W1J 8DJ T: 020 3592 0537 E: info@debbieflevotomou.com		GENERAL NOTES 1. Do not scale from this drawing. 2. All dimensions must be checked on site and any discrepancies verified with the architect. 3. Unless shown otherwise, all dimensions are to structural surfaces.
JOB TITLE The Brunswick London WC1		SCALE 1:500@A1	CHECKED DRAWING No. 08	
DRAWING Existing Elevations Longitudinal West & East		DRAWN DF	DATE MAY 2018 REVISIONS 	