

17/05/2018

Google Maps

5 Keats Grove

5 Keats Grove - Google Maps

Studio.

Hoarding outside No. 4 Keats Grove

Travellers unload here

Two suspended bays  
Double yellow lines



Google

Image capture: Jun 2015 © 2018 Google

London, England

Google, Inc.

Street View - Jun 2015

E Health



DO NOT SCALE FROM THIS DRAWING  
 DRAWING TO BE READ IN CONJUNCTION WITH ALL OTHER INFORMATION  
 AND CONDITIONS CONTRACT SPECIFICATIONS & SPECIFICATIONS  
 ANY CONSTRUCTION SHALL BE SUBJECT TO THE APPROVAL OF THE  
 ARCHITECT'S SUPERVISOR  
 THE CONTRACTOR SHALL VERIFY ALL DIMENSIONS ON SITE  
 AND REPORT ANY DISCREPANCIES TO THE ARCHITECT'S SUPERVISOR  
 IMMEDIATELY  
 MATERIALS & PRODUCTS TO BE USED SHALL BE  
 ACCEPTABLE IN ACCORDANCE TO THE CONTRACT SPECIFICATIONS  
 AND SHALL BE SUBJECT TO THE ARCHITECT'S SUPERVISOR'S  
 APPROVAL



2 resident parking bays will  
 be suspended on the opposite  
 side of the road to the project next  
 to a set of double yellow lines  
 which will allow 3 bays of space  
 Deliveries will park outside the job  
 in the centre of the area to allow  
 traffic to flow


FOR PLANNING

Keats Grove  
 Hampstead  
 Block Plan

Scale: 1:500  
 Date: Oct17

RICHARD GRIFFITHS ARCHITECTS  
 5 Mark Lane, 75-76 Borough High Street, London SE1 1NF  
 T +44(0)20 7761 8788 | F +44(0)20 7403 7887  
 E rgriff@richardgriffiths.com | www.rgarchitects.com



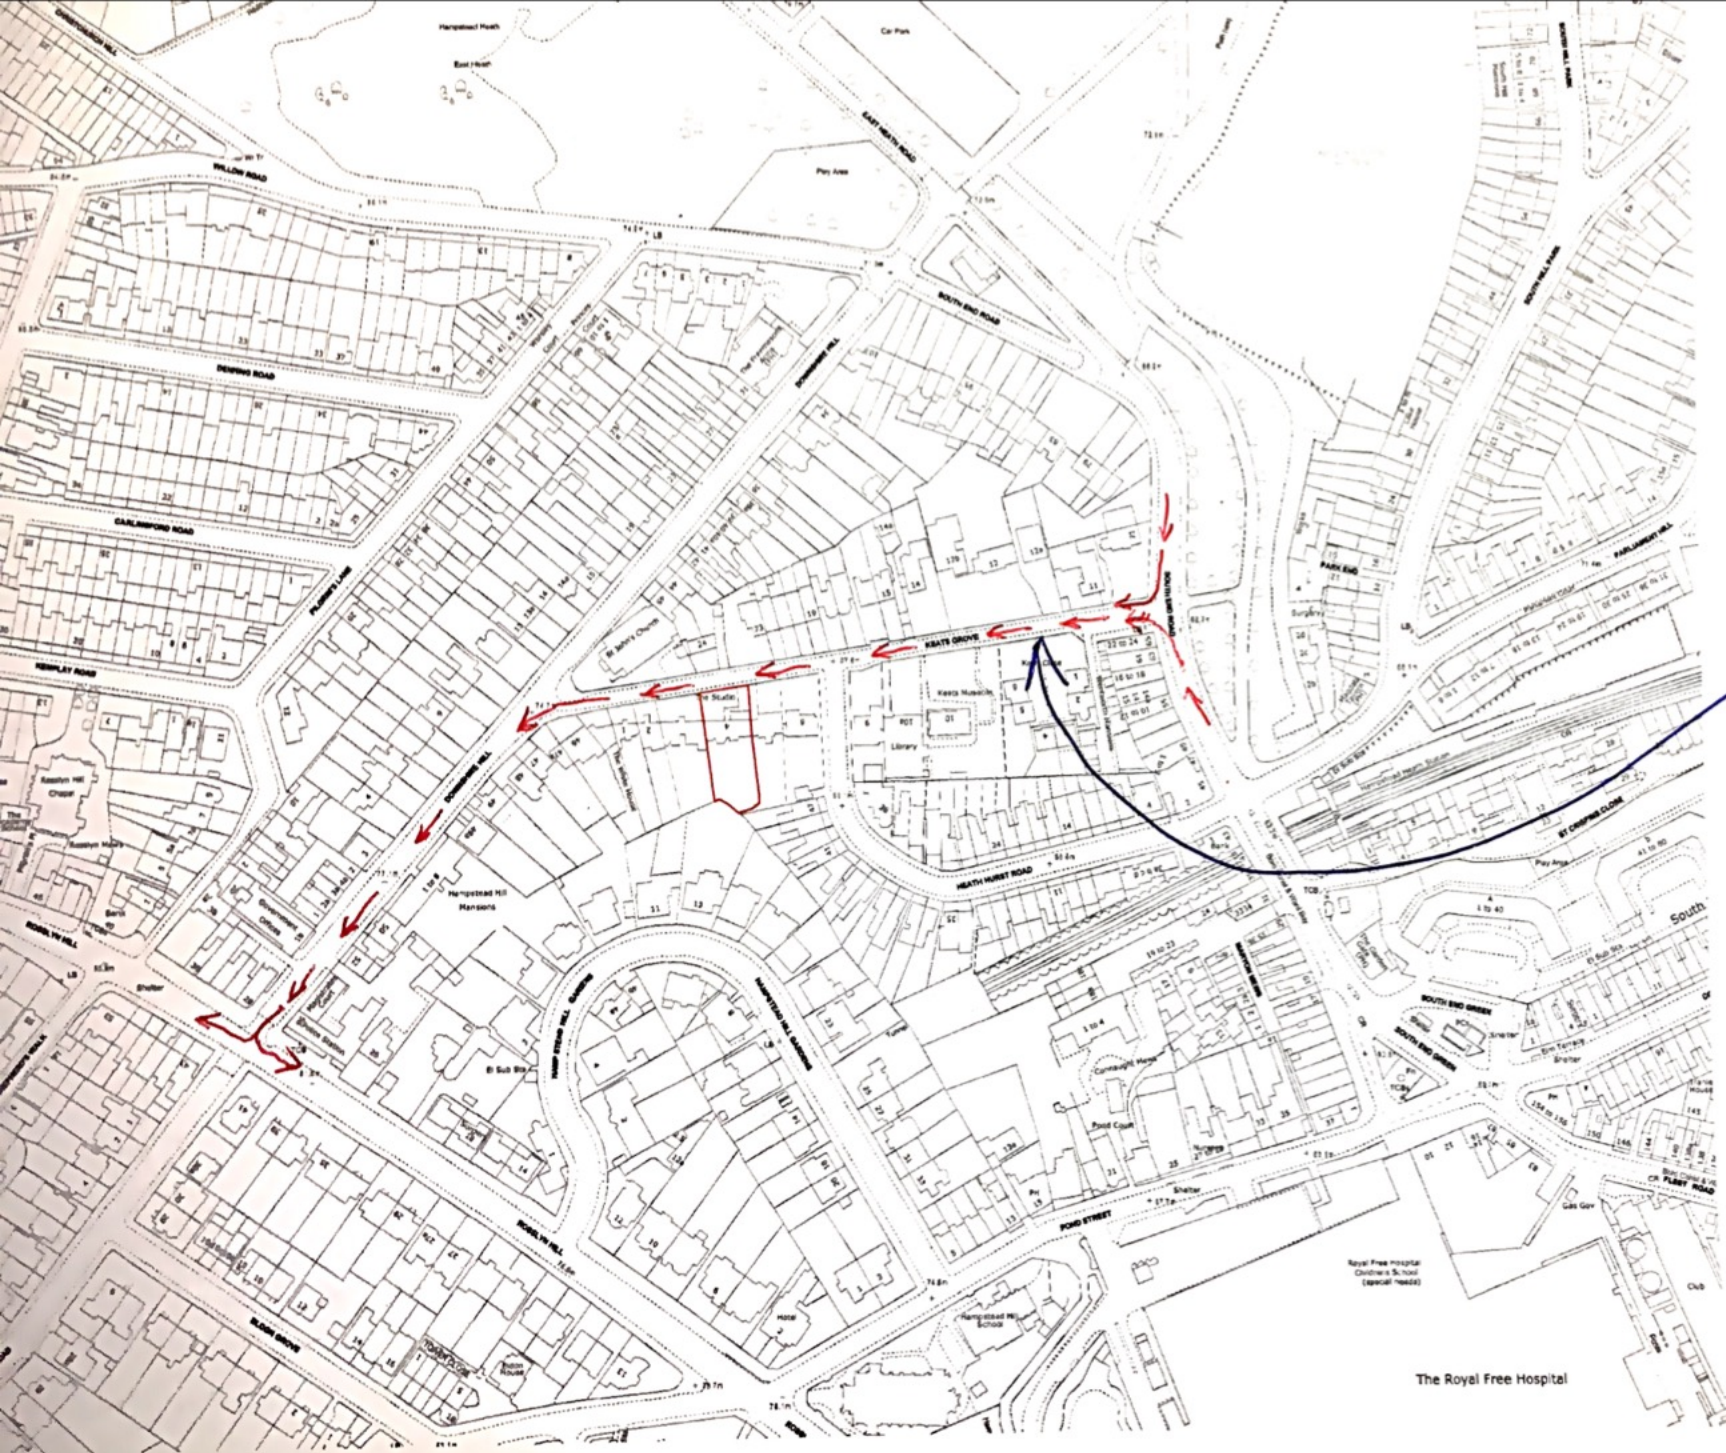

Delivery route  
for lorries

FOR PLANNING

Site No  
548  
Site Name  
L01  
Site Location  
RFB

Scale  
1:1250  
Date  
Oct 17

**RICHARD GRIFFITHS ARCHITECTS**

5 Middlemore Mews, 73-75 Borough High Street, London SE1 1JH  
 T +44(0)20 7367 8788 | F +44(0)20 7403 7882  
 E rgriff@richardgriffiths.com | www.richardgriffiths.com