


SITE B - Grafton Road Section

Maximum Retaining Condition

* Note : Step down required from garden gate

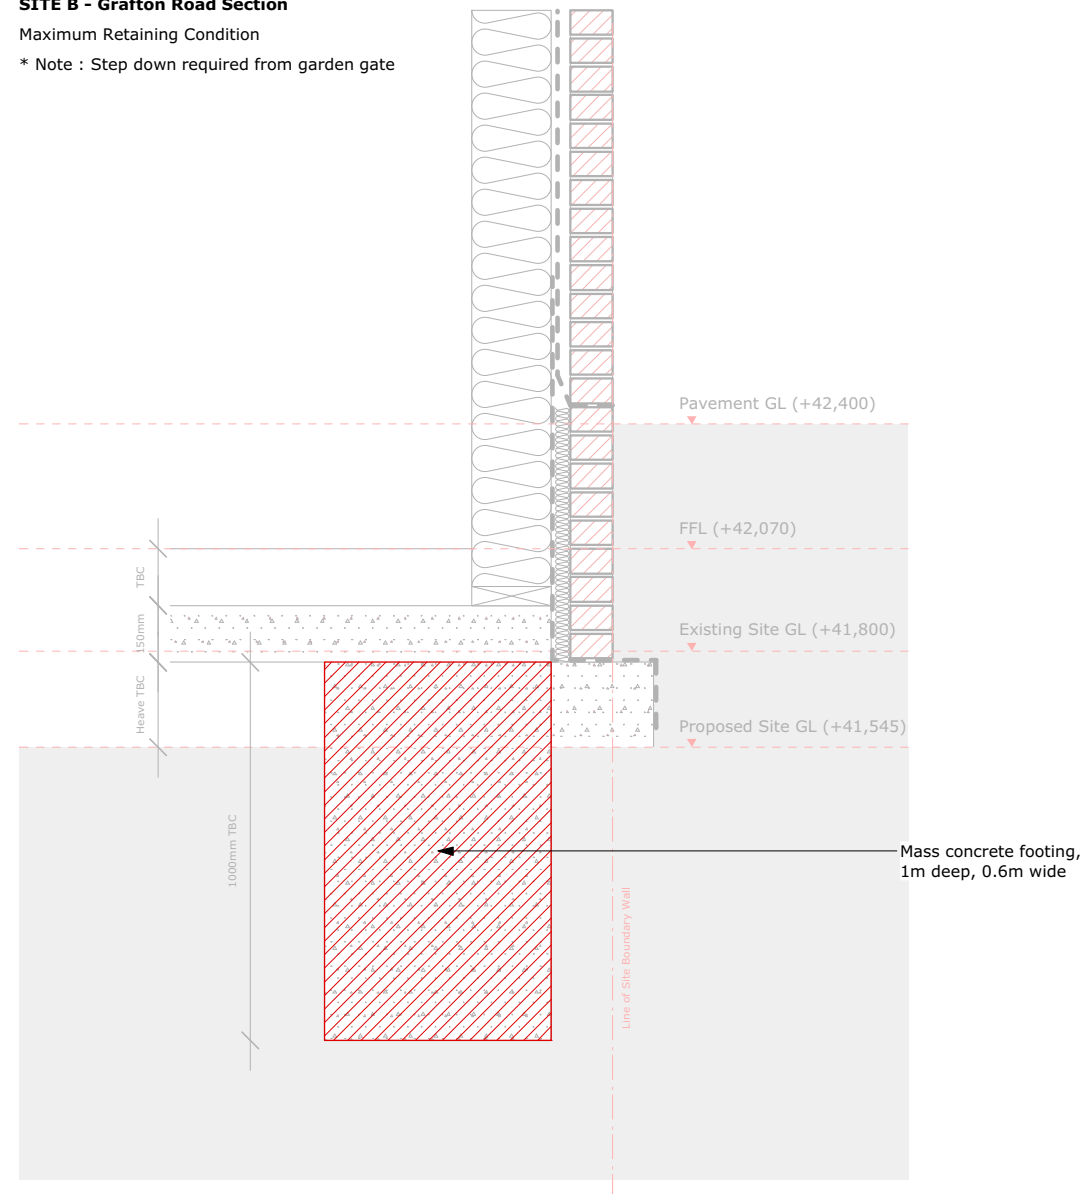

Issue/Revision	Date	Rev
Concrete footing location	11.06.18	R1

Project:
Camden Infill Houses
 Barrington Estate, Grafton Road, Camden,
 NW5

Hayhurst and Co.

26 Fournier Street, London, E1 6QE
 T: (020) 7247 7028 F: (020) 7247 7029
 E. mail@hayhurstand.co.uk www.hayhurstand.co.uk

Subject: Site B - Typical Foundation Conditions

Scale: 1:20 **Date:** 28.02.2014

Original Size: A3

Drawing No.: 145 A302 R1