


**NOTES**  
 -Do not scale from this drawing, except for planning purposes  
 -Check all dimensions on site.  
 -Subject to survey.  
 -Subject to site inspection.  
 -Site boundary lines are indicative only.



**LOCATION PLAN**

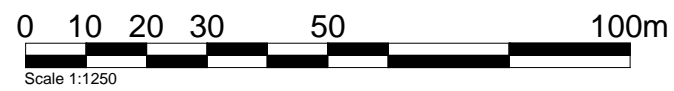

Rev	Date	By	Description
Revision Schedule			

project  
 144 Yorkway / 232  
 Copenhagen Street  
 London

title  
 Location Plan

drawing status <b>PLANNING</b>		
contract no. ---	scale 1:1250 @ A3	
client ref. -	date Jan 2018	
drawn by MR	checked by MJ	
project no. P17-294	drawing number 100	revision P01

**Child Graddon Lewis**  
 architects & designers

Studio1  
 155 Commercial Street  
 Spitalfields  
 London E1 6BJ  
 T: +44 (0) 20 7539 1200  
 F: +44 (0) 20 7539 1201  
 E: hq@cgluk.com  
 www.cgluk.com