

A1

1

2

3

4

5

6

7

8

9

10

11

A

B

C

D

E

F

G

H

I

J


K

L


M

N

St. Anne's
(See MLA drawings)

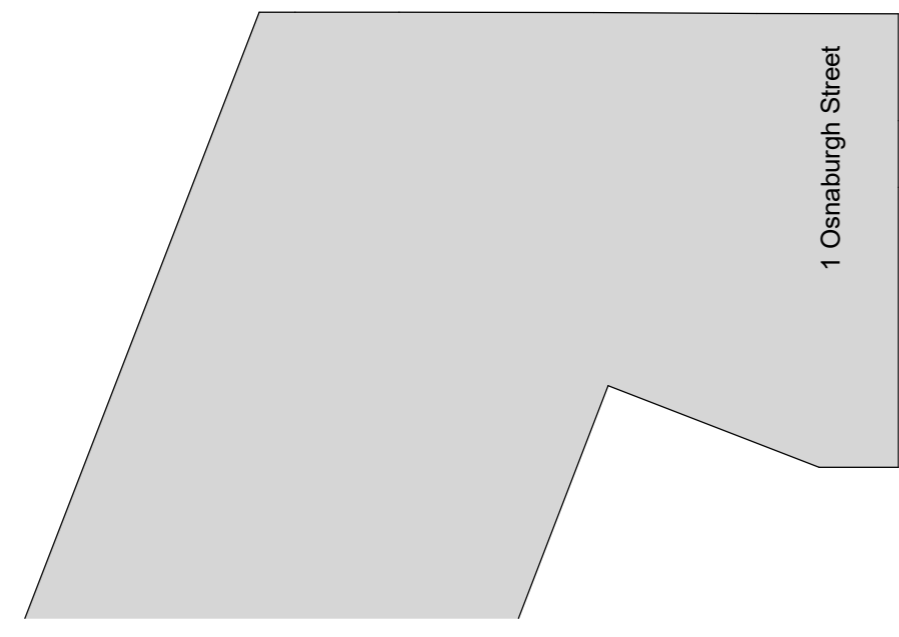

1 Osaburgh Street

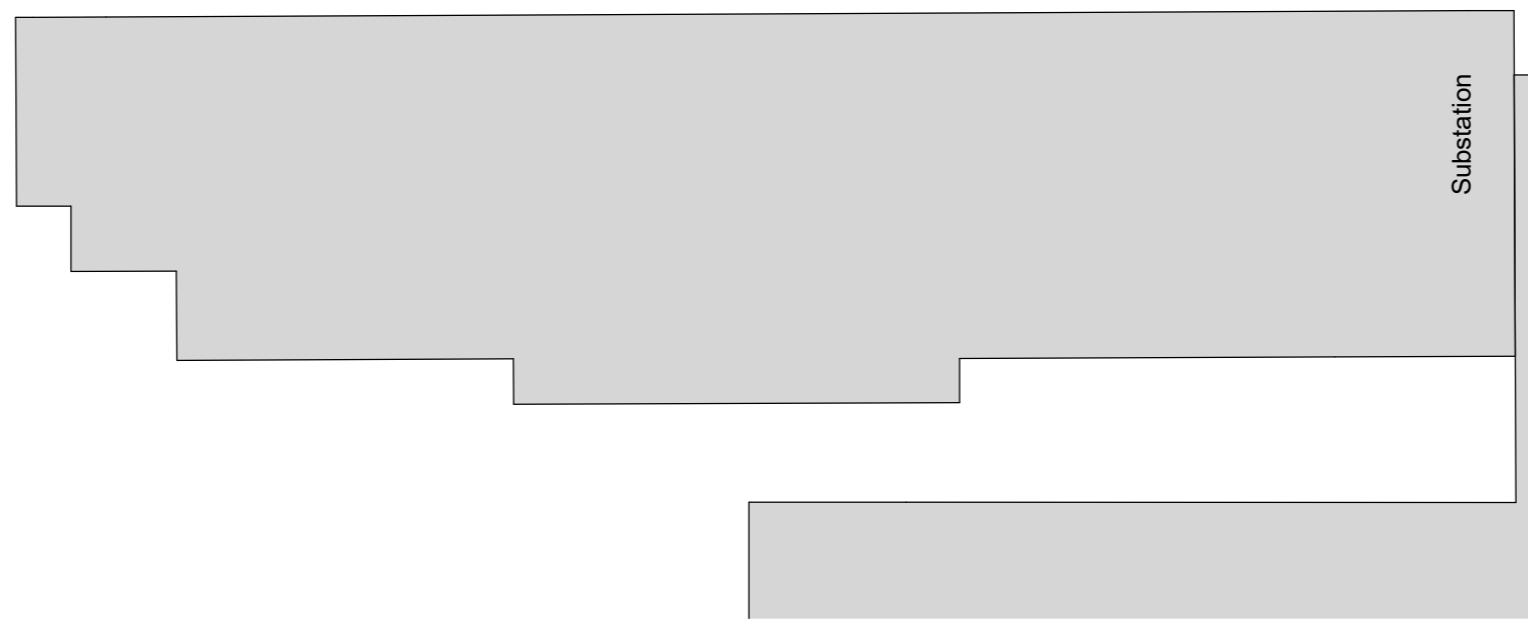


Substation

Diorama Theatre



338 Euston Road

2 Triton Square

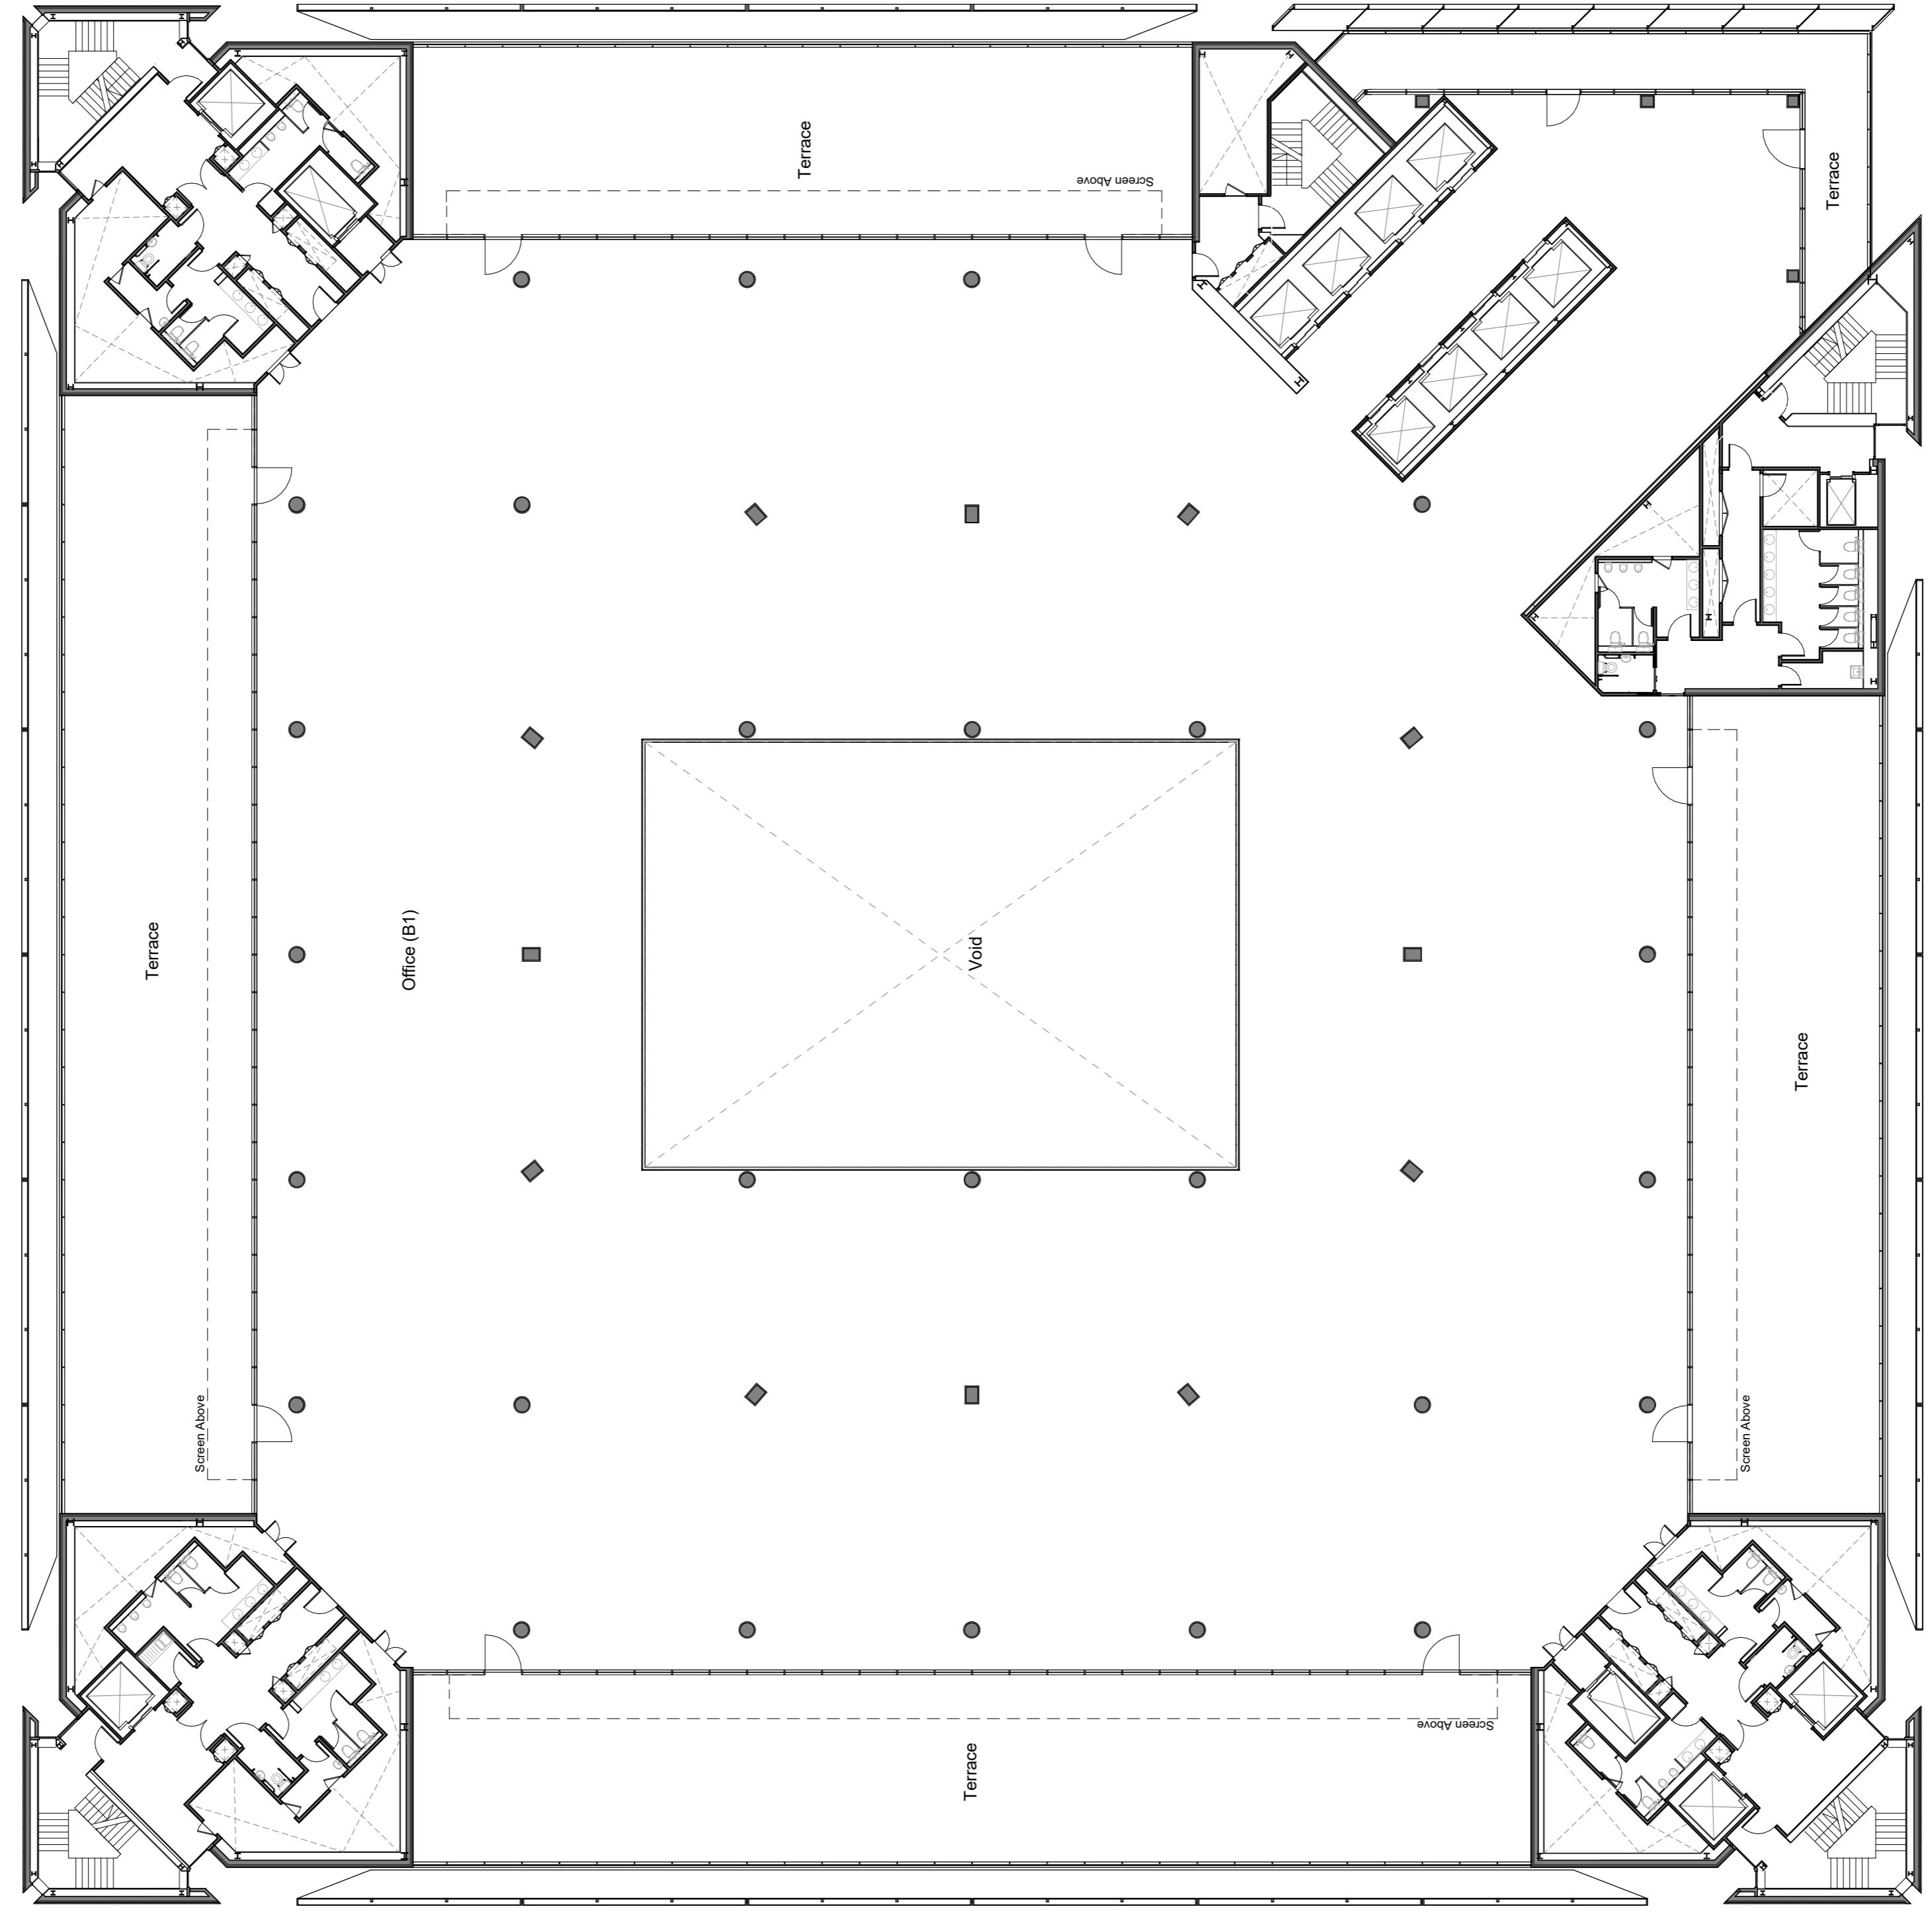



10 Brock Street

FIGURED DIMENSIONS ONLY TO BE USED

Safety, Health and Environmental Information



In addition to the hazards/risks normally associated with the types of work detailed on this drawing and noted in the designer risk assessments and health and safety plan, note the following:

- It is assumed that all works on this drawing will be carried out by a competent contractor working, where appropriate, to an approved method statement.
- Where applicable, significant residual risks are highlighted in the body of the drawing.

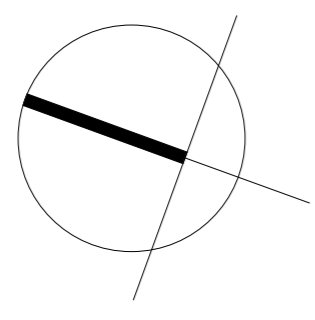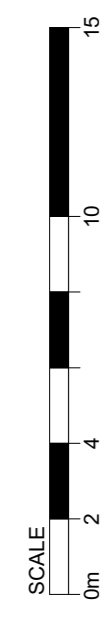

PO2	10/04/18	Issued for Planning
PO1	13/10/16	Issued for Planning
Issue	Date	

Key Plan (NTS)

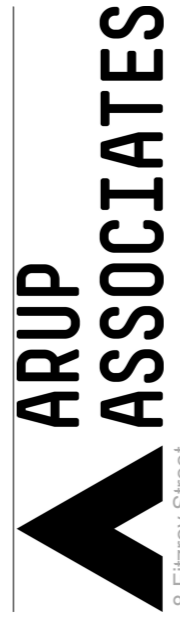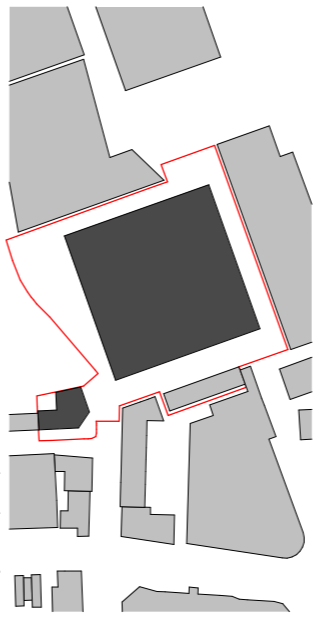

8 Fitzroy Street
London
W1T 4BJ
tel: 020 7765 2525
fax: 020 7755 2561
email: info@arupassociates.com

Client
British Land Property Management Limited

Job Title
1 Triton Square and St. Anne's

Drawing Title
**1 Triton Square
General Arrangement Plan
Sixth Floor
Proposed**

Scale: as A1 1:200

Discipline Architecture

Job No Drawing Status
246868 Planning

Drawing No
246868-A-XX-06-DR-AX-30080

Issue
P02