


1 Evangelist Road NW5 1UA
Proposed Plan

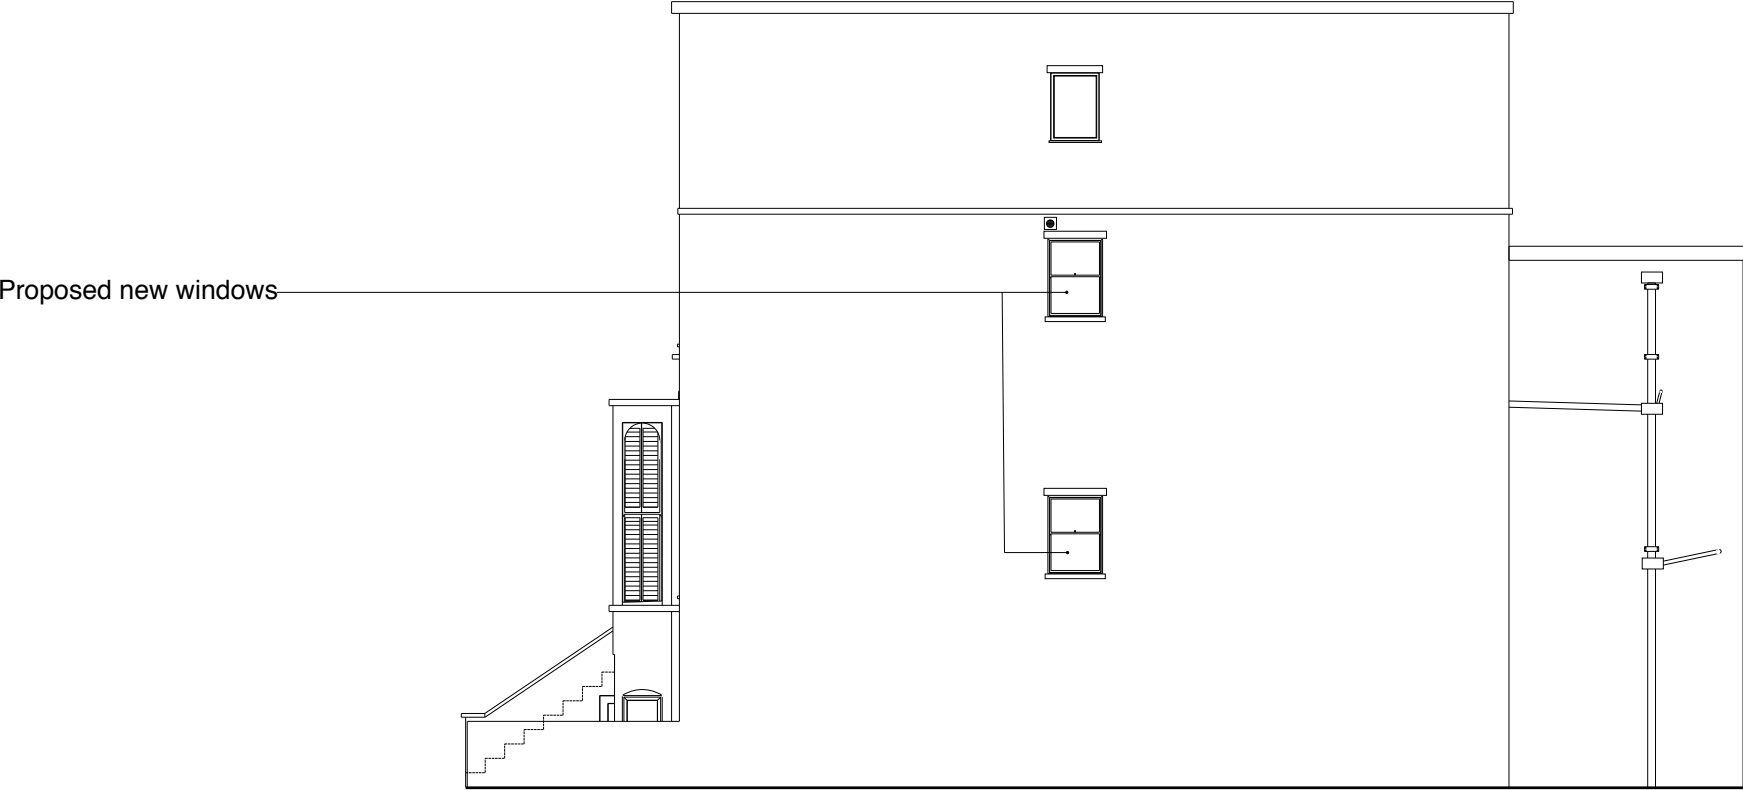

Side Elevation (EV: A)

Scale 1:100 @ A4