
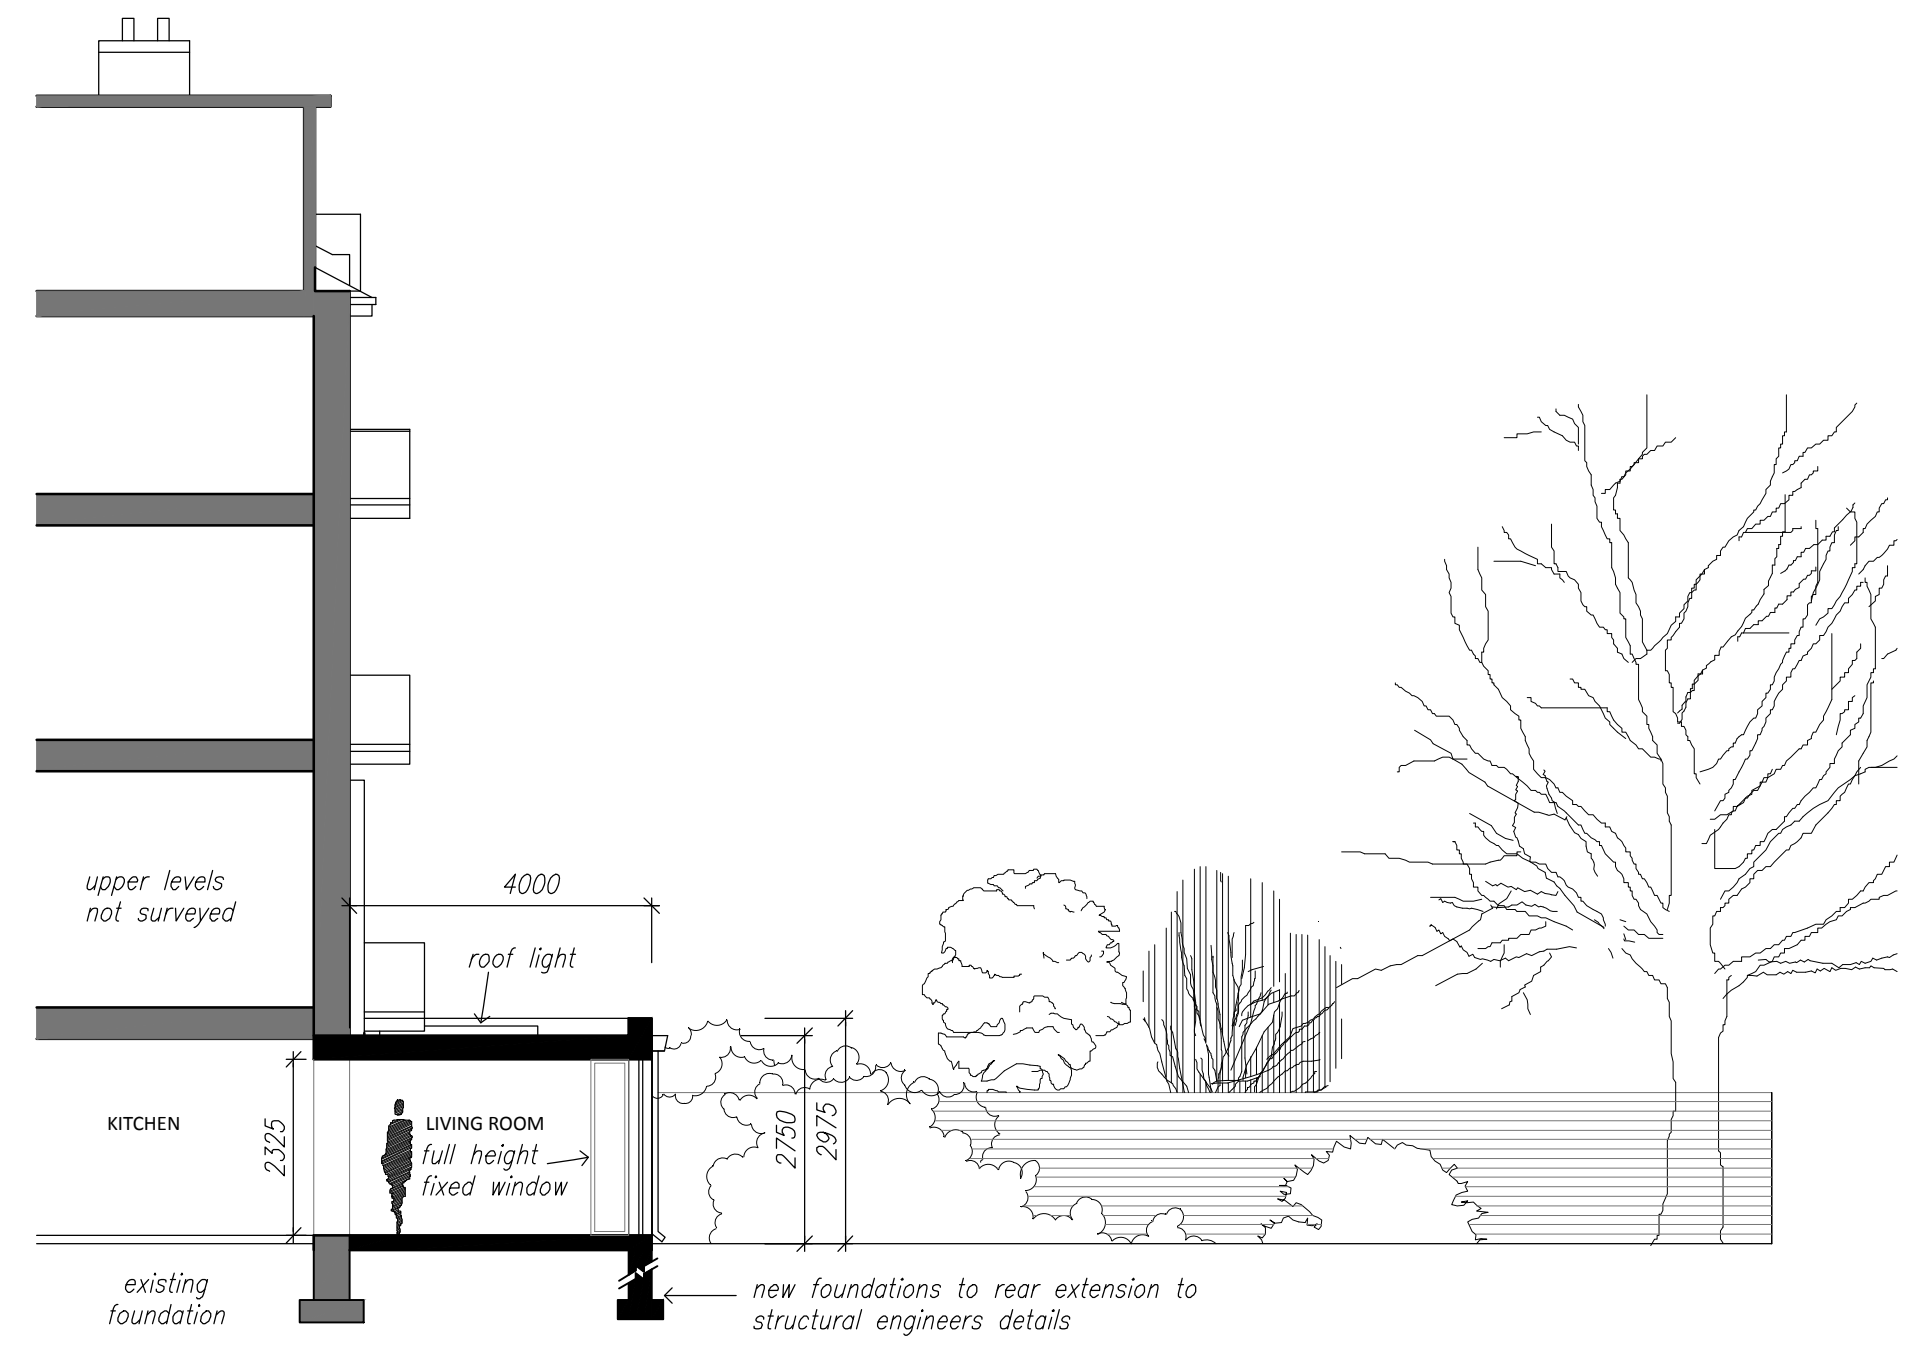


NOTES:
ALL DIMENSIONS TO BE CHECKED ON SITE AND ANY DISCREPANCIES AND ADJUSTMENTS TO BE NOTED AND PASSED TO THE CONTRACT ADMINISTRATOR FOR FURTHER INSTRUCTIONS. IF IN DOUBT ASK.

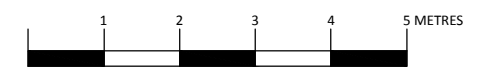

PROPOSED SECTION A-A

C	ROOFLIGHTS AND WINDOW ADDED	16.06.2019
B	EXTENSION SIZE REVISED	13.10.2017
A	ADJUSTMENT TO LIVING ROOM EXTENSION	20.07.2017
Rev.No.	Revision	Date

BROMSEN

22 James Stewart House
Dyne Road
London

Job Title
**6A GARLINGE ROAD
LONDON
NW2 3TR**

Client
Ms Emma Haight and Mr Jason Cheng

Drawing Title			
SECTION A-A PROPOSED			
Scale	Date	Checked	Drawn
1:100@A3	20.07.17	GD	NVB
Dwg No.	Rev.		
GR007	C		