



Section A

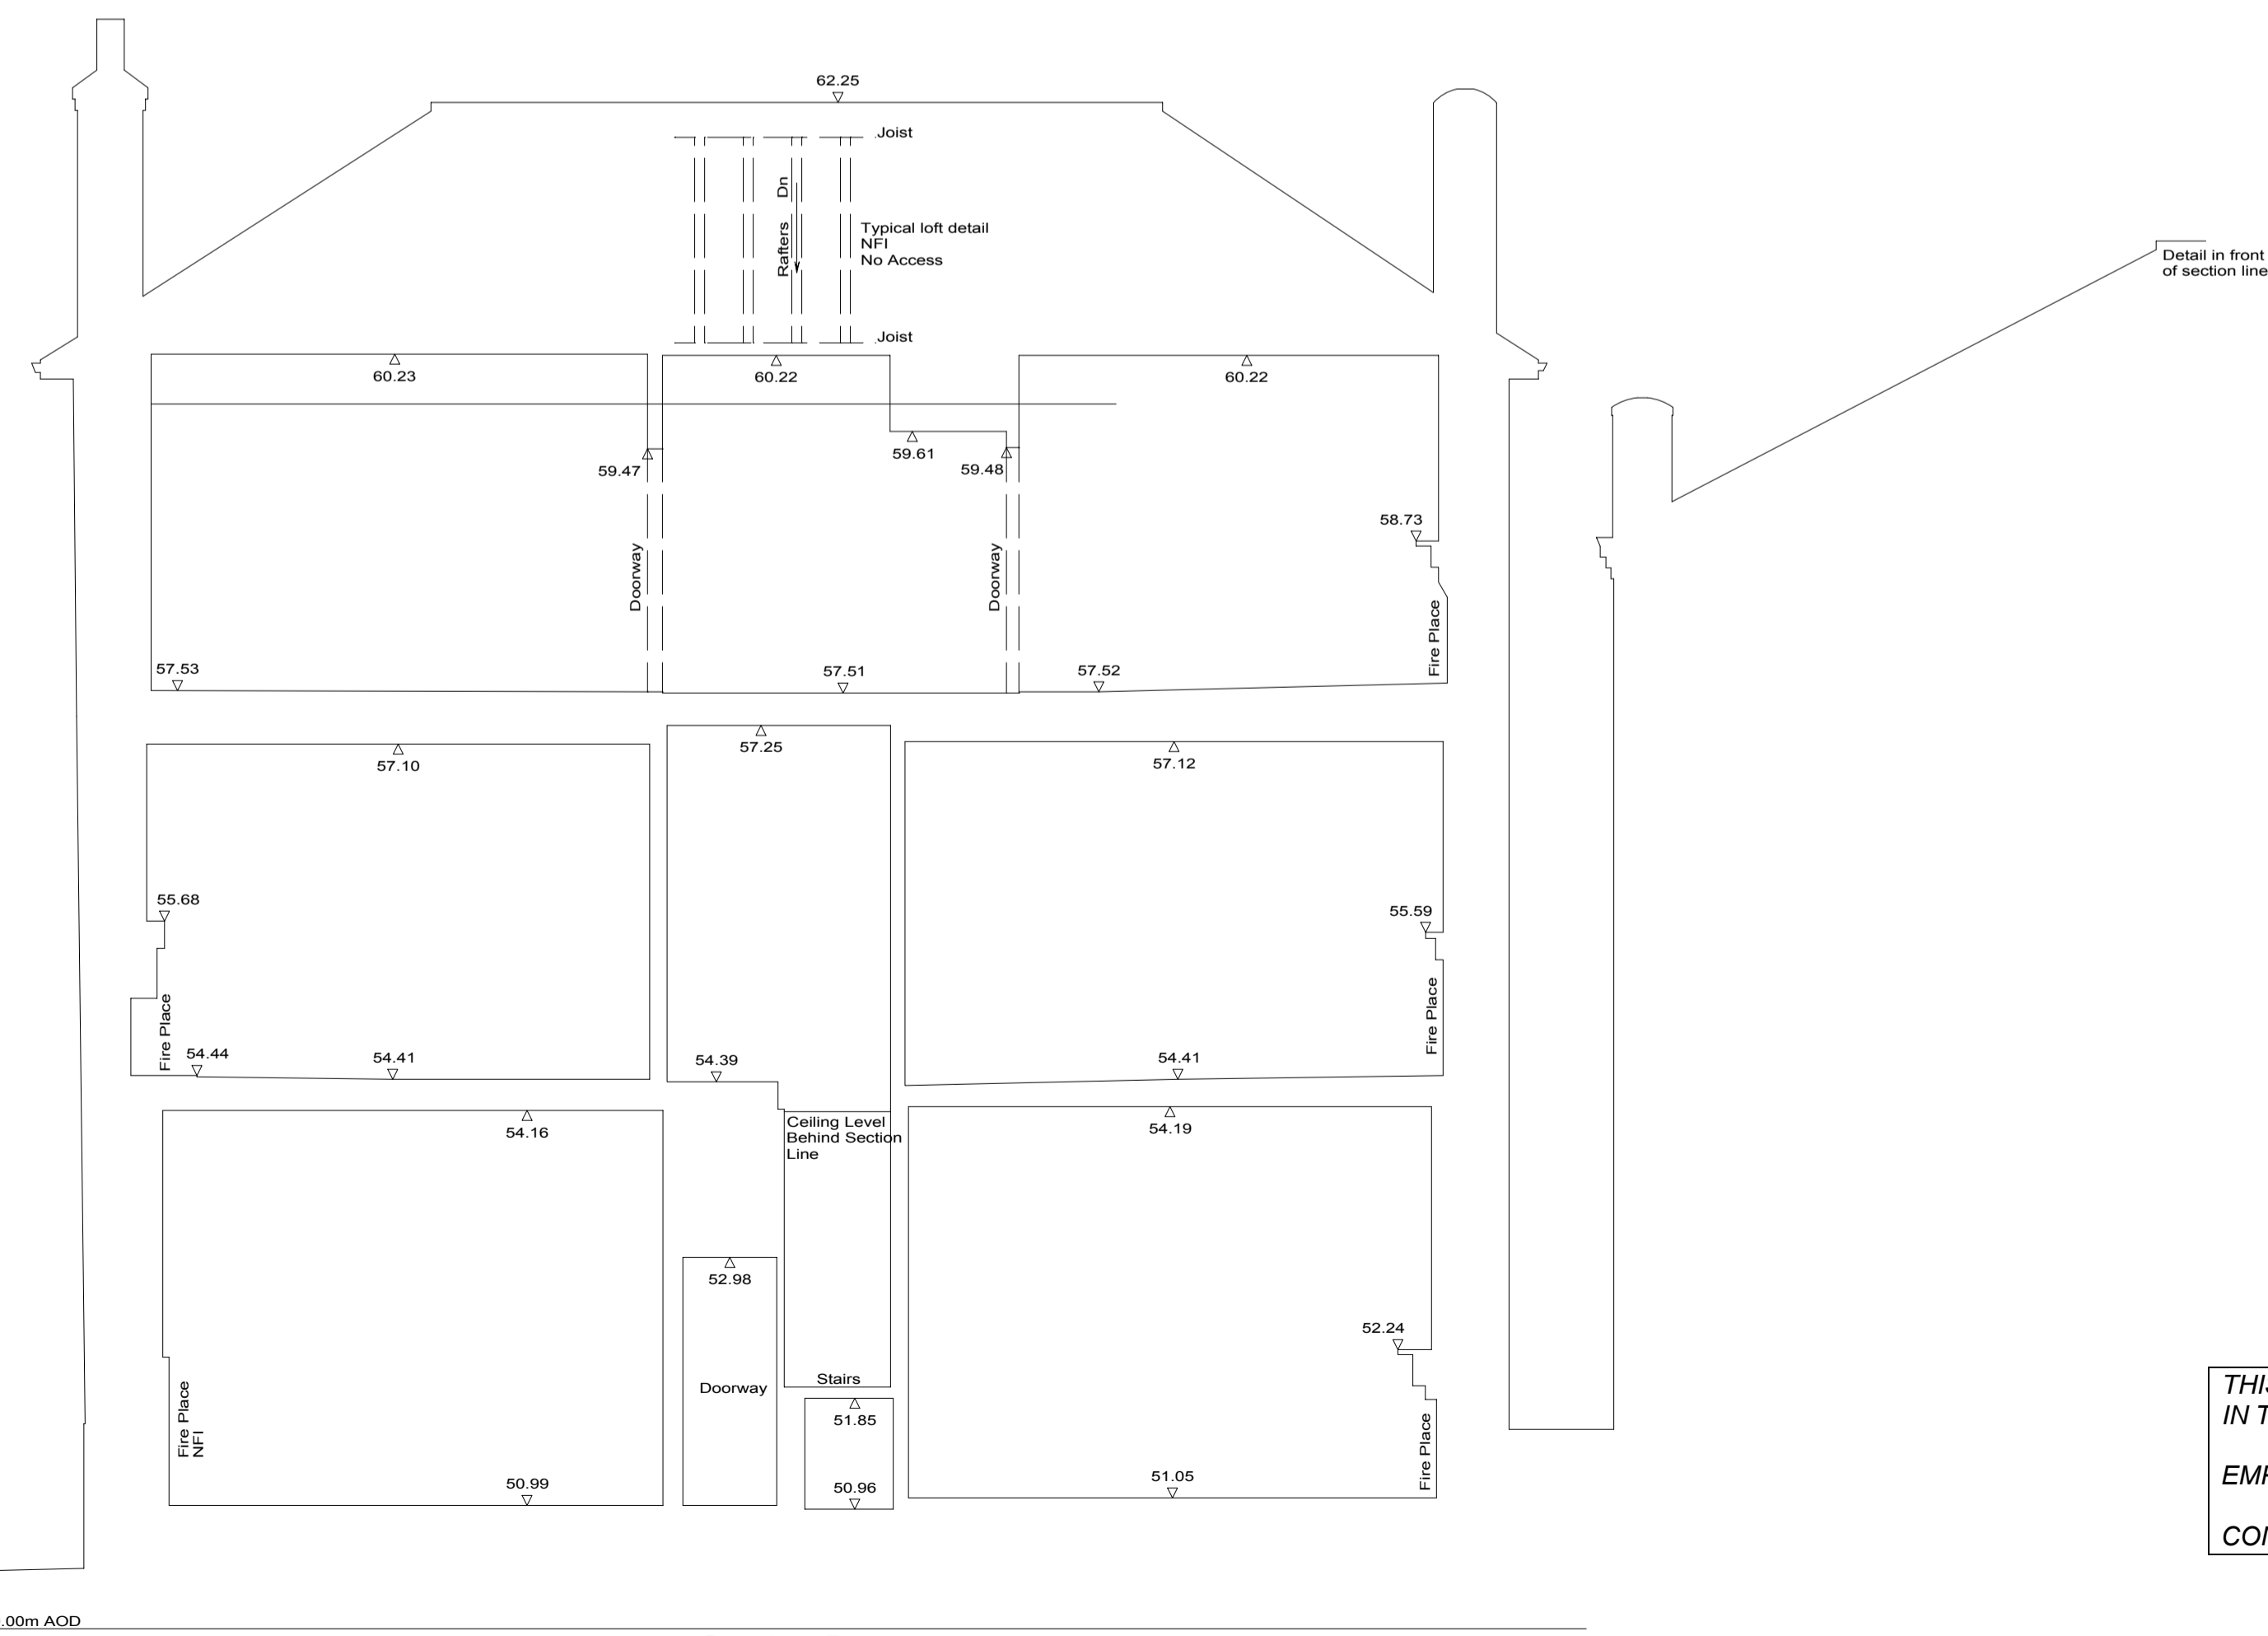

Section B

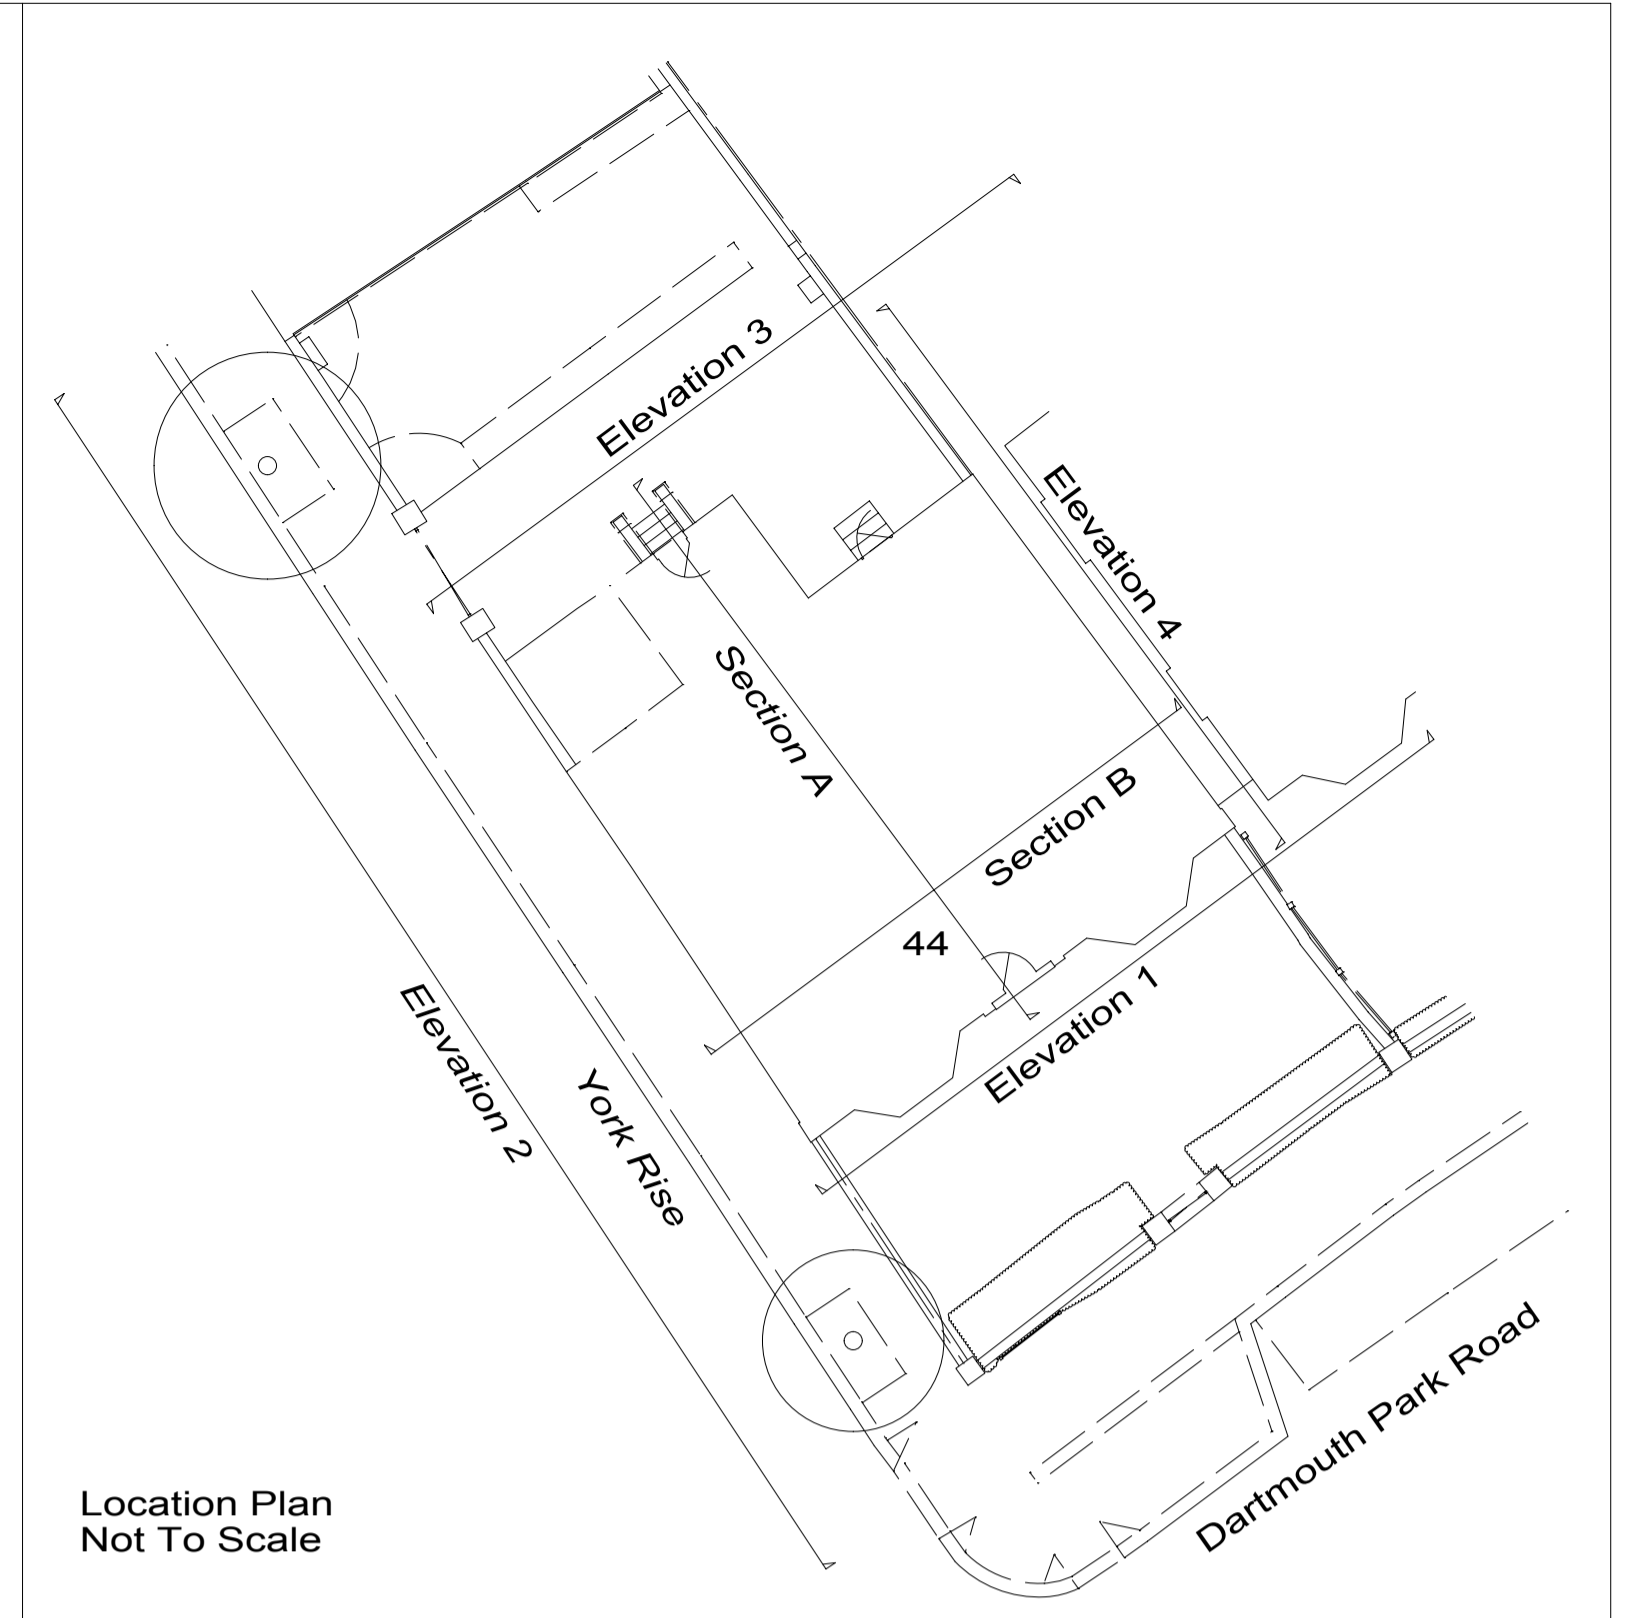

Location Plan
Not To Scale

ABBREVIATIONS FOR BUILDING SURVEYS

Levels	Abbreviations	(N/A) No Access
AC= Arch Crown Level	AS Alarm Bell	NFI No Further Info
BS= Bottom of Slope	ACU Air Condition Unit	PLS Pull Light Switch
CH= Channel Level	BGP Break Glass Point	Rad Radiator
CL= Ceiling Level	BL Basement Light	RE Rooding Eye
DL= Door Head Level	Blr Boiler	RM Rising Main
DS= Door Soffit	Box Boxing	RSC Rolled Steel Column
E= Eave Level	BS Blanked Socket	RSJ Rolled Steel Joist
FCL= False Ceiling Level	BT Bnt Telecom Cover	RWP Rain Water Pipe
FLL= False Floor Level	CEI Card Entry Device	SL Skylight
FL= Floor Level	CH Coat Hole	SLT Spot Light
GU= Gutter Level	CN Cistern	Sm D Smoke Detector
H= Height =	CS Coping Stone	SPT Shaver Point
I= Invert Level	Cup Cupboard	Ssk Sprinkler
J= Joist Level	DLS Double light switch	SS Single Socket
P= Pitch Level	DPC Damp Proof Course	SV Stop Valve
Pl= Plinth Level	DR Dry Riser	Tb Thermostat
PlW Parapet Wall Level	DS Double Socket	V Vent
R= Ridge Level	EM Electricity Meter	VP Vent Pipe
RL= Roof Level	FA Fire Alarm	WC Water Closet
SL= Soffit Level	FB Fuse Box	Whr Water Heater
SP= Spring Point Level	FBK Fire Blanket	WLI Wall Light
TOW= Top of Wall	FBuk Fire Bucket	WP Waste Pipe
TS= Top of Slope	F Ex Fire Extinguisher	
V= Valley Level	FH Fire Hydrant	
WH= Window Head Level	FHR Fire Hose Reel	
WS= Window Sill Level	FLC Flashing	
WAC= Window Arch Crown	F S Fused Switch	
WSP= Window Spring Point	G Gully	
	GM Gas Meter	
	GV Gas Valve	
	HB Hand Basin	
	Hr Heater	
	HWWC Hot Water Cylinder	
	IC Inspection Cover	
	JB Junction Box	
	LS Light Switch	
	M Meter	
	MH Manhole	

Descriptions	Services
C= Ceiling Type	Ey= Electricity
F= Floor Type	G= Gas
W= Wall Type	W= Water
	Tm= Telecom
	HV= HVAC
	Sy= Security
	Cs= Communications

E . L . S
LAND CONSULTANTS
LIMITED
Land & Building Surveyors

Poole House, 1-3 Poole Road,
Woking, Surrey GU21 6WW
Telephone 01483 751222
Fax No 01483 750687
Email info@els-woking.co.uk

Client		
Peter Stern Architect & Designer 33 Denman Drive North London NW11 6RD		
Job Title		
44 Dartmouth Park Road London NW5		
Digital Computer Survey This drawing is available as a Data file for all major CAD Systems Control System The Grid and coordinates shown are based on O.S National Grid Levelling All levels based on O.S. Datum Newlyn via GPS Observations		
Location of Bench Mark	Value	O.S. Grid Position
Survey Station A1	50.813m	528772.781 E 186086.740 N
Scale	Date	
1:50m @ A1	January 2015	
Drawing Title		
Sections		
Drawn by PC	Job Number 2079	Date 13/01/2015
Checked by ELS	2079 SECTIONS	Time 16:26
Web Site HTTP://www.els-woking.co.uk Email info@els-woking.co.uk		

THIS IS THE DOCUMENT REFERRED TO
IN THE CONTRACT DATED.....
EMPLOYER.....
CONTRACTOR.....