


- new slate roof covering to main roof*
- new corbel brackets to match existing*
- new double hung painted timber sash windows to all existing openings*
- new s/c architraves to window opening*
- new moulded cills and corbel brackets*
- all rainwater goods to be overhauled and replaced if necessary in materials to match existing*
- new slate roof covering to window bays*
- front door to be overhauled and made good as necessary side and overhead panels replaced in white glass*

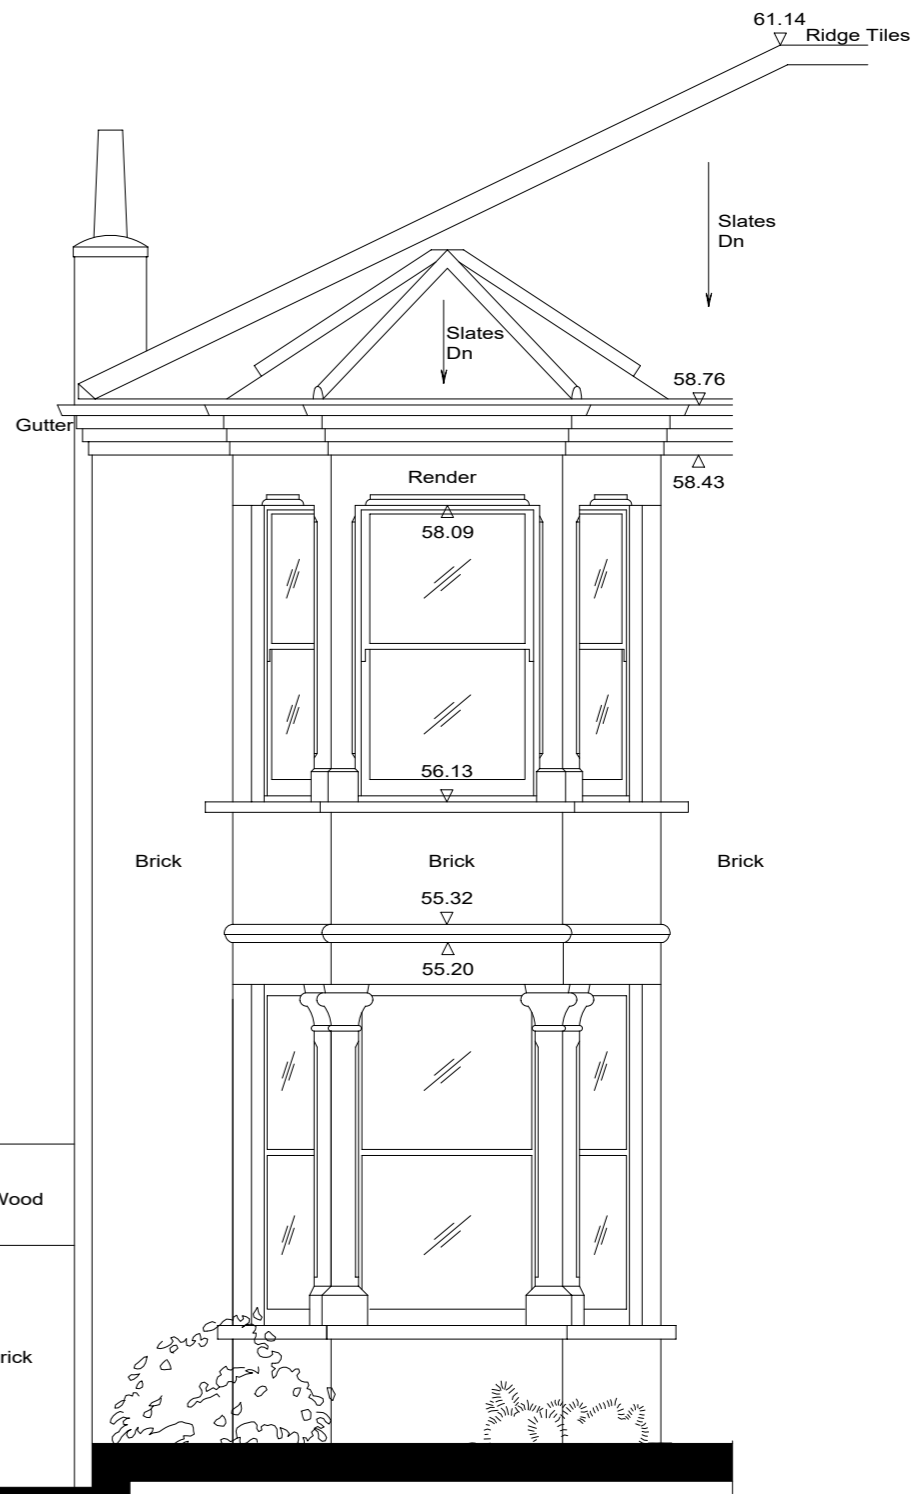

ELEVATION TO DARTMOUTH PARK ROAD - SE

