
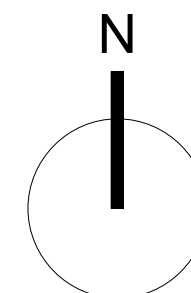


Notes: Do Not Scale  
 Check all dimensions on site  
 © Dunthorne Parker Architects

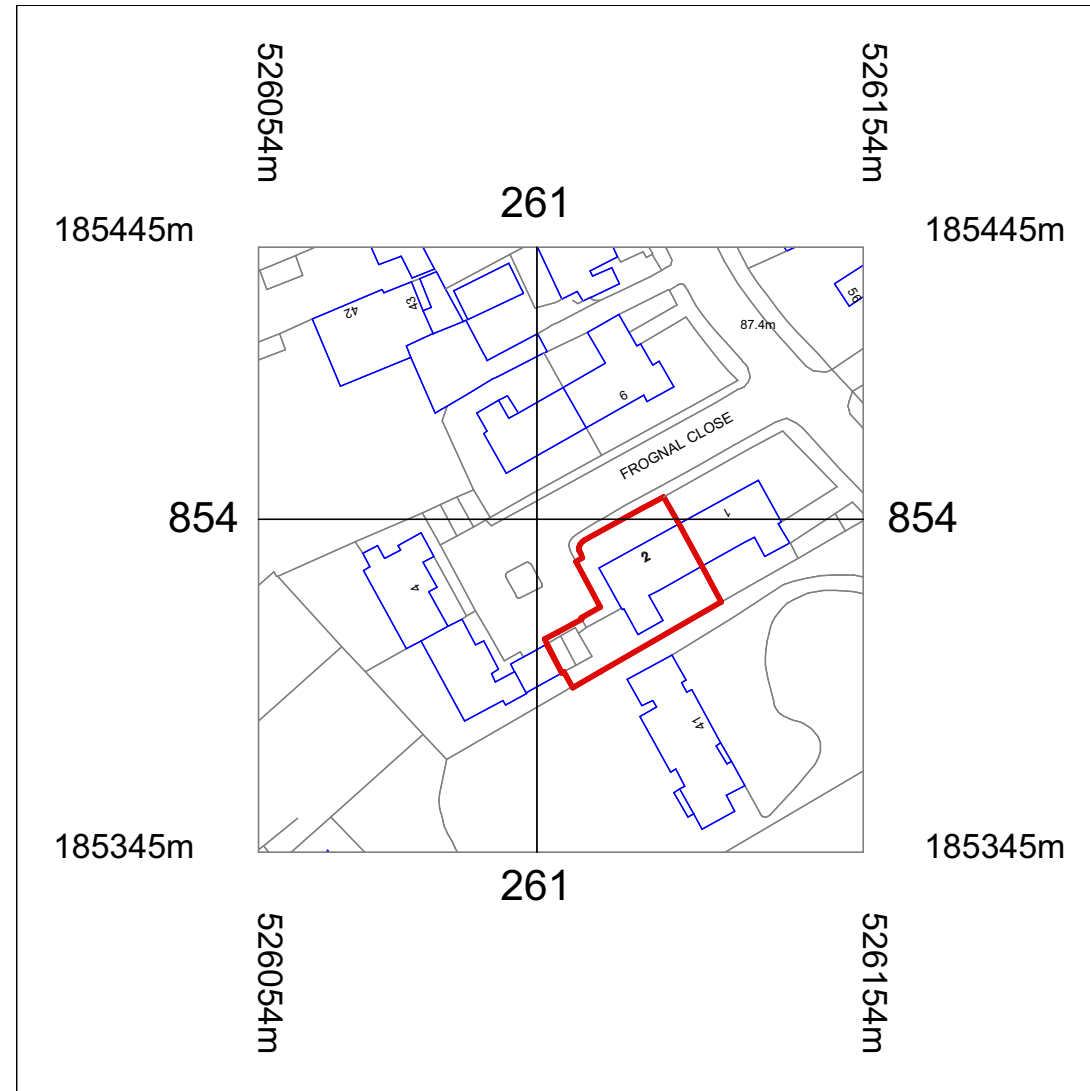

--	--	--	--	--

No	Date	By	Chkd	Revision
----	------	----	------	----------

Project  
 2 Froggnal Close, Hampstead

Drawing  
 Location Plan - OS Map

Job 1383 Dwg No. 200

Scale 1:1250 @ A3 By FT Date Drawn 23/05/18

**DPA** DUNTHORNE PARKER ARCHITECTS

t 0207 258 0411  
 e mail@dunthorneparker.co.uk  
 w www.dunthorneparkerarchitects.co.uk  
 a Unit 22 | The Artworks | Elephant Road  
 London | SE17 1AY