

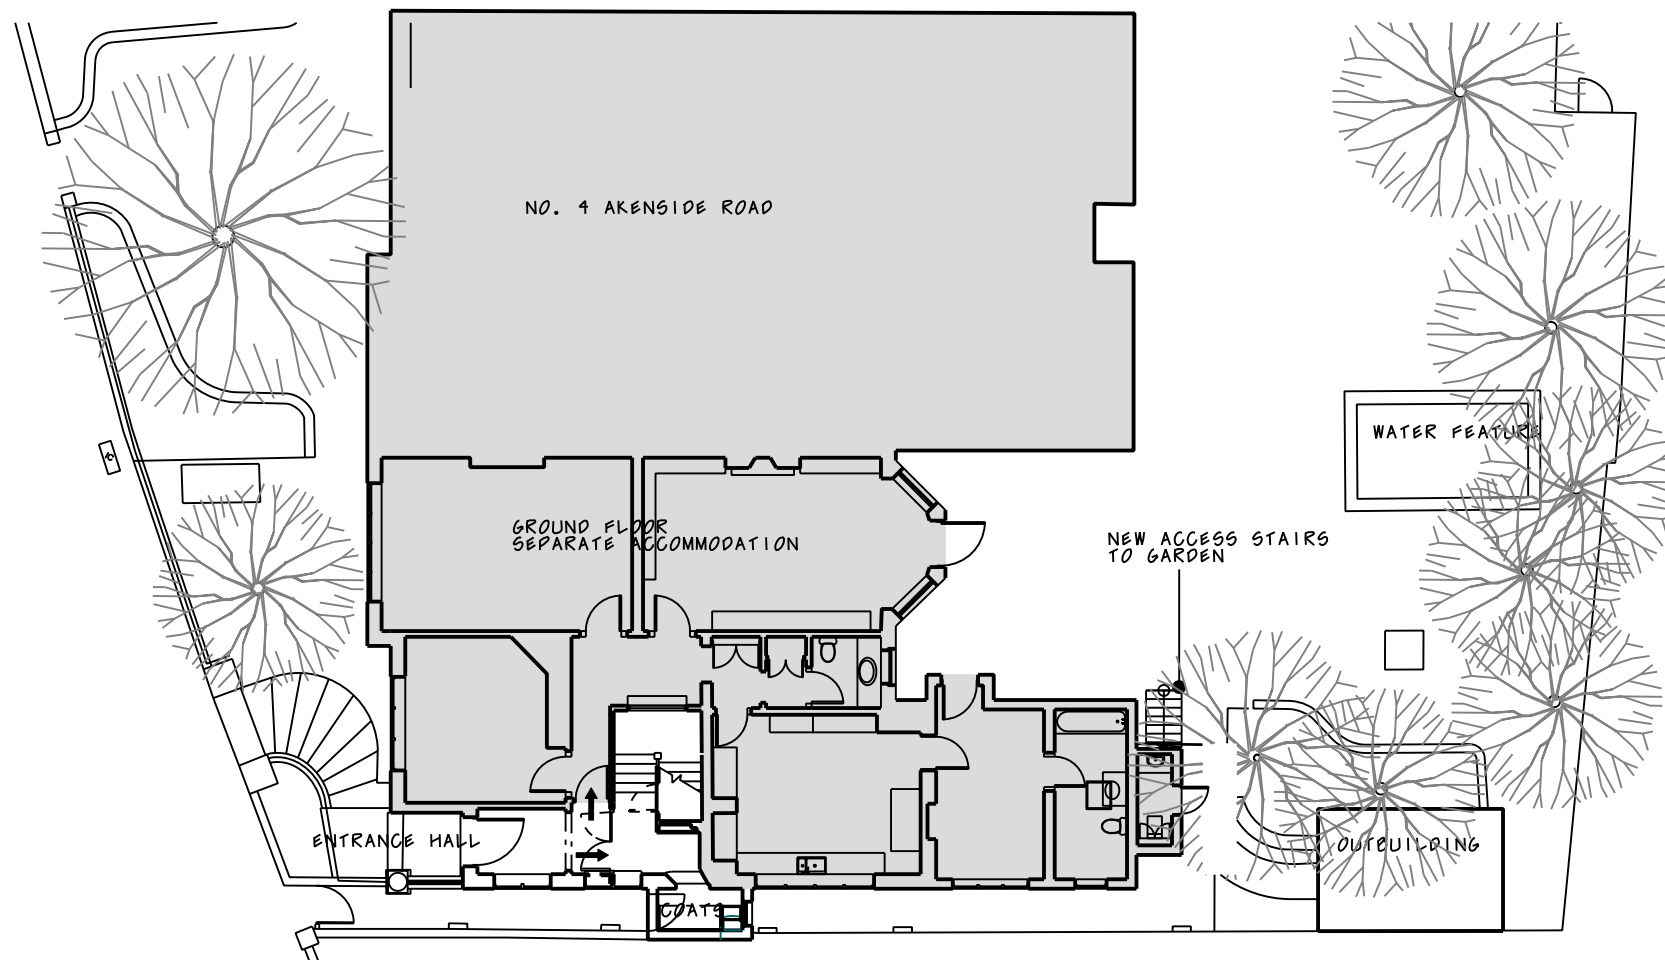


Existing ground floor plan

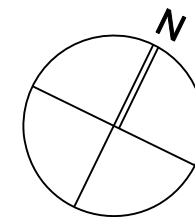

Proposed ground floor plan

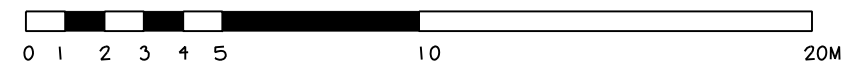

Duncan Woodburn RIBA
Architect

Second floor studio, 28 Poland Street,
London W1F 8QP
Tel. 0207 637 3819
Mob. 07956 661 426

5 Akenside road NW3 5BS
03 Existing and proposed
ground floor plans

June 2017

1:100 @A1 1:200 @A3