

BUILT ROOF EXTENSION, PLANNING
CONSENT APPROVED 2011/3109/P

ROOF
▽ +7.560m


SECOND FLOOR FFL
▽ +5.290m

△ +5.050m
FIRST FLOOR FCL

FIRST FLOOR FFL
▽ +2.950m

△ +2.670m
GROUND FLOOR FCL

GROUND FLOOR FFL
▽ +0.000m

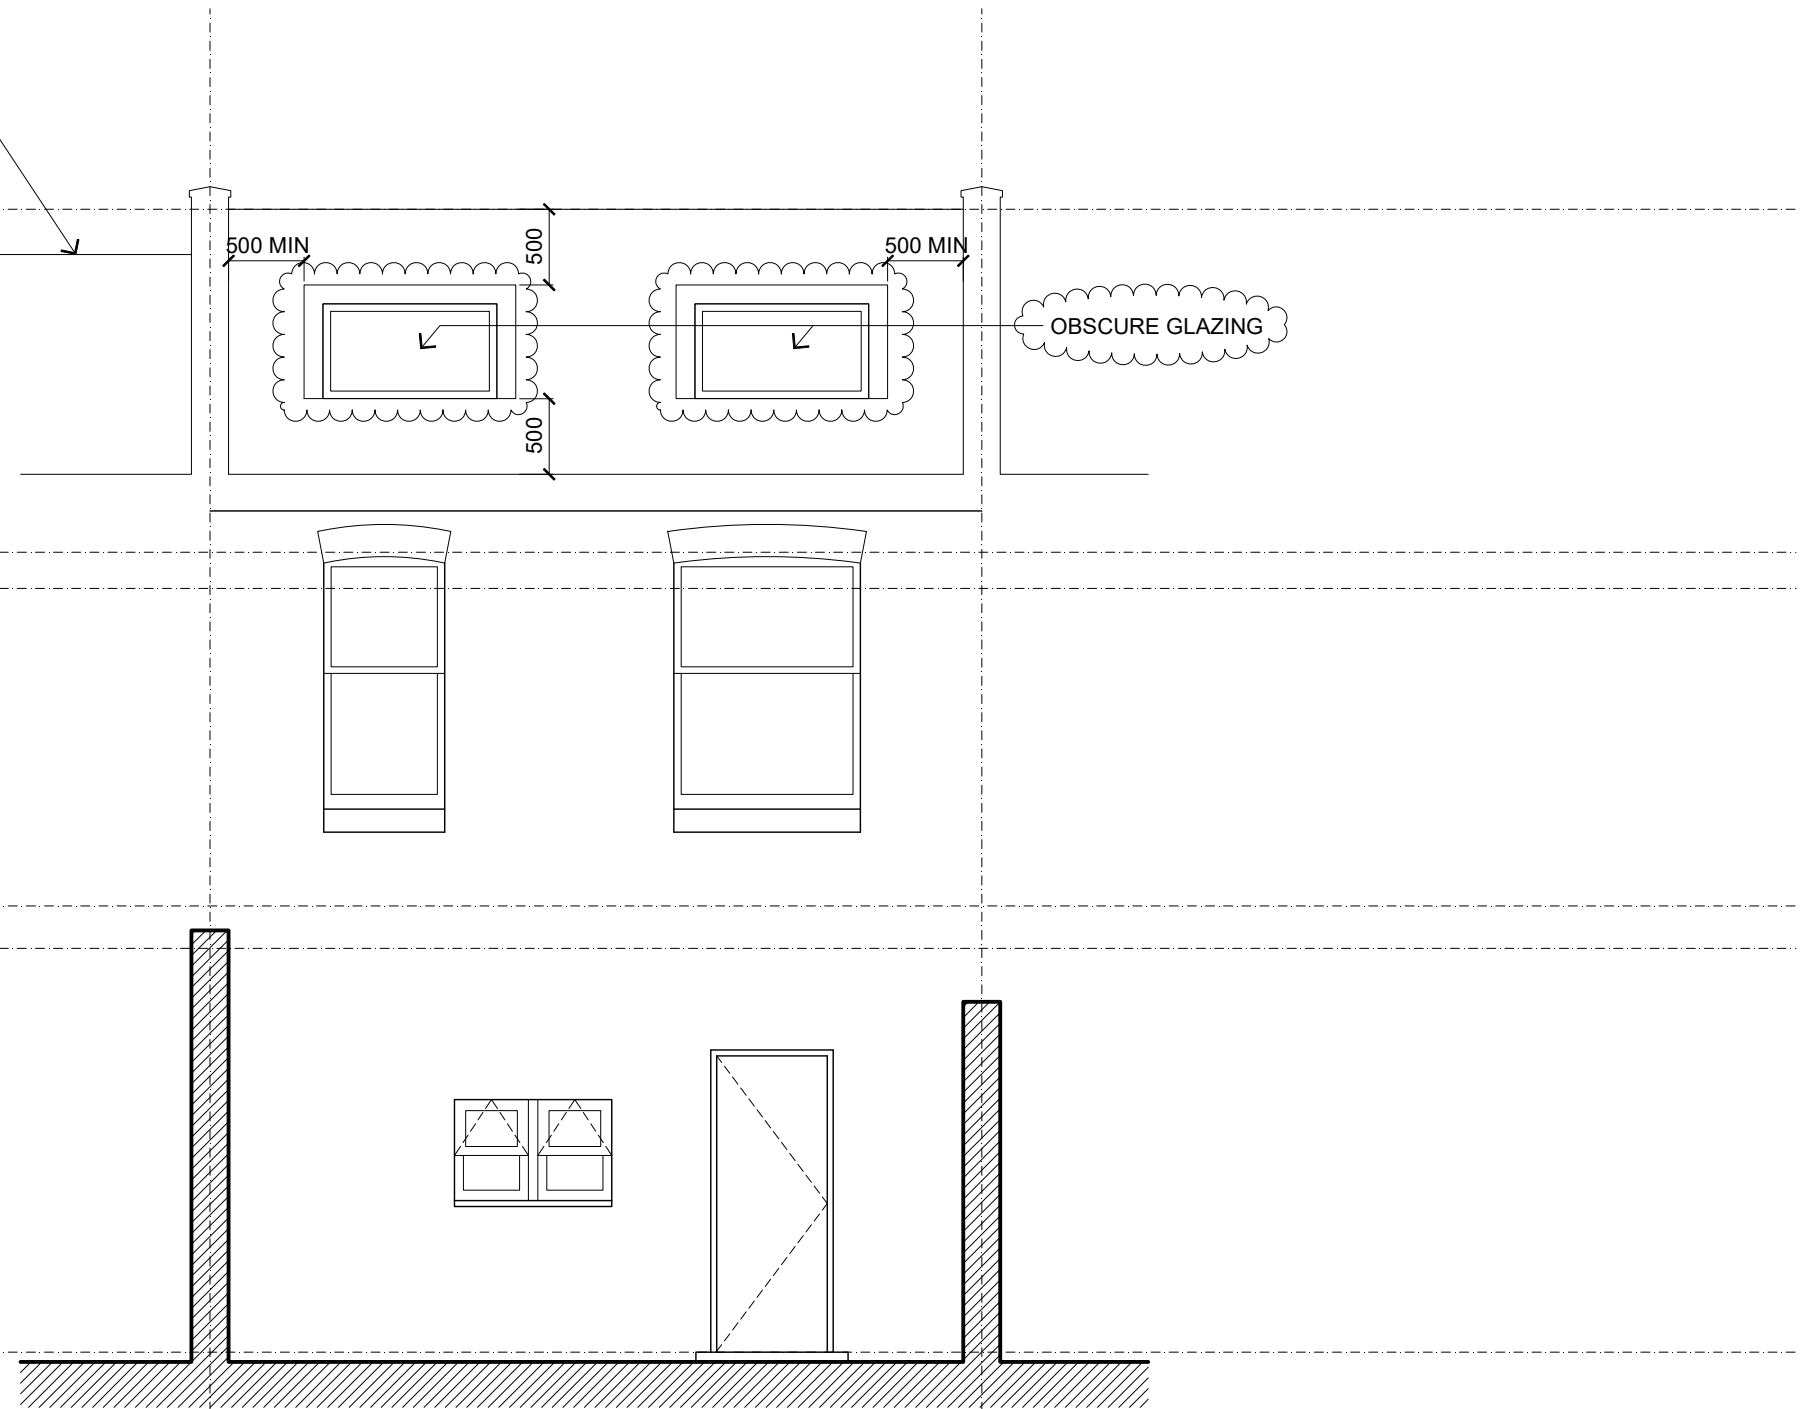

Drawing Purpose For Planning		
Drawn by TT	Checked by KH	Authorised by KH
Do not scale from drawing. The author of this drawing takes no responsibility for any dimensions obtained by measuring or scaling from this drawing and no reliance may be placed on such dimensions. If no dimension is given, it is the responsibility of the recipient to ascertain the dimension specifically from the author or by site measurement. The sizing of all structural and service elements must always be checked against the relevant engineer's drawings. No reliance should be placed upon sizing information shown on this drawing.		

Revision	Date	Description
—	22-06-2018	For Planning
01	27-06-2018	For Planning

Architect	Collective Works LLP
	8 Mackintosh Lane London, E9 6AB
	info@collectiveworks.net http://www.collectiveworks.net



Project	0126 Fortess Yard 2 Fortess Yard, London NW5 1AE
Client	Tash Wells & Ian Bennett

Drawing Title © copyright Collective Works LLP, all rights reserved 2018 Proposed Elevation Rear		
Scale @ A3 1:50	Drawing Number CW-0126-211	
Drawing Date 22-06-2018	Revision Date 27-06-2018	Revision 01