



**6 NUTLEY TERRACE
LONDON, NW3 5BX**



MMA APPLICATION - COMPARISON DRAWINGS


JUNE 2018

KSR ARCHITECTS LLP
14 GREENLAND STREET
LONDON NW1 0ND
T: +44 (0)20 7692 5000
MAIL@KSRARCHITECTS.COM
WWW.KSRARCHITECTS.COM

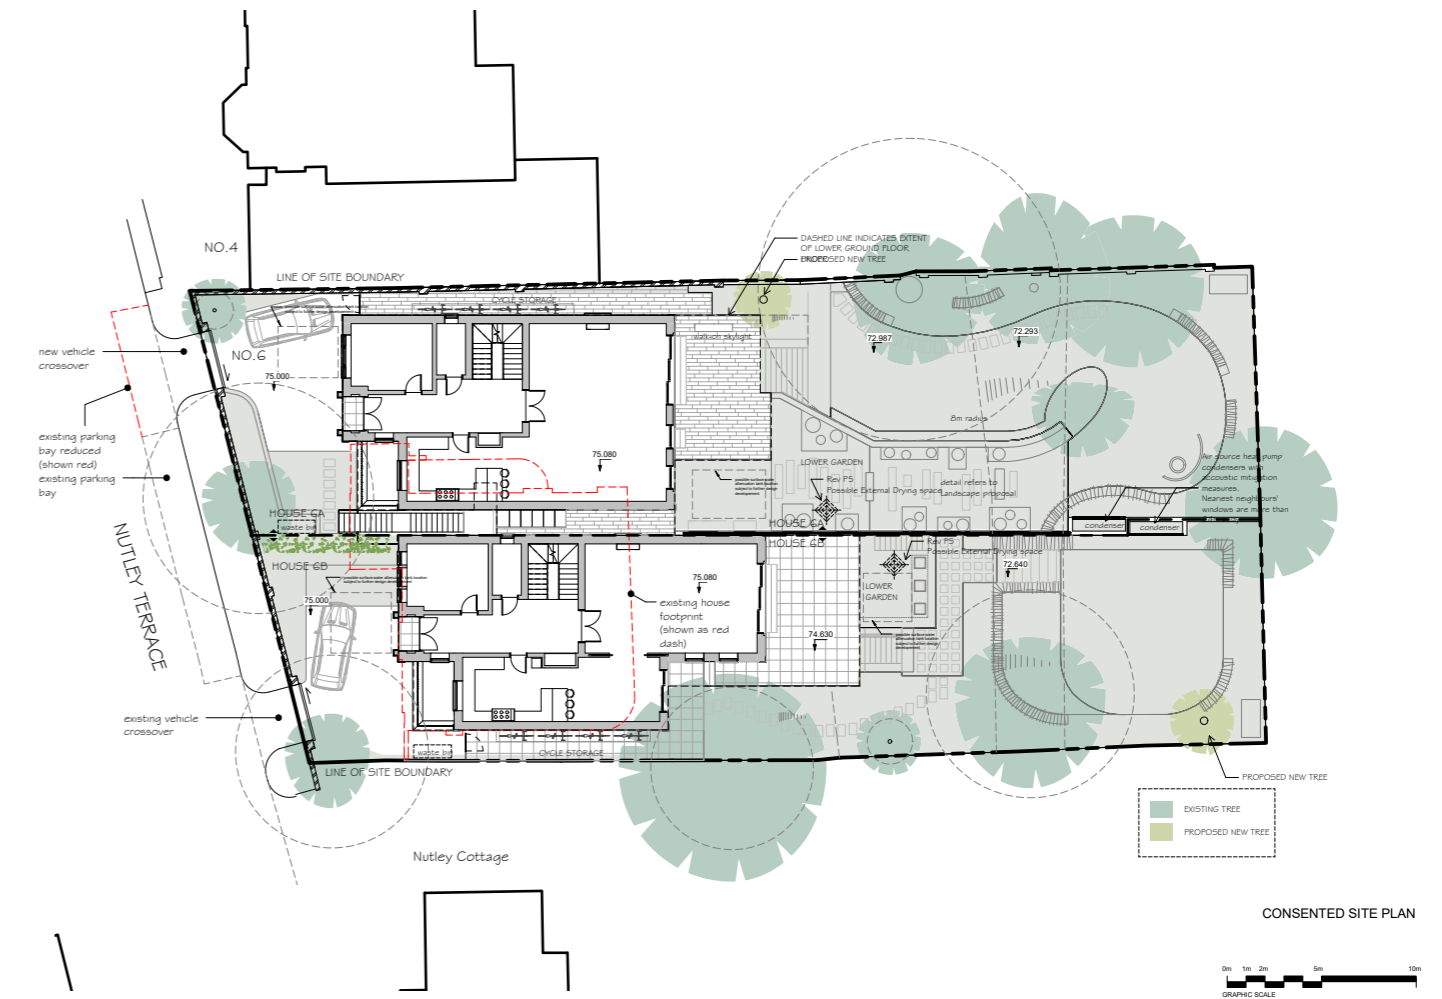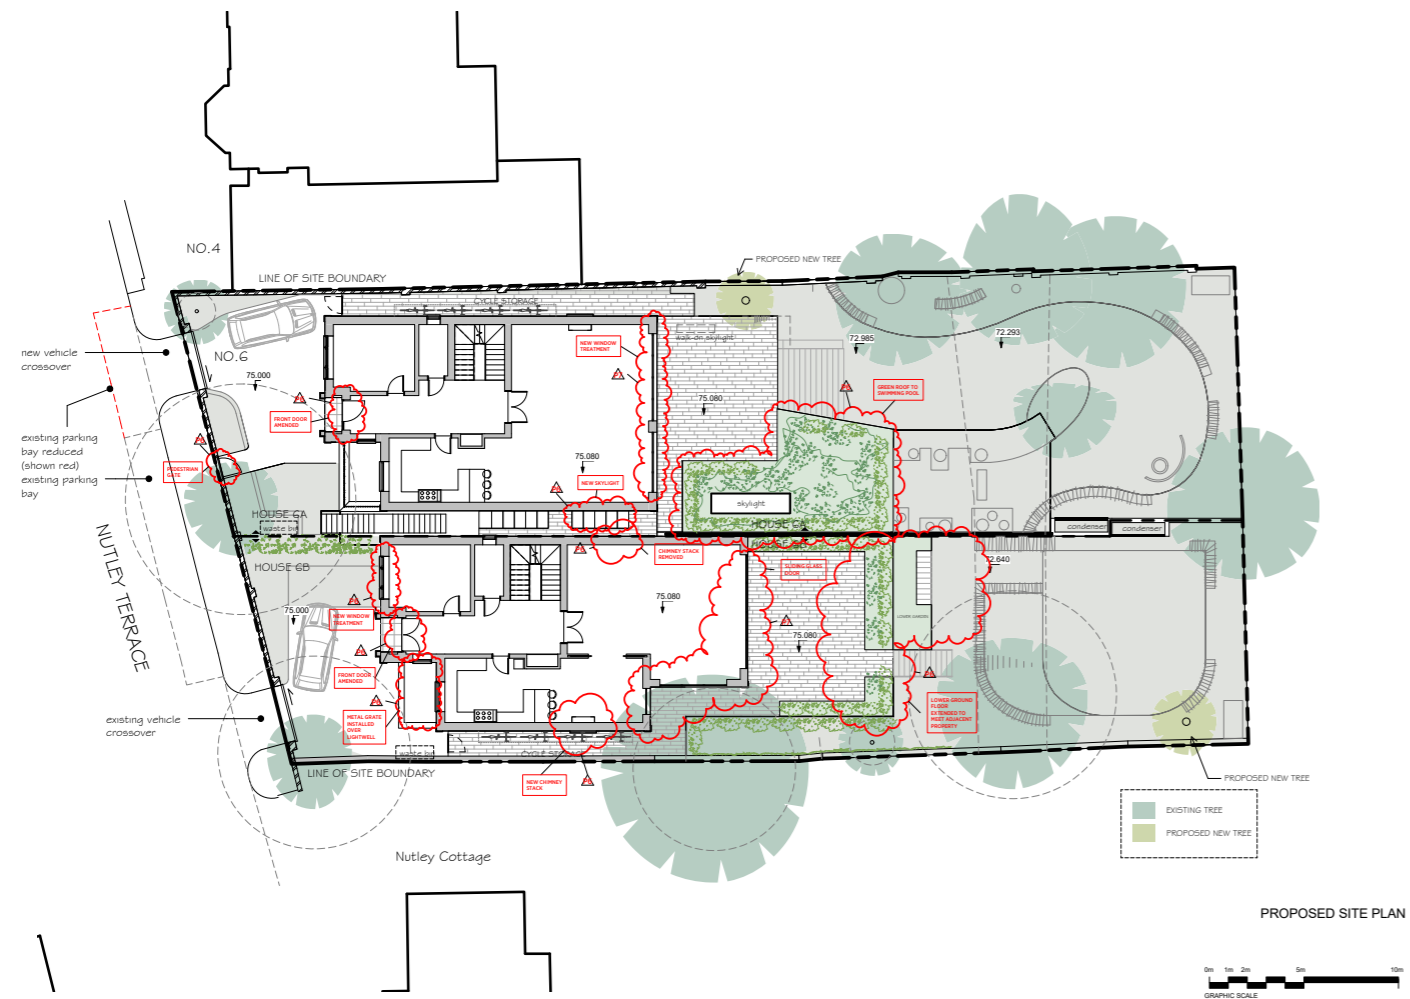


PROPOSED SITE PLAN


CONSENTED SITE PLAN

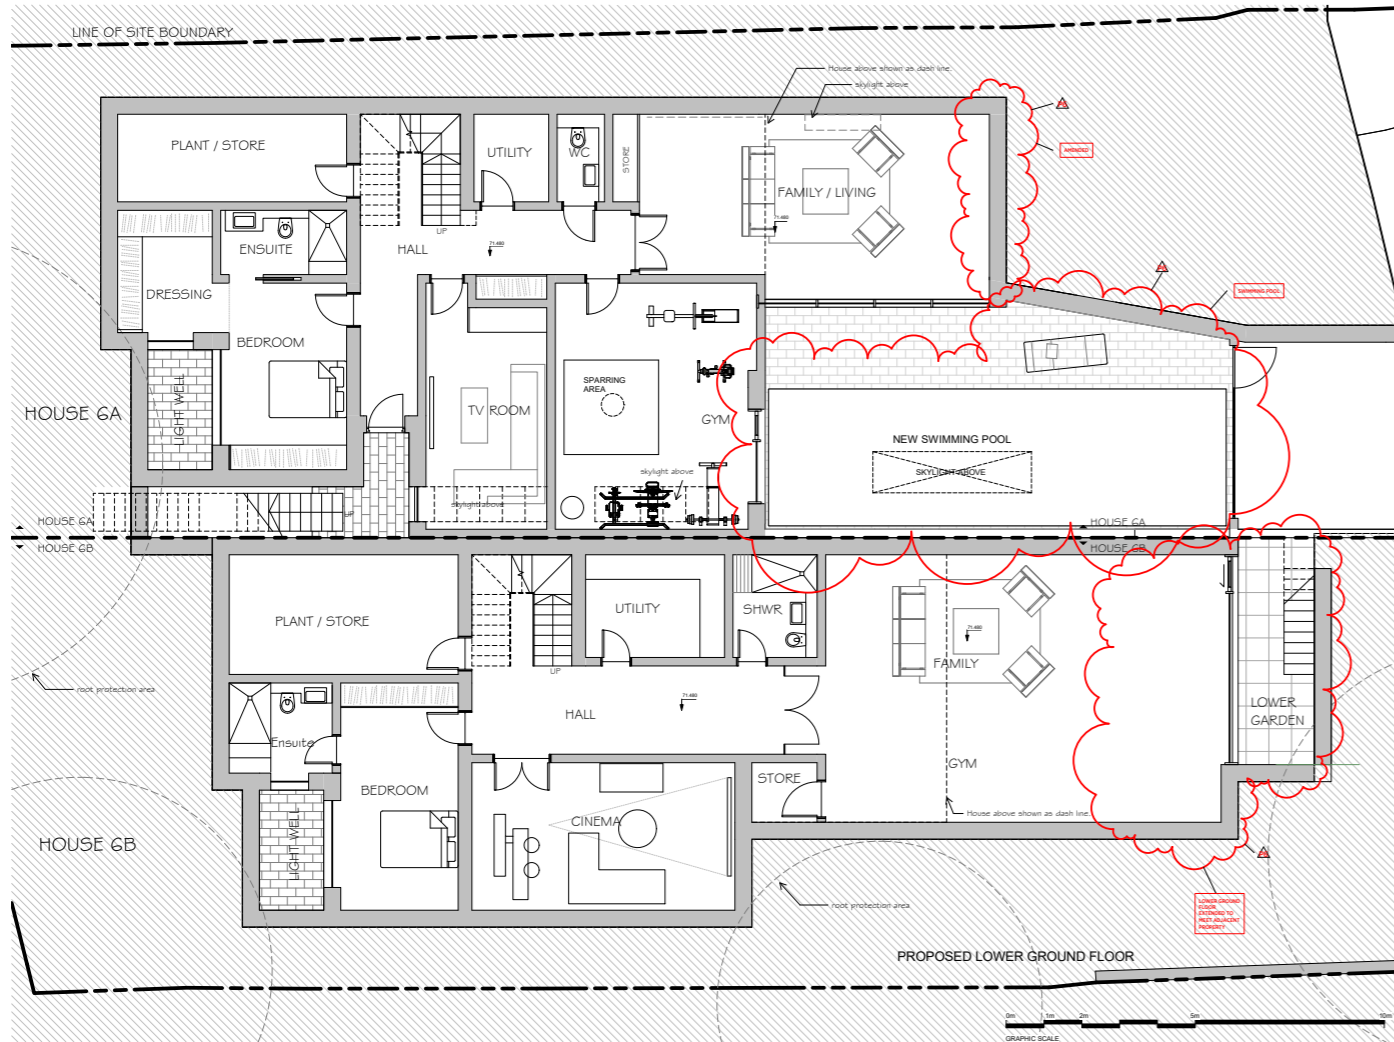


PROPOSED LOWER GROUND FLOOR

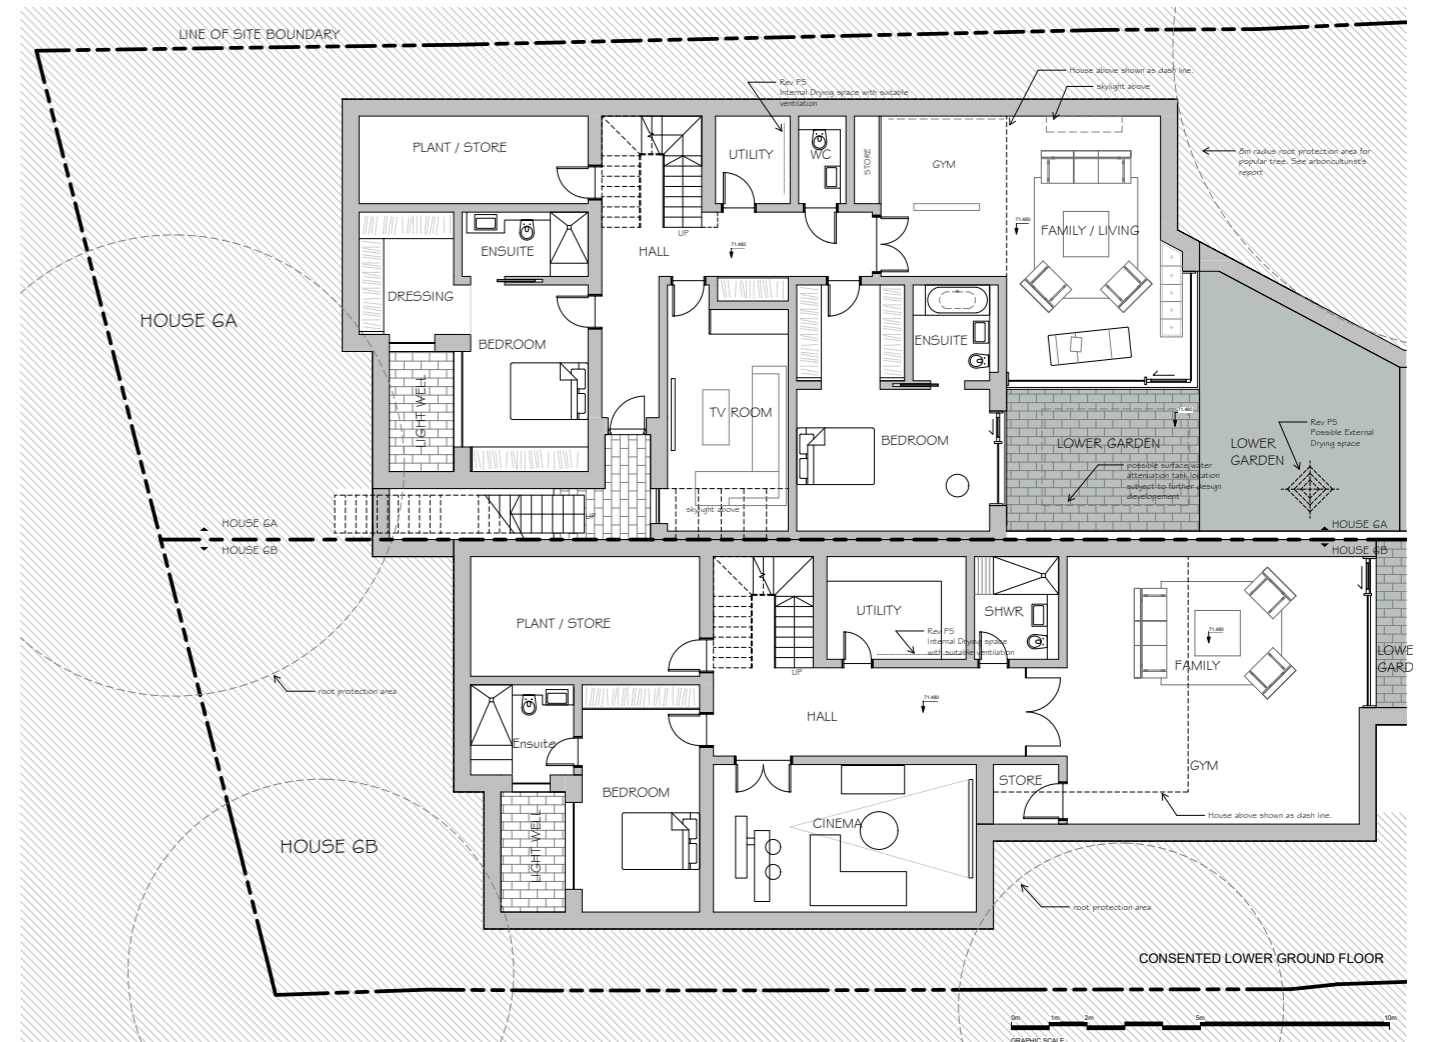


CONSENTED LOWER GROUND FLOOR

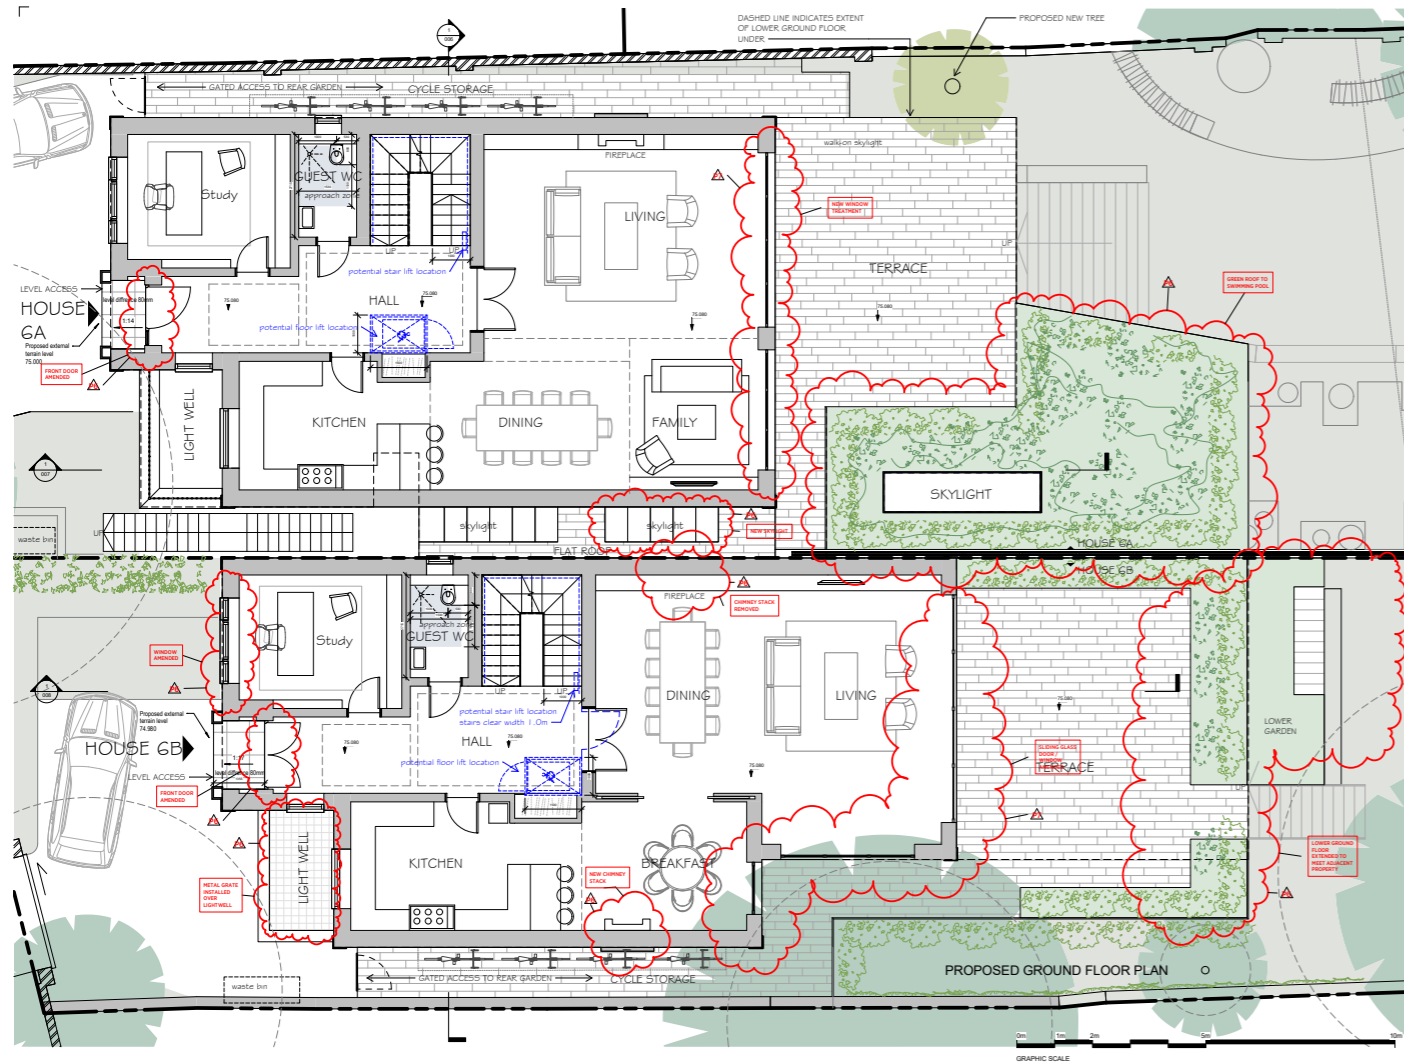


PROPOSED GROUND FLOOR

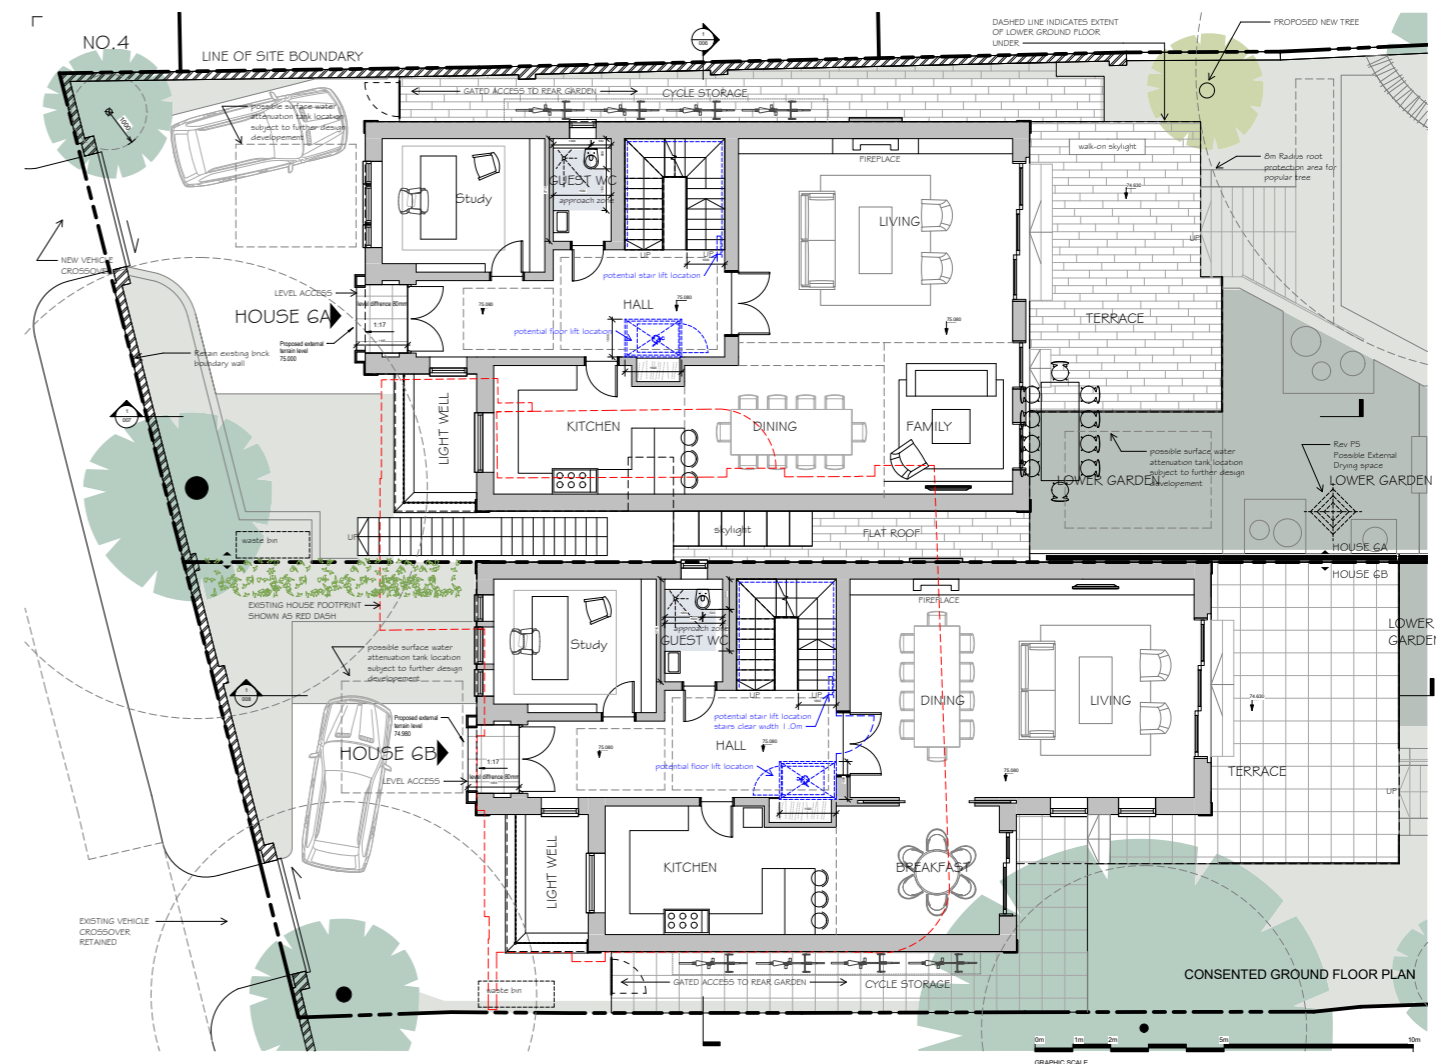


CONSENTED GROUND FLOOR

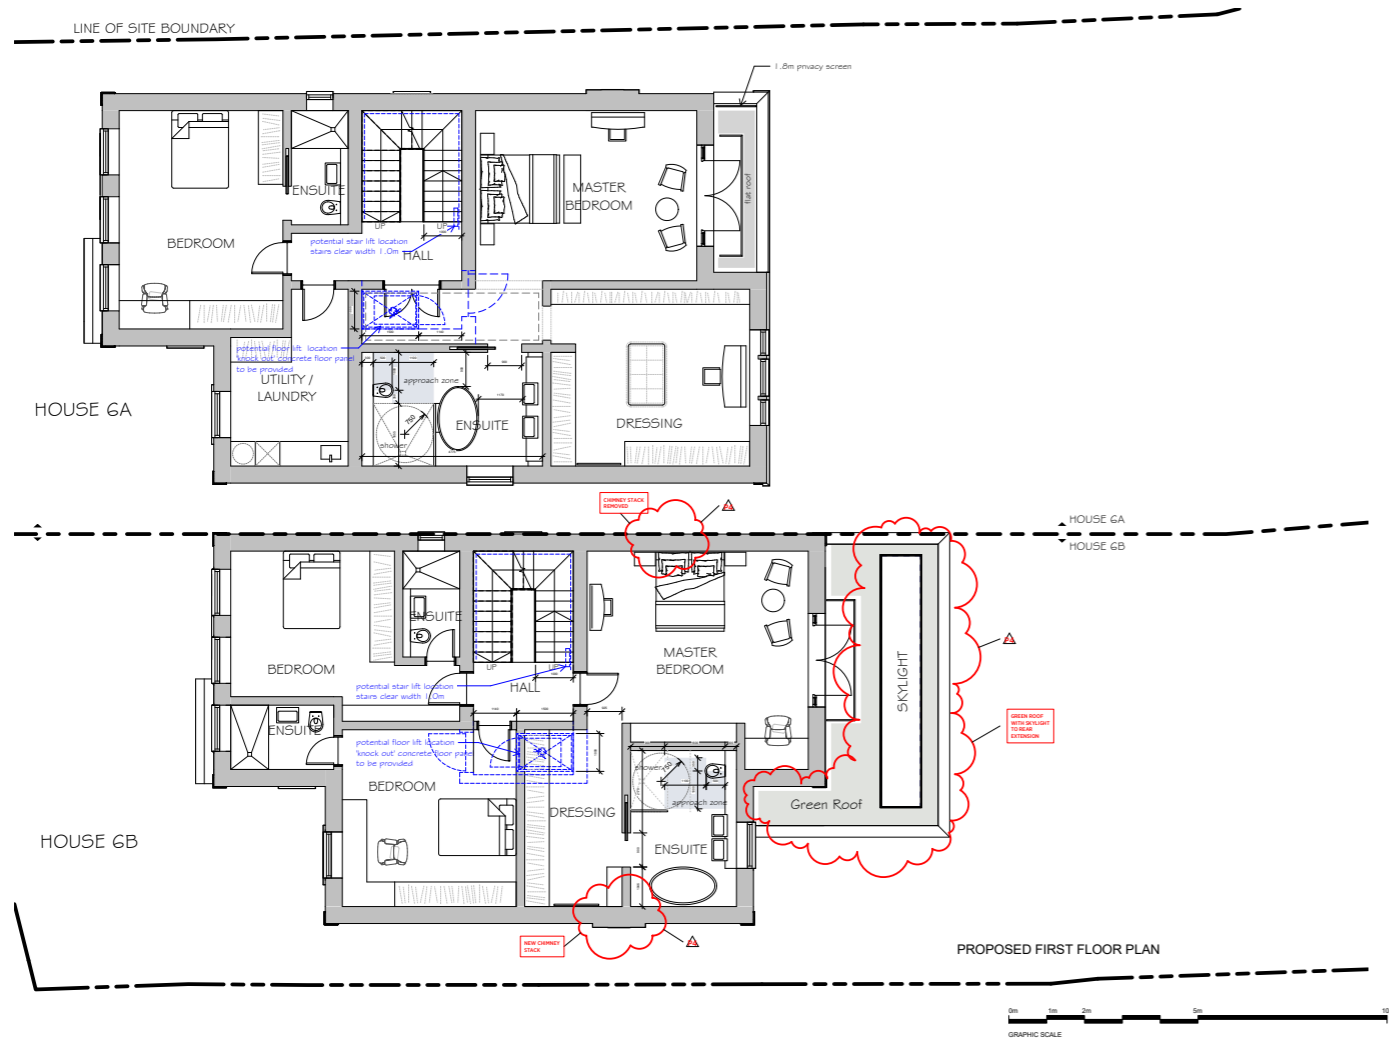


PROPOSED FIRST FLOOR

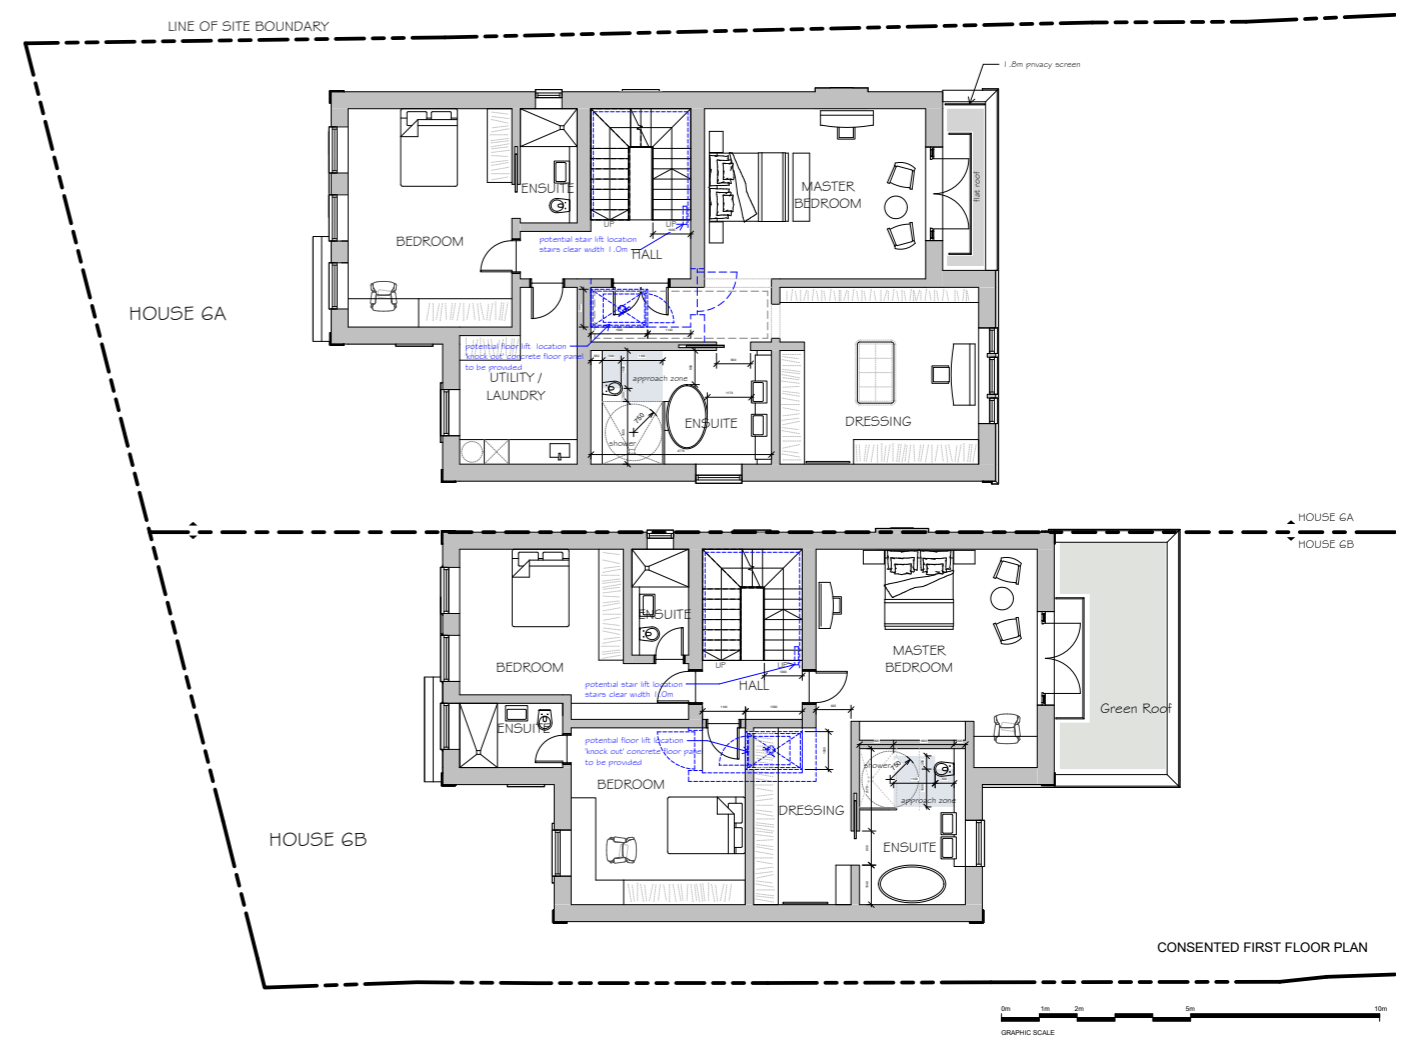


CONSENTED FIRST FLOOR

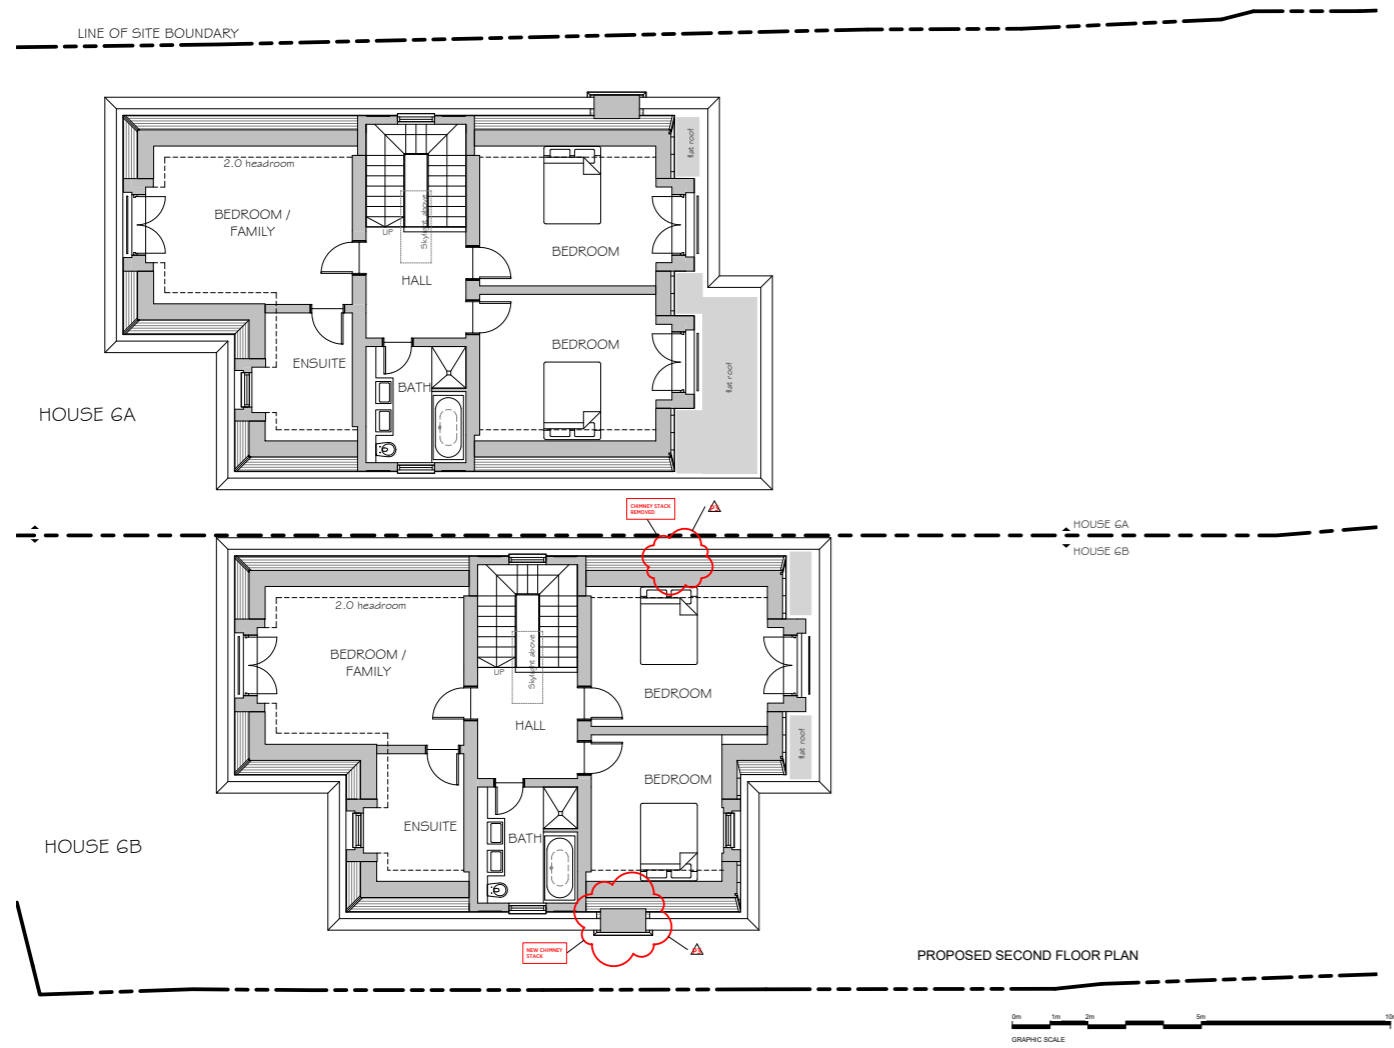


PROPOSED SECOND FLOOR

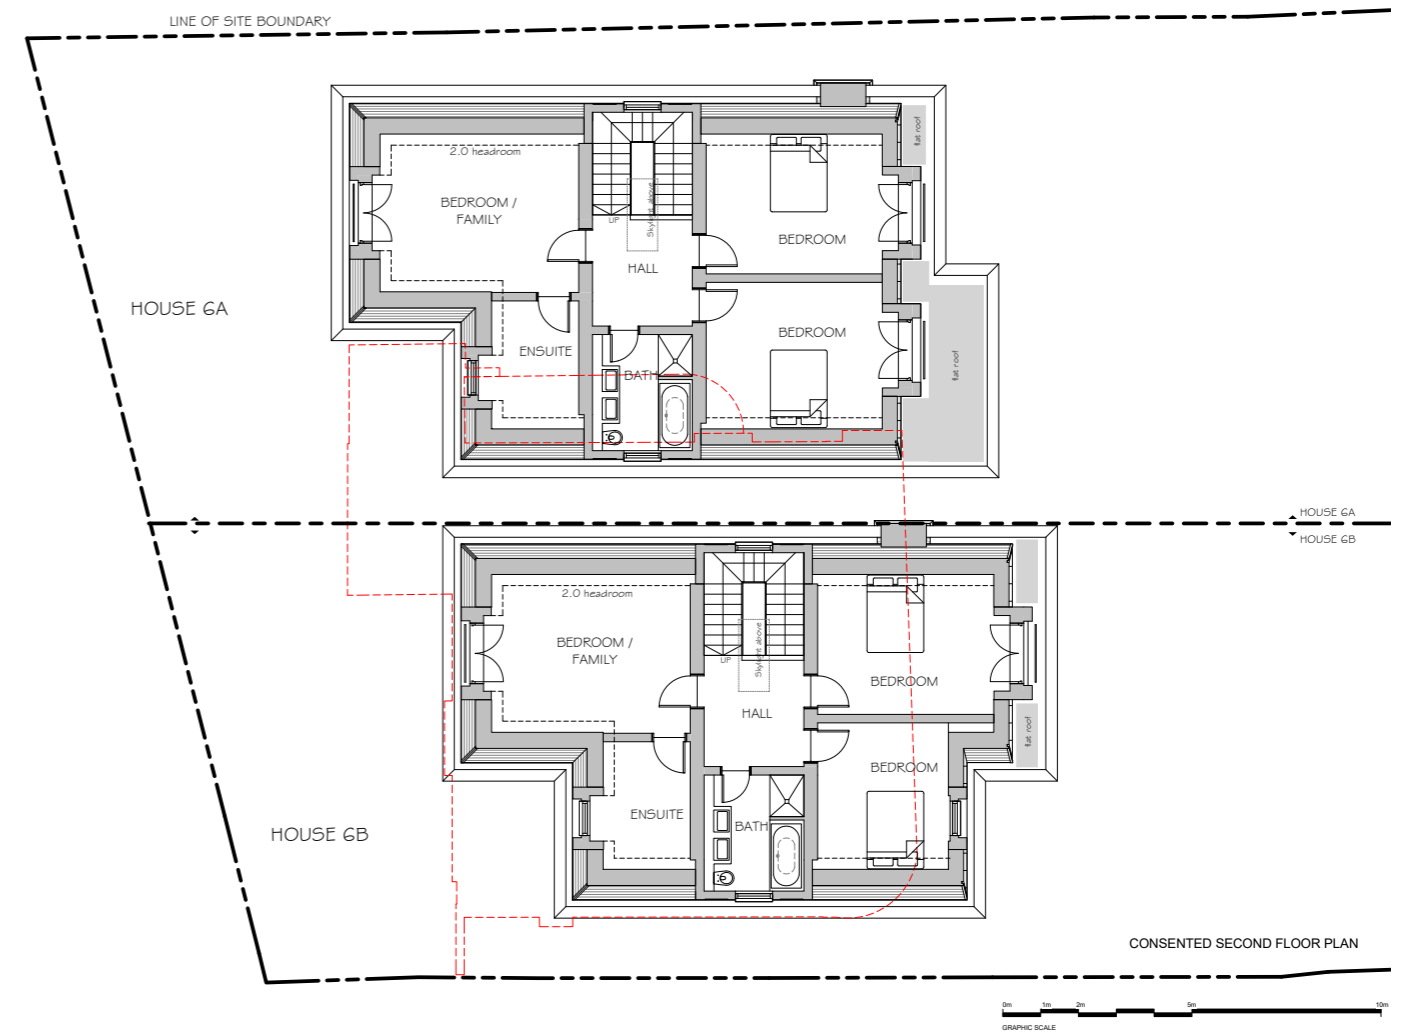


CONSENTED SECOND FLOOR

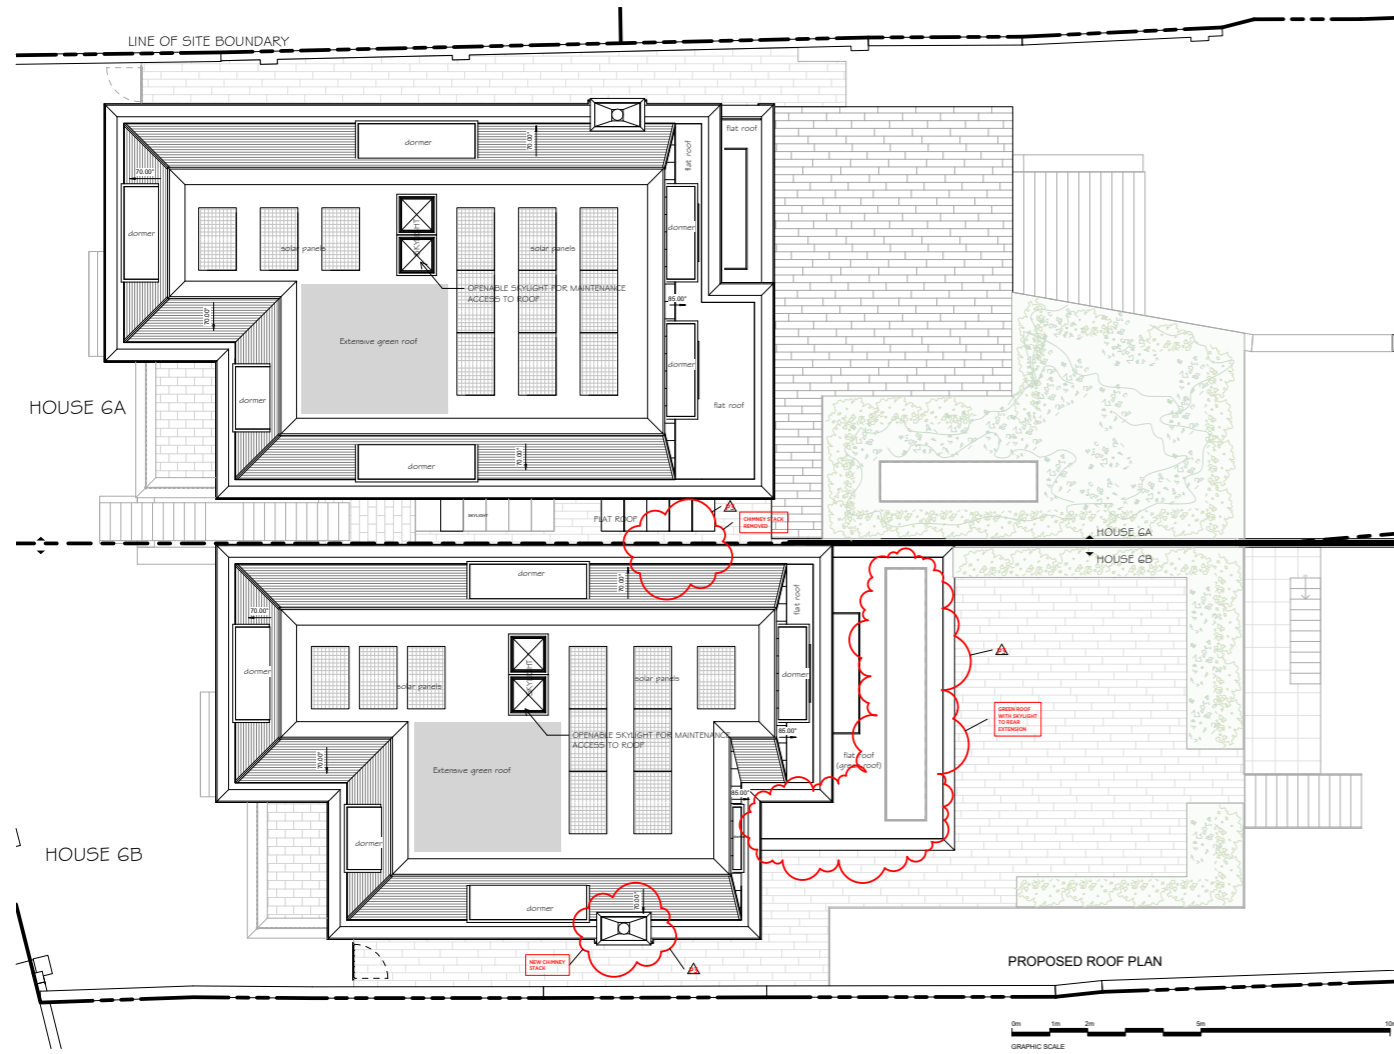


PROPOSED ROOF FLOOR

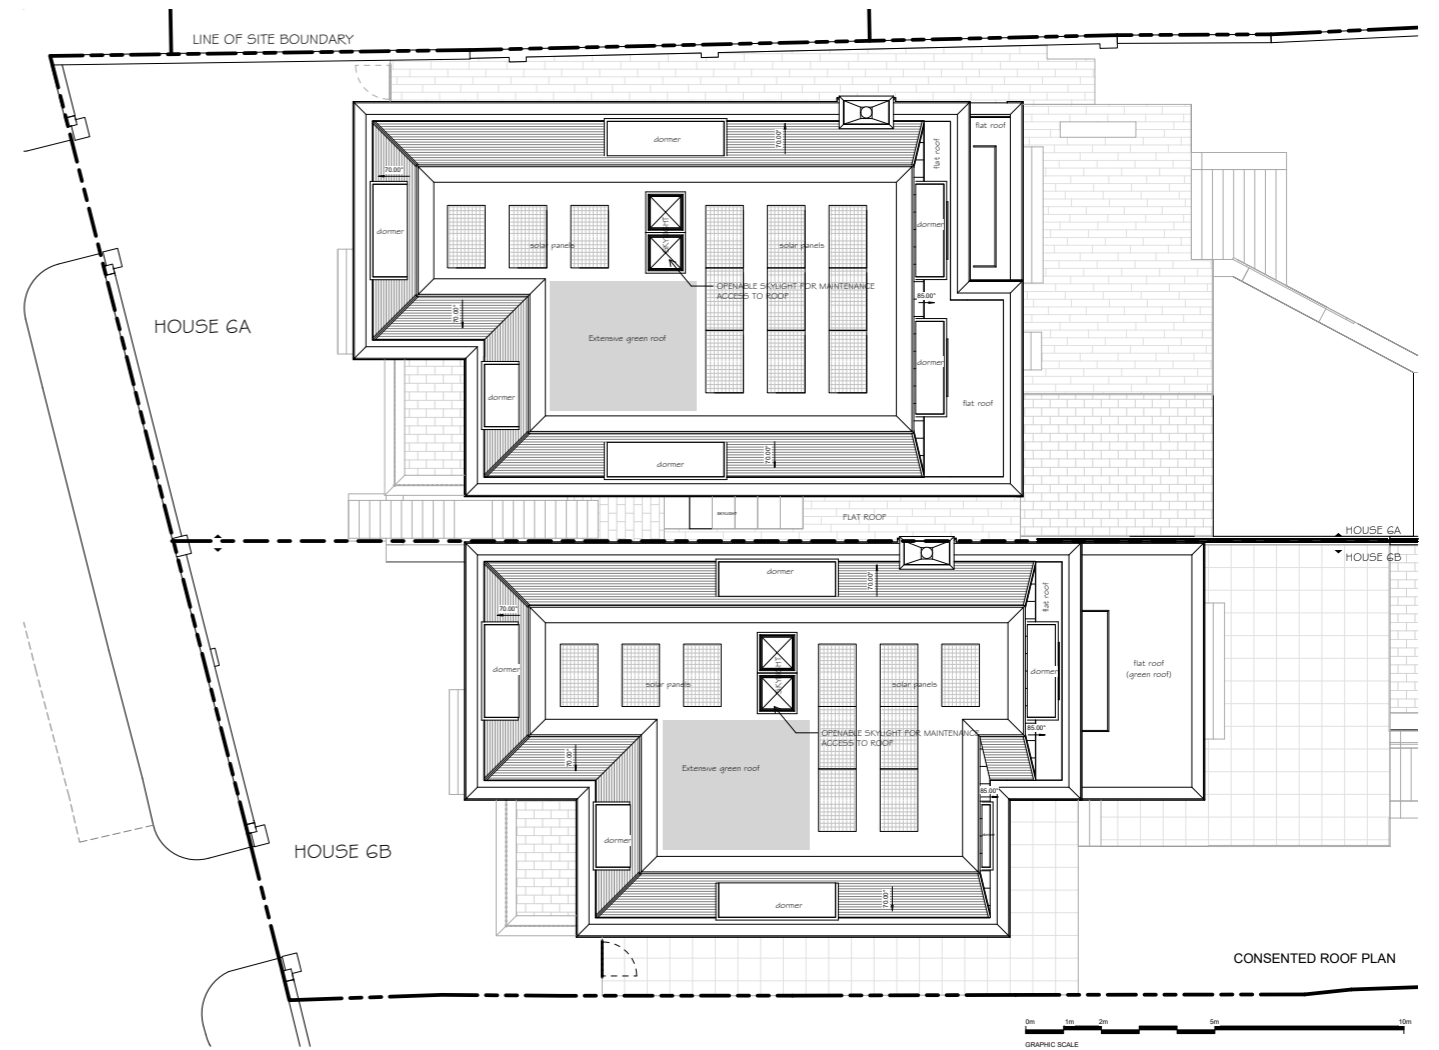

CONSENTED ROOF FLOOR

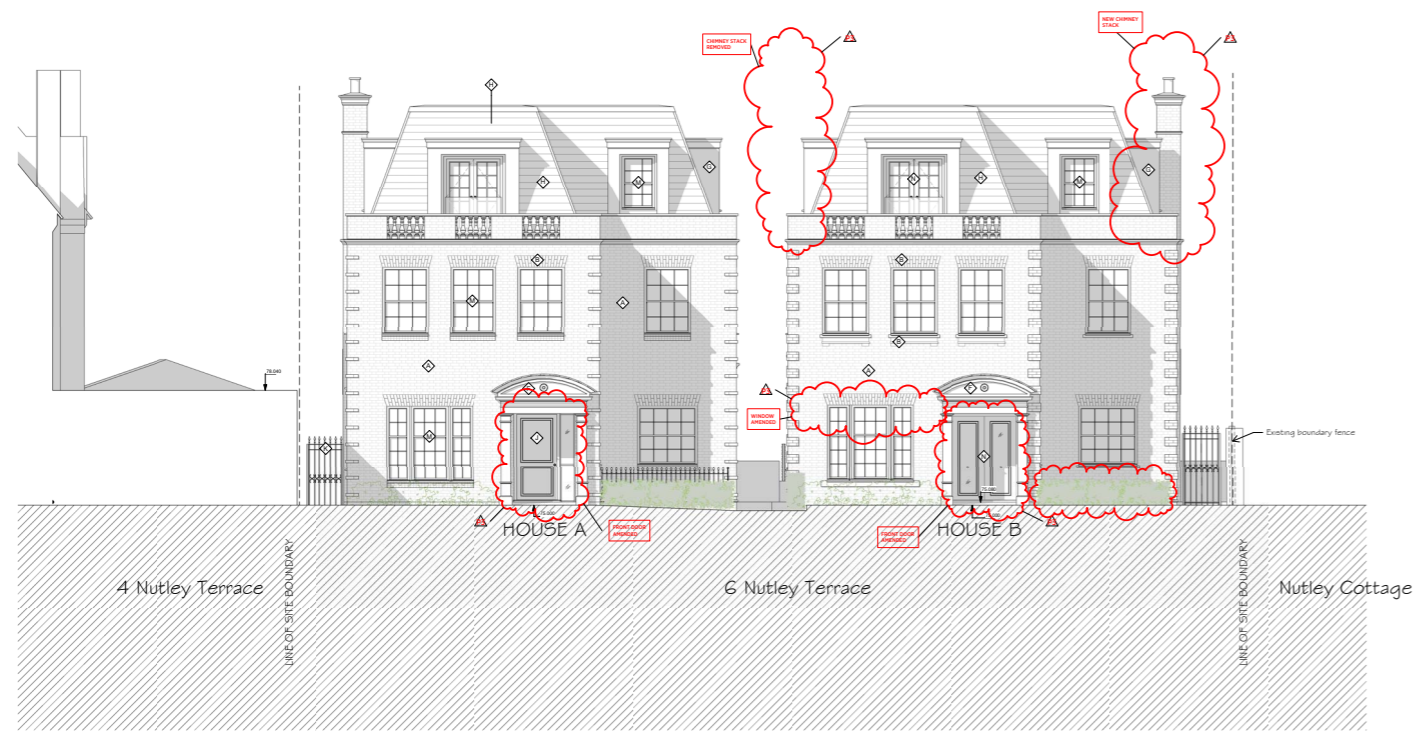


PROPOSED FRONT (NORTH) ELEVATION

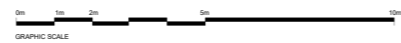


PROPOSED FRONT(NORTH) ELEVATION




CONSENTED FRONT (NORTH) ELEVATION

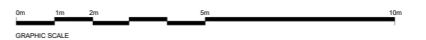


CONSENTED FRONT(NORTH) ELEVATION

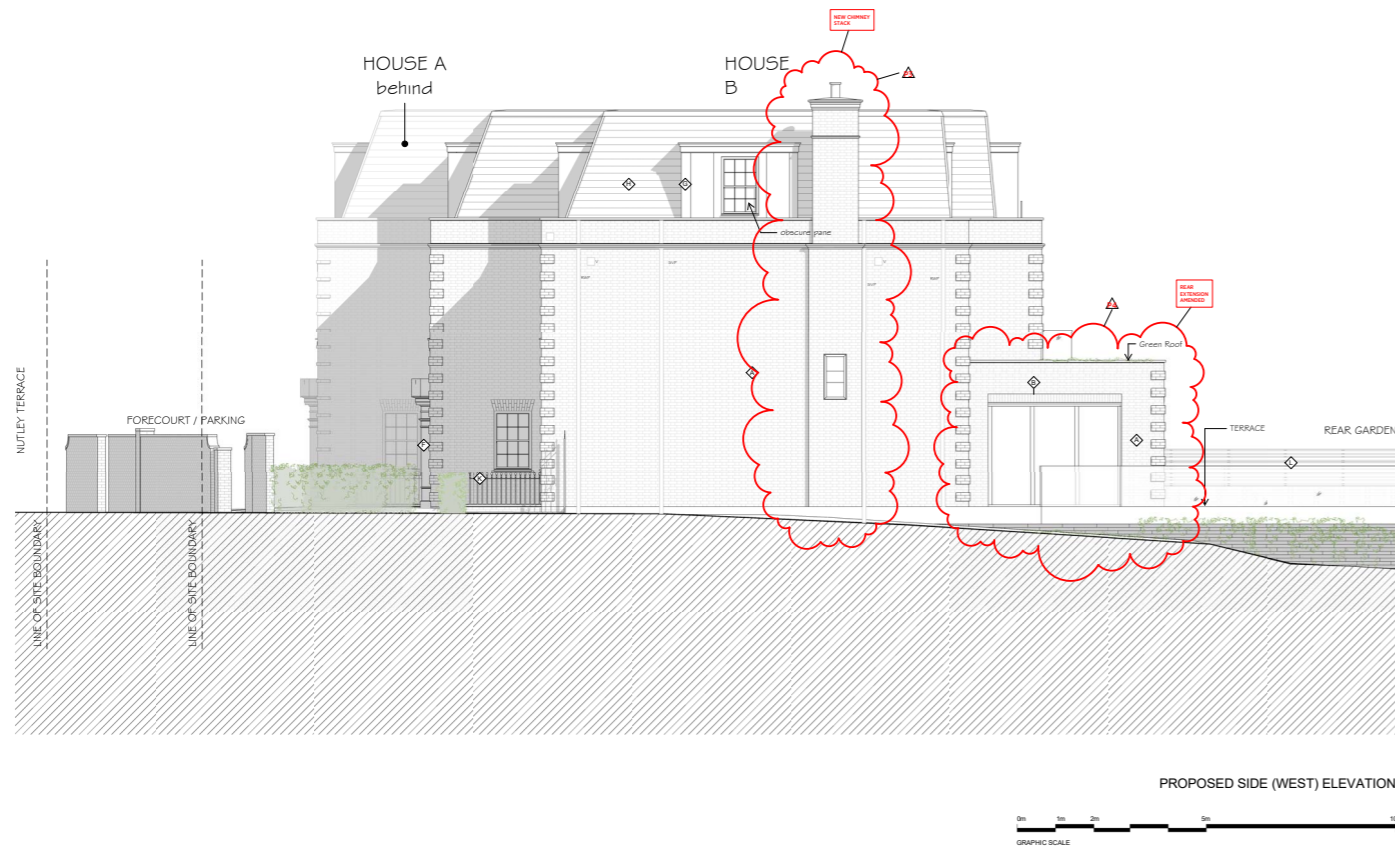


PROPOSED SIDE(WEST) ELEVATION

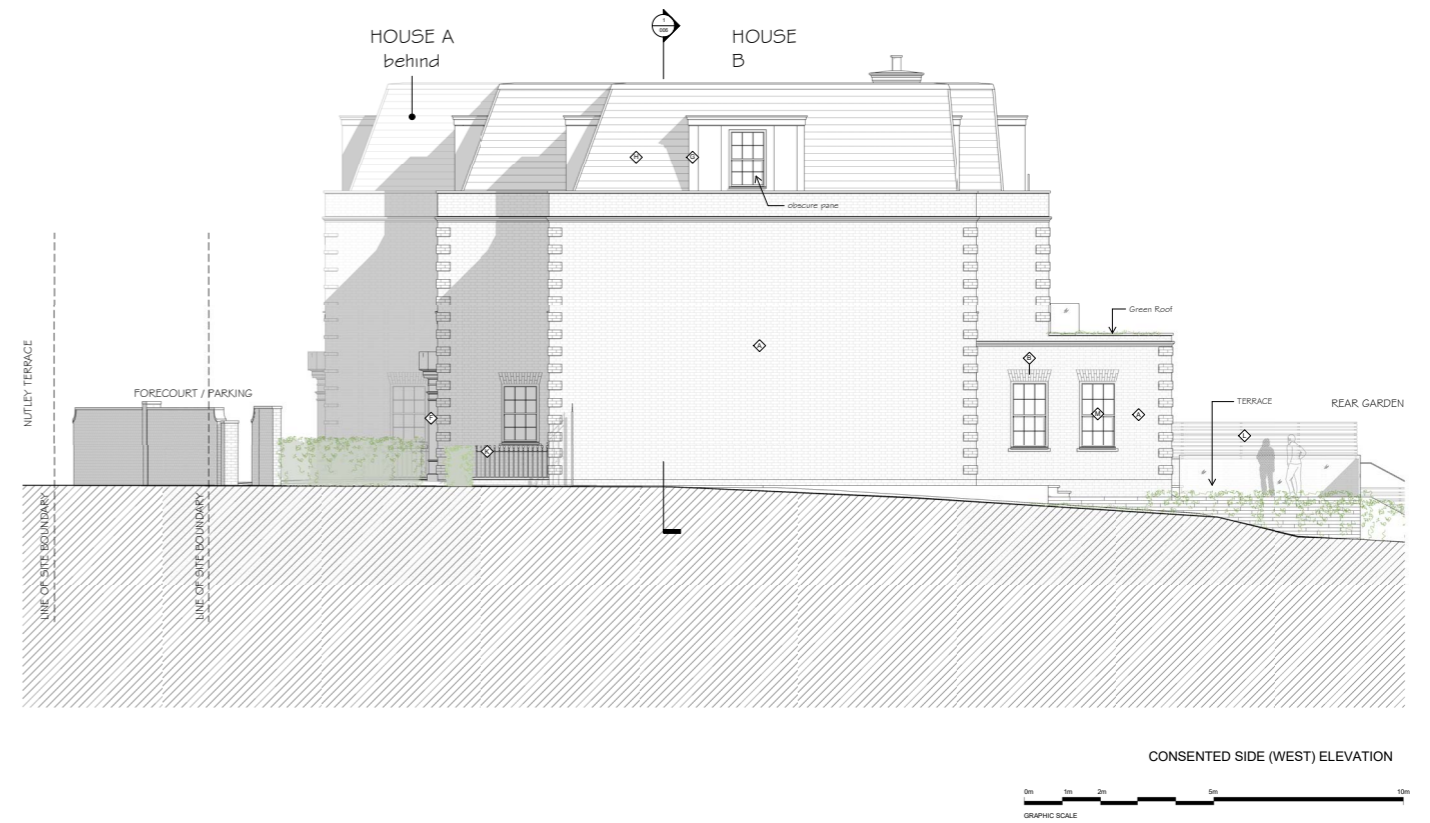

CONSENTED SIDE(WEST) ELEVATION

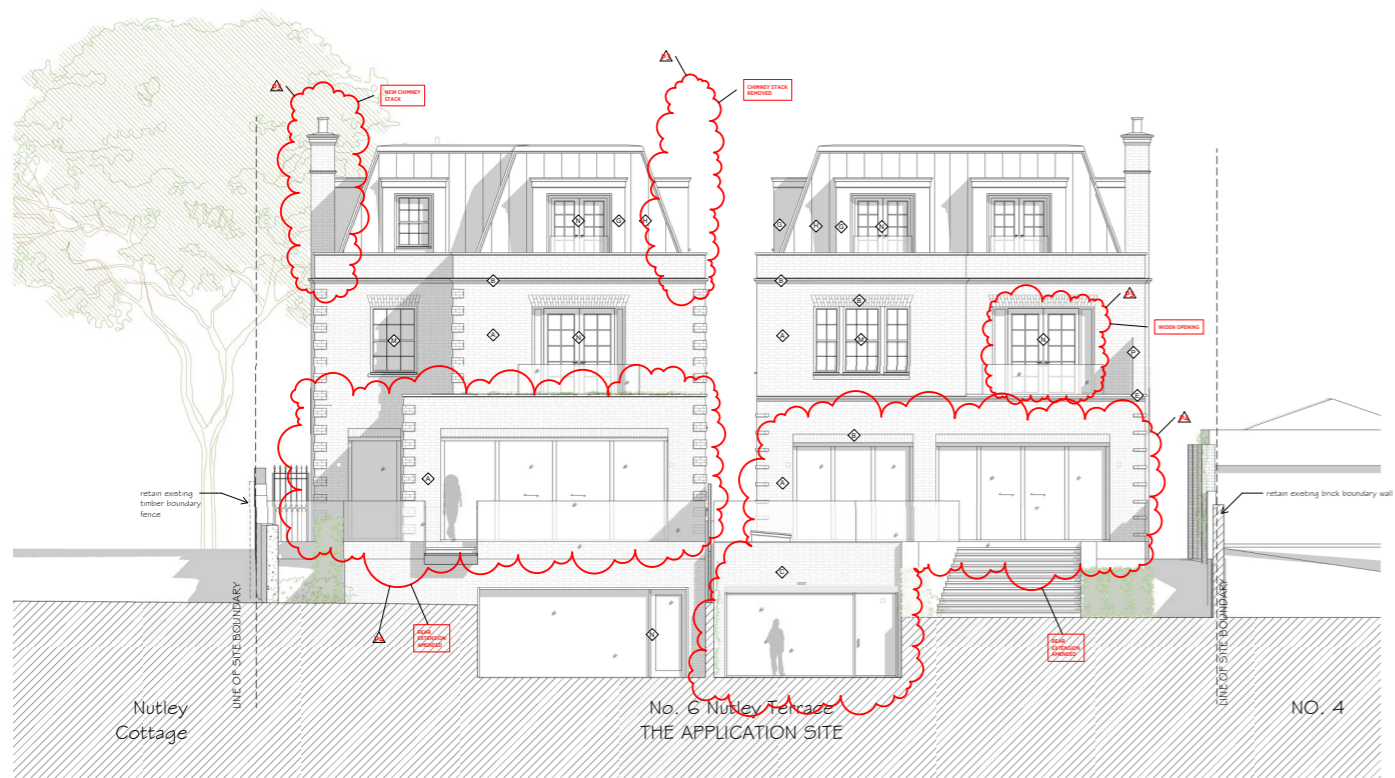


PROPOSED REAR (SOUTH) ELEVATION

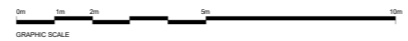


PROPOSED REAR(SOUTH) ELEVATION




CONSENTED REAR (SOUTH) ELEVATION

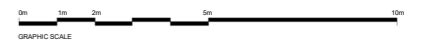


CONSENTED REAR(SOUTH) ELEVATION

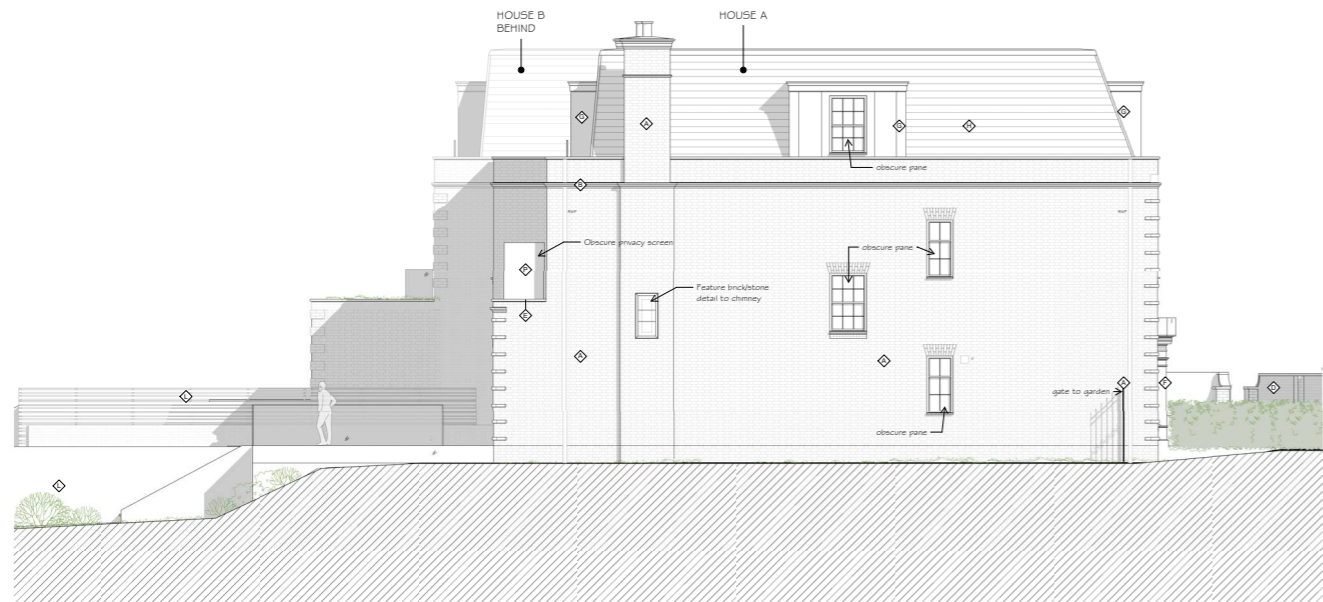


PROPOSED SIDE (EAST) ELEVATION

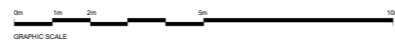


PROPOSED SIDE(EAST) ELEVATION

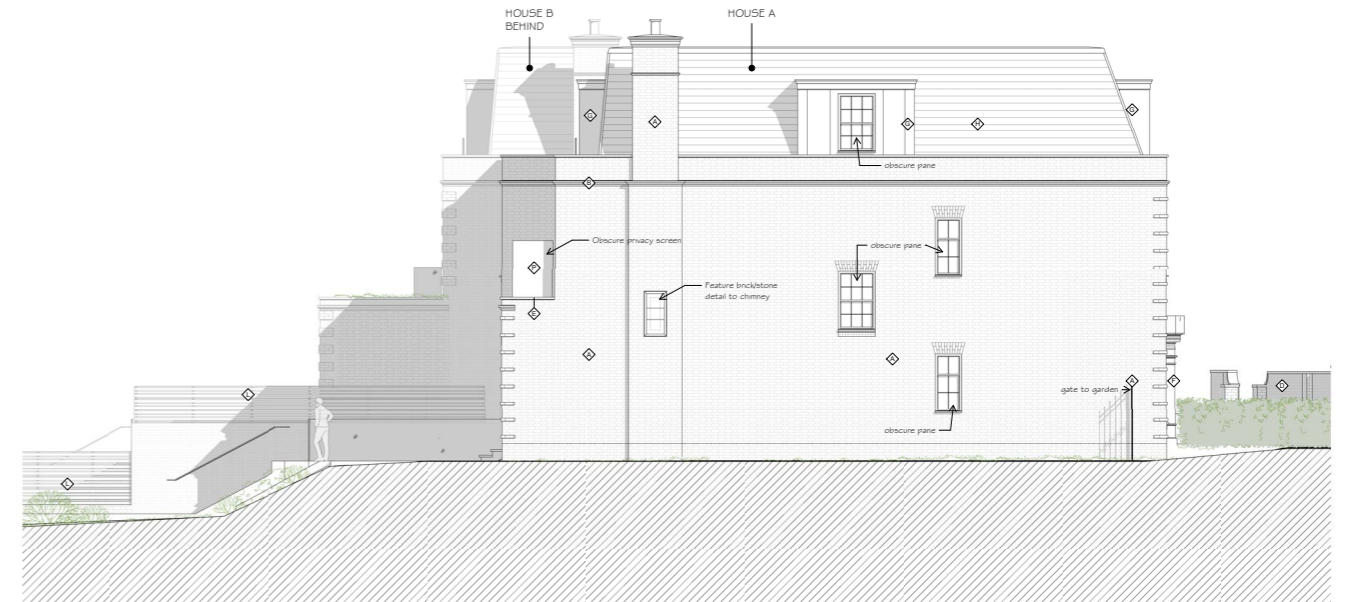


CONSENTED SIDE (EAST) ELEVATION

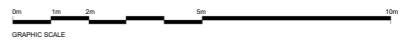

CONSENTED SITE(EAST) ELEVATION

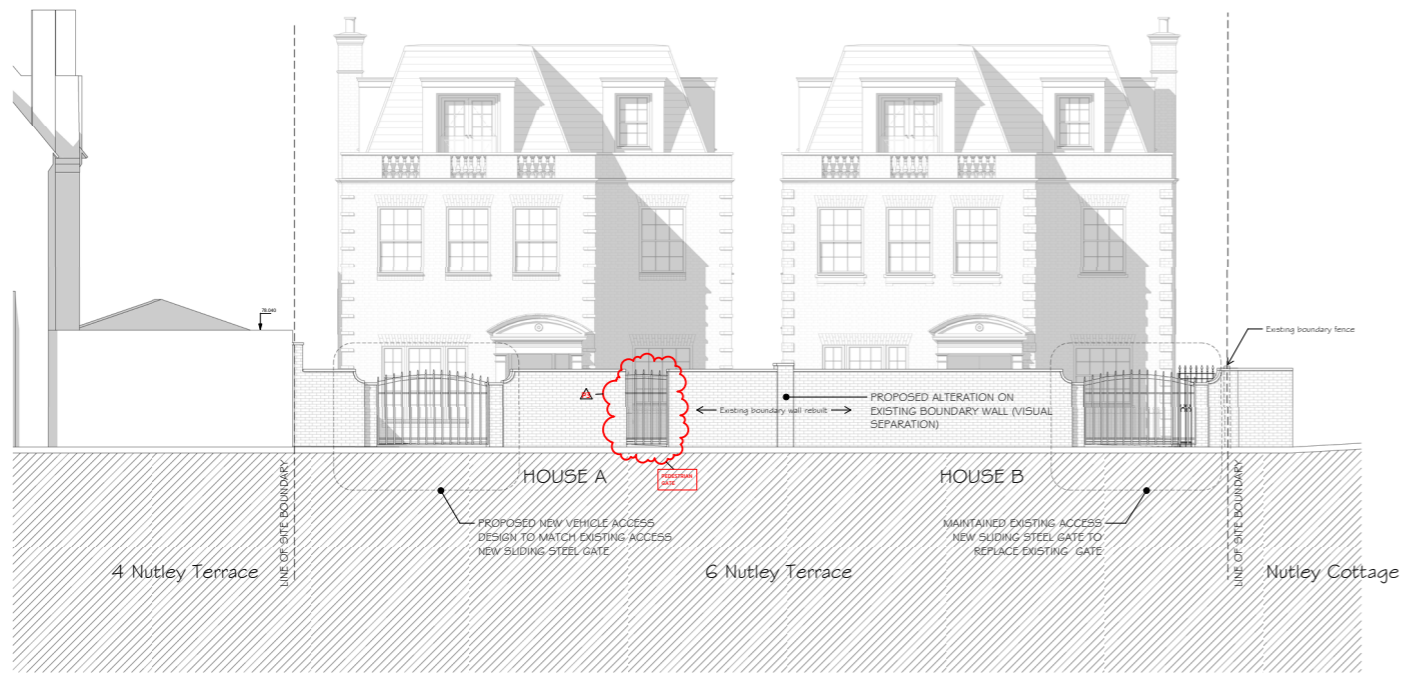


PROPOSED FRONT (NORTH) ELEVATION WITH BOUNDARY TREATMENT

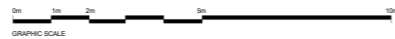


PROPOSED FRONT(NORTH) ELEVATION WITH BOUNDARY TREATMENT




CONSENTED FRONT (NORTH) ELEVATION WITH BOUNDARY TREATMENT

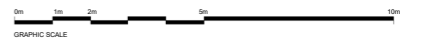


CONSENTED FRONT(NORTH) ELEVATION WITH BOUNDARY TREATMENT

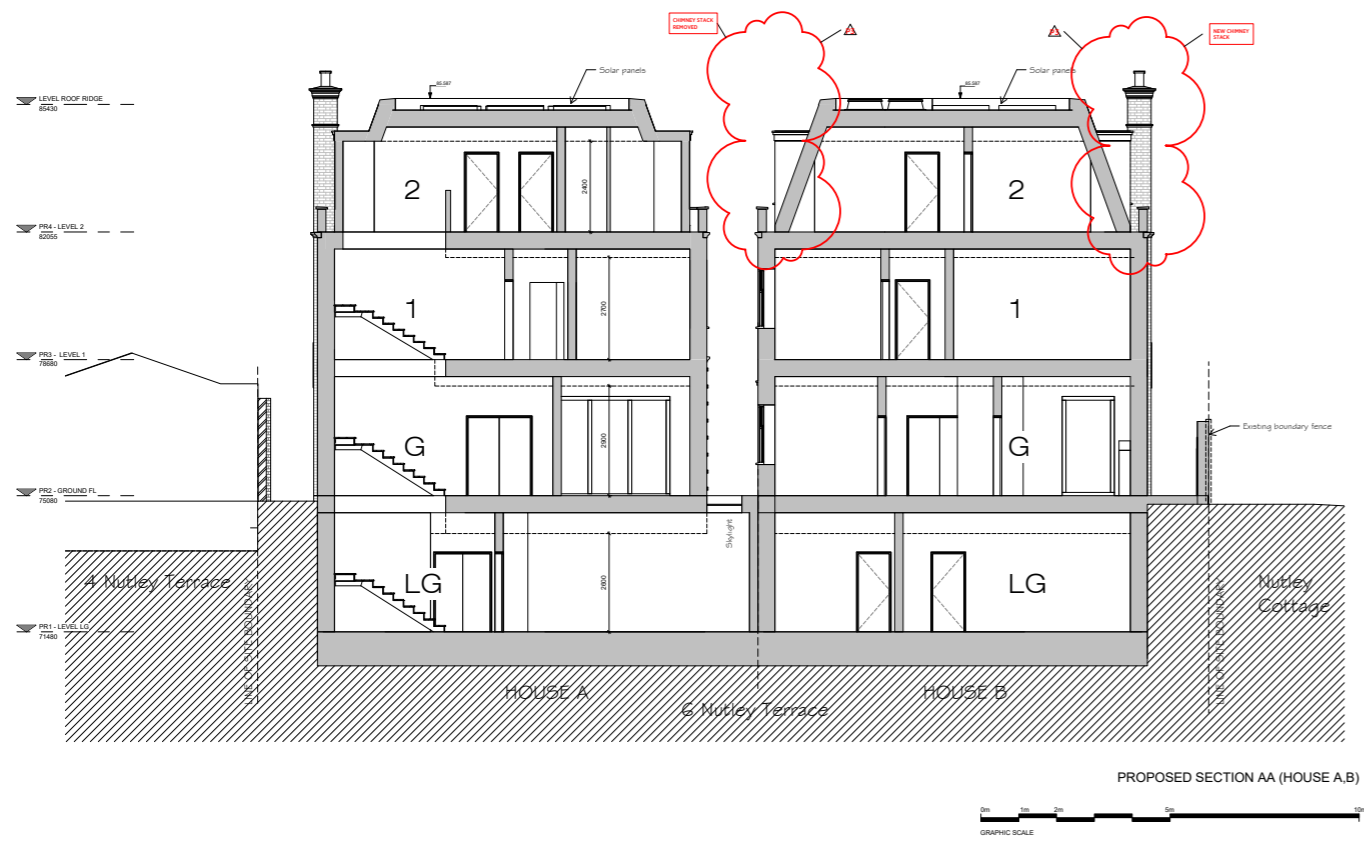

PROPOSED SECTION AA (HOUSE A,B)

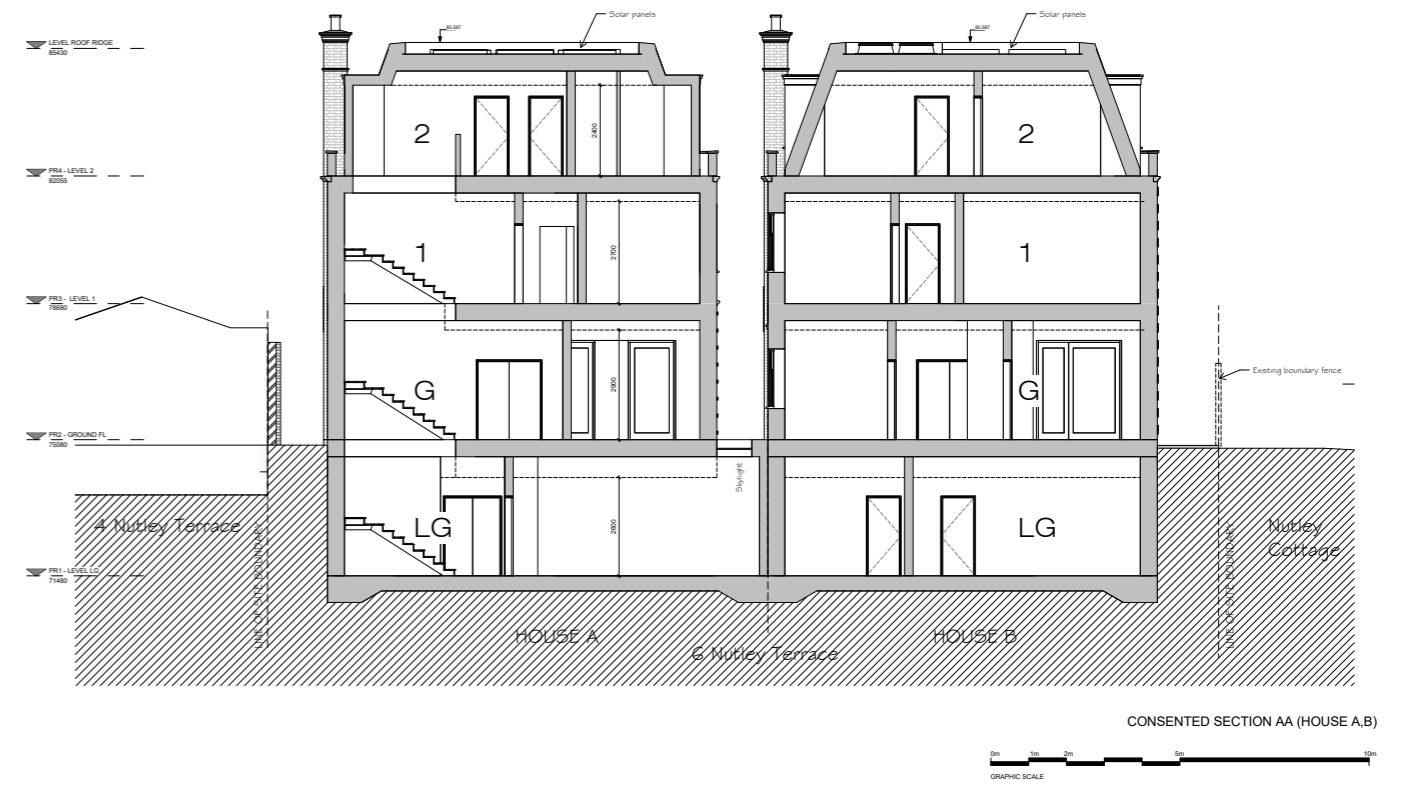


CONSENTED SECTION AA (HOUSE A,B)

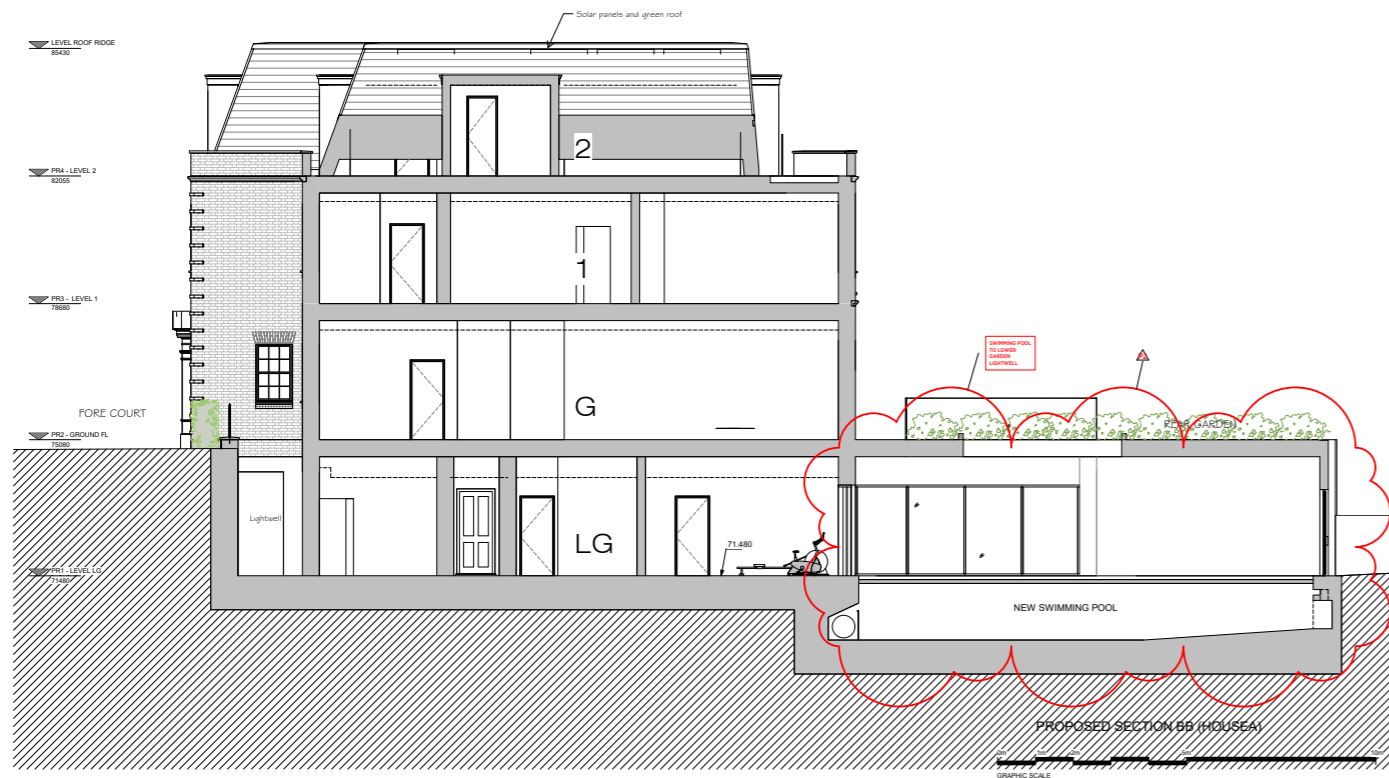


PROPOSED SECTION BB (HOUSE A)



CONSENTED SECTION BB (HOUSE A)

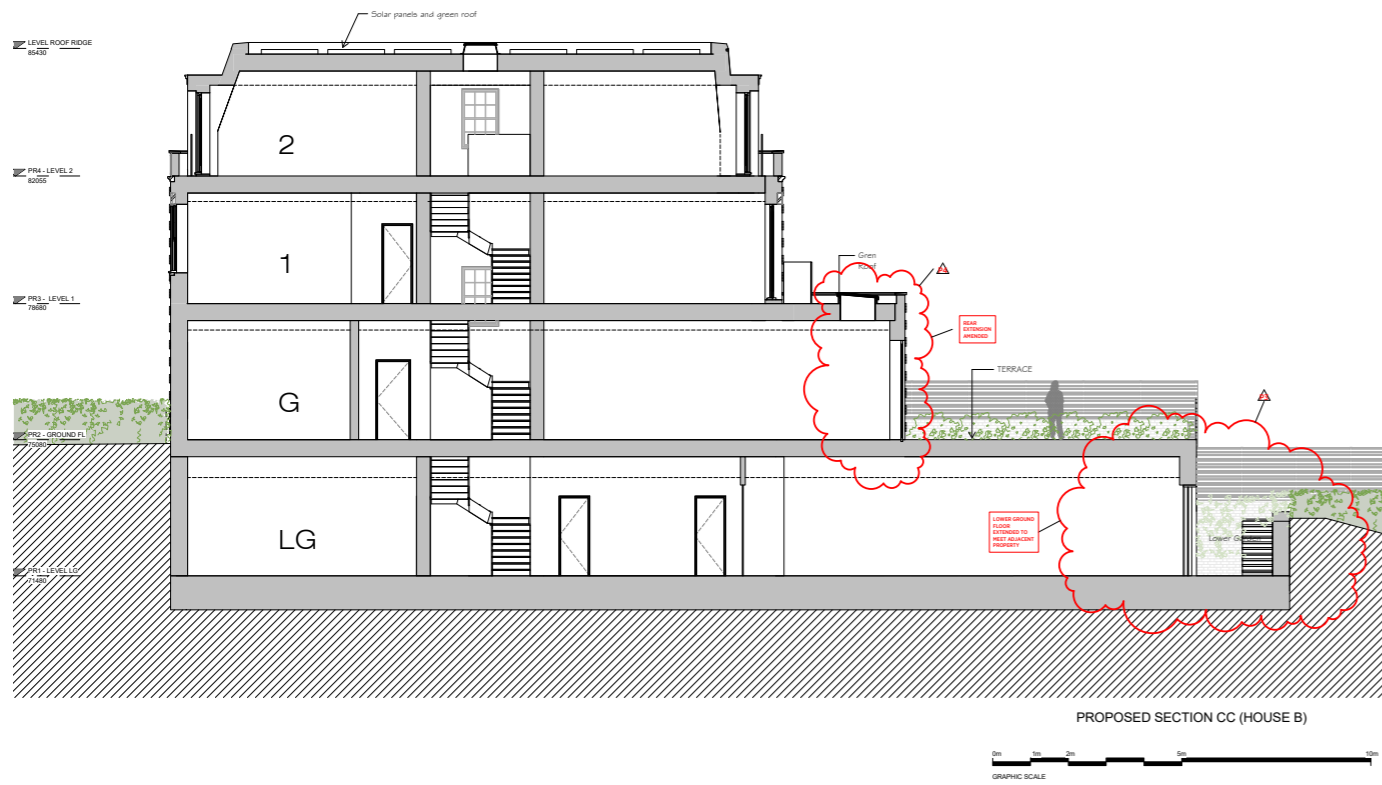

PROPOSED SECTION CC (HOUSE B)

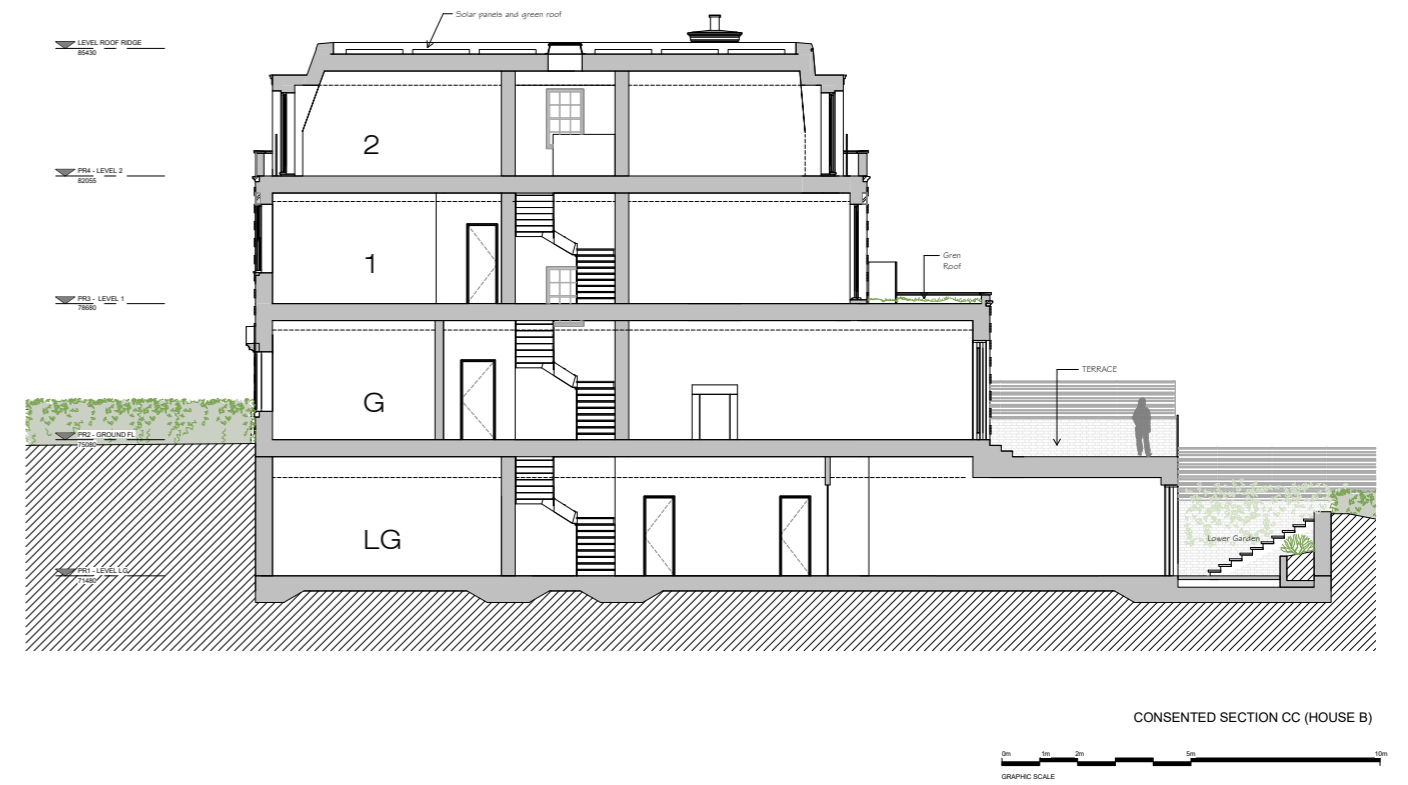

CONSENTED SECTION CC (HOUSE B)