




1 Existing Lower Ground Floor
100 1:50@ A1 1:100@ A3

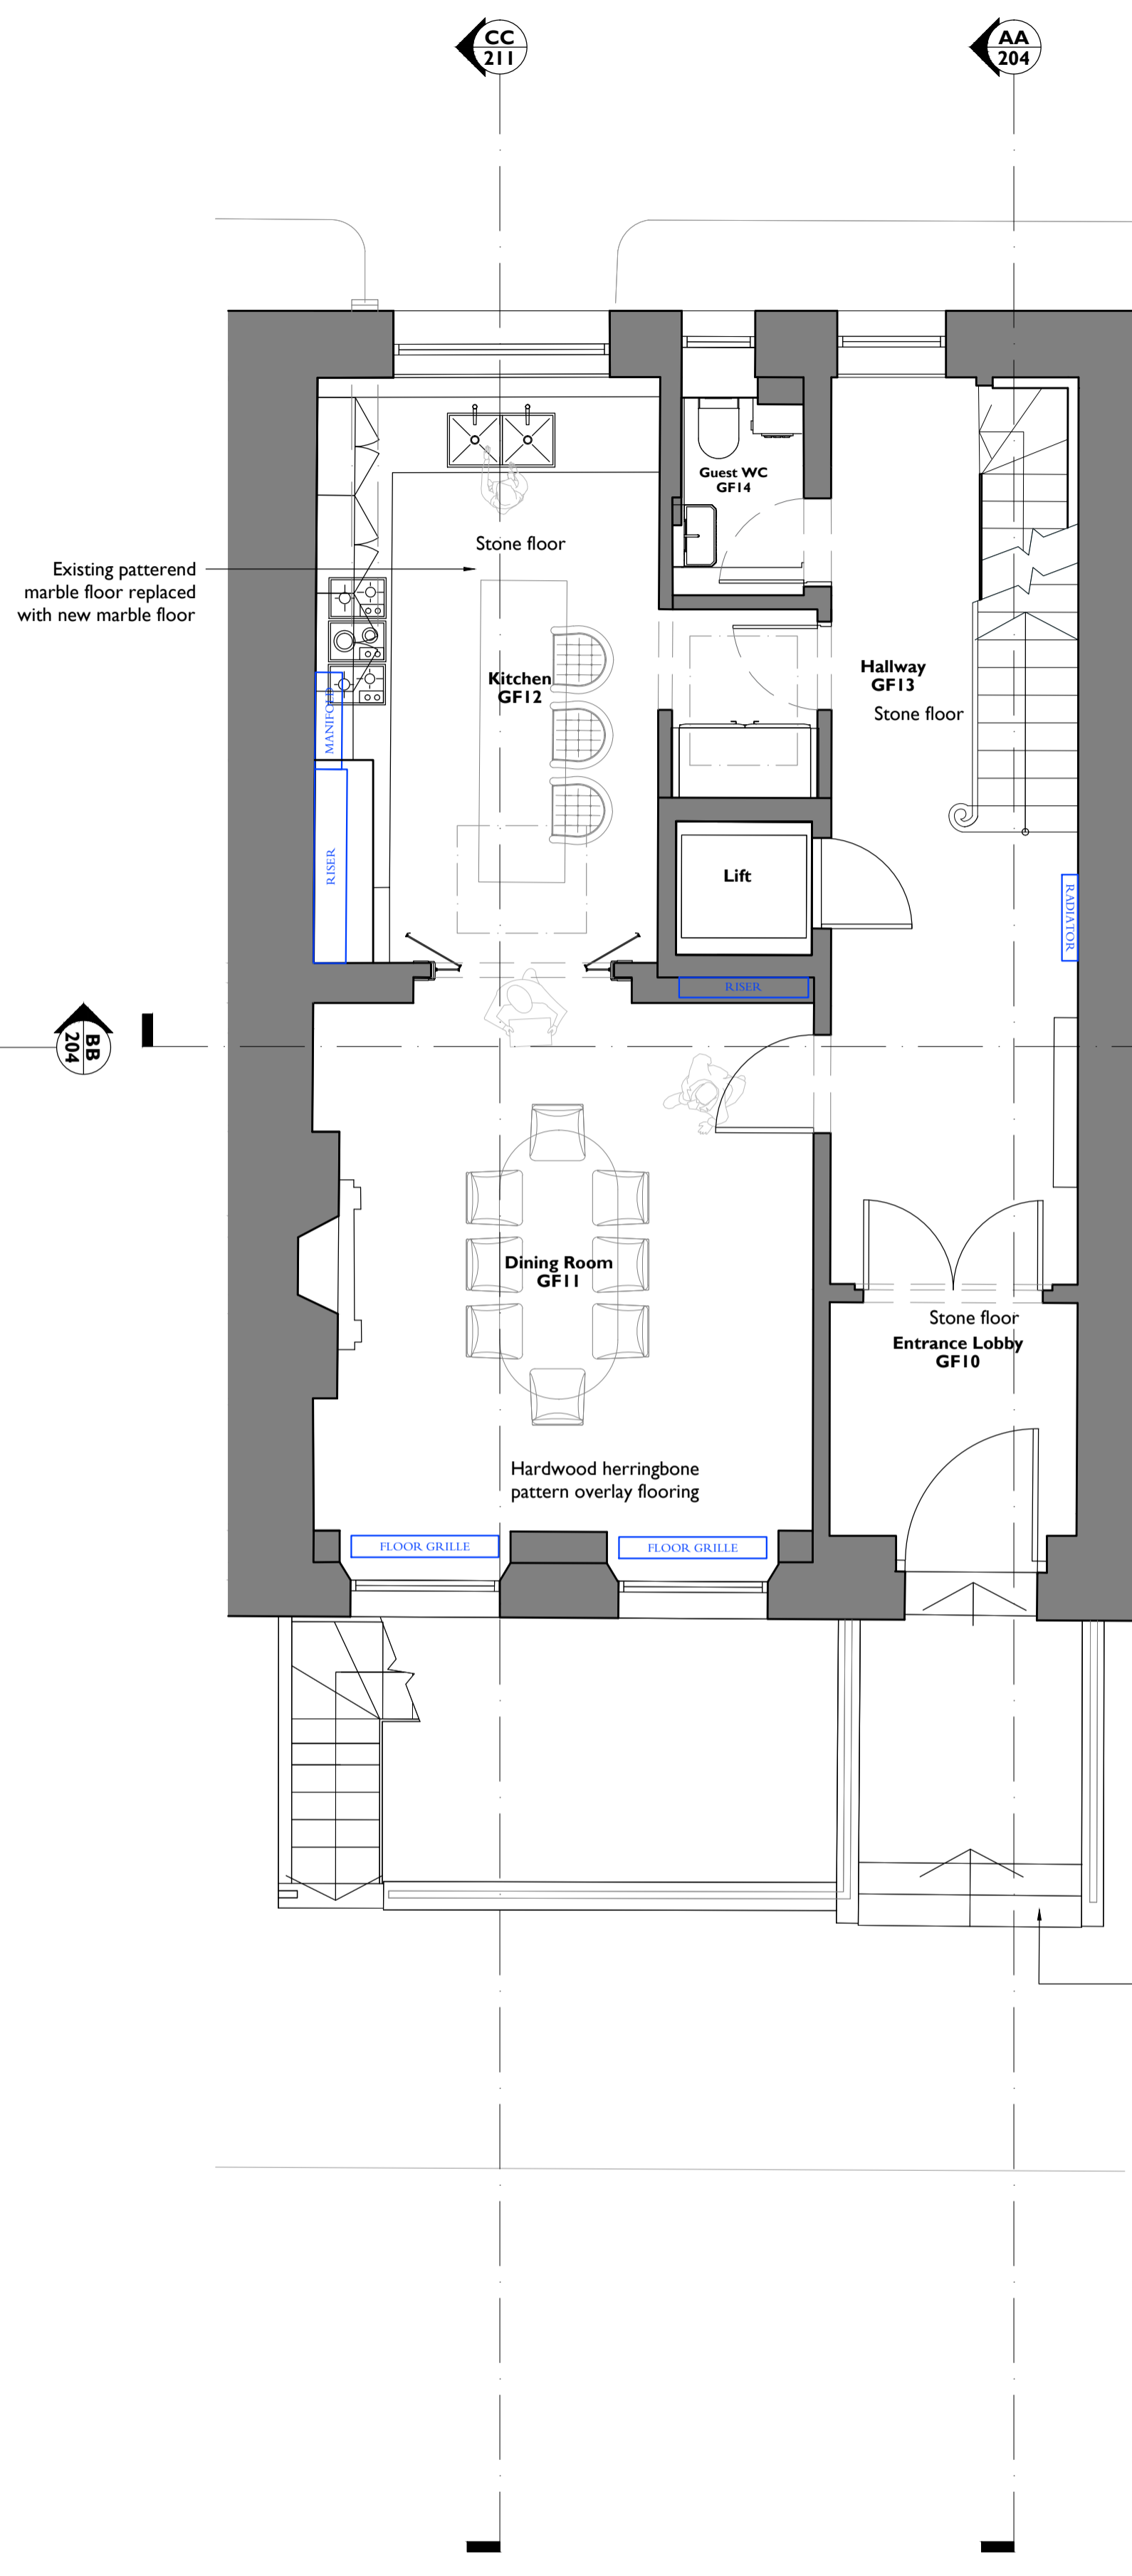

2 Existing Ground Floor
200 1:50@ A1 1:100@ A3

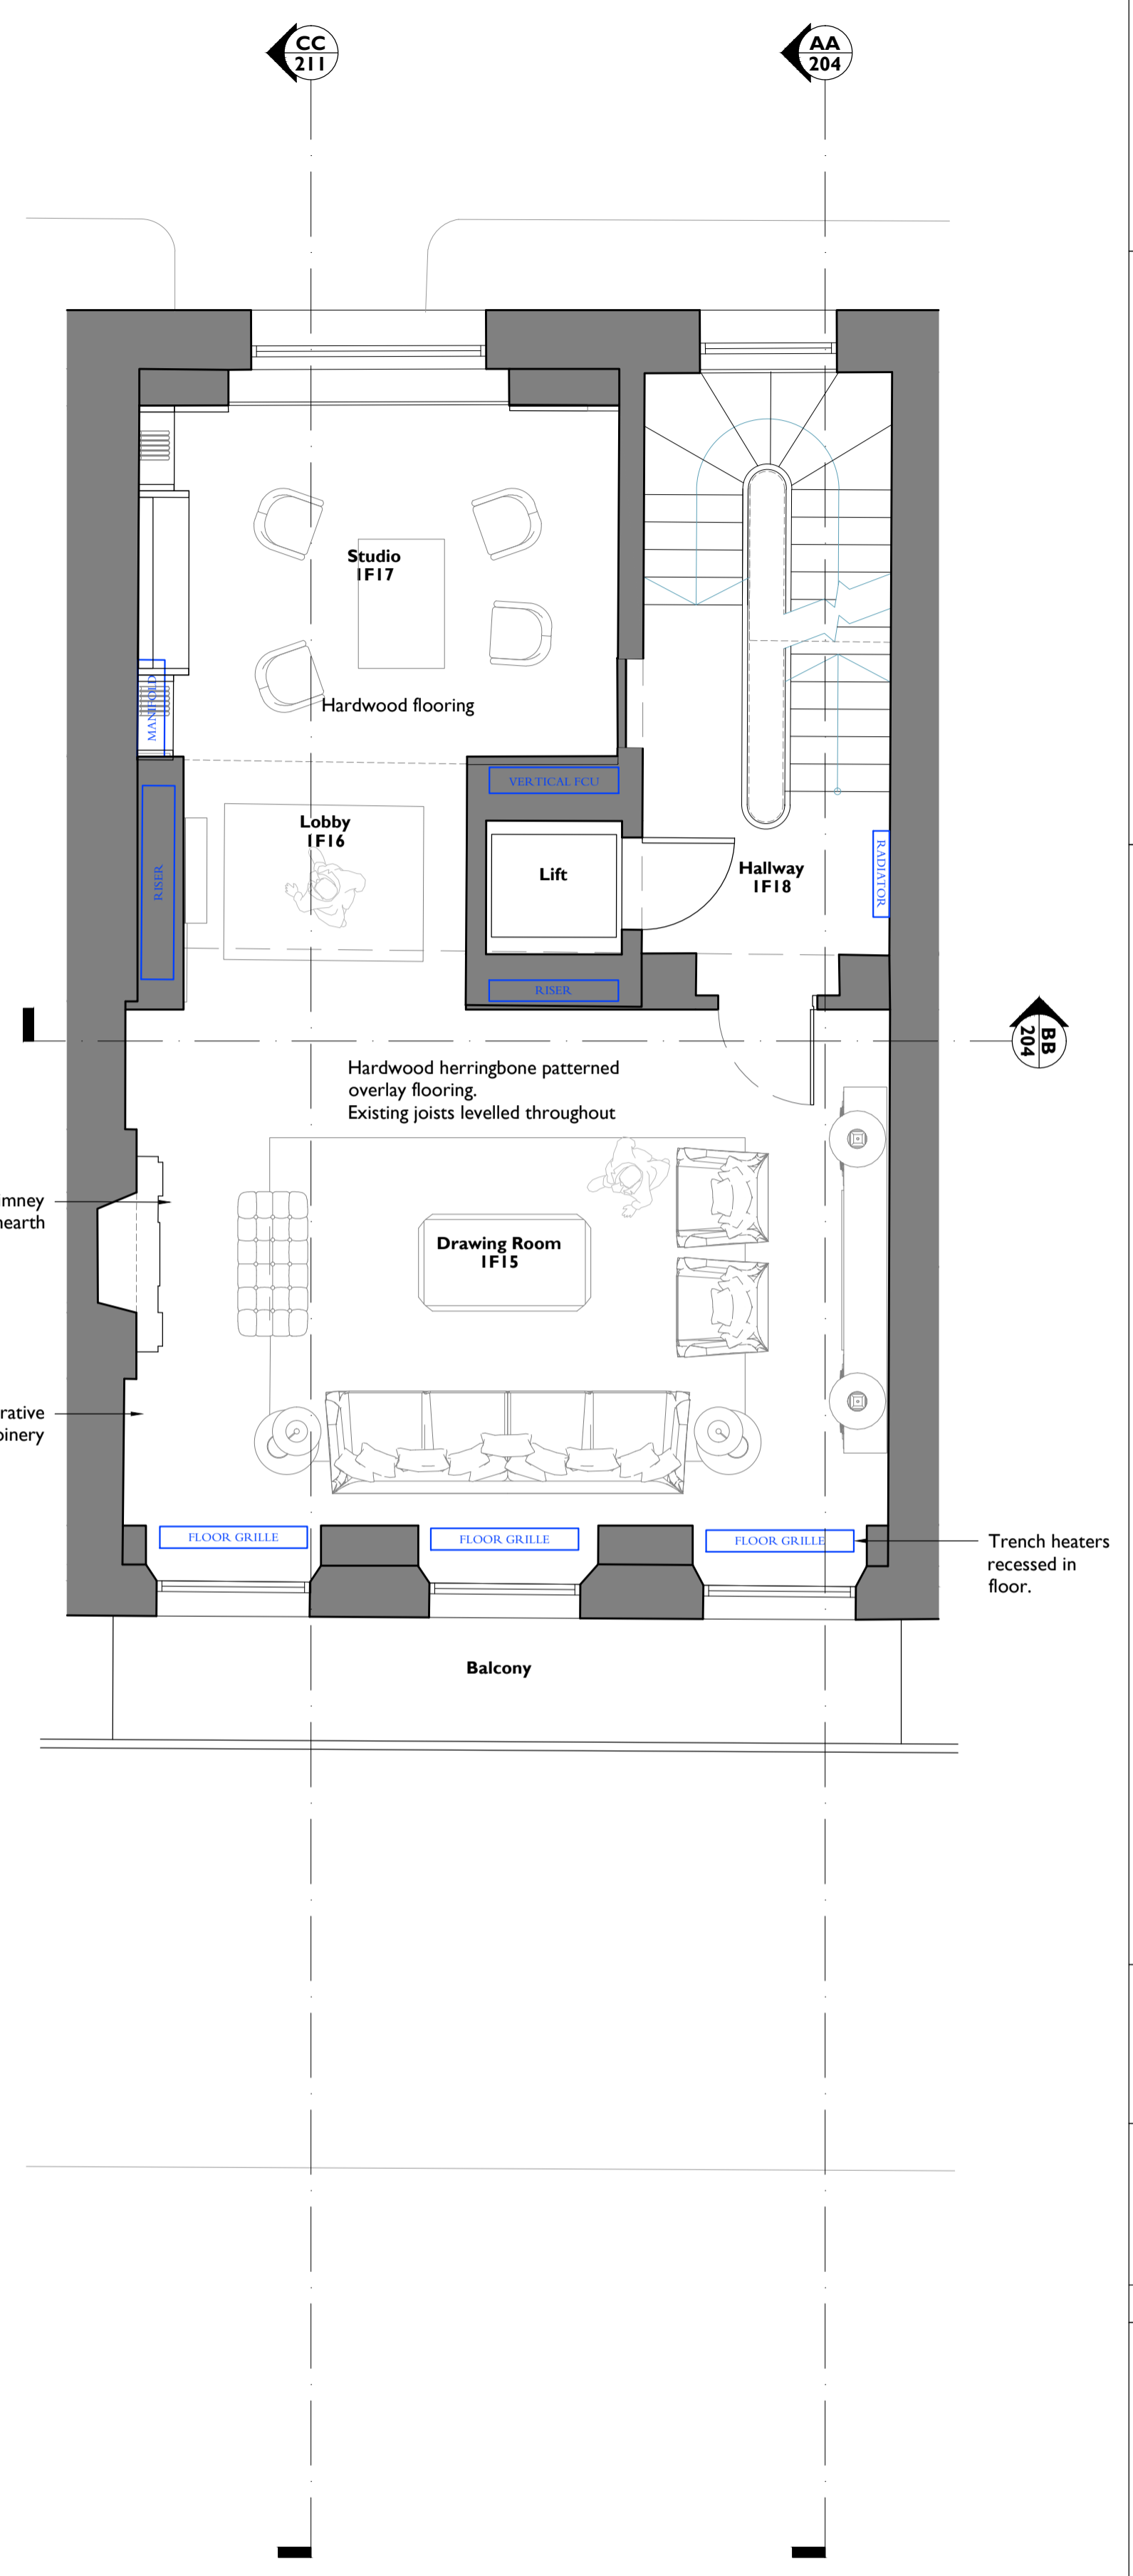

3 Existing First Floor
300 1:50@ A1 1:100@ A3

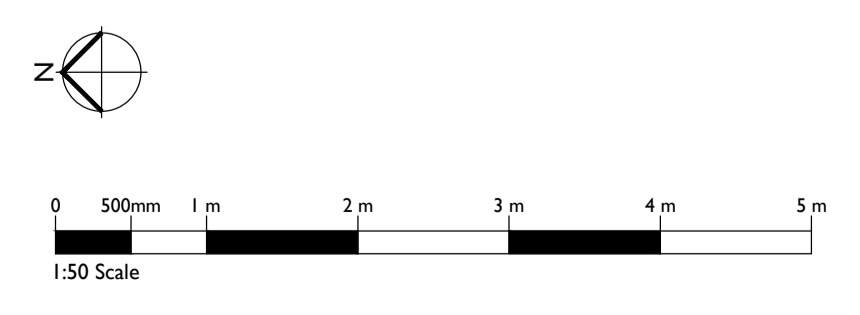

Notes:
 Drawings are based on survey data and may not accurately represent what is physically present.
 Do not scale from this drawing. All dimensions are to be verified on site before proceeding with the work.
 All dimensions are in millimeters unless noted otherwise.
 Purcell shall be notified in writing of any discrepancies.

Key Plan
 not to scale

EXISTING LAYOUT AREAS CONSENTED REF 2017/1438/P

C	27 Jun 2018	DC	DC	
B	20 Apr 2016	DC	TM	Plans Updated
First Issue	27 Jun 2018	VP	CJ	
ISSUE	DATE	DRAWN	CHECKED	DESCRIPTION

CLIENT	Grosvenor Propco Limited
PROJECT	28 Chester Terrace
DRAWING TITLE	Existing floor LG, G, 1st plan
SIZE & SCALE	A1L 1:50@ A1 1:100@ A3
DRAWING STATUS	ISSUED FOR LBC

JOB NUMBER	236868
DRAWING NO.	100
REVISION	C

