



1 Proposed Lower Ground Floor
200 1:50@ A1 1:100@ A3

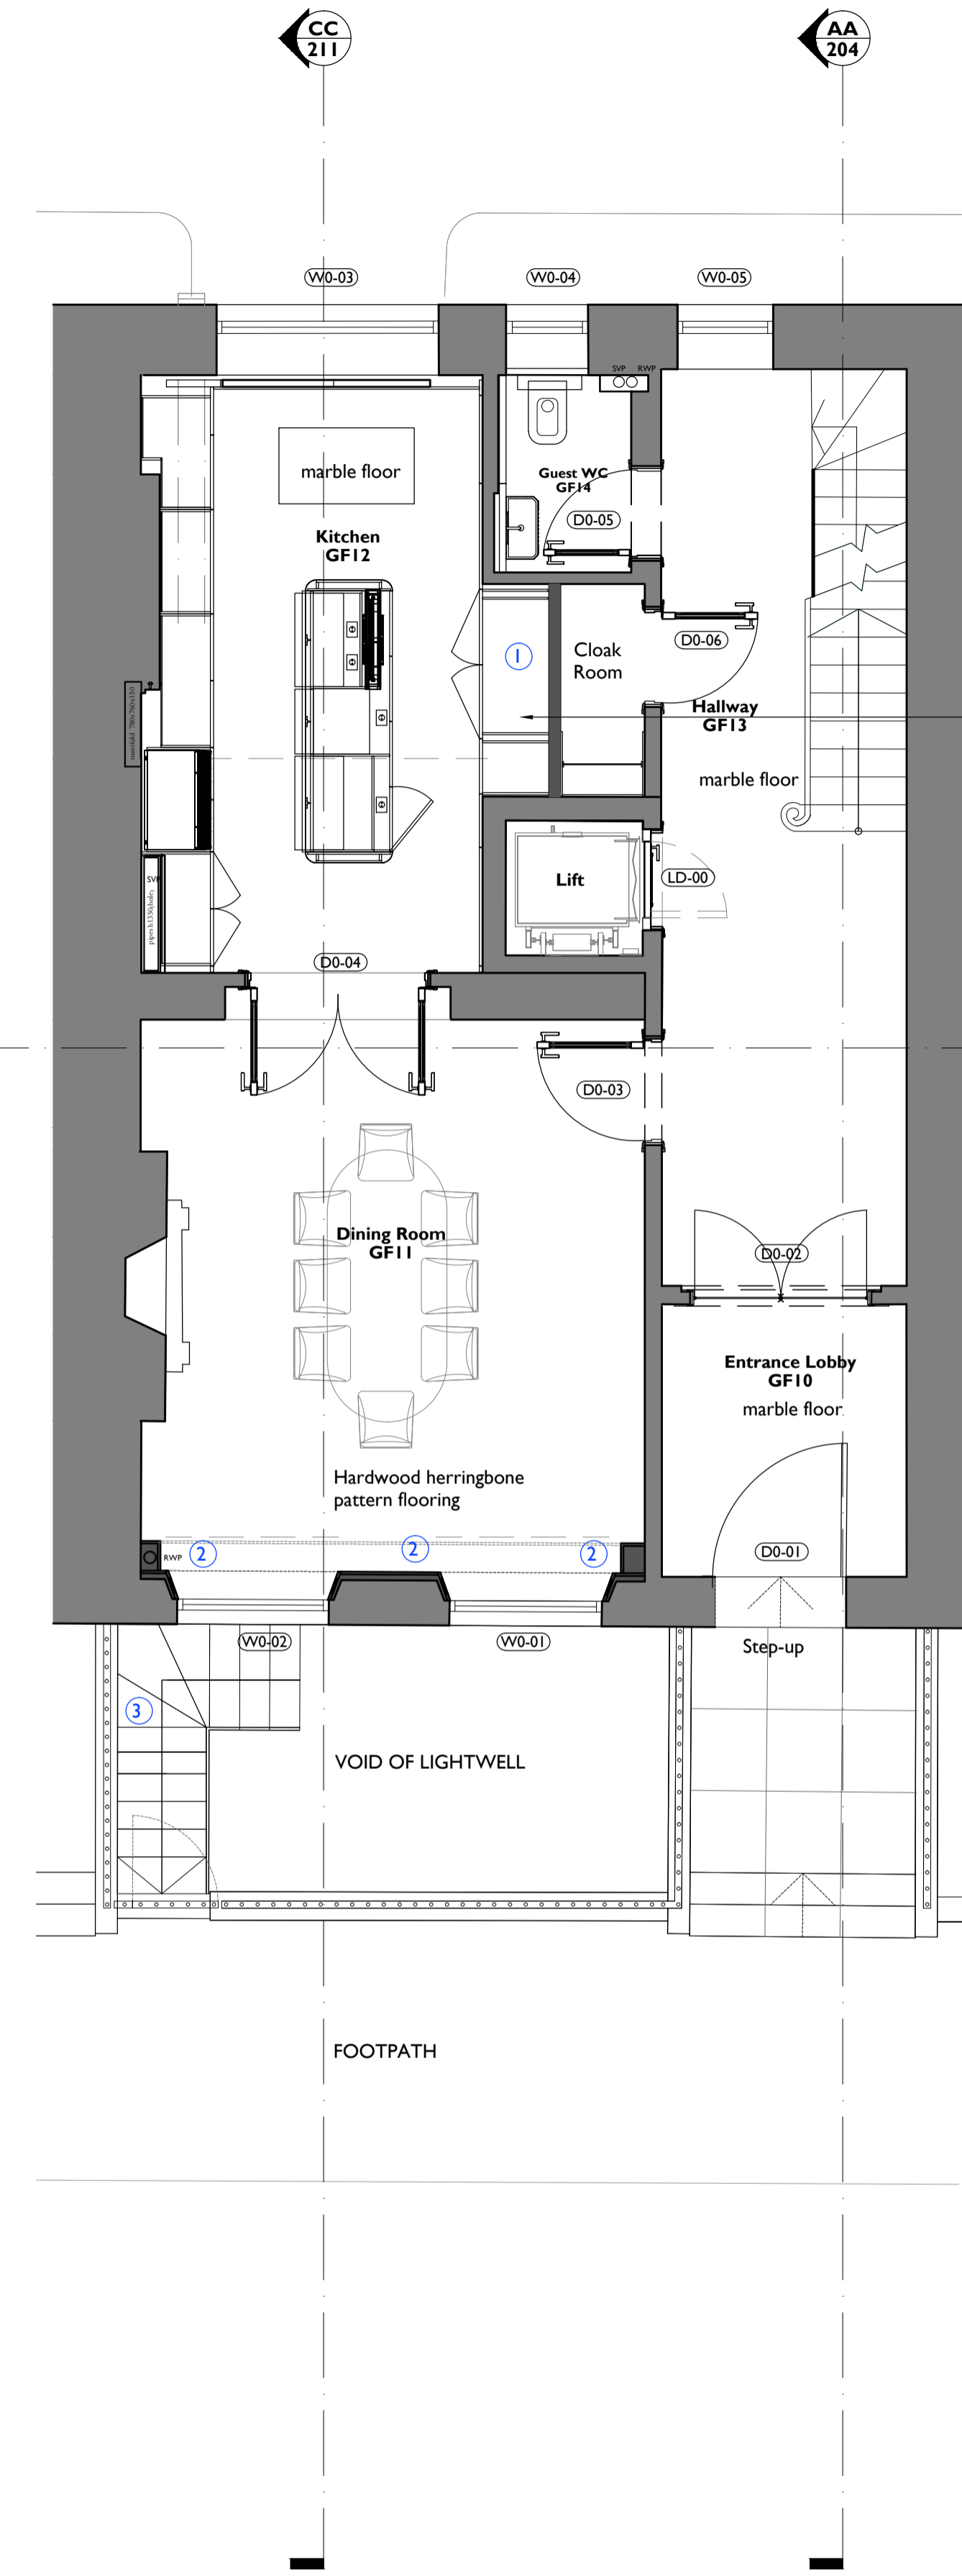

2 Proposed Ground Floor
200 1:50@ A1 1:100@ A3

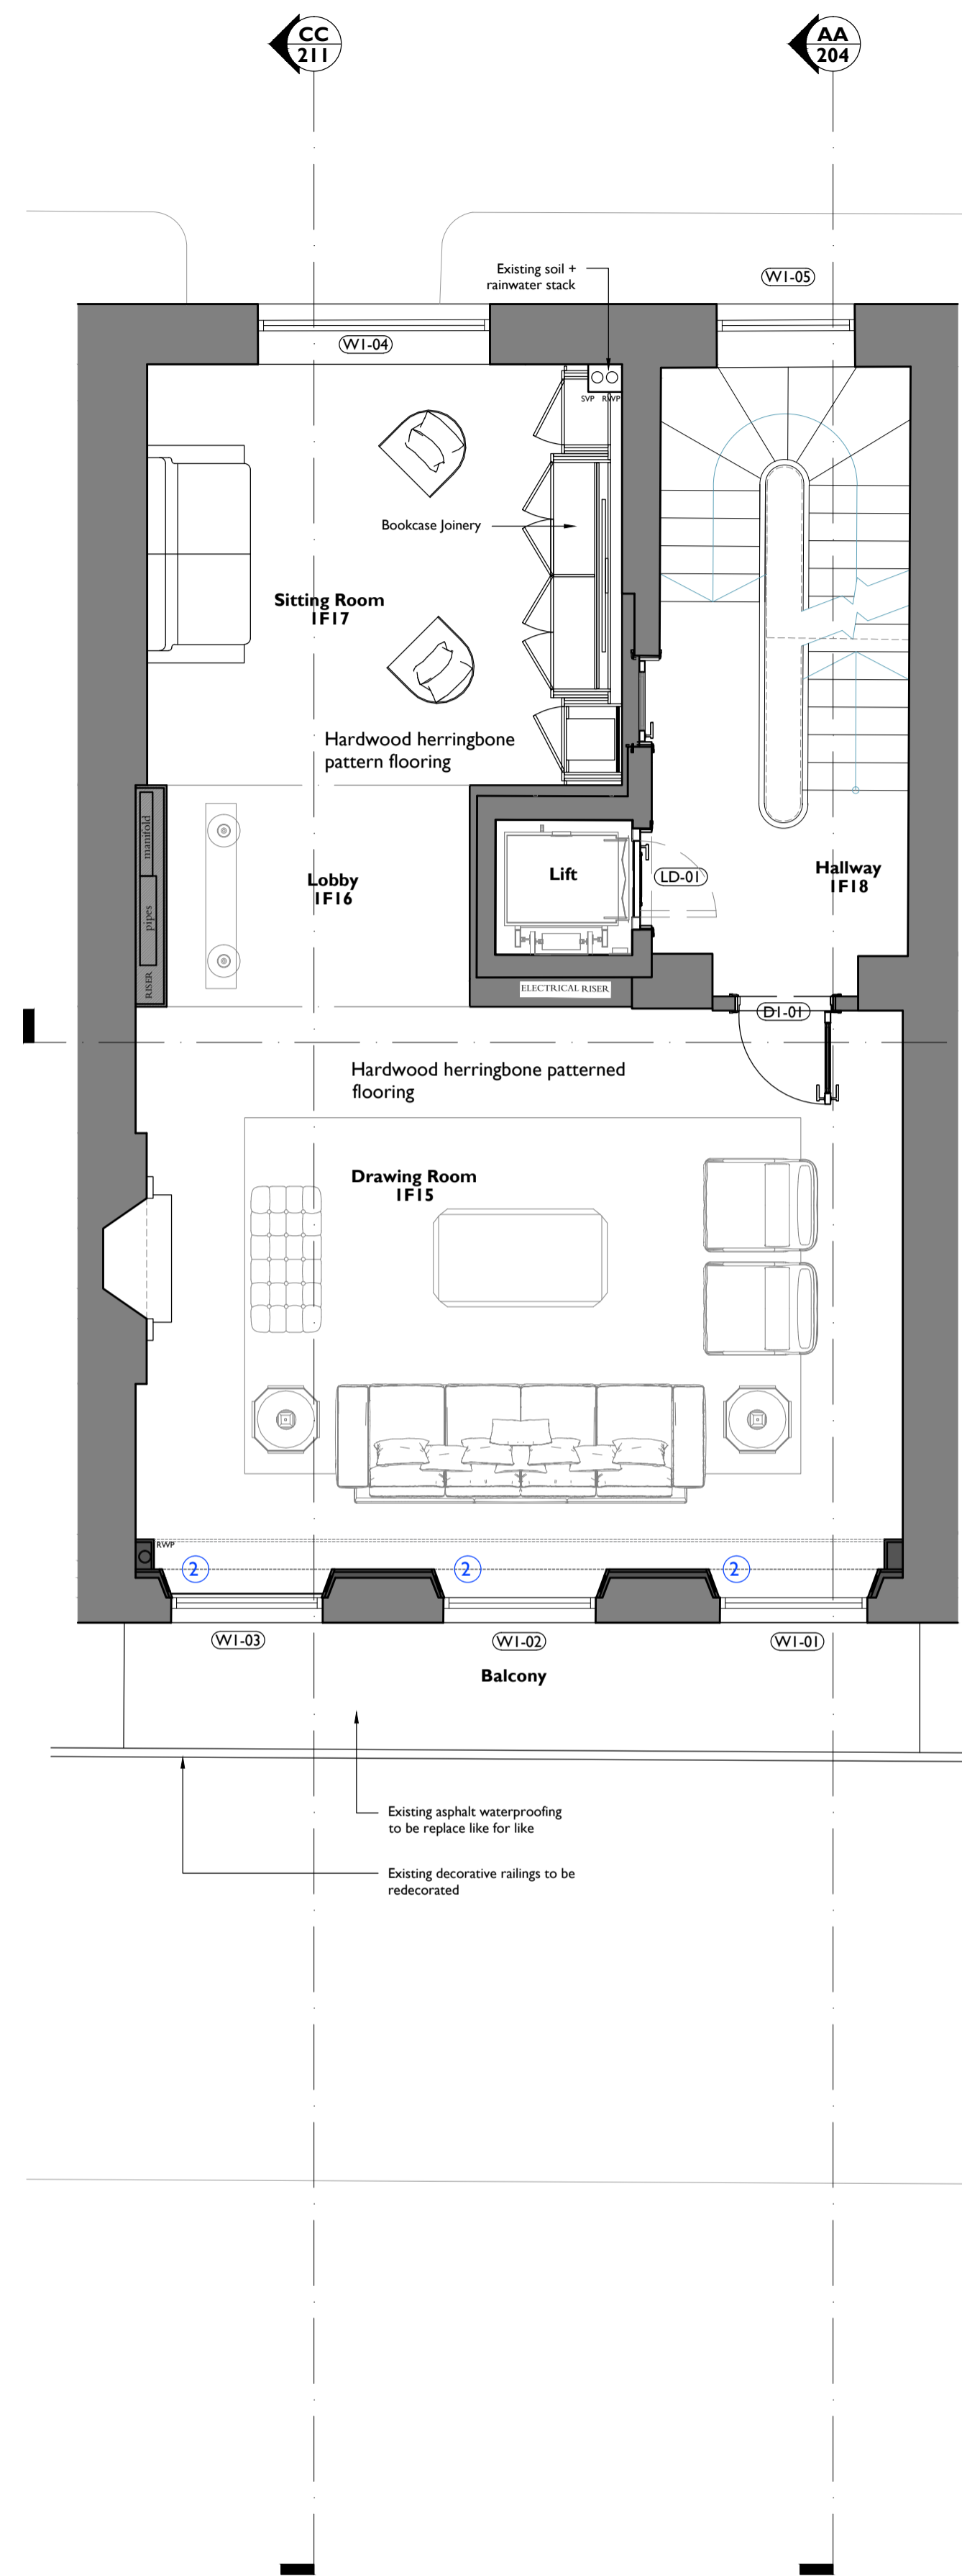

3 Proposed First Floor
200 1:50@ A1 1:100@ A3

Notes:
 Drawings are based on survey data and may not accurately represent what is physically present.
 Do not scale from this drawing. All dimensions are to be verified on site before proceeding with the work.
 All dimensions are in millimeters unless noted otherwise.
 Purcell shall be notified in writing of any discrepancies.

Key Plan
 not to scale

- NOTES:**
- New building fabric
 - PROPOSED AMENDMENTS TO CONTENTED APPLICATION 2017/1438/P
 - ① Recess within existing lobby to house kitchen appliances
 - ② Existing Plasterboard lined window reveals finished with painted paneled linings.
 - ③ Existing stone overlay to external stairs to be replaced like for like
 - ④ Nib walls formed in joinery

D	27 Jun 2018	TM	TM
C	10 Mar 2017	TM	TM
B	24 May 2016	TM	TM
First Issue	27 Jun 2018	VP	CJ

ISSUE	DATE	DRAWN	CHECKED	DESCRIPTION
CLIENT	Grosvenor Propco Limited			
PROJECT	28 Chester Terrace			
DRAWING TITLE	Proposed floor LG, G, 1st plan			
SIZE & SCALE	A1L 1:50@ A1 1:100@ A3			
DRAWING STATUS	ISSUED FOR LBC			

JOB NUMBER	236868
DRAWING NO.	P_03_200
REVISION	D

